




- 7 SEP 2017

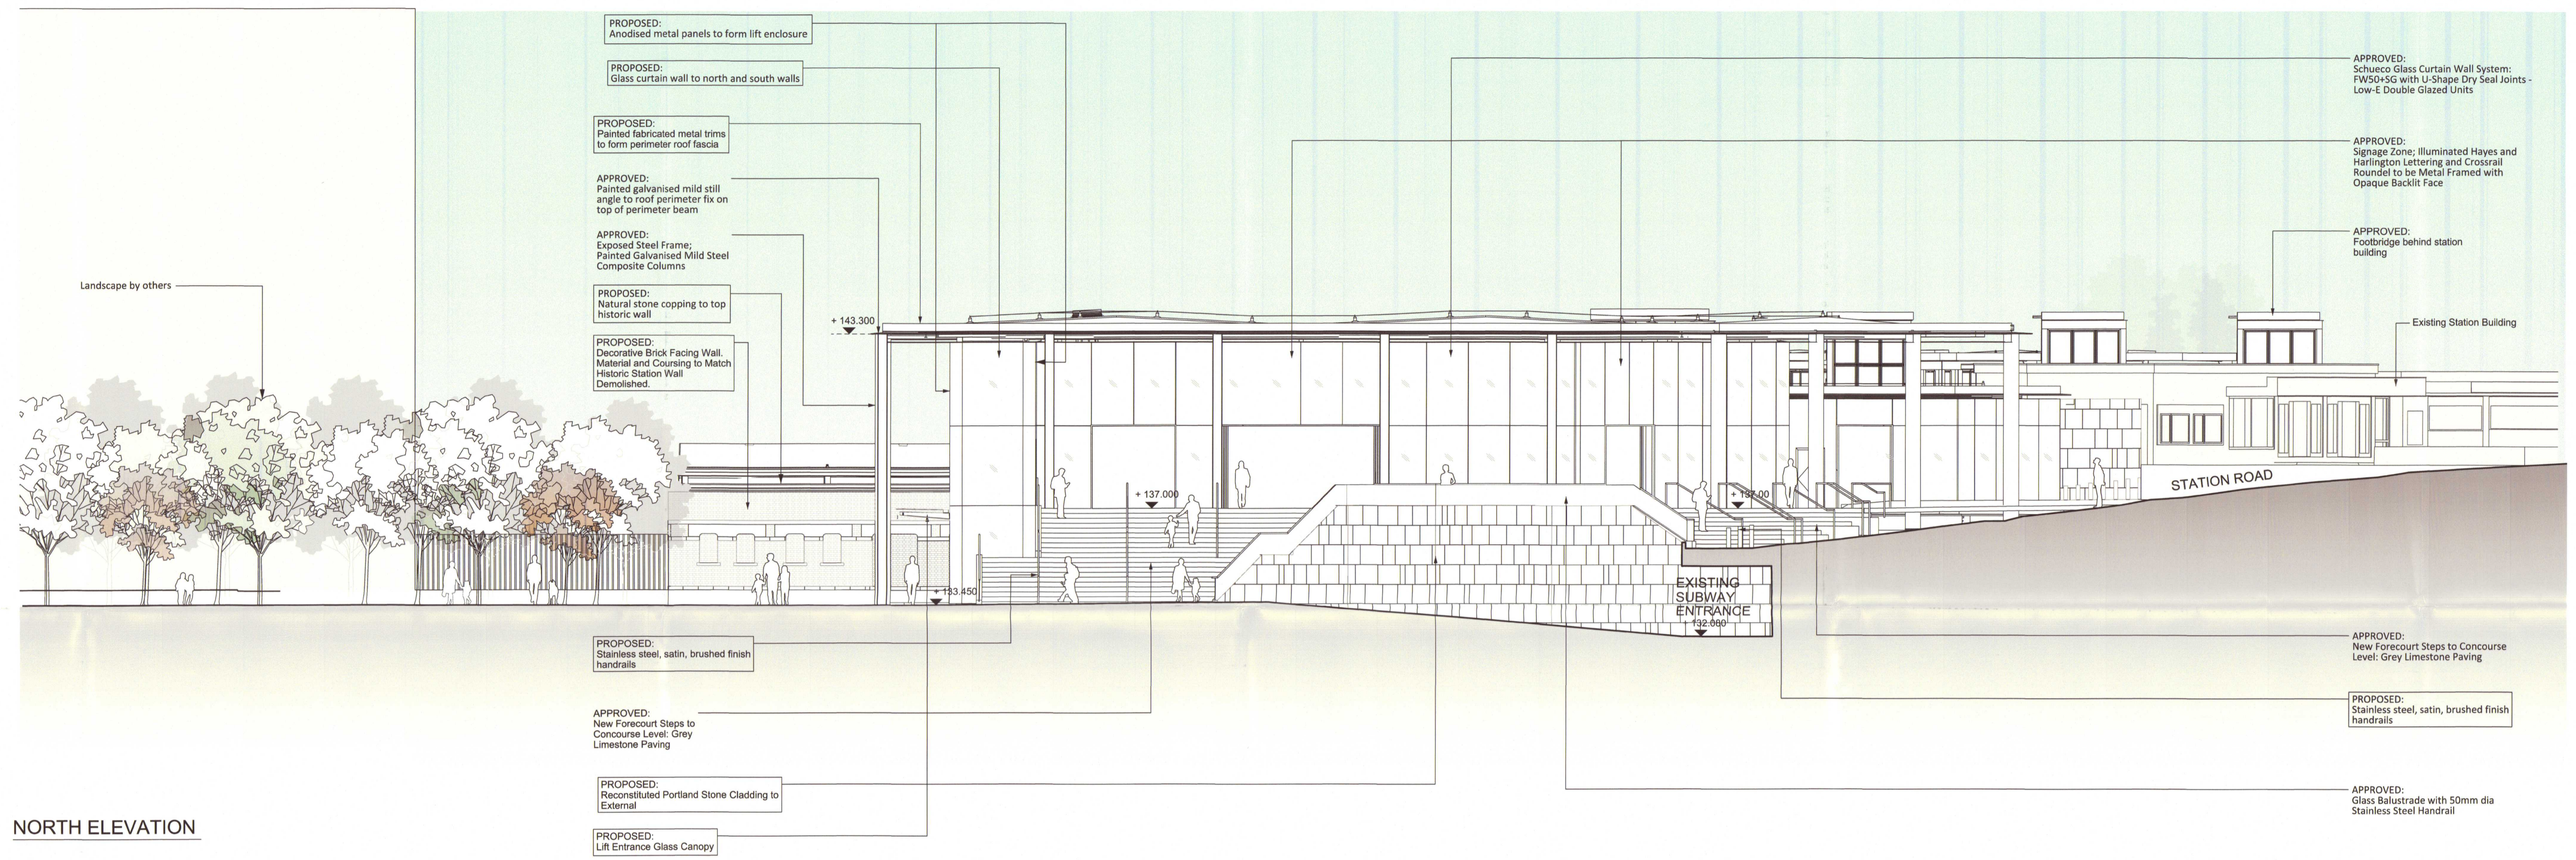

NORTH ELEVATION

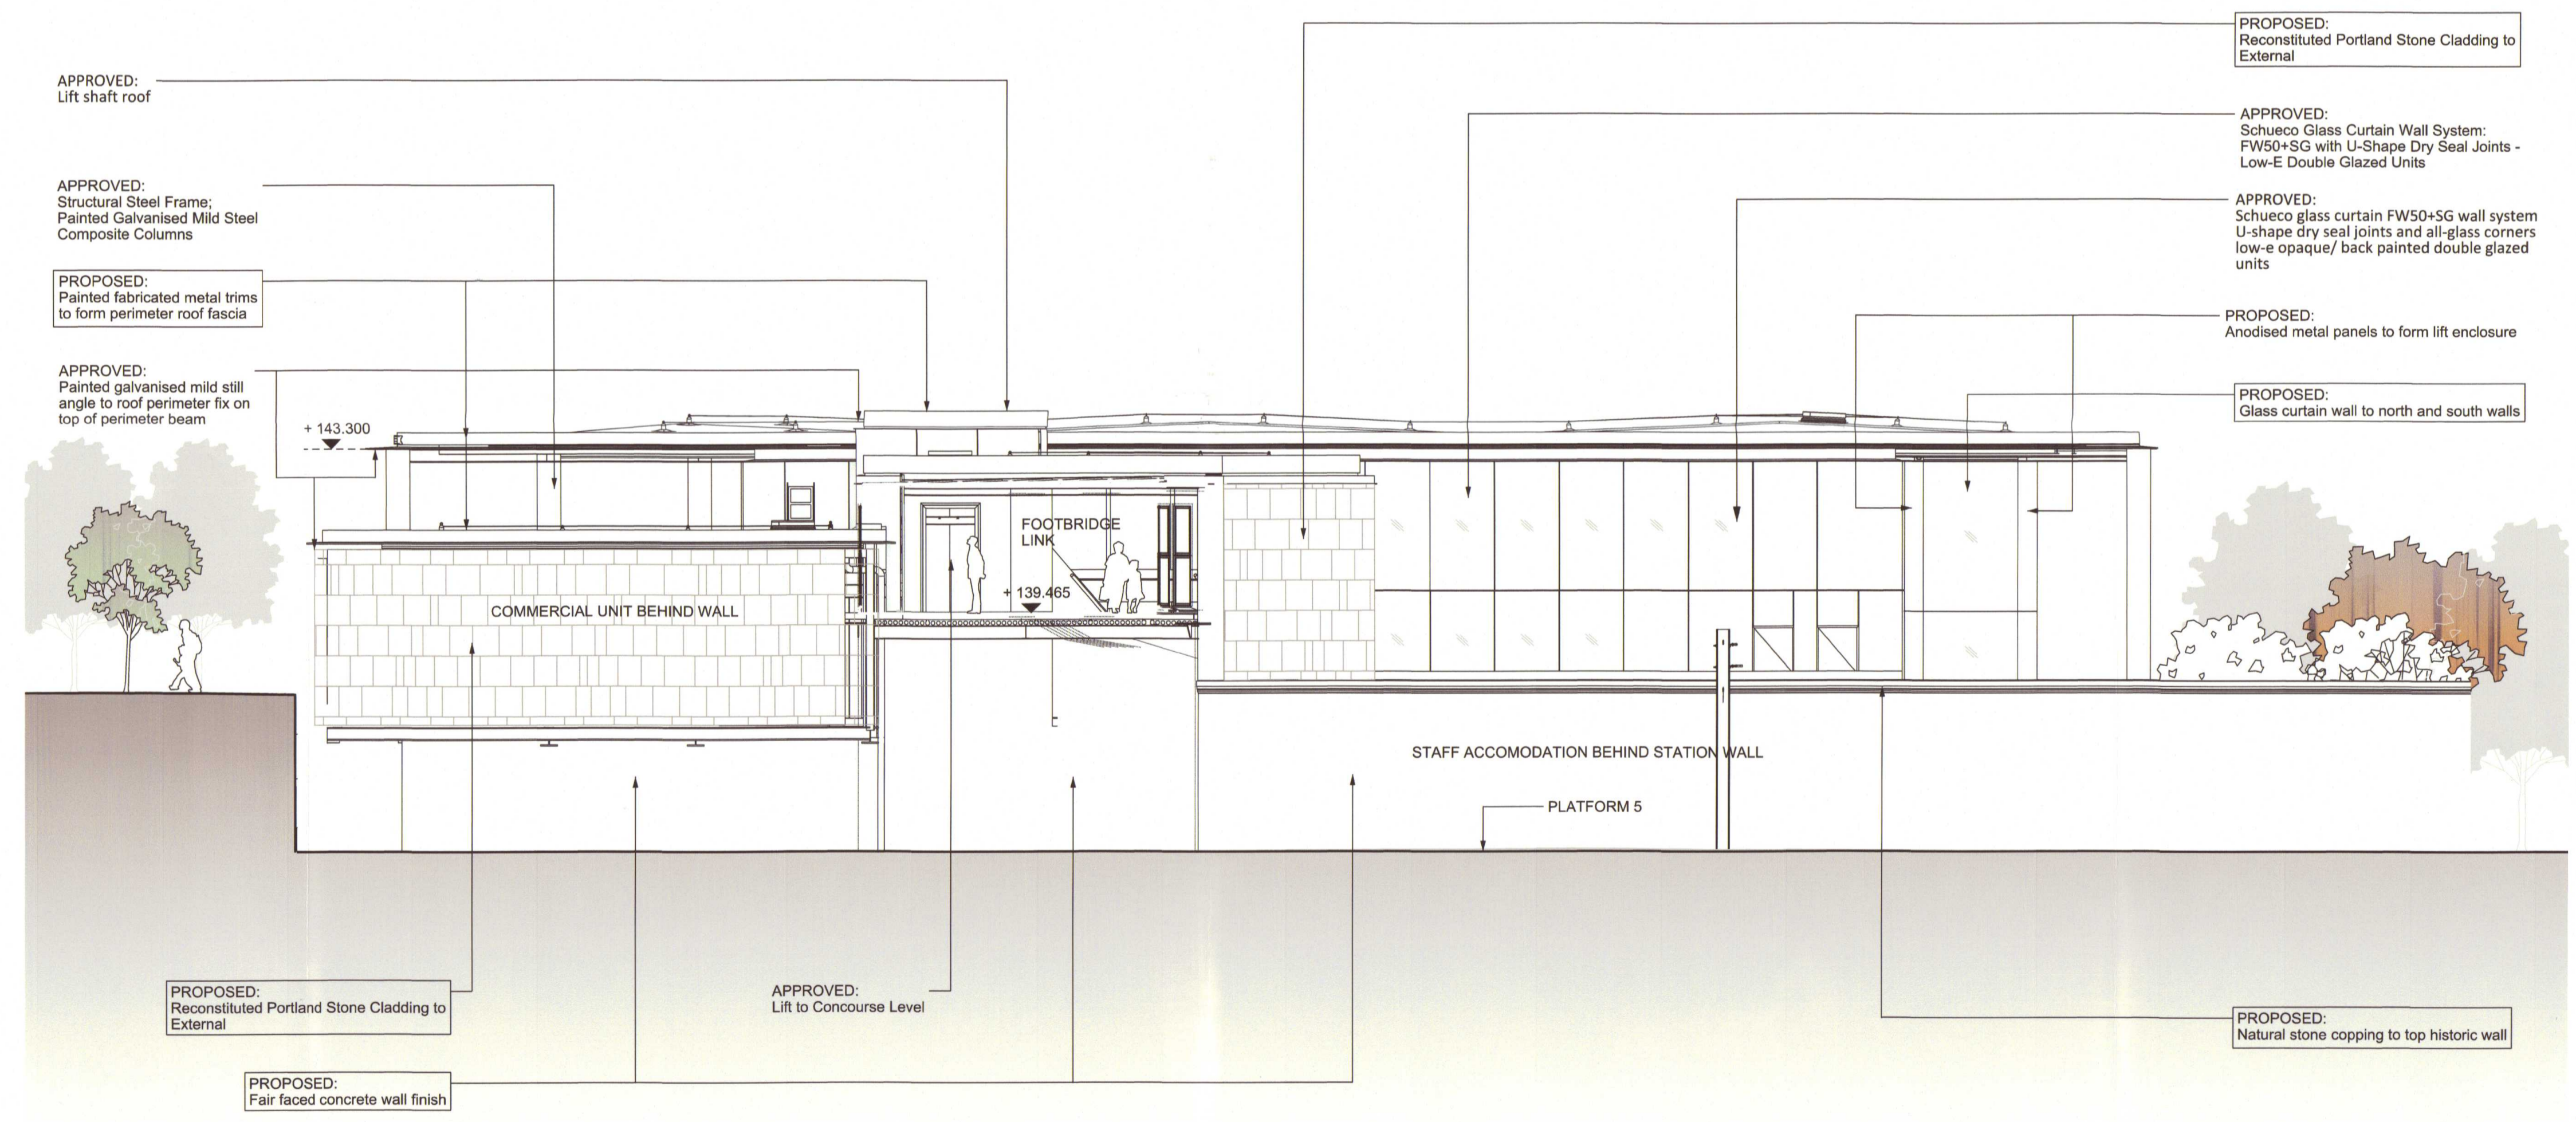

SOUTH ELEVATION

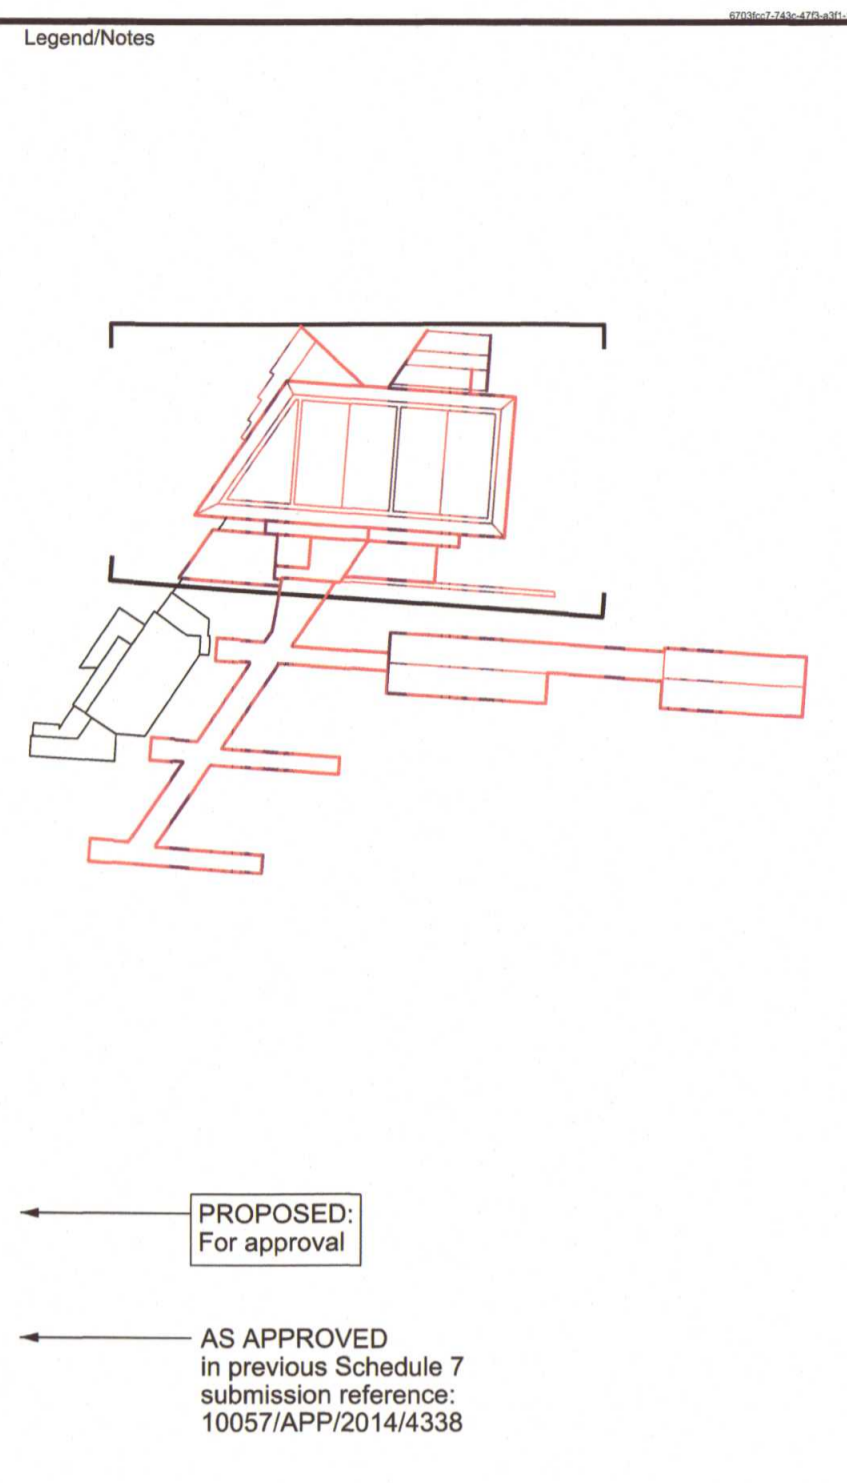

Notes
1. ALL DIMENSIONS ARE IN MILLIMETRES UNLESS OTHERWISE STATED.

Rev	Date	Description of Revisions	Drawn	Chkd	Appr	Submittal
04/08/17		Issued for Revised Planning Submission	PO	MG	MH	
P02	15/08/17	Issued for Revised Planning Submission	TL	MG	MH	



Authorised	Signed	Date
Contractor's	Arcadis (UK) Ltd	
Asset	Hayes and Harlington Stn	
Sub-Asset	S20-Asst	
Type	Sub-Type	
CAD Drawing	Elevation	
Rev	Architect	Ref-Rev
None	Space Planning	
Planning	Proposed	Grp Stage
Proposed	4	Withdraw

Crossrail on-surface works
Contract No.
WSN3F
Contract Title
123215 - DIRECT DESIGN - ARCADIS
Drawing Title
**HAYES & HARLINGTON STATION
PLAN FOR APPROVAL
PROPOSED BUILDING
ELEVATION NORTH & SOUTH**

Designed	Signed	Date
Drawn	T.Lam	Signed
Checked	M.Gerbi	Signed
Approved	M.Haste	Signed
Scale(s)	1:100	Scale(s)
		Scale(s)
		Scale(s)

