




-7 SEP 2017

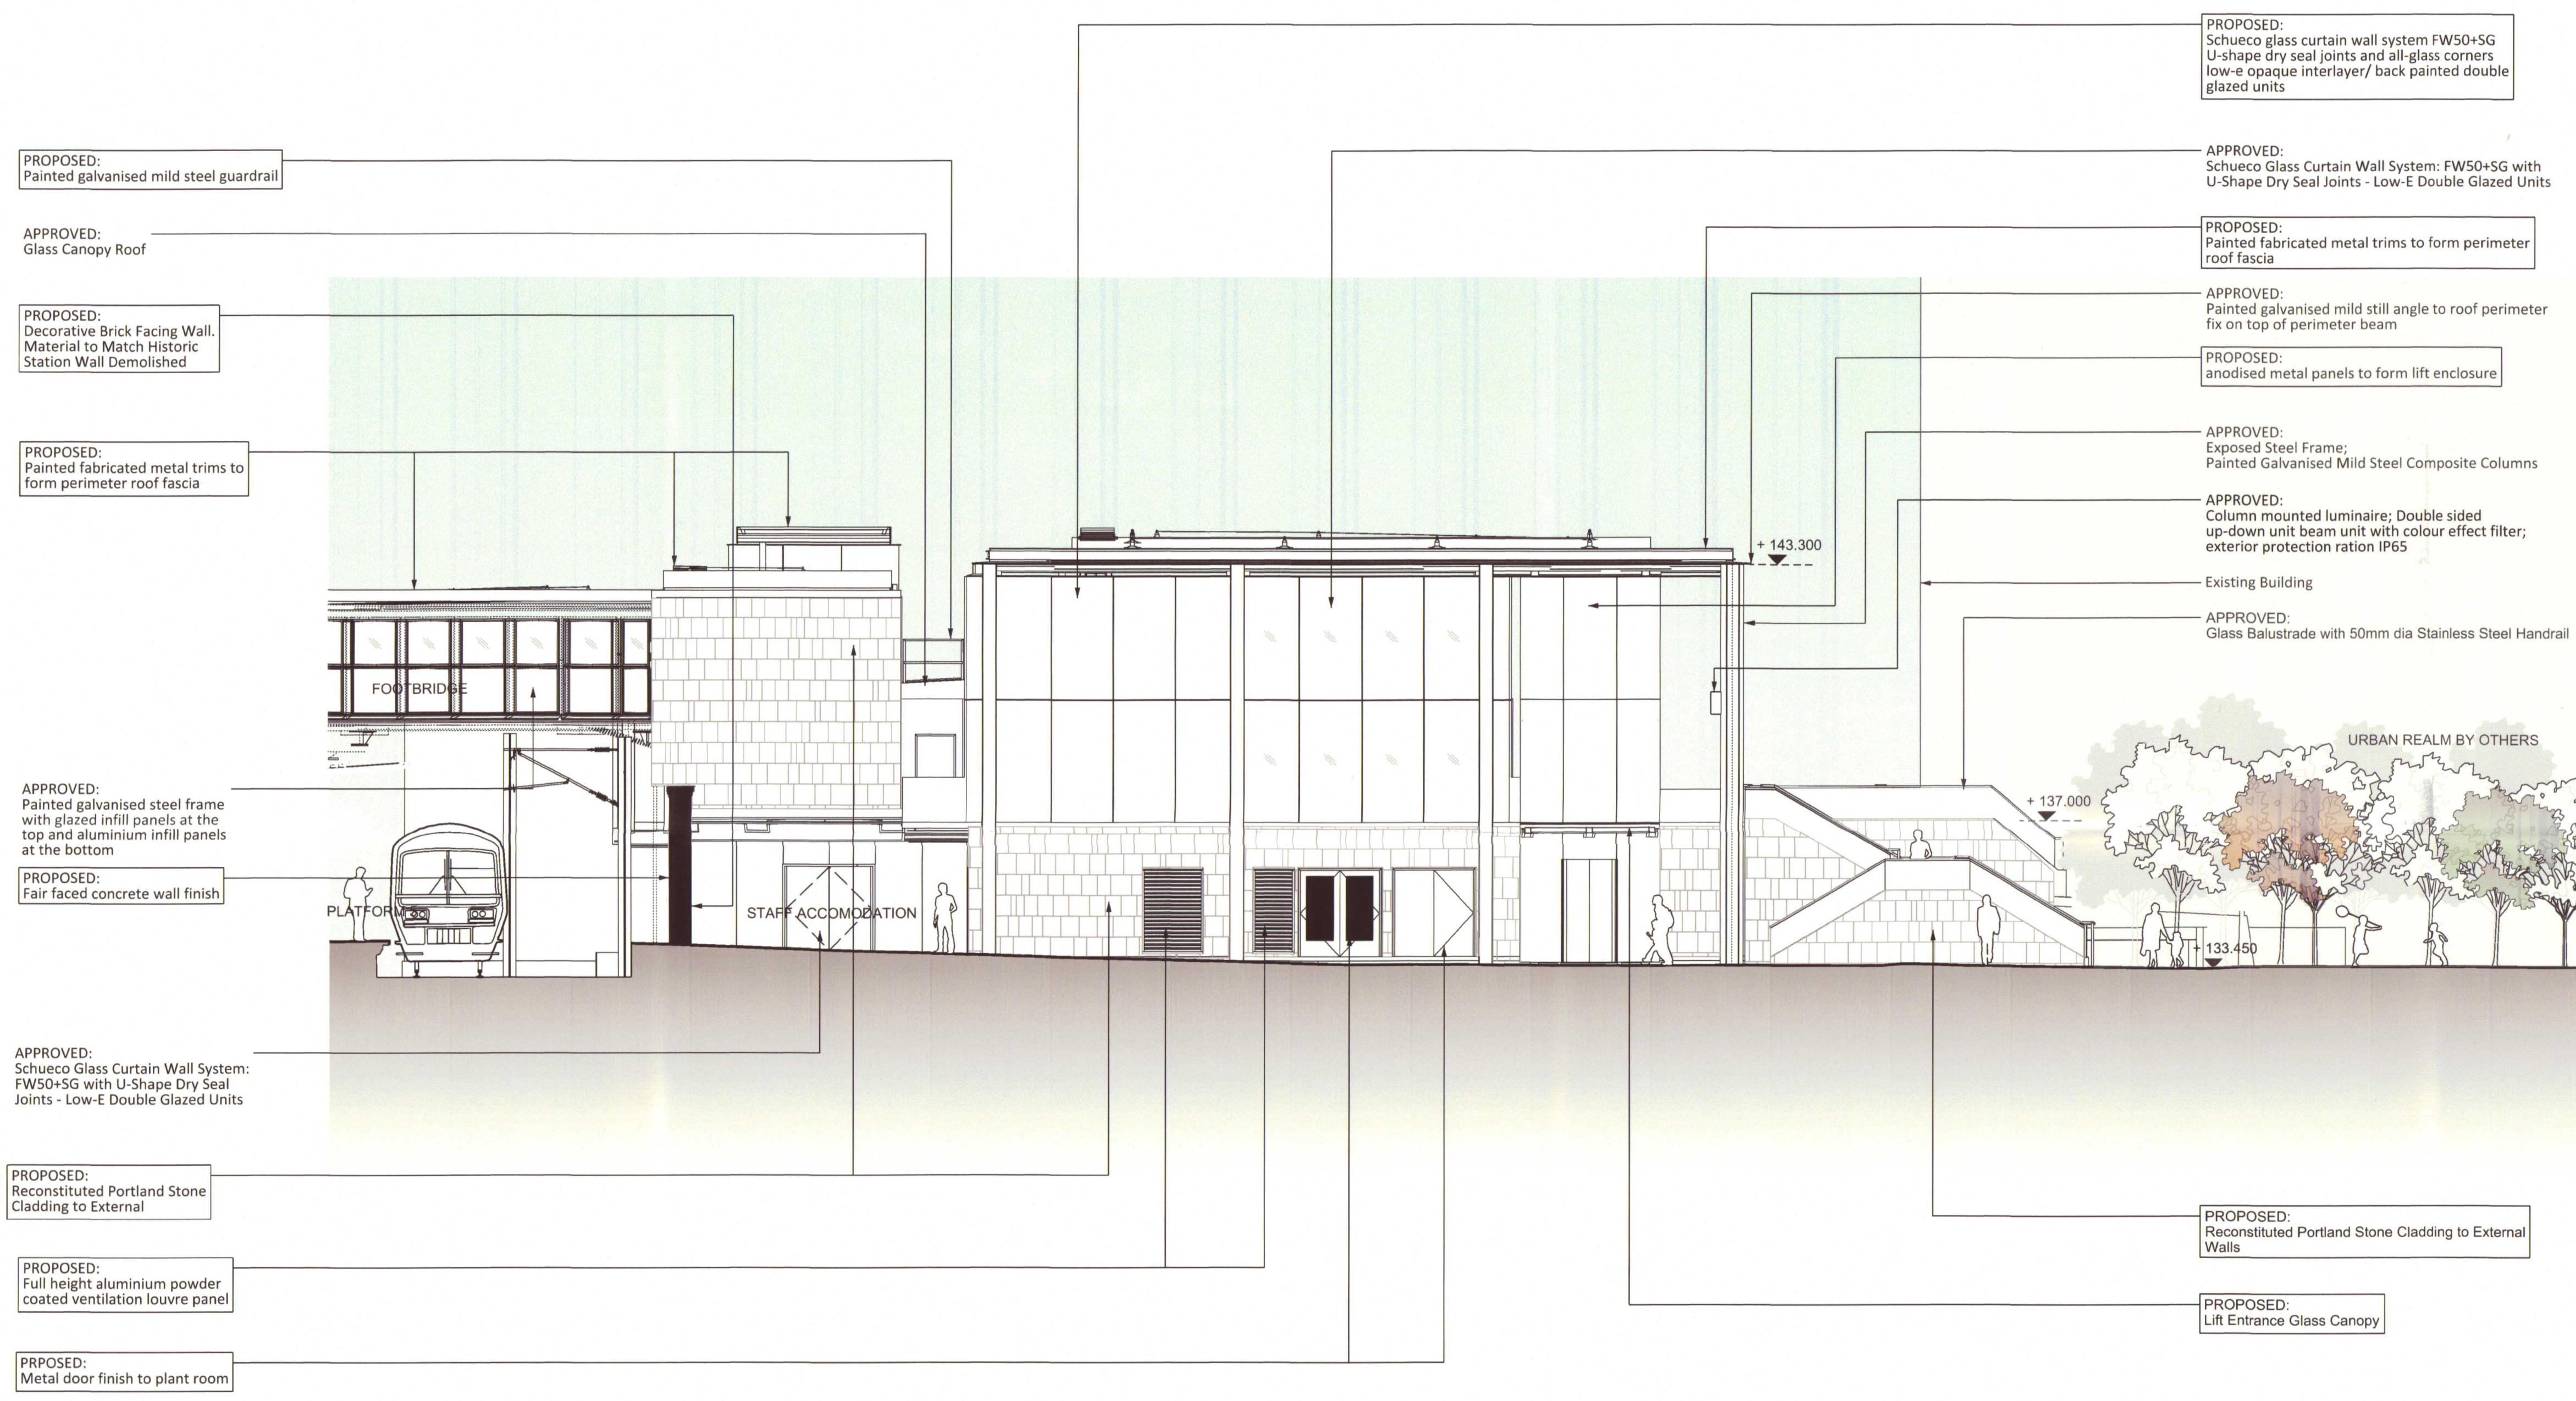

EAST ELEVATION

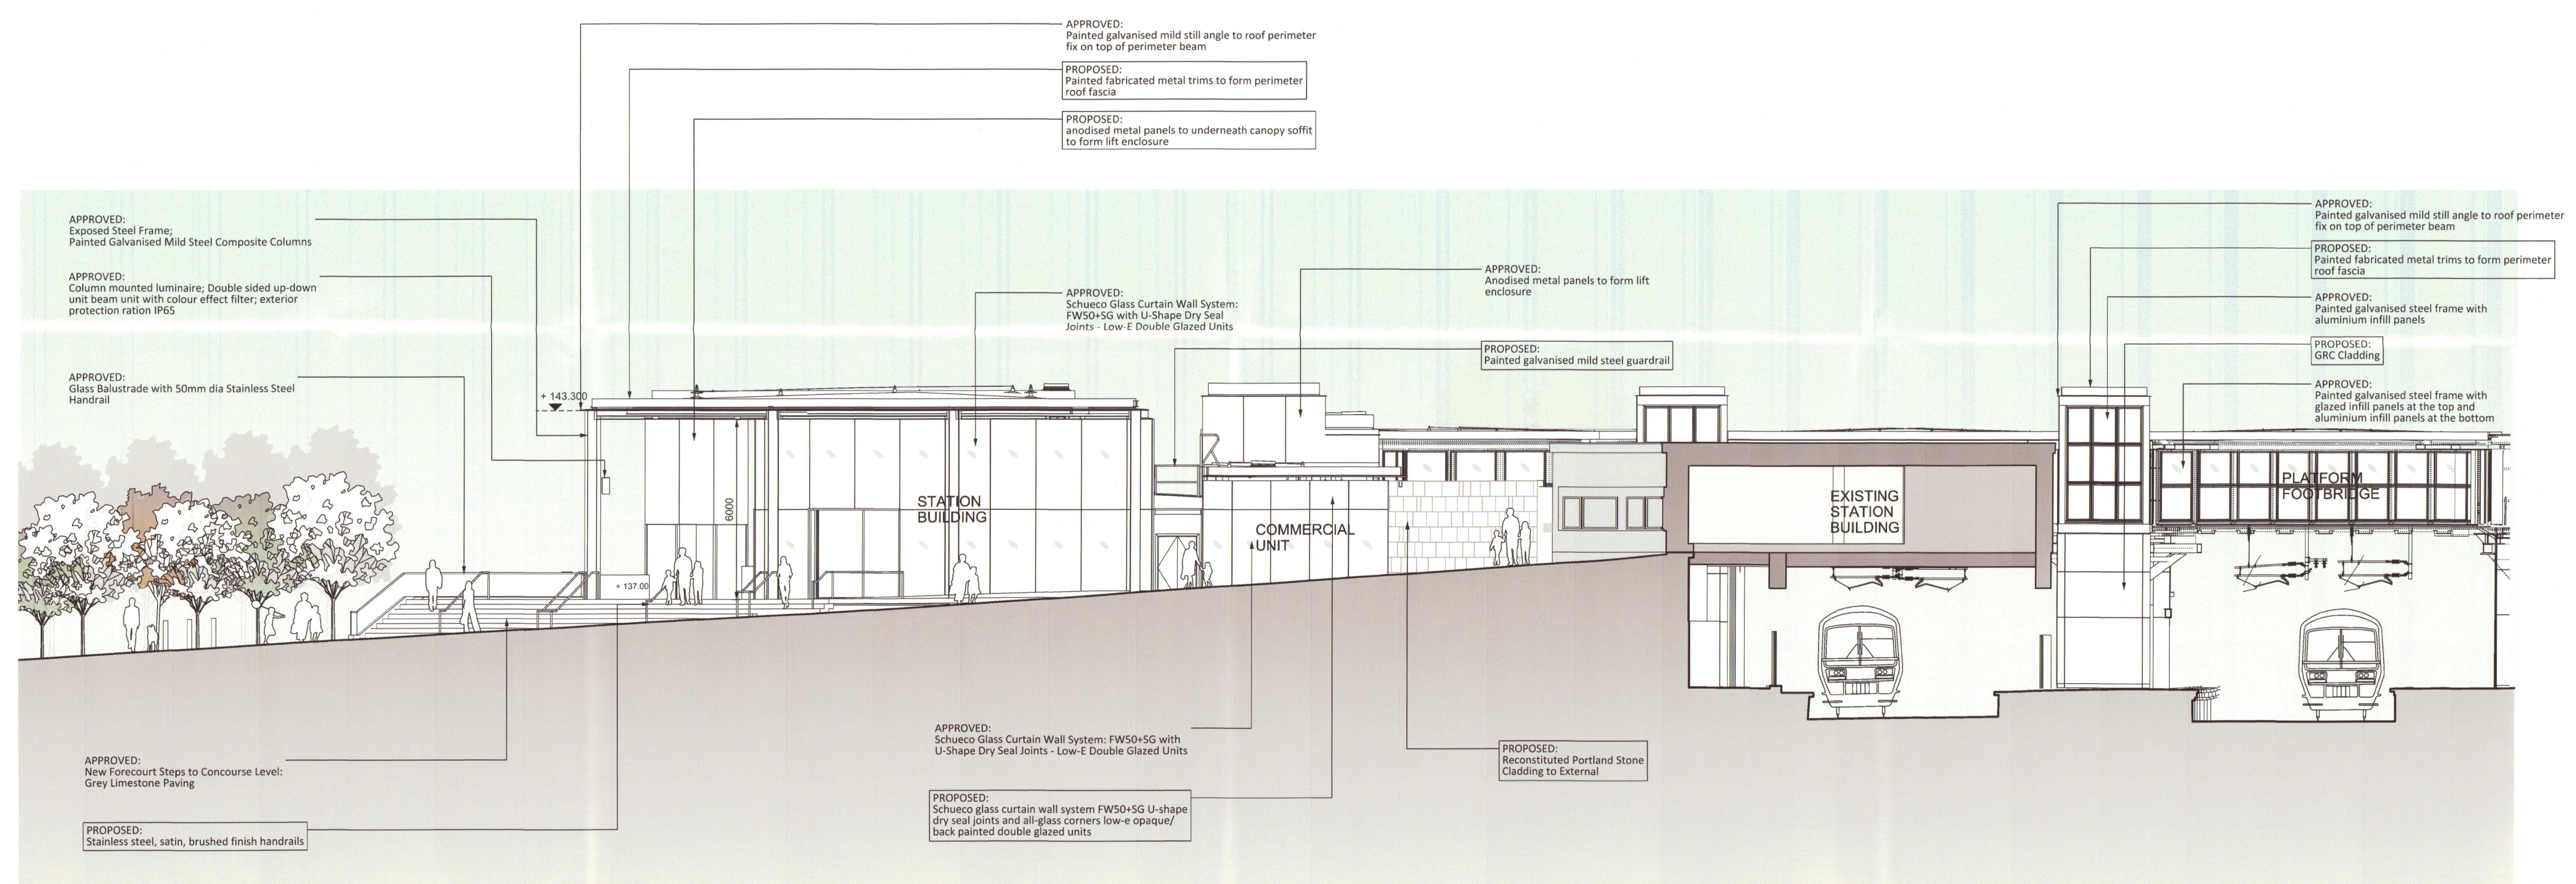

WEST ELEVATION

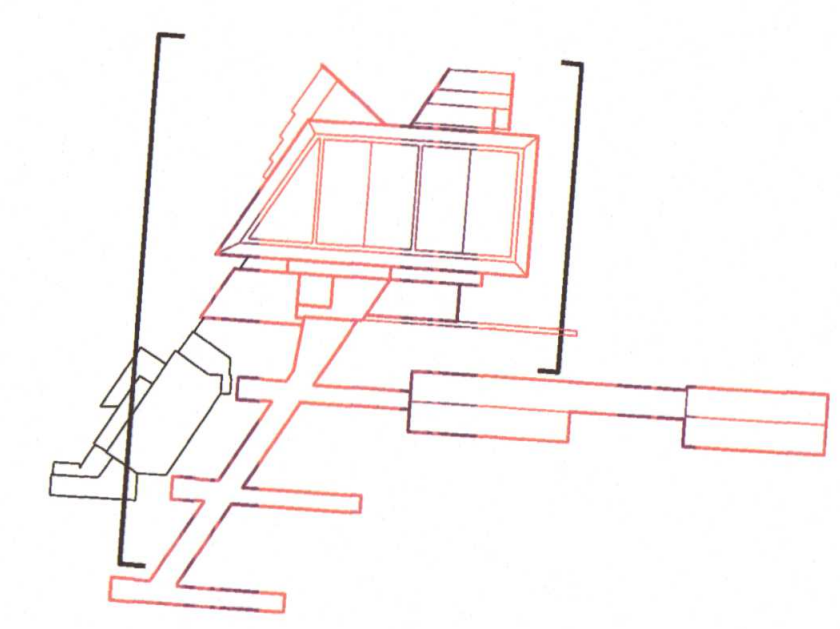

Notes
1. ALL DIMENSIONS ARE IN MILLIMETRES UNLESS OTHERWISE STATED.

Rev	Date	Description of Revisions	Drawn	Chkd	Appr	Submittal
04/08/17		Issued for Revised Planning Submission	PO	MG	MH	
15/08/17		Issued for Revised Planning Submission	TL	MG	MH	



Authorised	Signed	Date
Contractor Arcadis (UK) Ltd		
Asset Hayes and Harlington Stn		
Type CAD Drawing	Sub-Type Elevation	Date 15/08/17
Rev Architect	Appr Space Planning	Location None
Planning Proposed	Grp Stage None	Withdrawn

Project
Crossrail on-surface works

Contract No.
WSN3F

Contract Title
123215 - DIRECT DESIGN - ARCADIS

Drawing Title
**HAYES & HARLINGTON STATION
PLAN FOR APPROVAL
PROPOSED BUILDING
ELEVATION EAST & WEST**

Designed	Signed	Date
Drawn T.Lam	Signed	Date 15/08/17
Checked M.Gerbi	Signed	Date 15/08/17
Approved M.Haste	Signed	Date 15/08/17
Scale 1:100	ELC & Change MLN1	To From

