


**FIGURE 3.13**

**ILLUSTRATIVE ELEVATION UNIT 4**






WEST ELEVATION

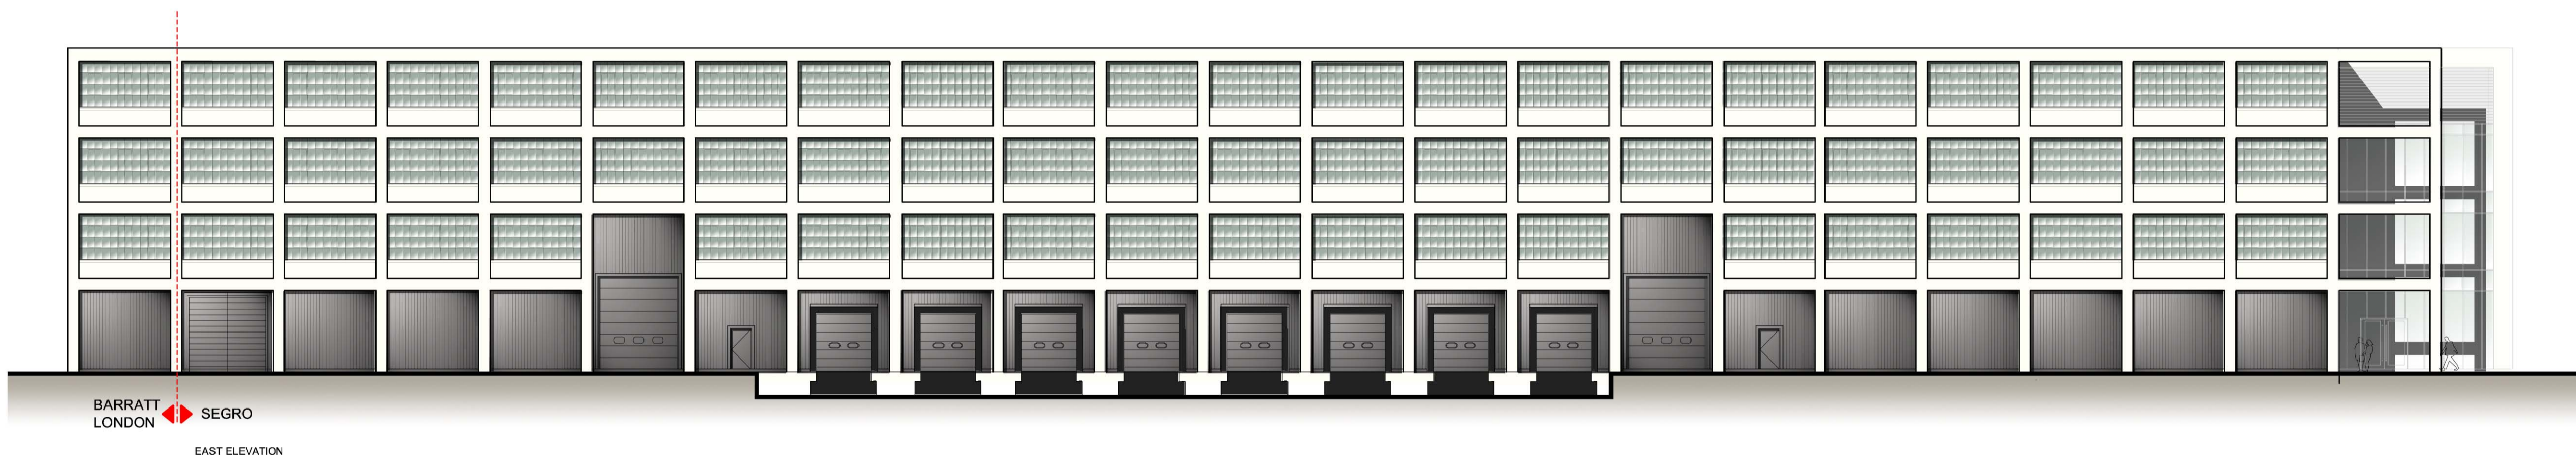


BARRATT LONDON  SEGRO  
EAST ELEVATION




NORTH ELEVATION

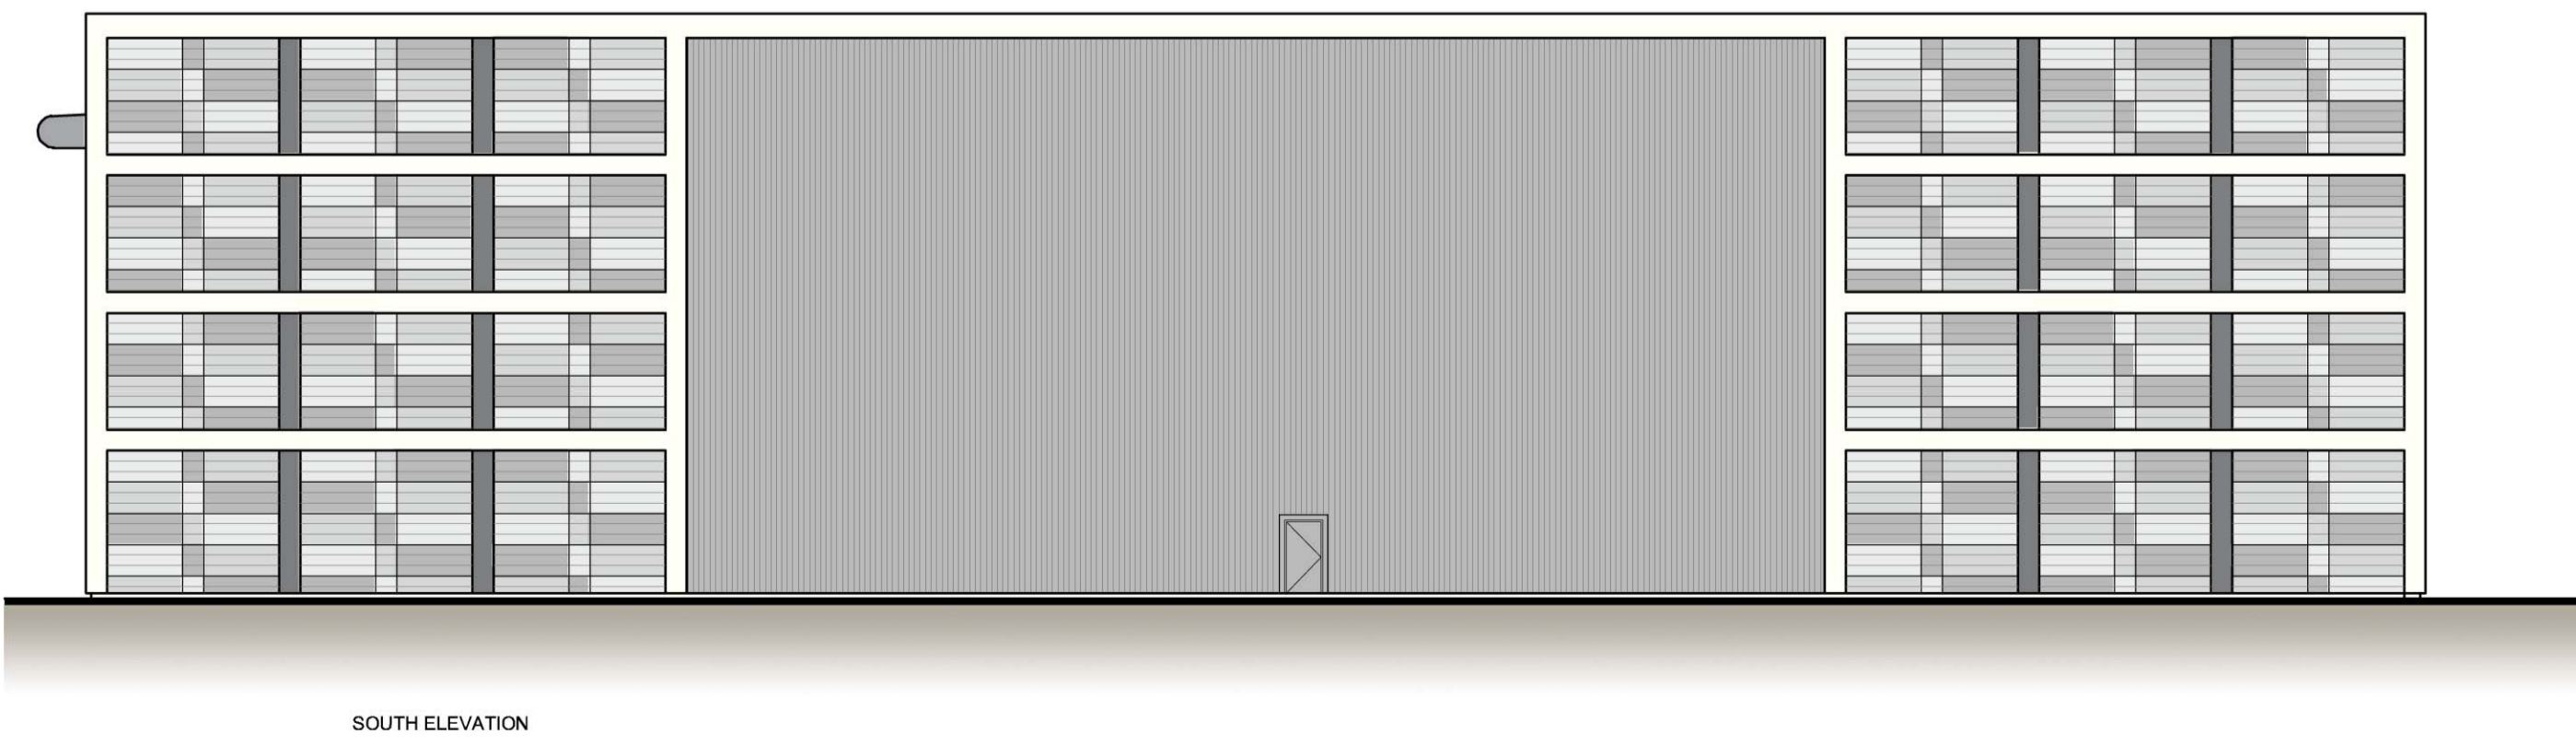

SOUTH ELEVATION

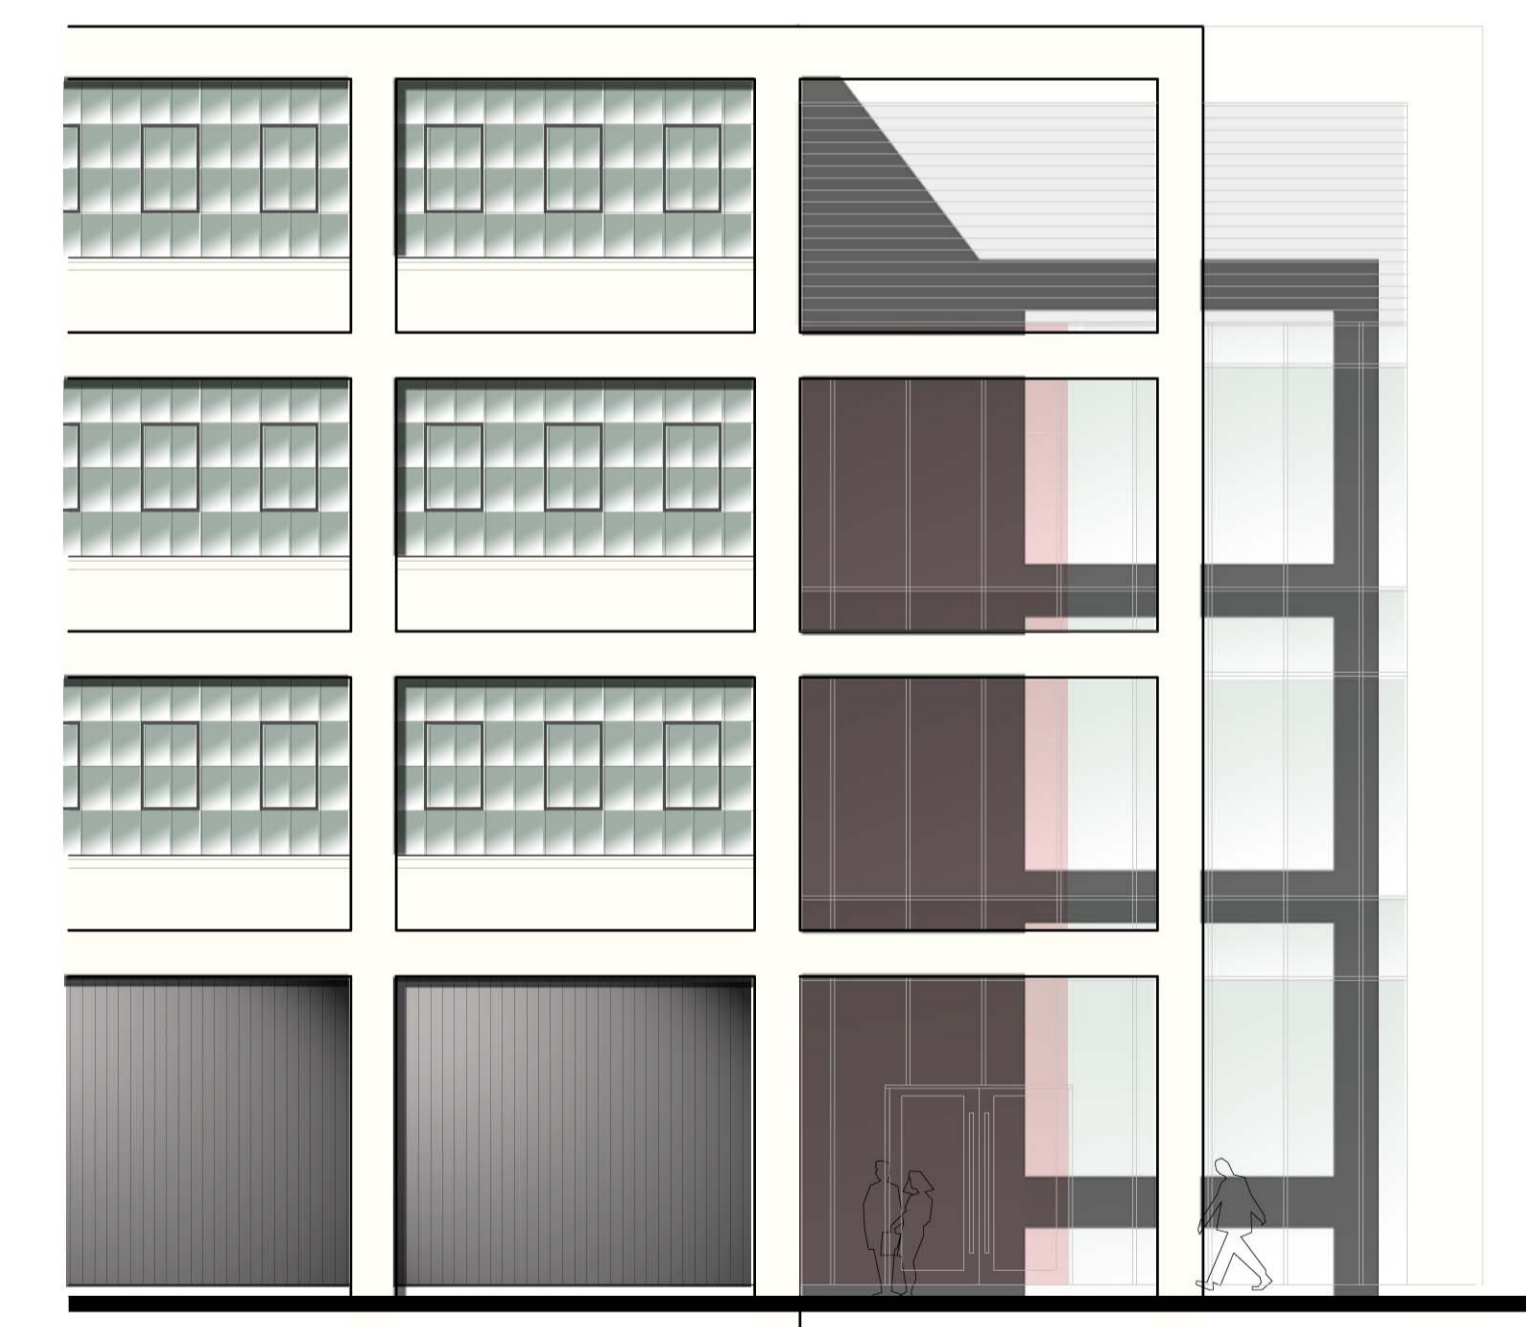

DETAIL EAST ELEVATION

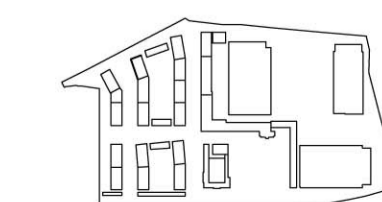

DATE	REV	DESCRIPTION	CHK
CONSULTANTS DWG NO:			