


## Block E - 8th Floor 1:200

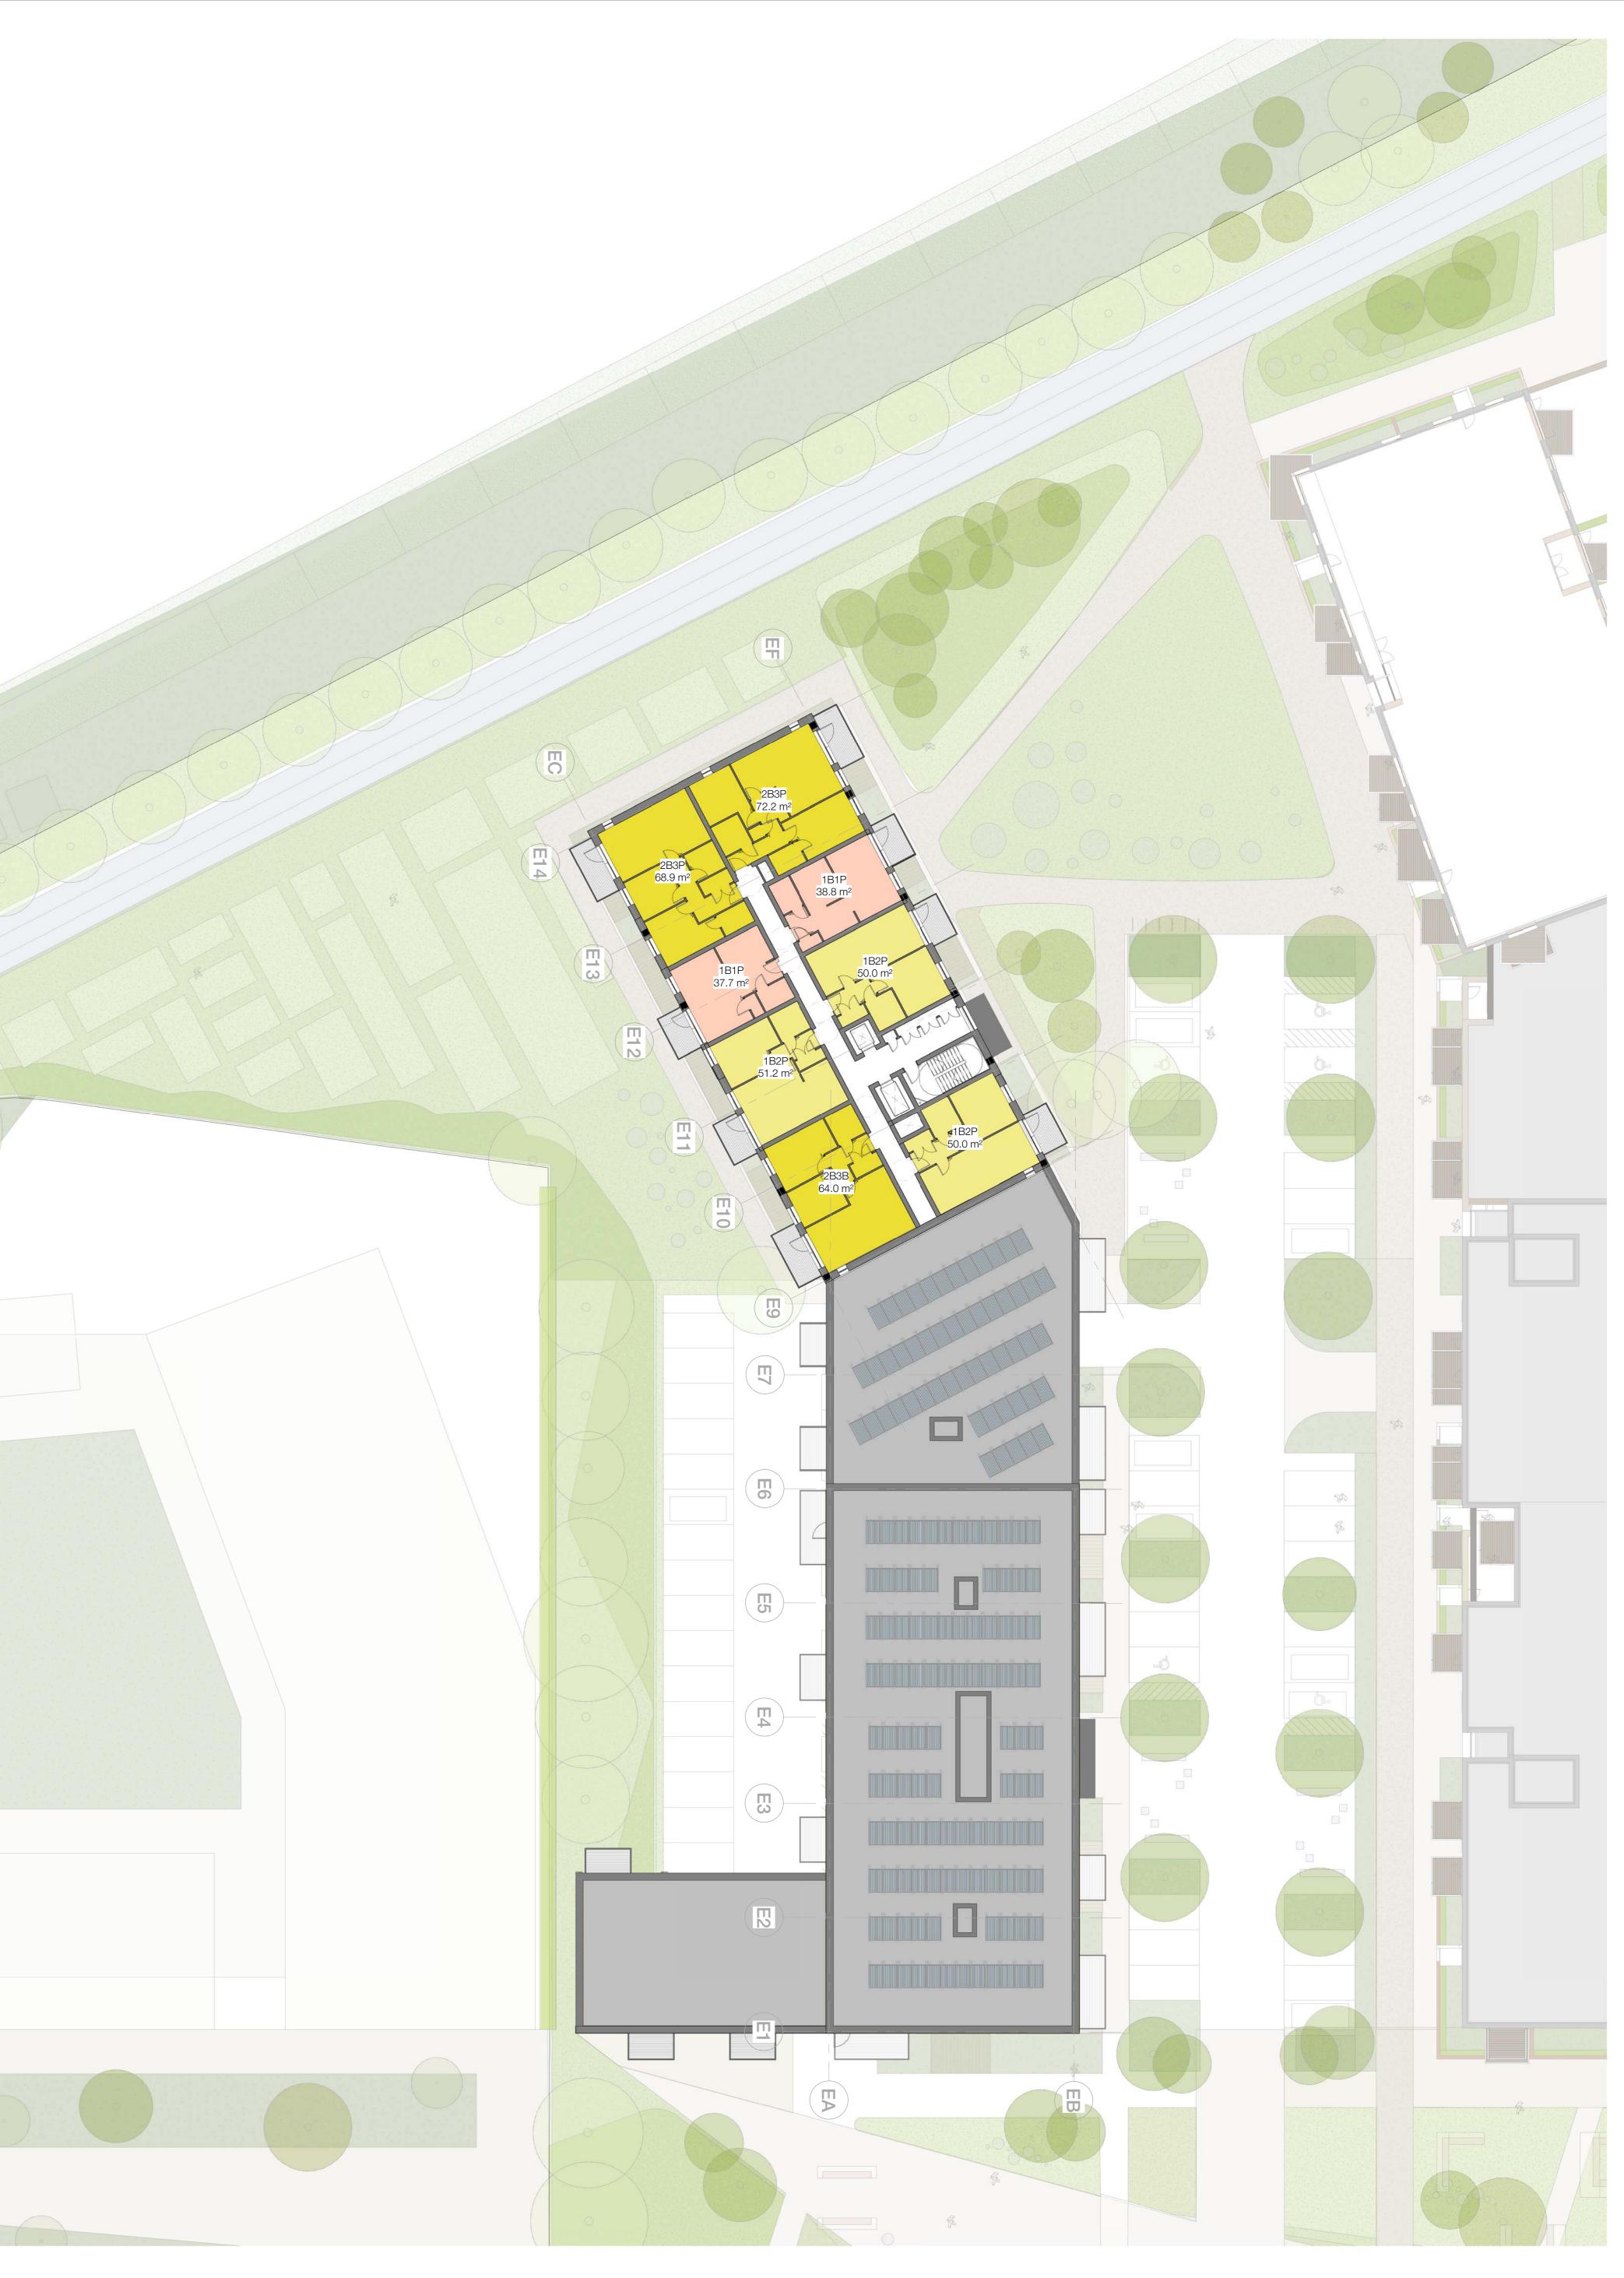

BARRATT
LONDON
Copyright Hawkins\Brown Architects
No implied licence exists. This drawing should not be used to calculate areas for the purposes of valuation. Do not scale this drawing. All dimensions to be checked on the site by the contractor and such dimensions to be their responsibility. All work must comply with relevant British Standards and Building Regulations requirements. Drawing errors and omissions to be reported to the architect. To be read in conjunction with Architect's specification and other consultant information.

1:200



Block E - 9th Floor





HB114 FORMER NESTLE FACTORY, HAYES Block E - Eight & Ninth Floor Plan HPK-HBA-XX-XX-DR-A-20\_114 SCALE 1:200 @ A0 0m 10m ISSUE **P2**