
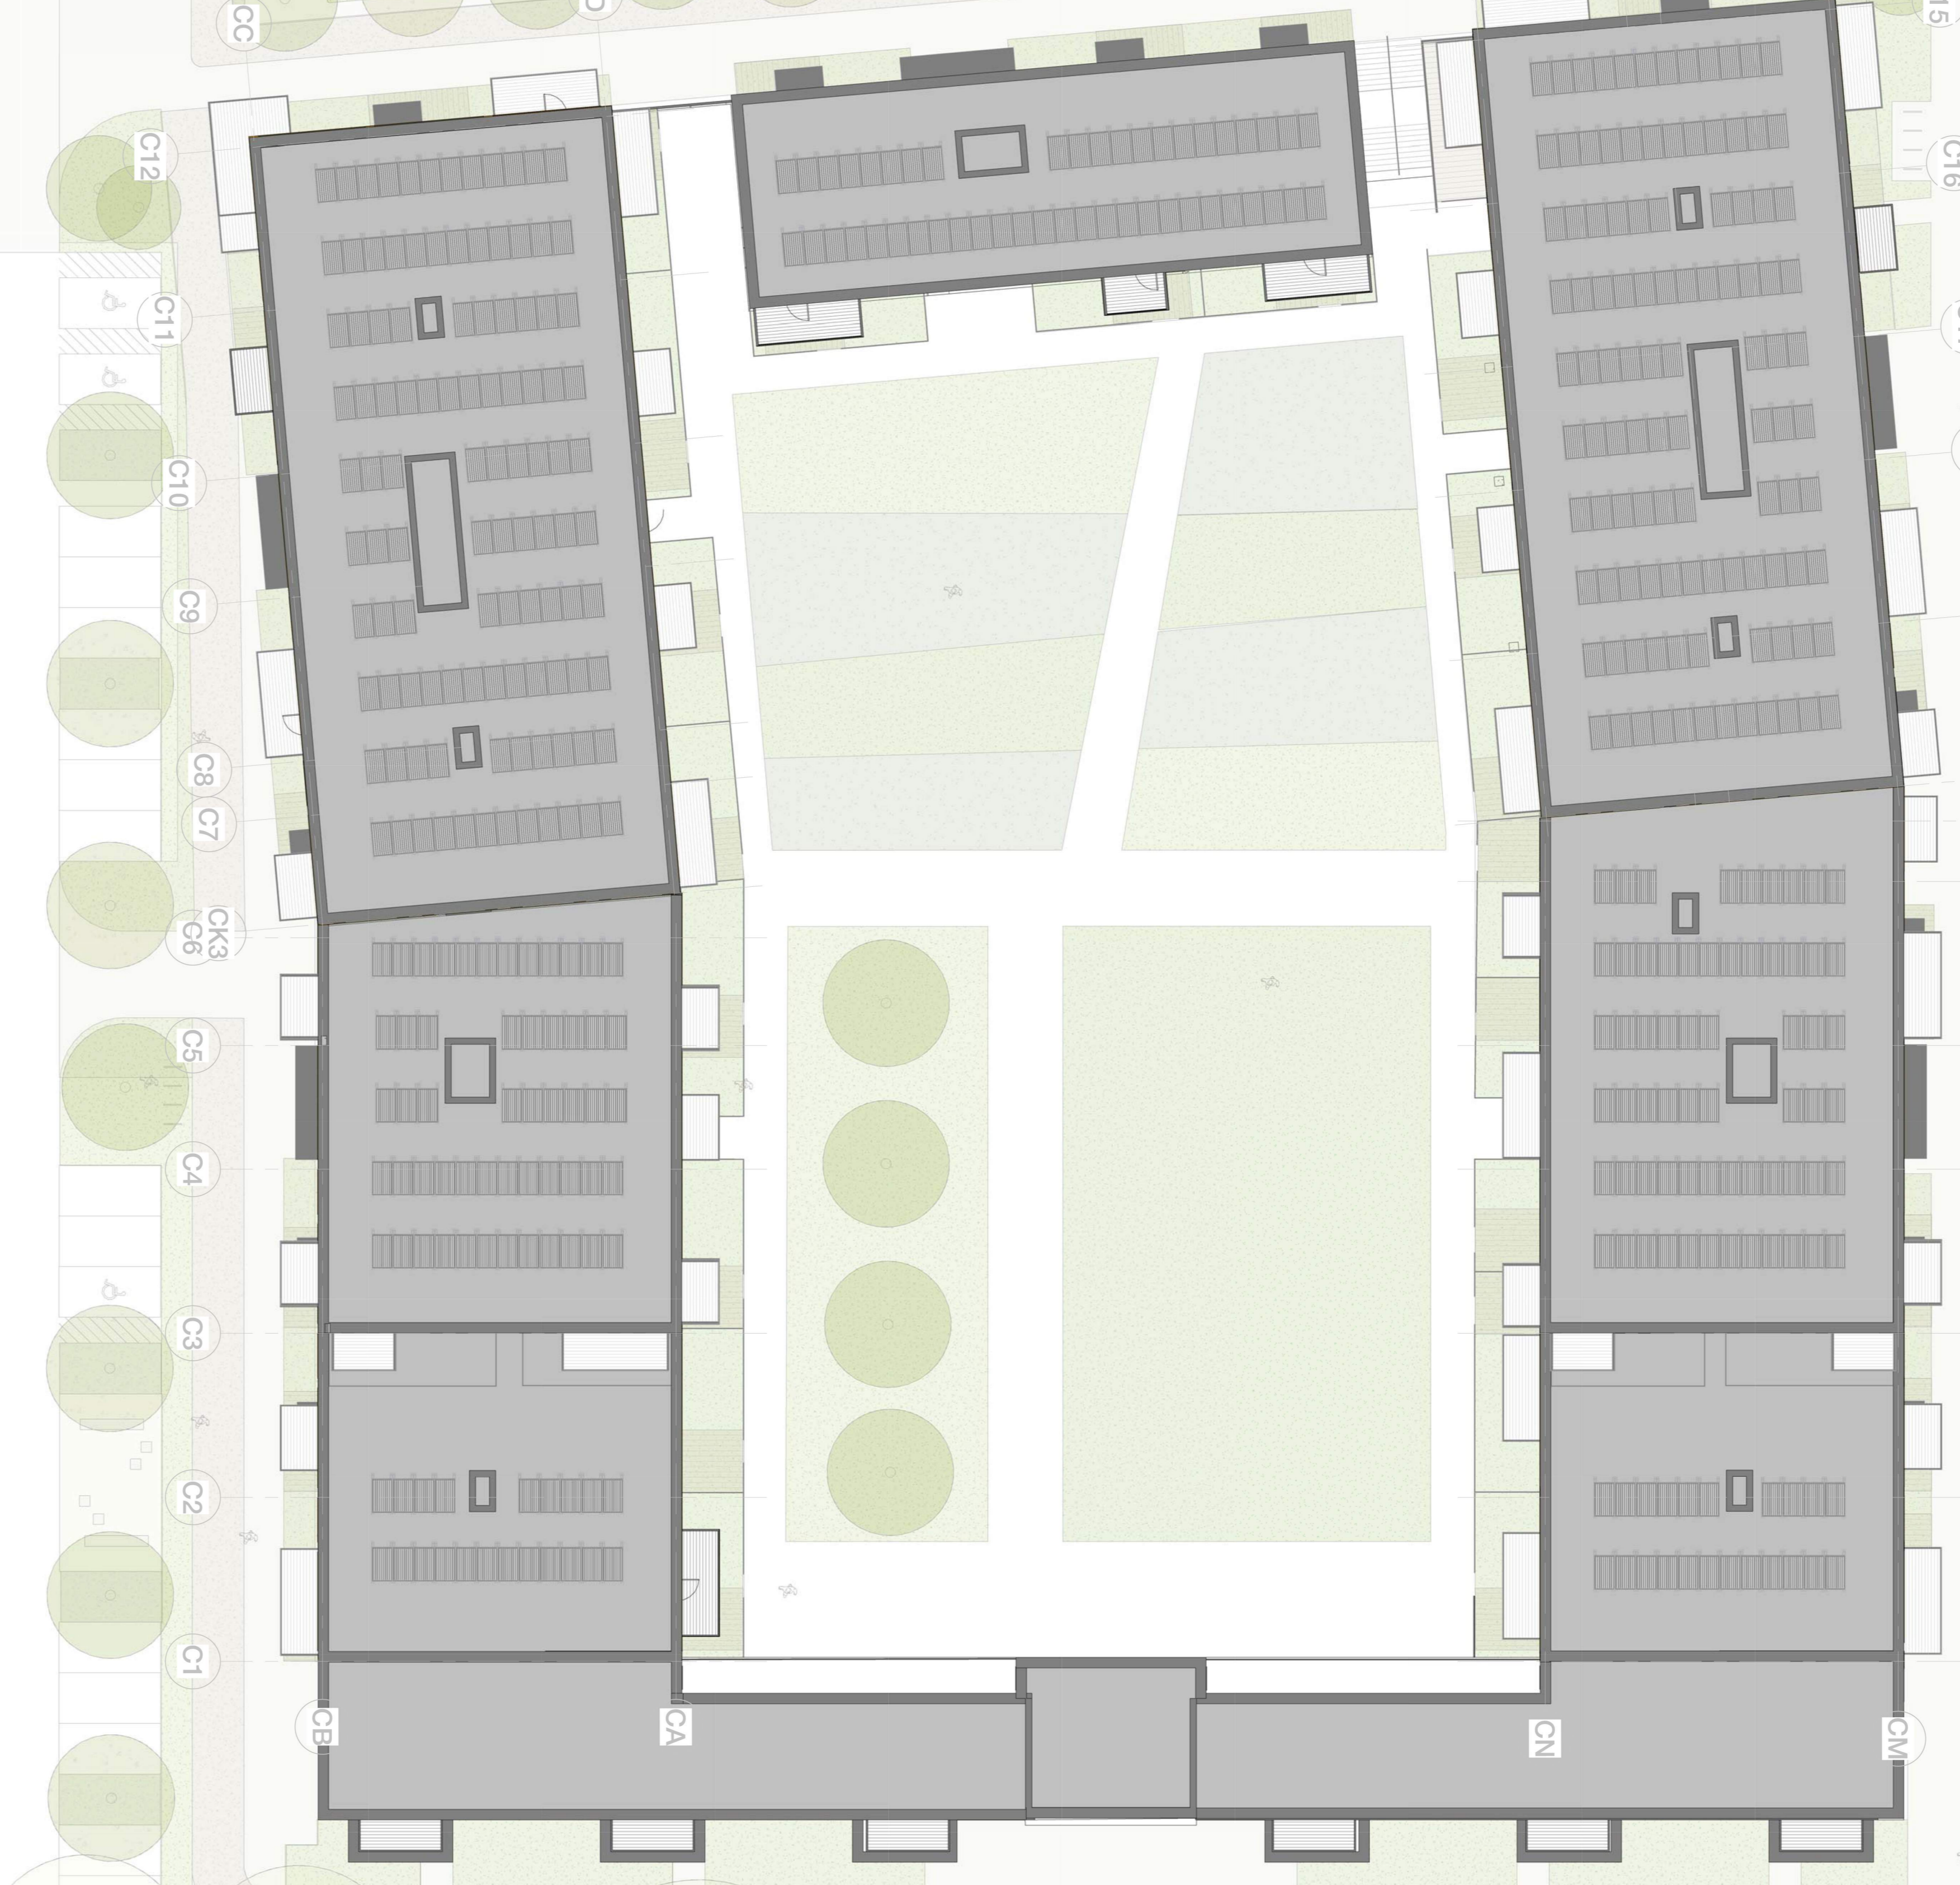


- Unit Type Key**
- Studio
 - 1 Bedroom
 - 2 Bedroom
 - 3 Bedroom
 - Accessible Unit

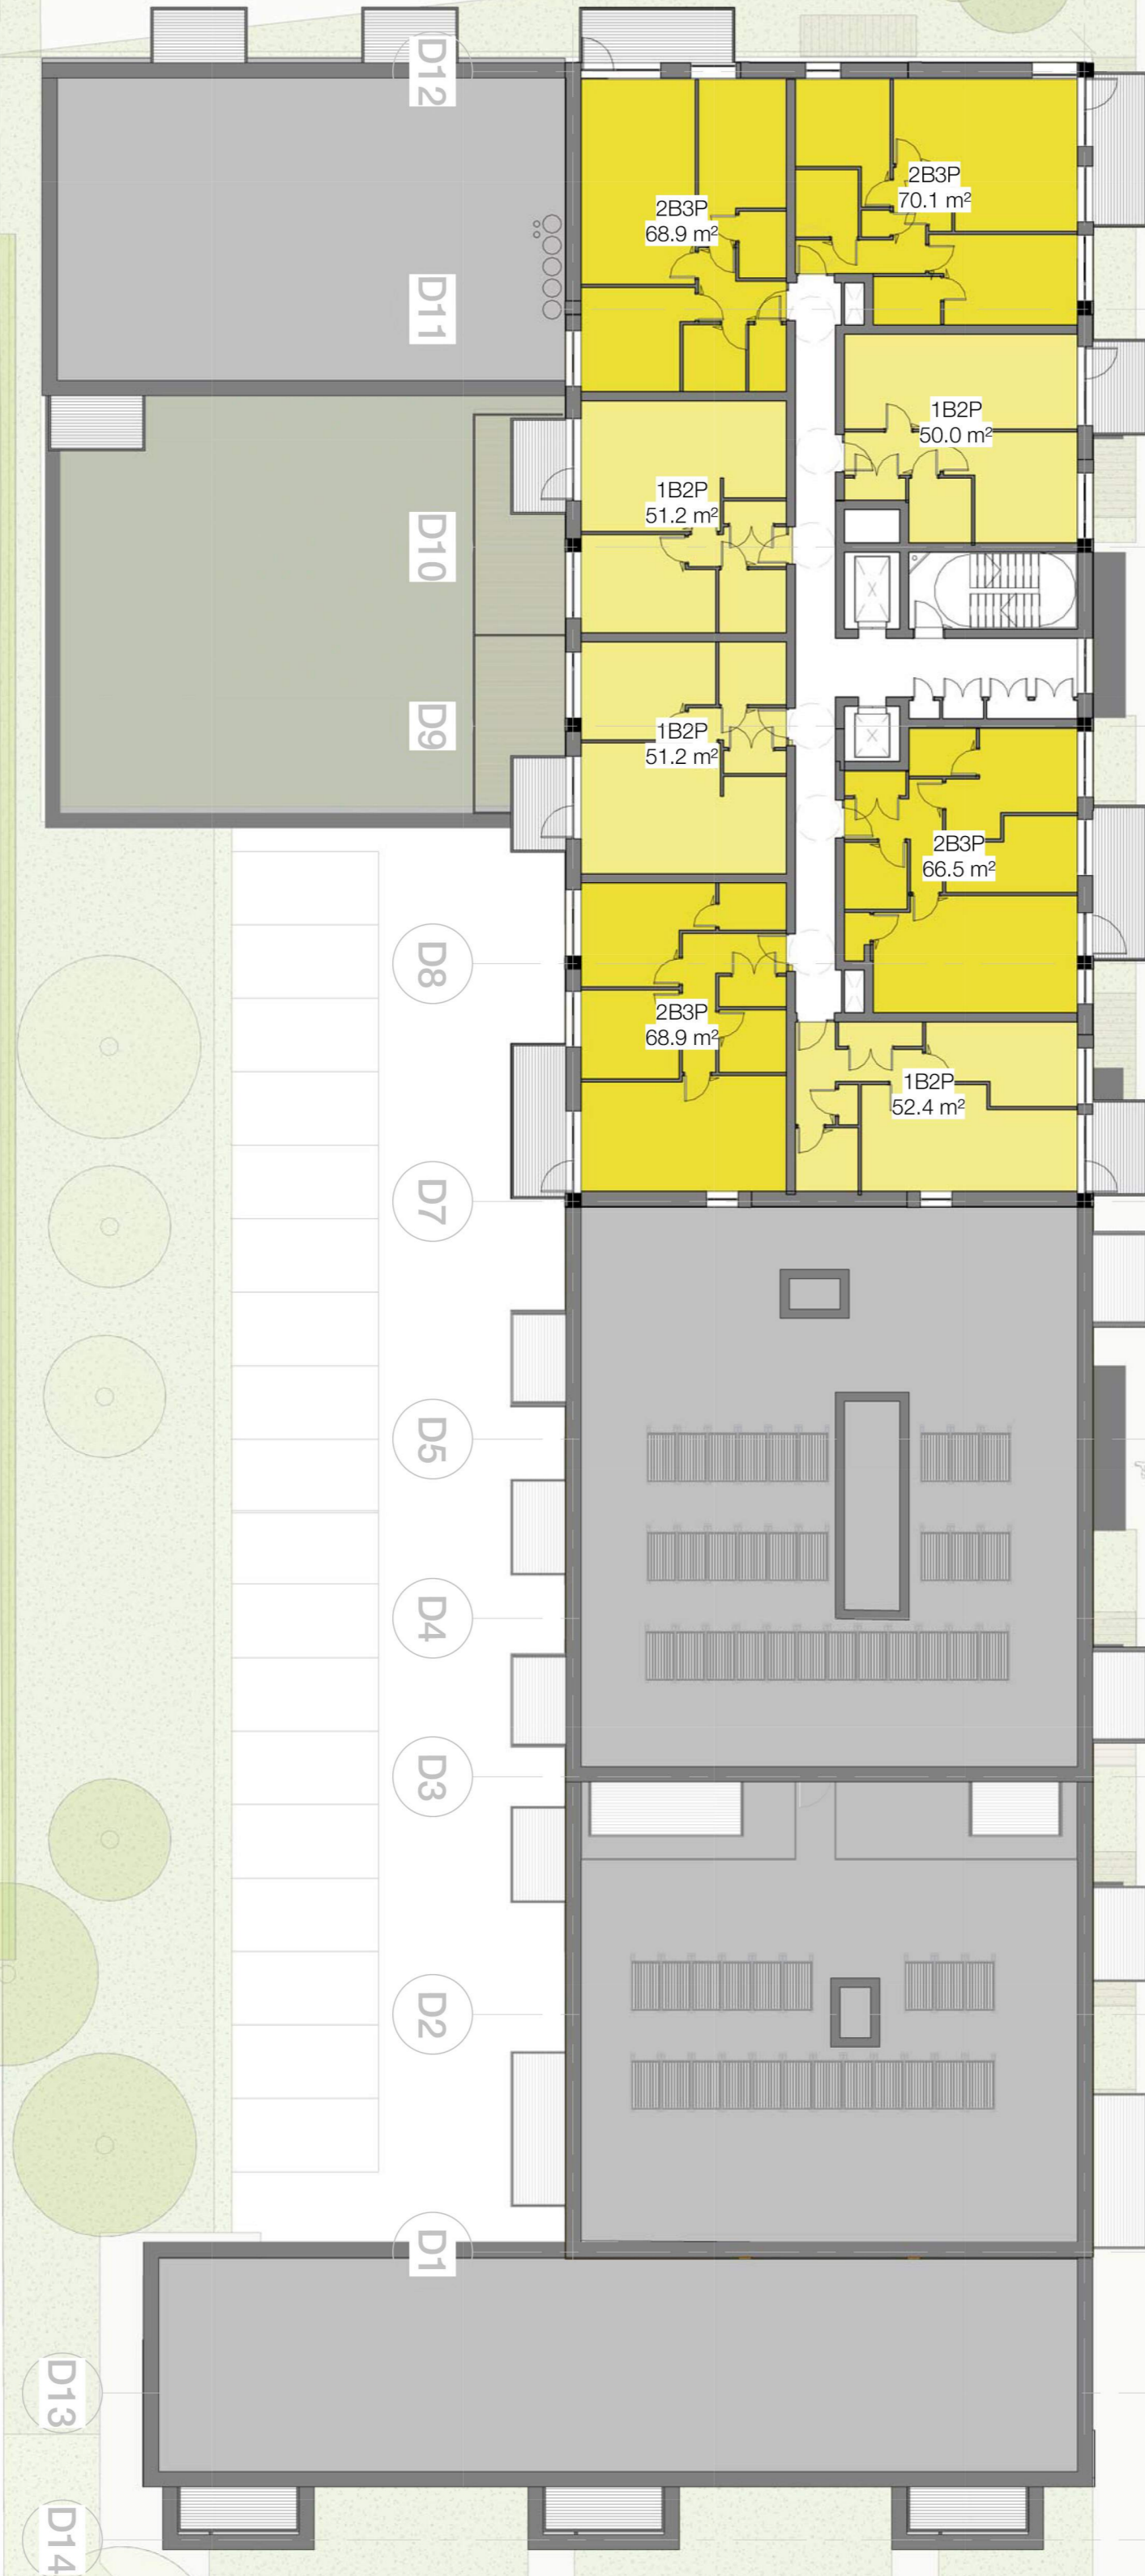

DATE	REV	DESCRIPTION	CHK

Hawkins Brown

FORMER NESTLE FACTORY, HAYES
Block C & D - Ninth Floor Plan
 HPK-HBA-08-XX-DR-A-20_116
 SCALE 1:300 @ A0

HB116
 ISSUE P2