




COURTYARD WEST ELEVATION - B
1:200




COURTYARD NORTH ELEVATION - B4
1:200

B8 - COURTYARD - BAY
1:200

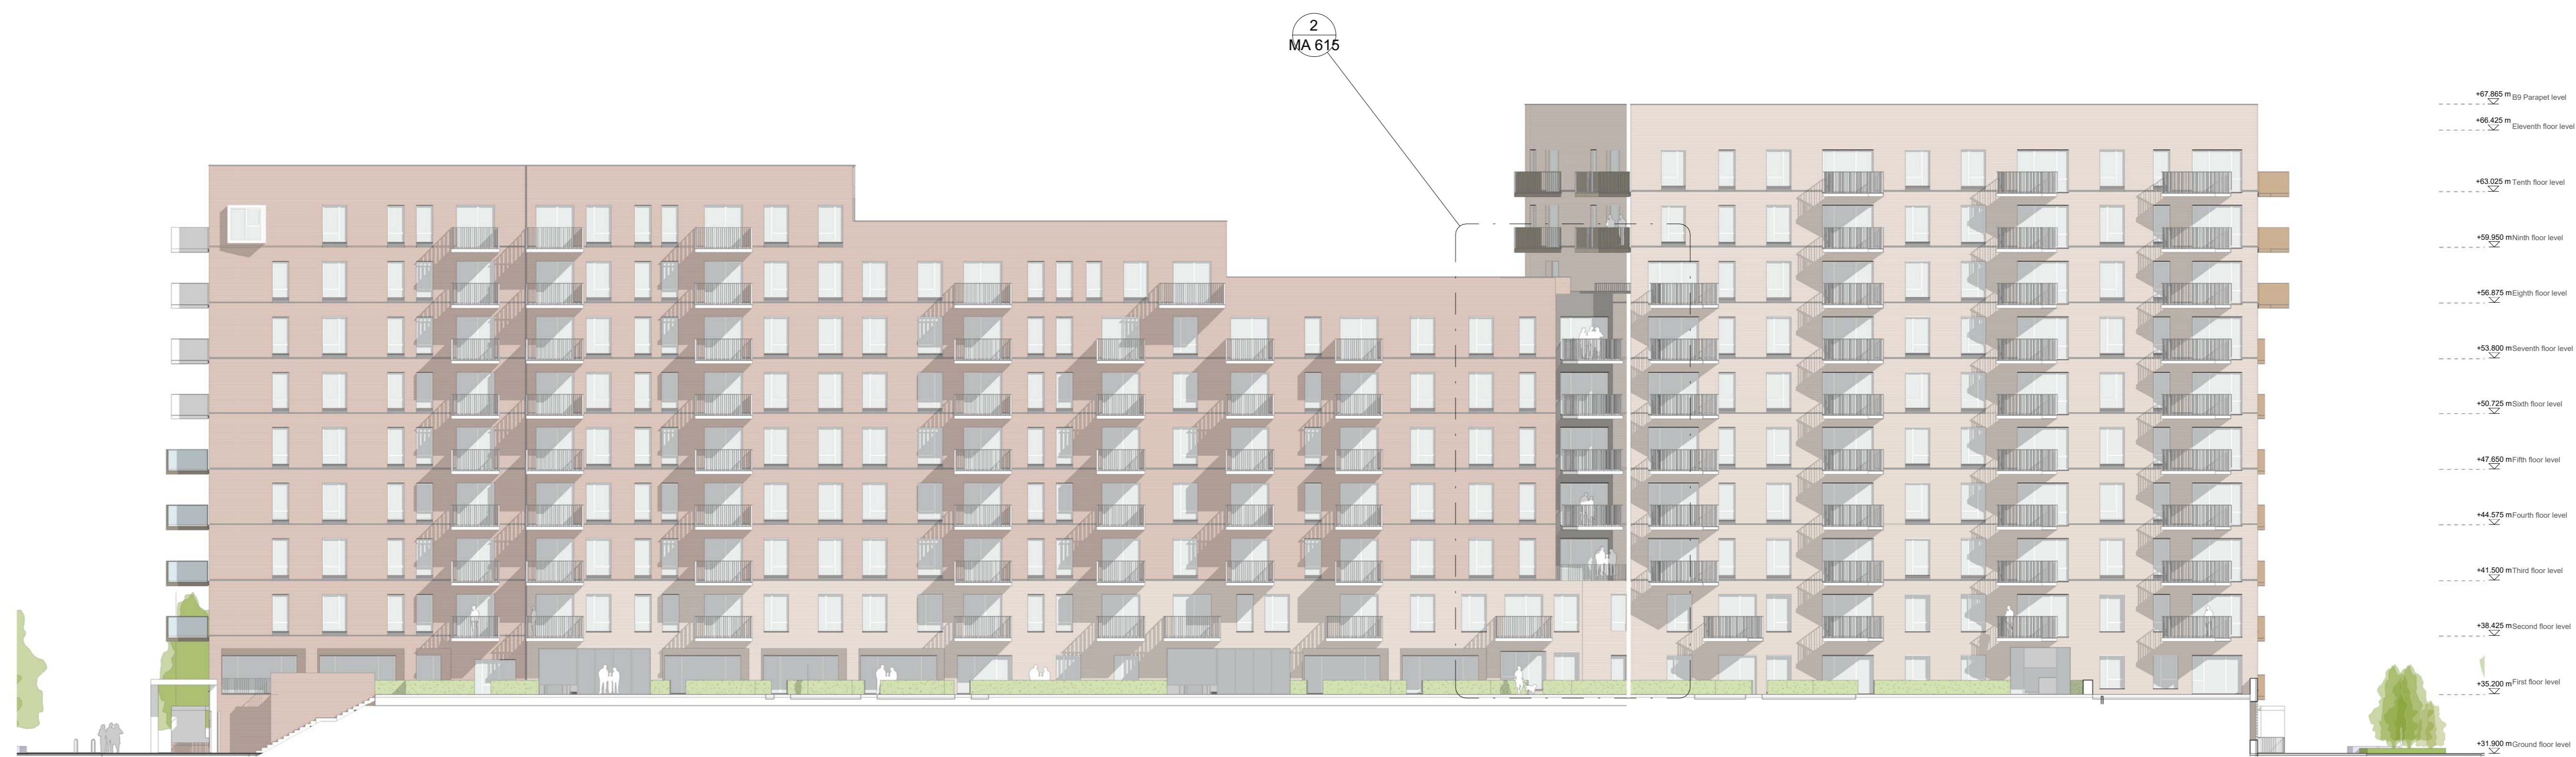

COURTYARD EAST ELEVATION - B
1:200

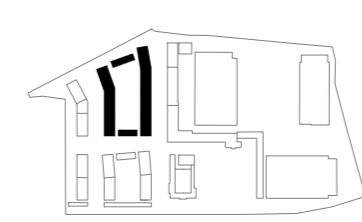

DATE	REV.	DESCRIPTION	CHK.
18/10/17	01	01 - Issue 01	AC
17/11/16	14	02 - Design Progress Update	AA
17/10/16	15	04 - Design Progress Update	AA
17/07/17	16	05 - Design Progress Update	BJ
17/02/17	17	06 - Design Progress Update	BJ
15/07/17	18	07 - Design Progress Update	BJ
17/06/16	19	07 - Planning Application	BJ

MAKOWER ARCHITECTS
24-26 Great Suffolk Street
Berkeley, London SE1 1JL, UK
t: +44 (0)20 7182 0500
e: info@makowerarchitects.com

FORMER NESTLE FACTORY, HAYES
BLOCK B - Elevations

MA 202
ISSUE P1

SCALE 1:200 @ A0 0 2 4 10