



**BALCONY TYPE A3**  
CANAL STREET - FEATURE BLOCK

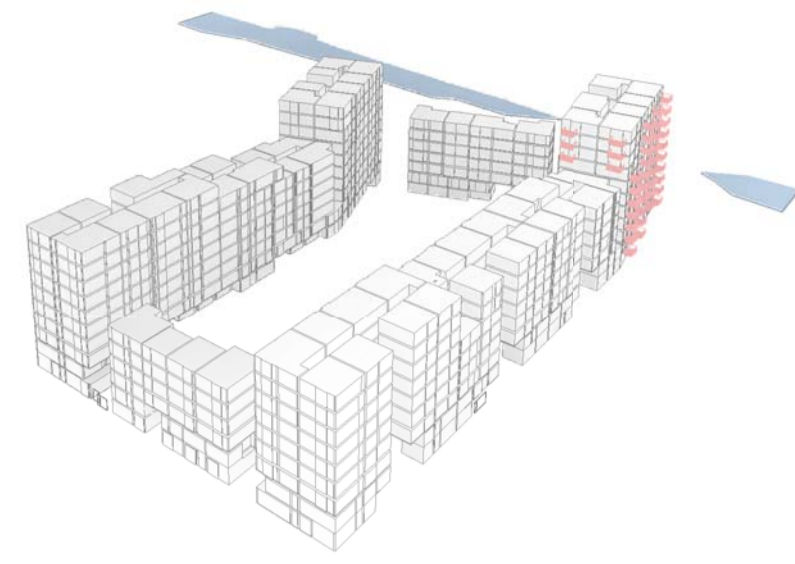


Count	Type	Color
<b>A3</b>		
1	2000x2500mm	MA Metallic Colour 1
1	2000x2500mm	MA Metallic Colour 5
5	2000x2500mm	MA Metallic Colour 6
2	2000x2500mm	MA Metallic Colour 9
2	2000x2500mm	MA Metallic Colour 12
5	2000x2500mm	MA Metallic Colour 13
3	2000x2500mm	MA Metallic Colour 14
<b>19</b>		
6	2000x3000mm	
1	2000x3000mm	MA Metallic Colour 1
7	2000x3000mm	MA Metallic Colour 6
2	2000x3000mm	MA Metallic Colour 9
4	2000x3000mm	MA Metallic Colour 12
3	2000x3000mm	MA Metallic Colour 15
<b>23</b>		
<b>42</b>		

BALCONY - A3 - 3D

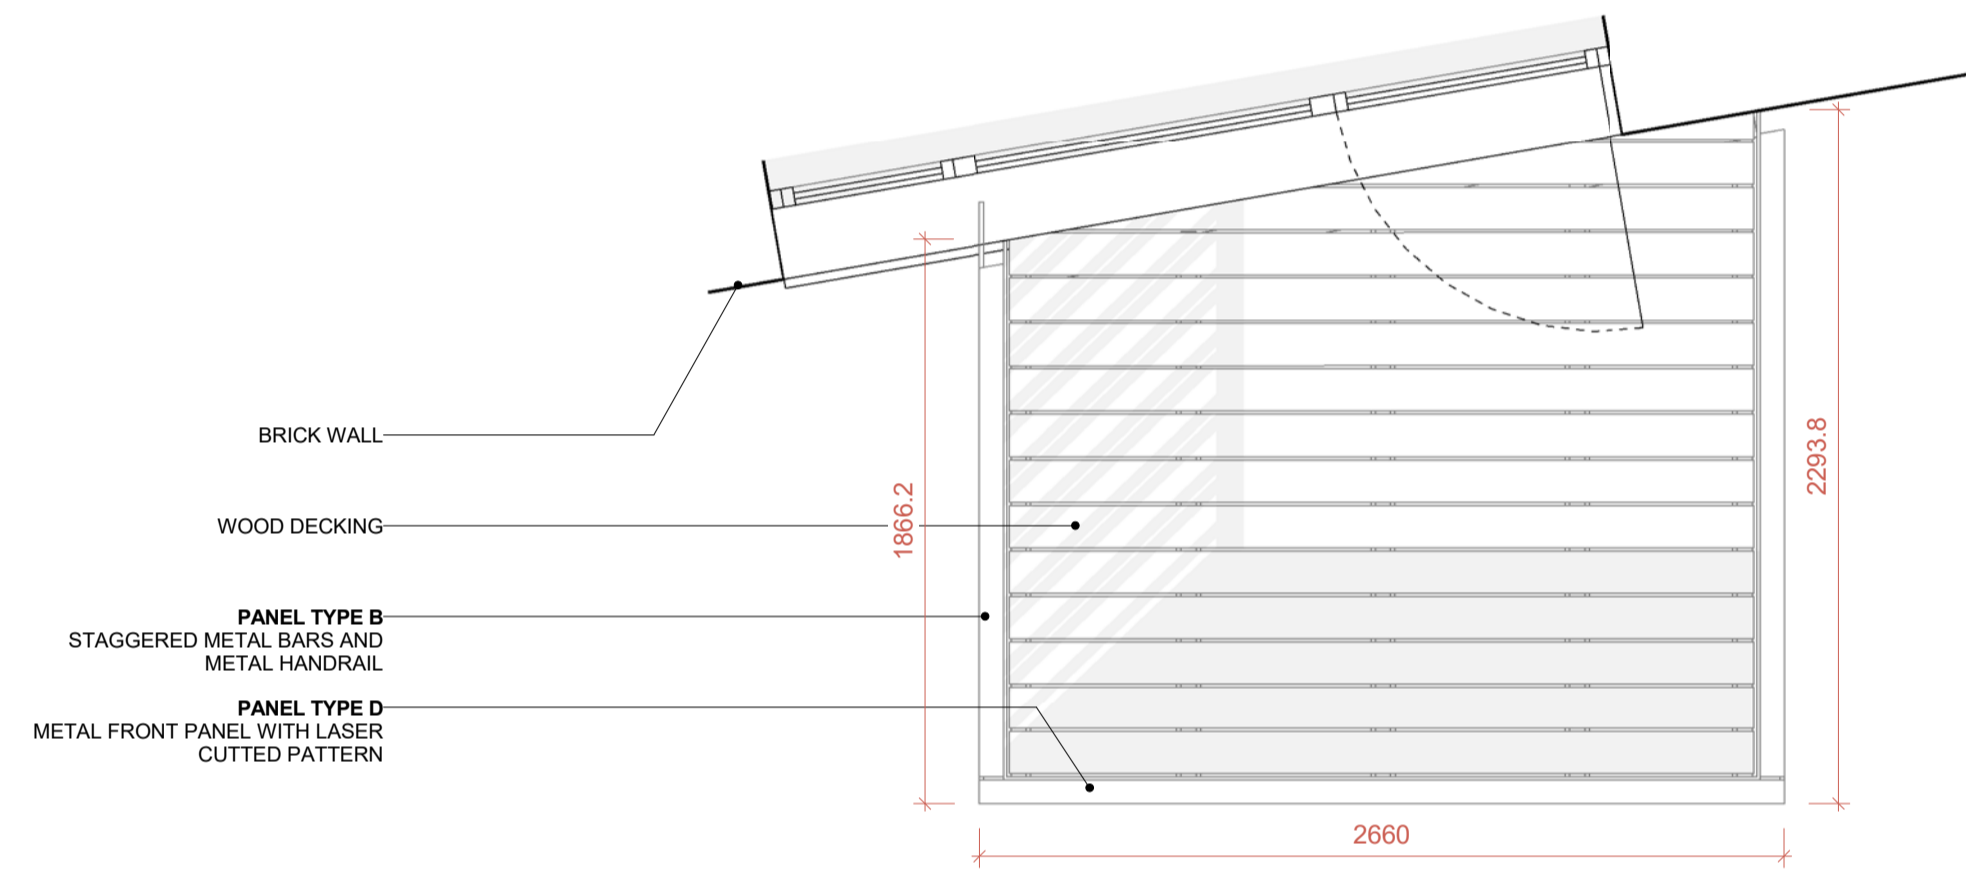


PLAN

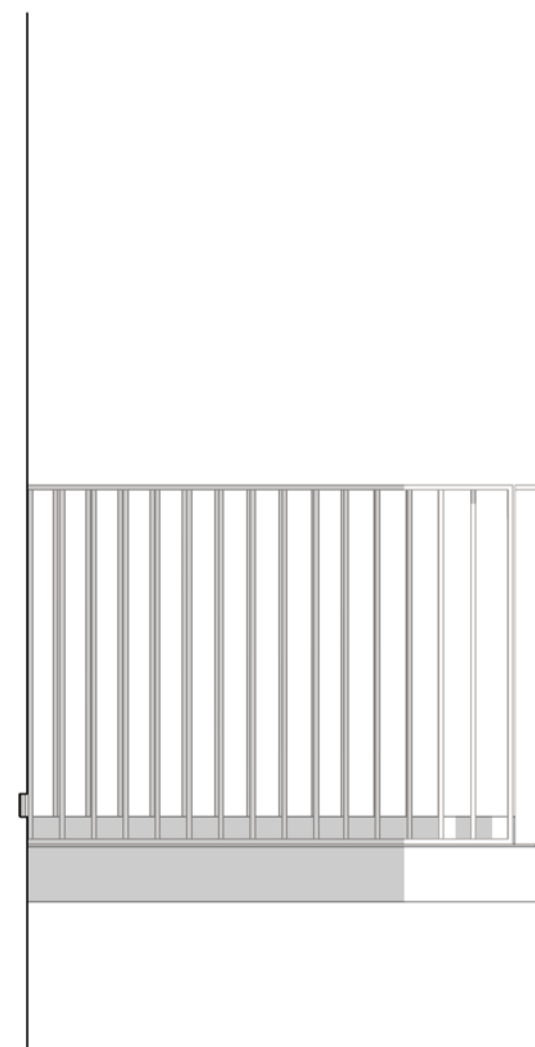


RIGHT ELEVATION



FRONT ELEVATION

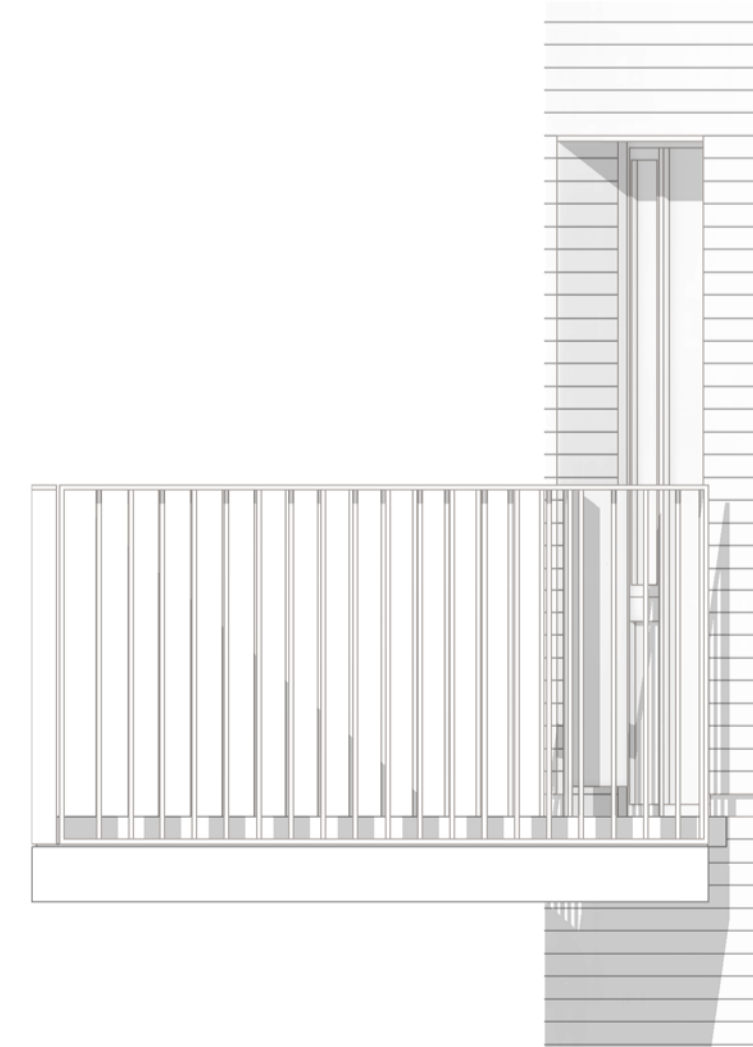


LEFT ELEVATION

 


RIGHT ELEVATION

PATTERN STUDY  
PERFORATIONS

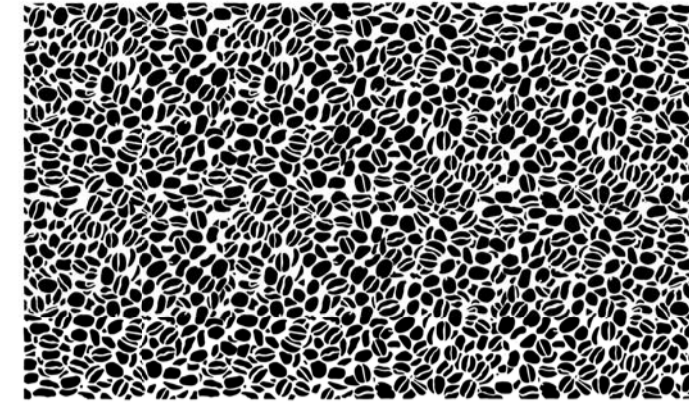


**BALCONY TYPE B1**  
MILK STREET

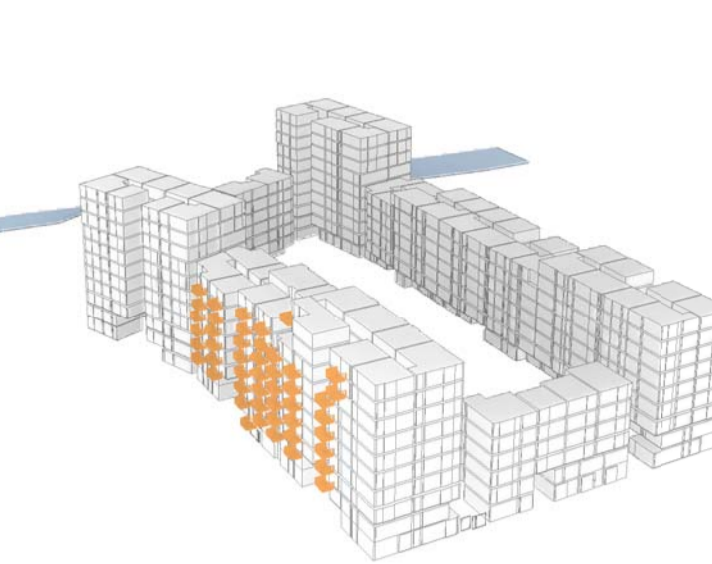

Count	Type	Color
<b>B1</b>		
6	2000x2500mm	
41	2000x2500mm	MA Metallic Colour 10
<b>47</b>		
1	2350x3000mm	
<b>48</b>		


BALCONY - B1 - 3D

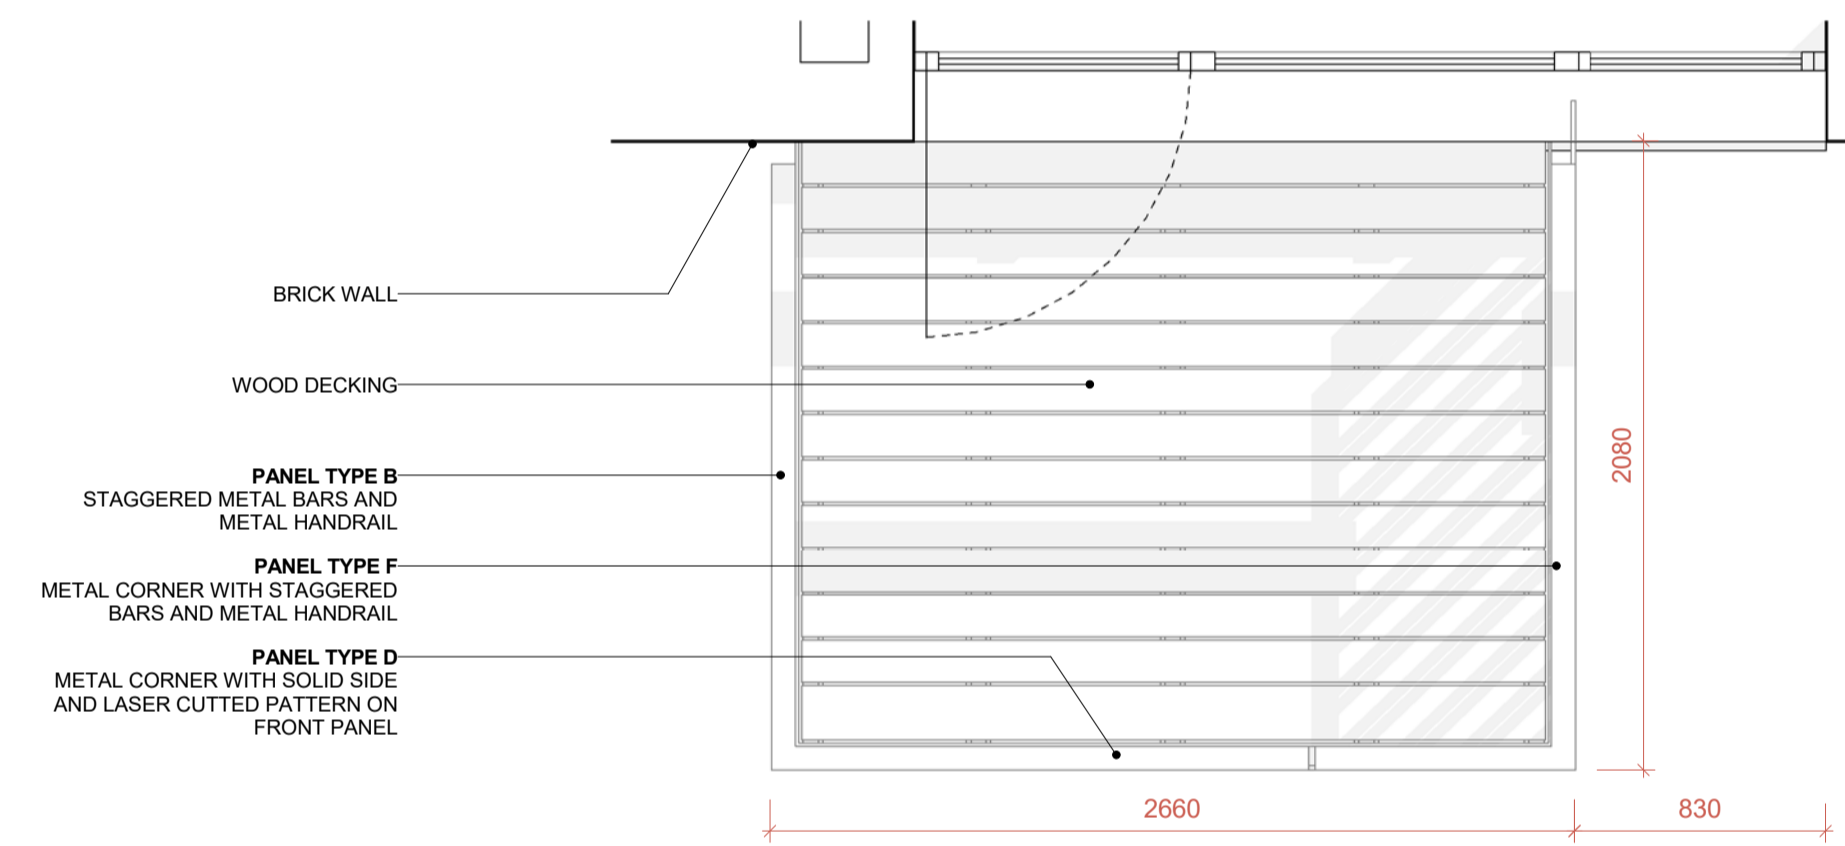

PLAN





FRONT ELEVATION

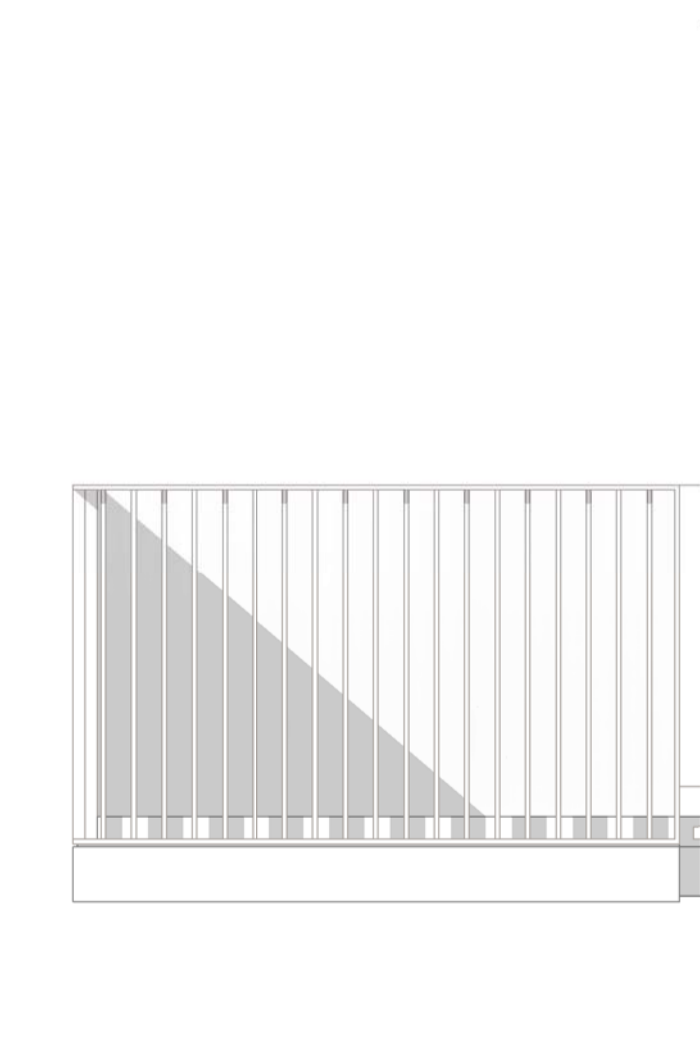

LEFT ELEVATION

PATTERN STUDY  
PERFORATIONS

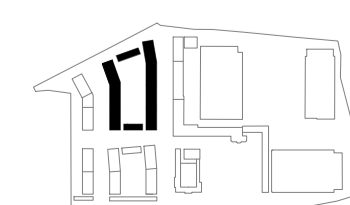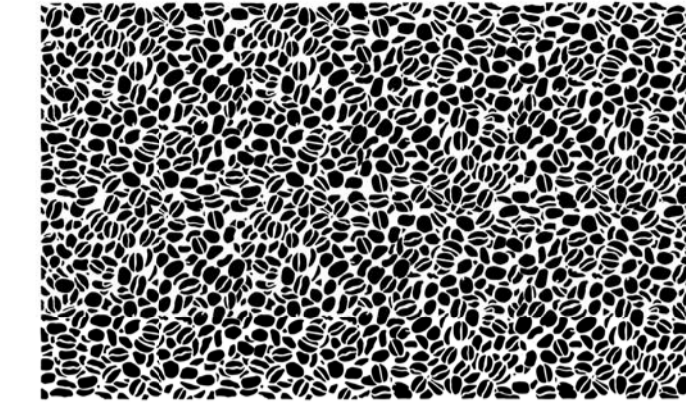

DATE	REV	DESCRIPTION	CHK
170210	15	D4 - Design Freeze Update	AA
170217	16	D5 - Design Freeze Update	SJ
170227	17	D6 - Design Freeze Update	SJ
170327	18	D7 - Design Freeze Update	SJ

CONSULTANTS DWG NO:

