




**BALCONY TYPE B2**  
MILK STREET - FEATURE BLOCK

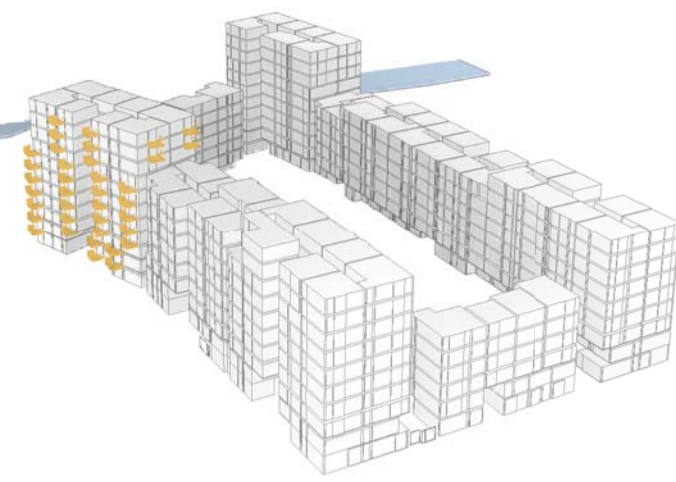


Count	Type	Color
B2		
19	2000x2500 ANGLE	MA Metallic Colour 10
19		
5	2000x3000 ANGLE	
11	2000x3000 ANGLE	MA Metallic Colour 10
16		
2	2000x3500 ANGLE	MA Metallic Colour 10
2		
37		

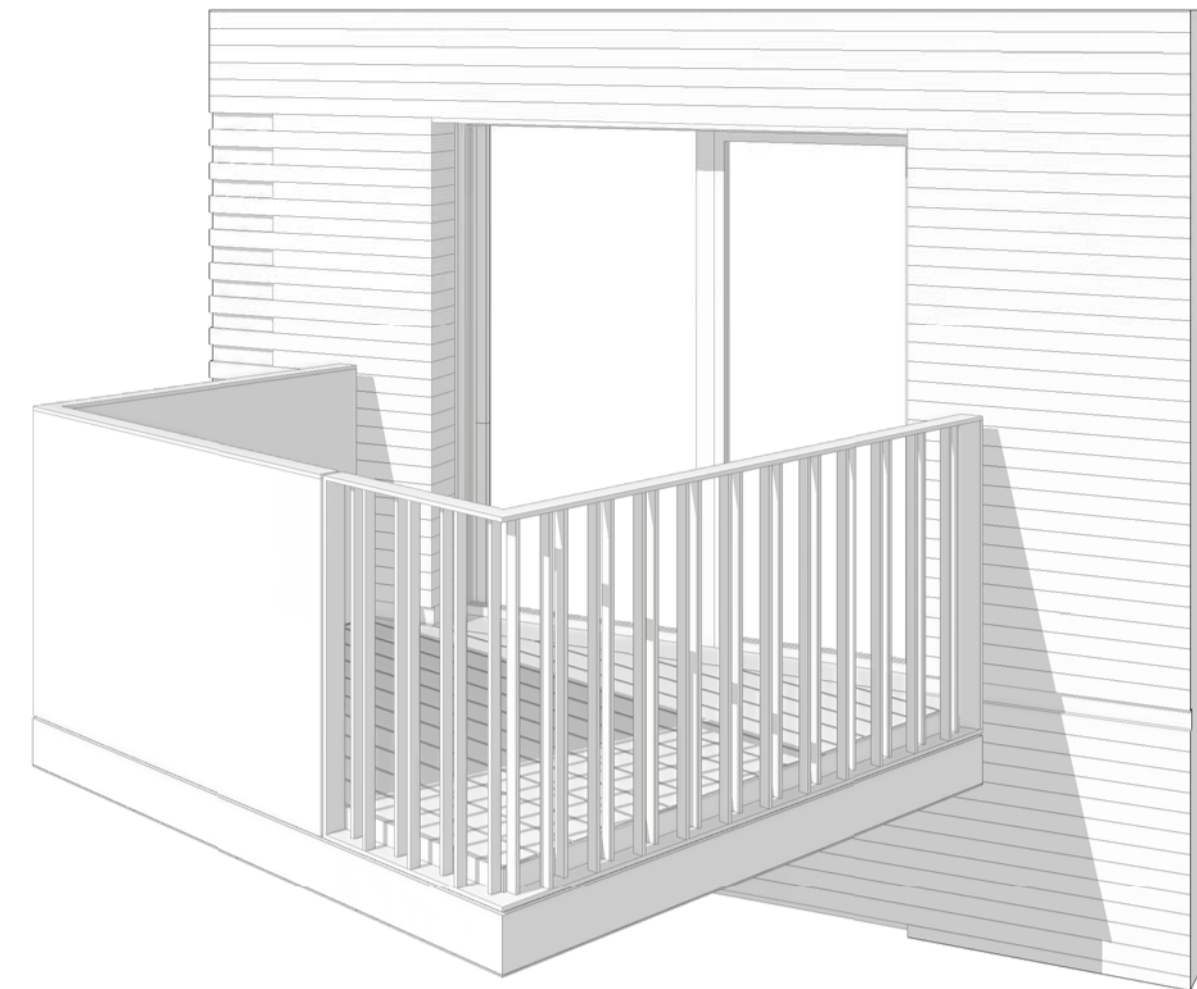

PATTERN STUDY  
PERFORATIONS



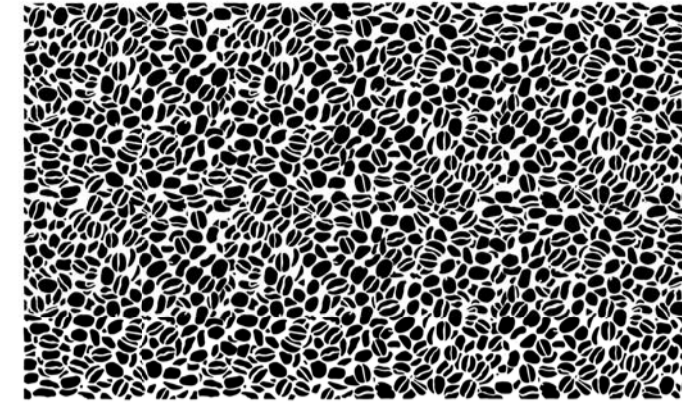


**BALCONY TYPE C1**  
COURTYARD

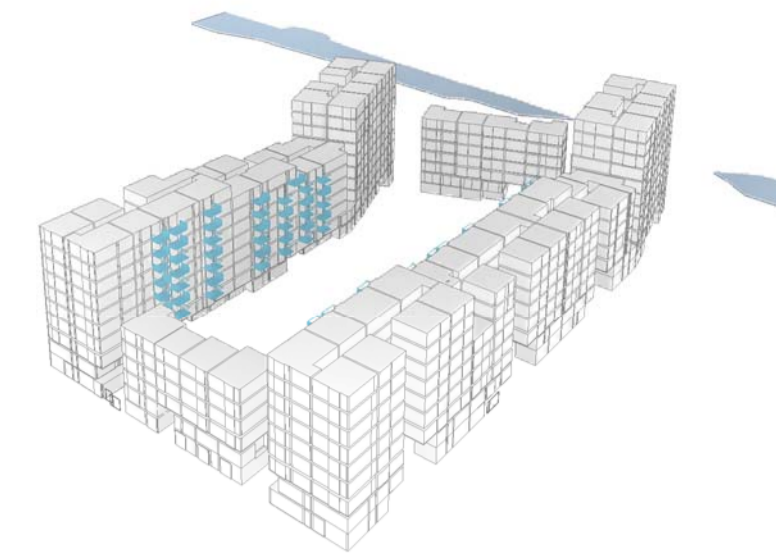


Count	Type	Color
C1		
2	2000x2500mm	
34	2000x2500mm	MA WHITE
36		
4	2000x3000mm	
66	2000x3000mm	MA WHITE
70		
1	2000x3500mm	
1		
107		


PATTERN STUDY  
PERFORATIONS

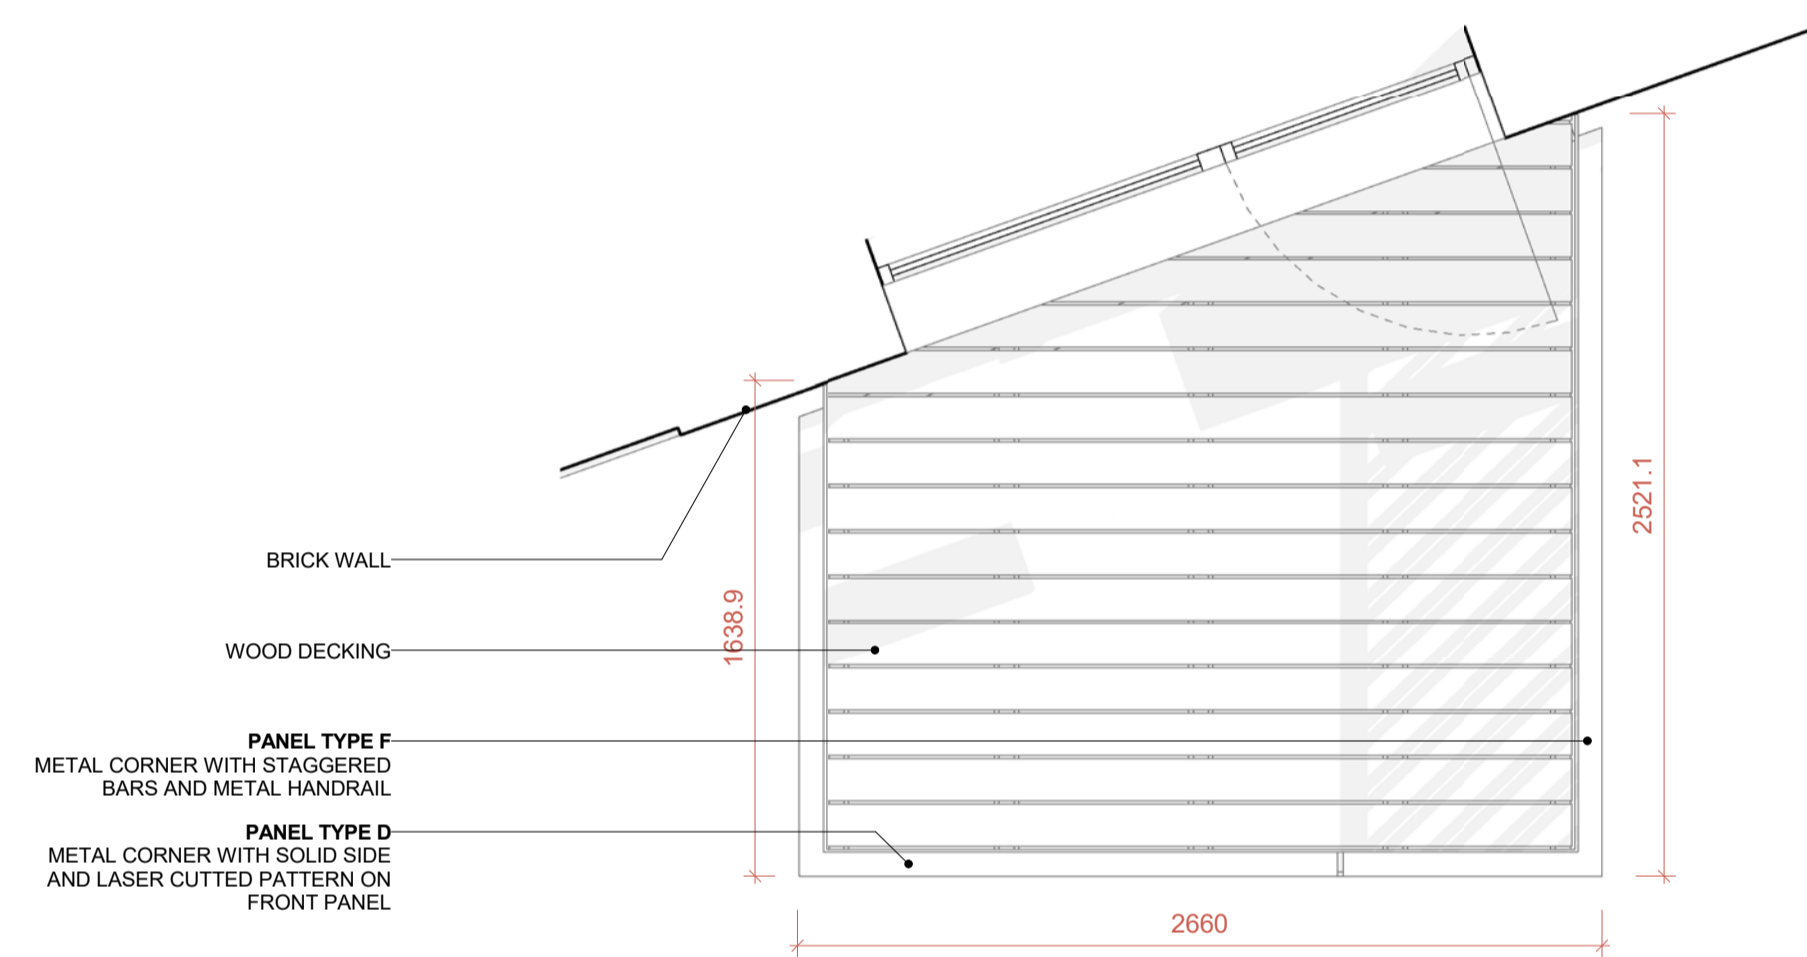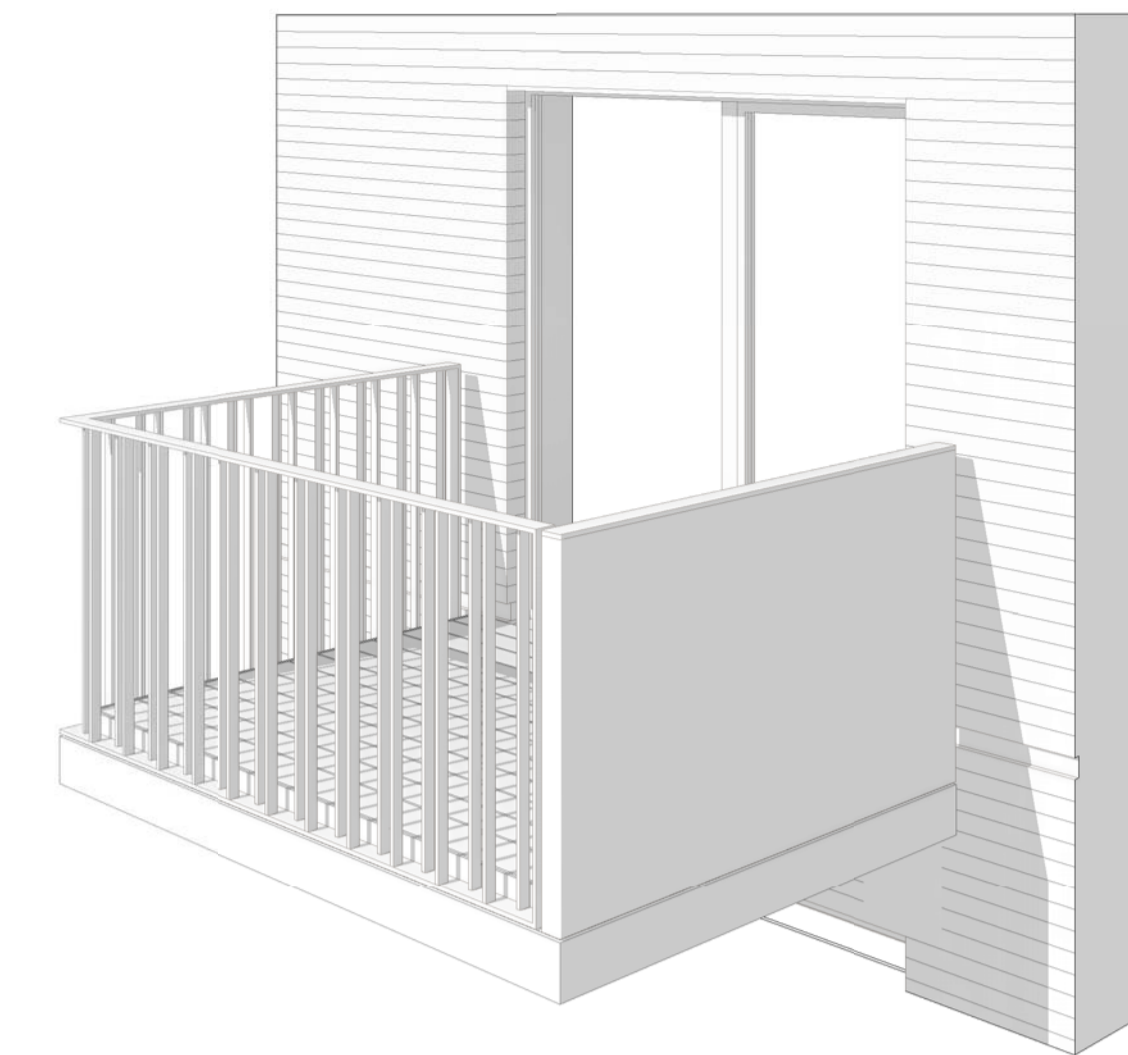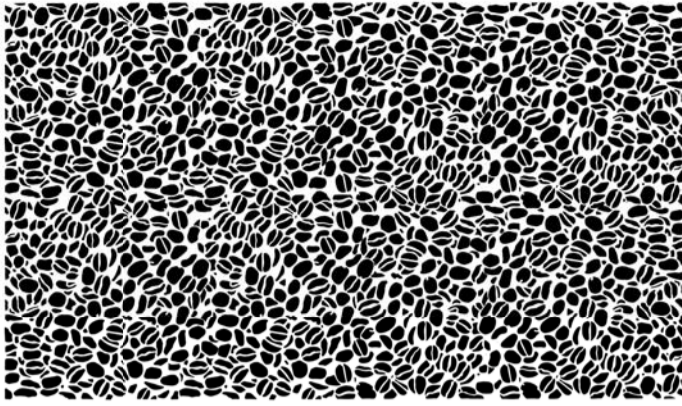


PLAN

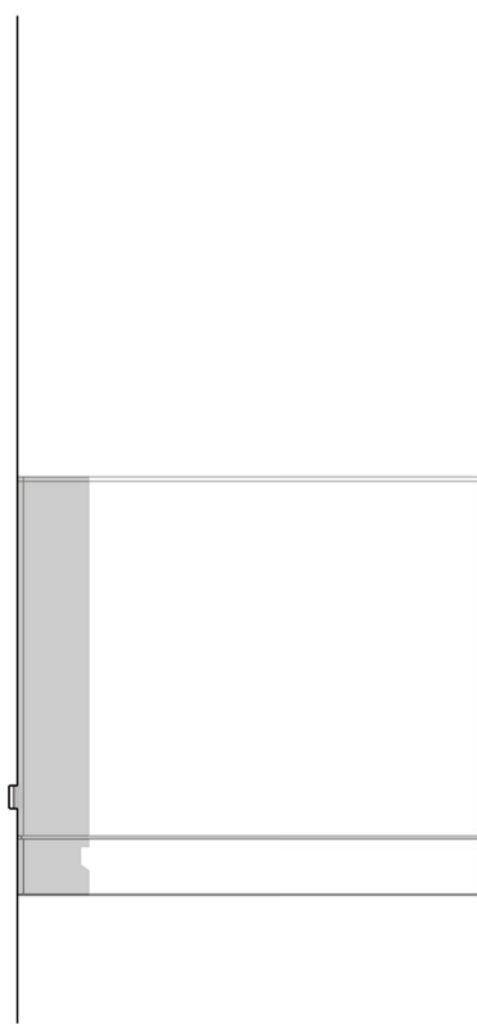

RIGHT ELEVATION

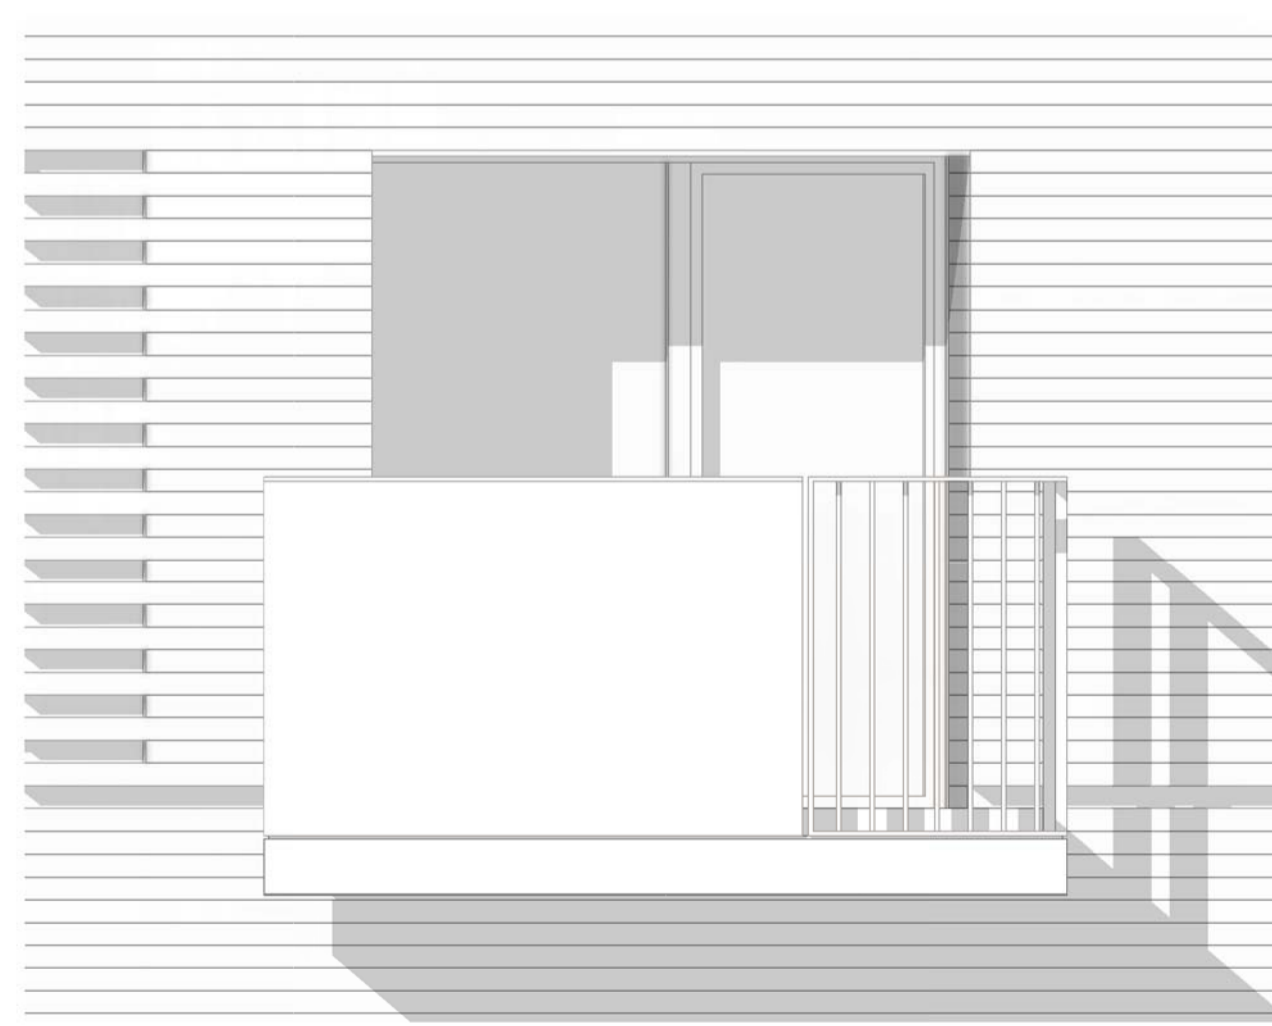


FRONT ELEVATION

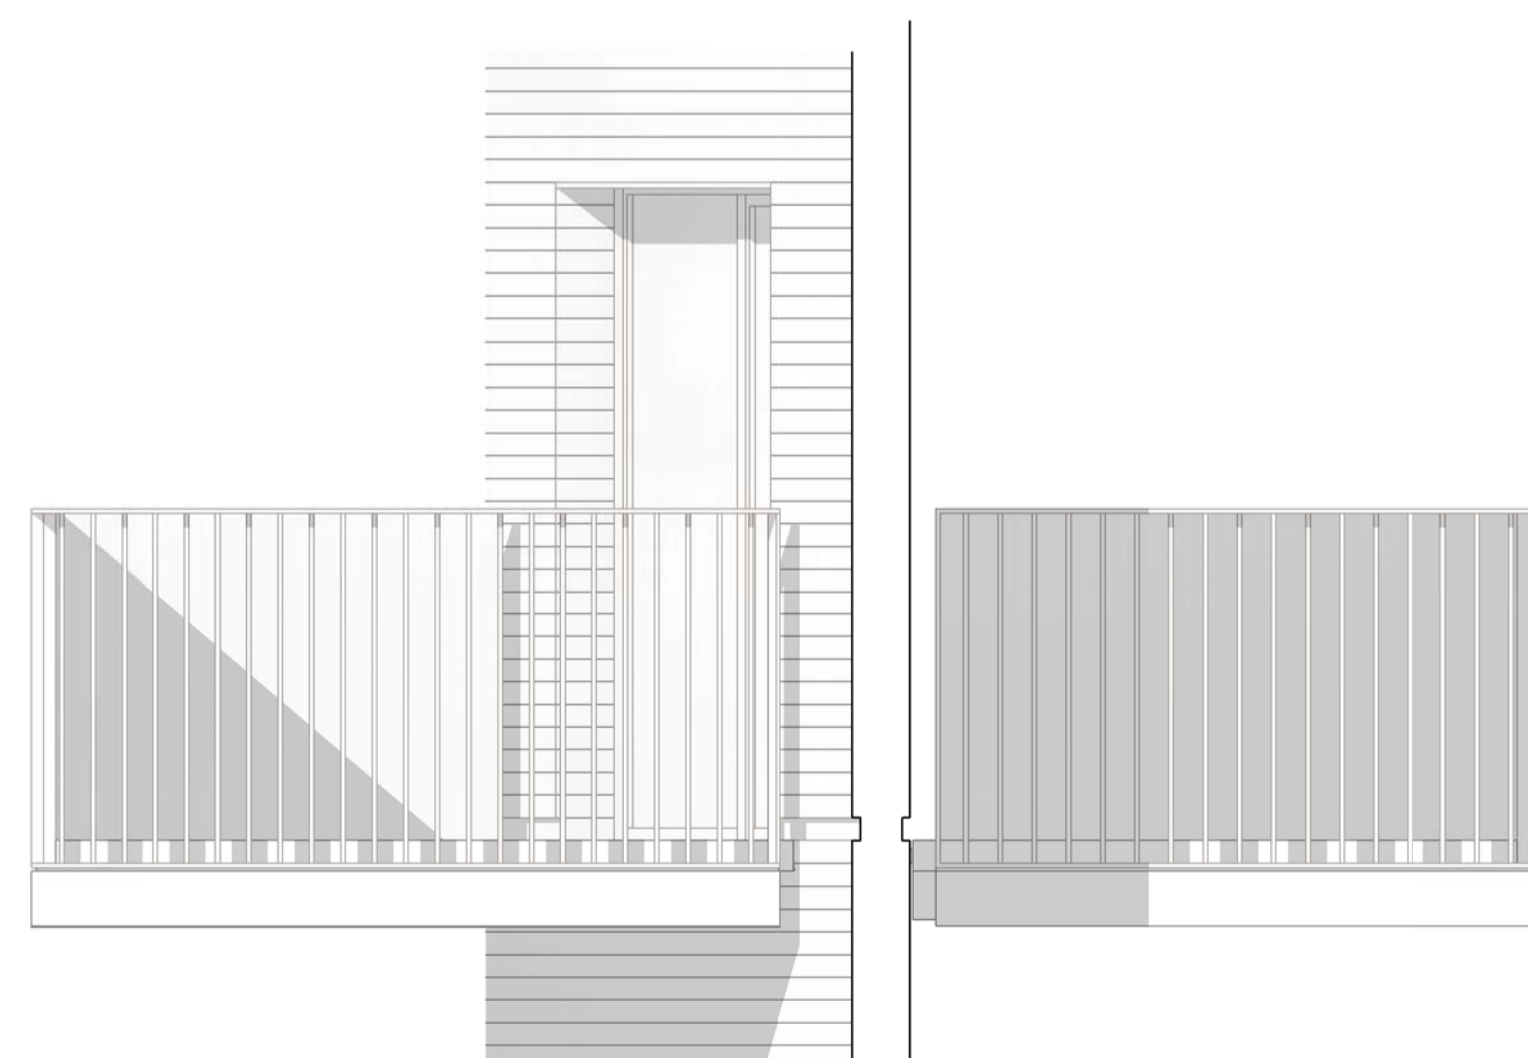

LEFT ELEVATION


RIGHT ELEVATION

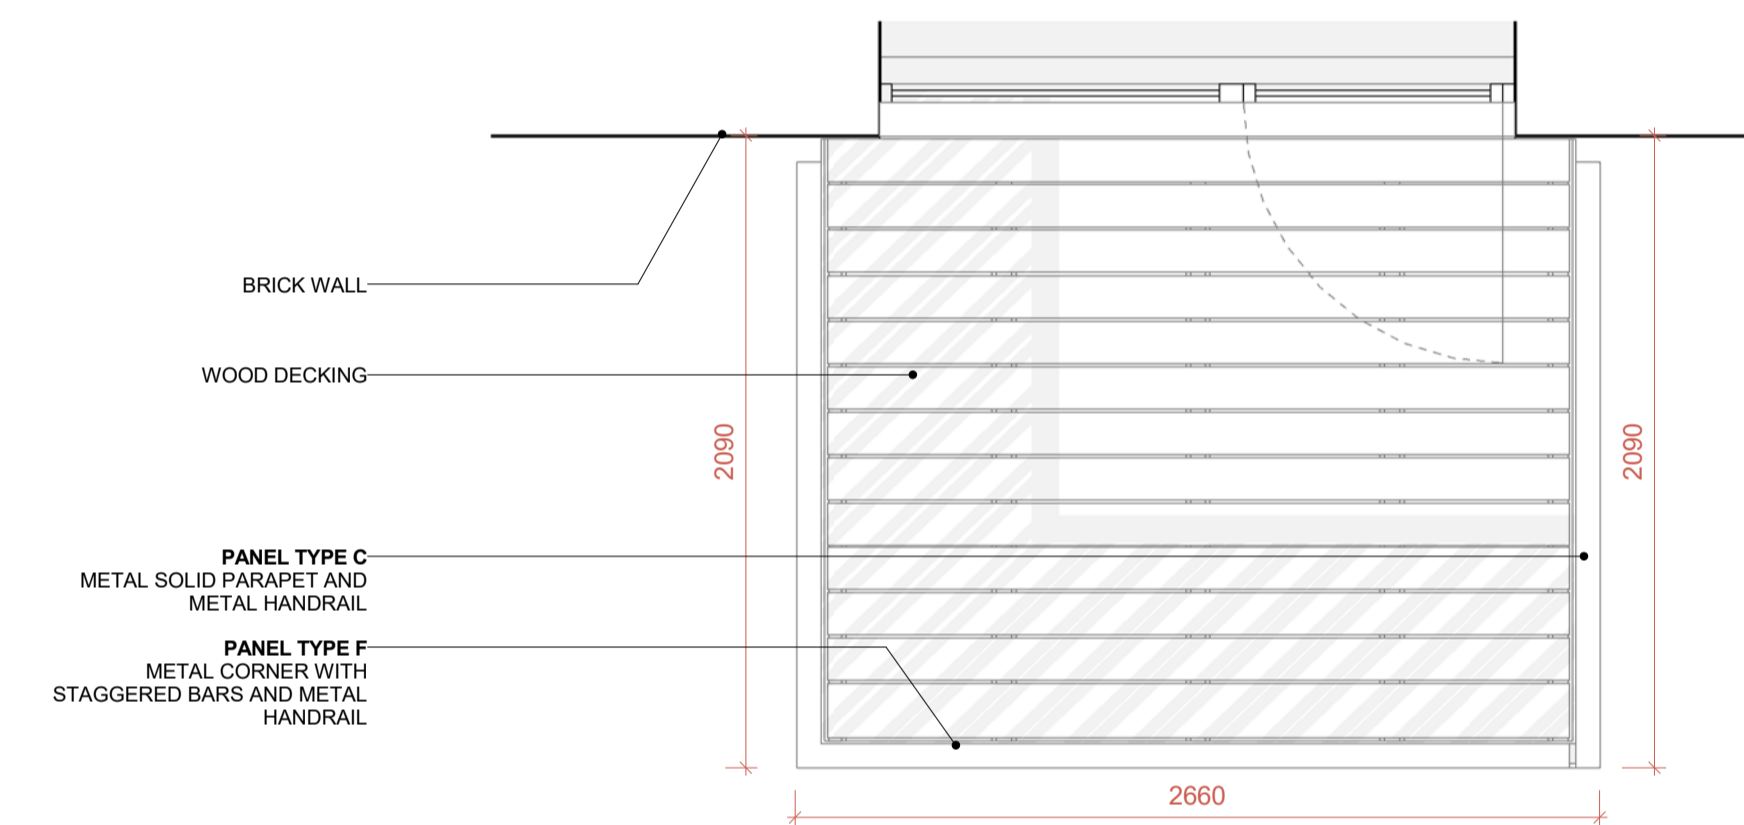


PLAN



FRONT ELEVATION

 

LEFT ELEVATION

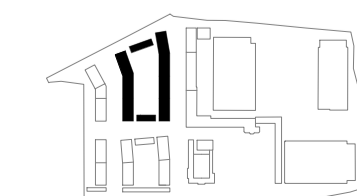

DATE	REV	DESCRIPTION	CHK
170210	15	D4 - Design Freeze Update	AA
170217	16	D5 - Design Freeze Update	SJ
170227	17	D6 - Design Freeze Update	SJ
170327	18	D7 - Design Freeze Update	SJ

CONSULTANTS DWG NO:

SCALE 1:50 @ A1

