




**BALCONY TYPE D1**  
COURTYARD

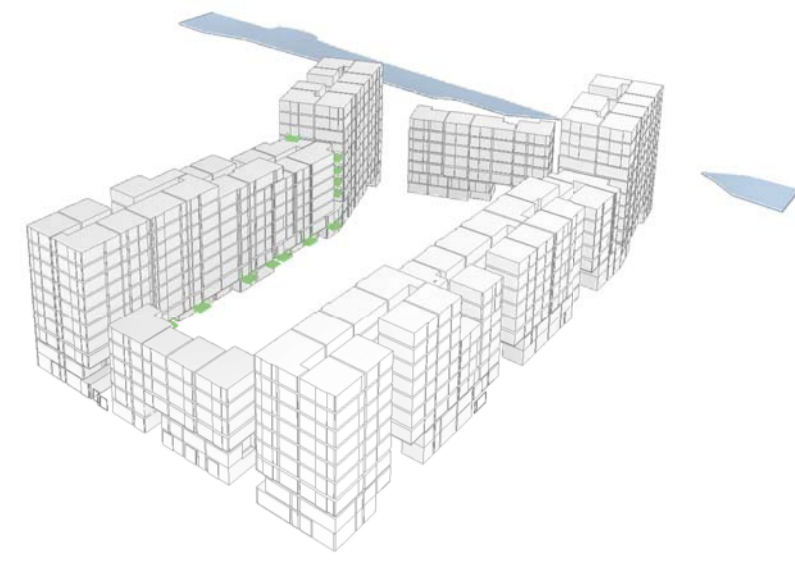


Count	Type	Color
D1		
1	2000x2500mm	
7	2000x3000mm	
4	2500x2500mm	
12		

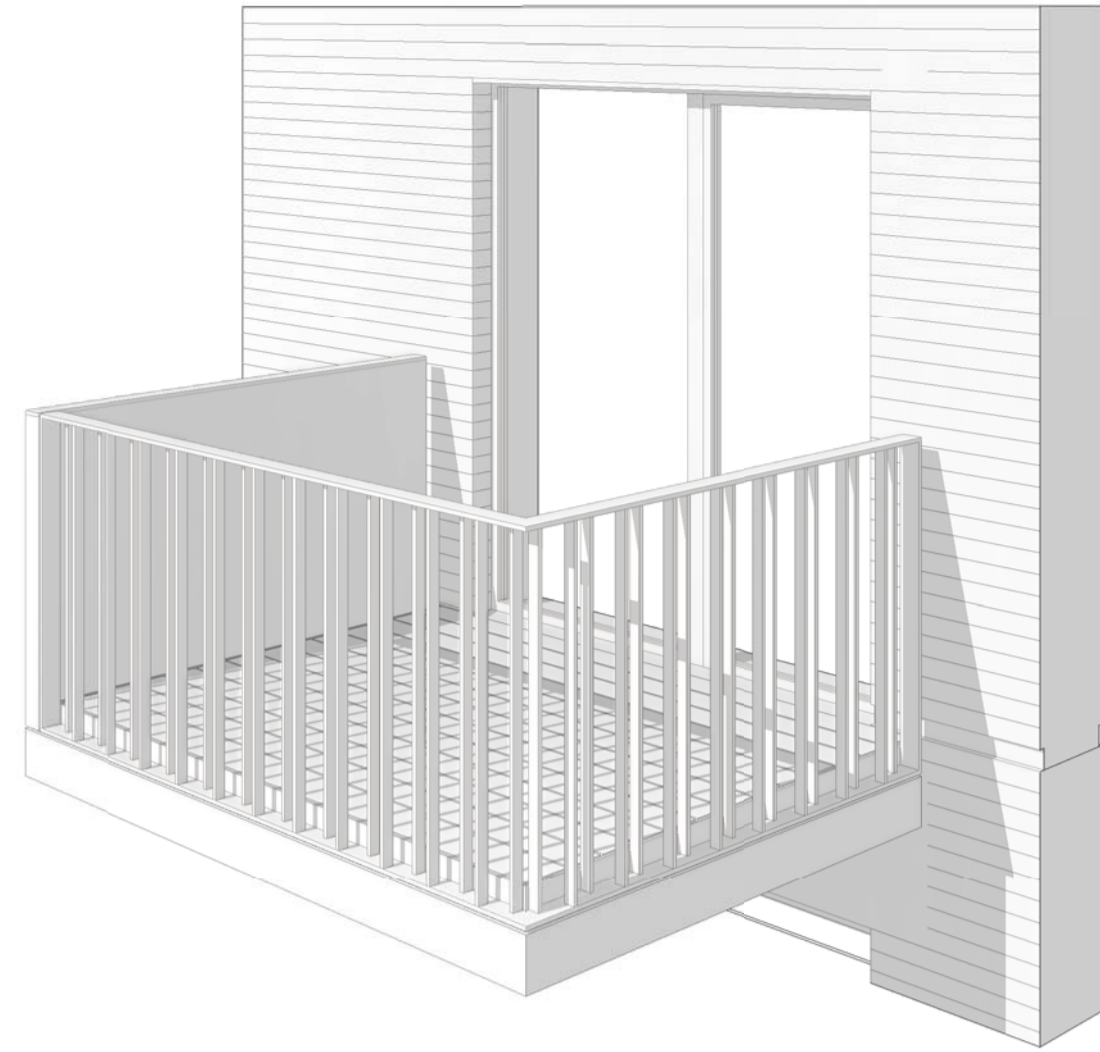

PATTERN STUDY  
PERFORATIONS

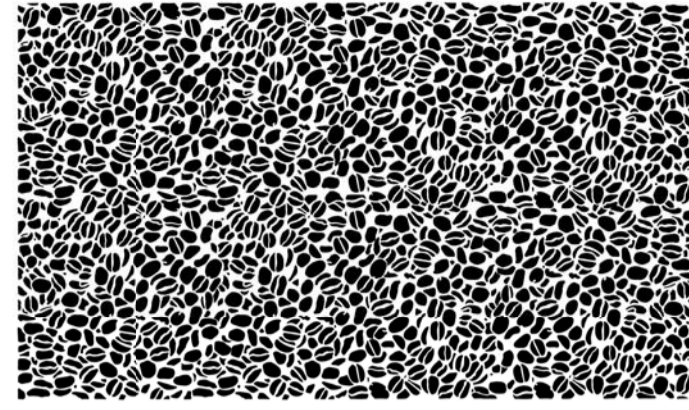



**BALCONY TYPE D2**  
COURTYARD - FEATURE BLOCK

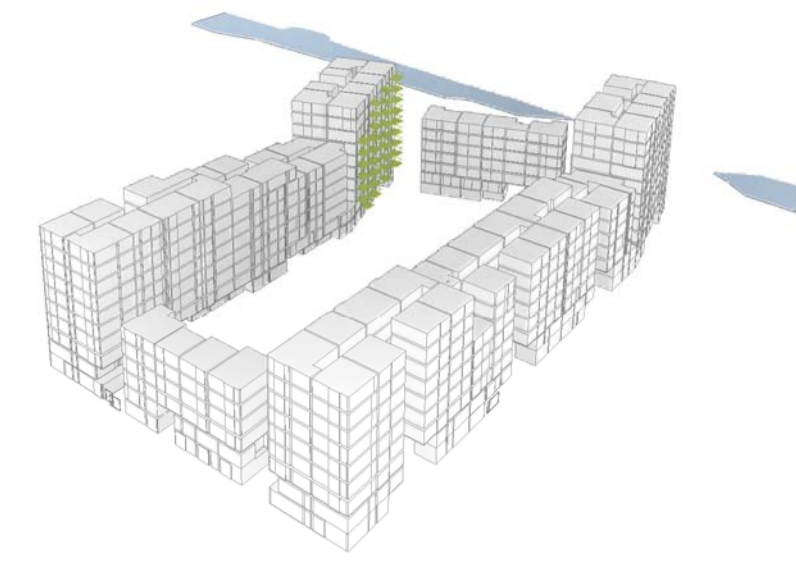


Count	Type	Color
D2		
19	2000x2500mm	
19		
15	2000x3000mm	
15		
34		



PATTERN STUDY  
PERFORATIONS

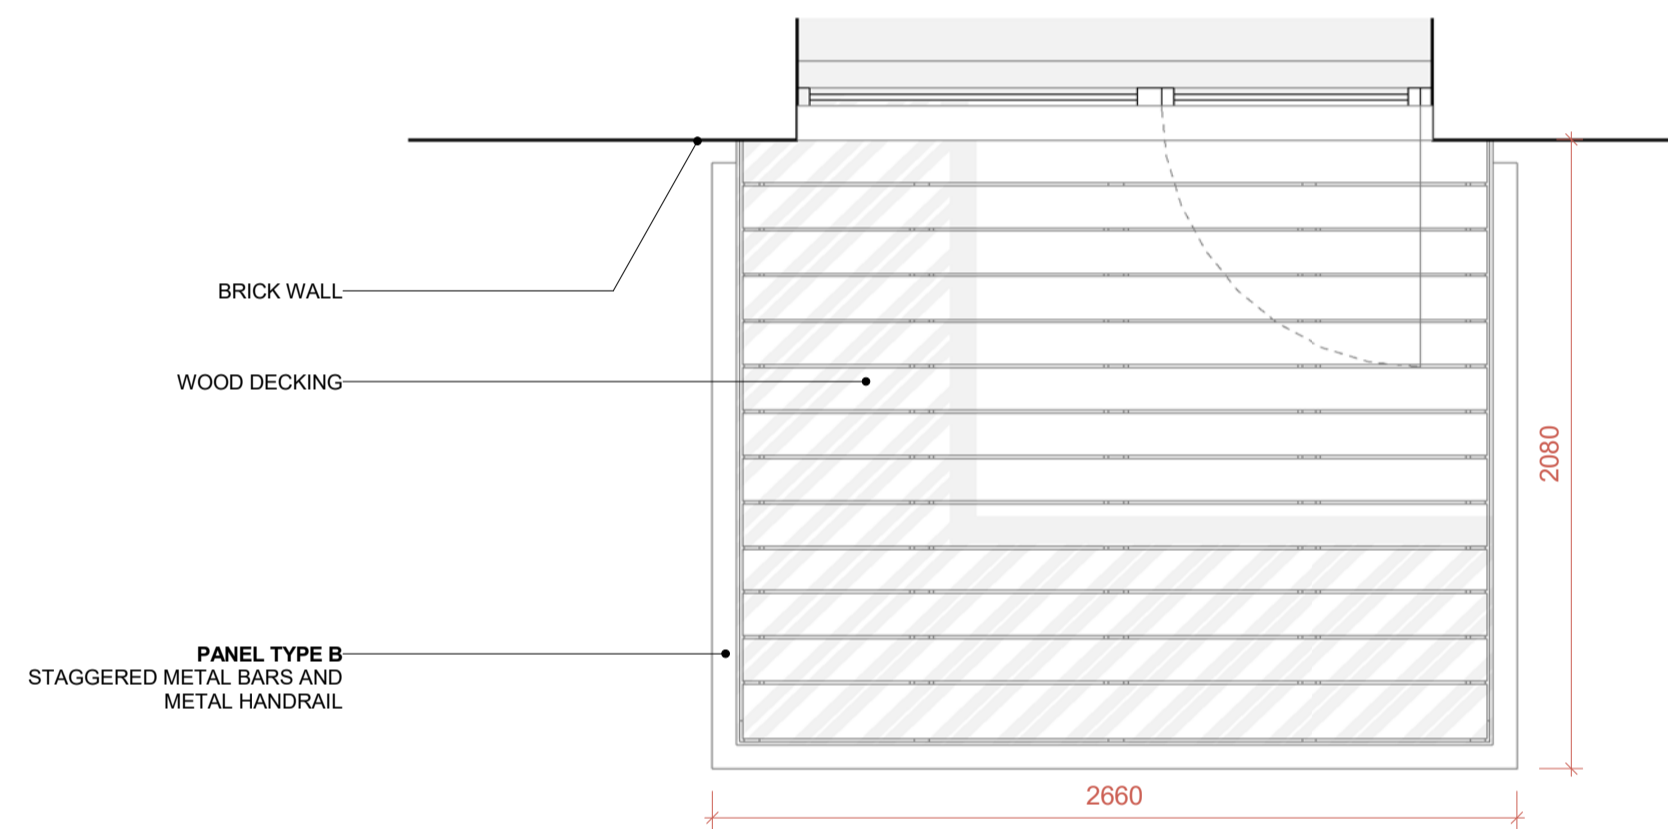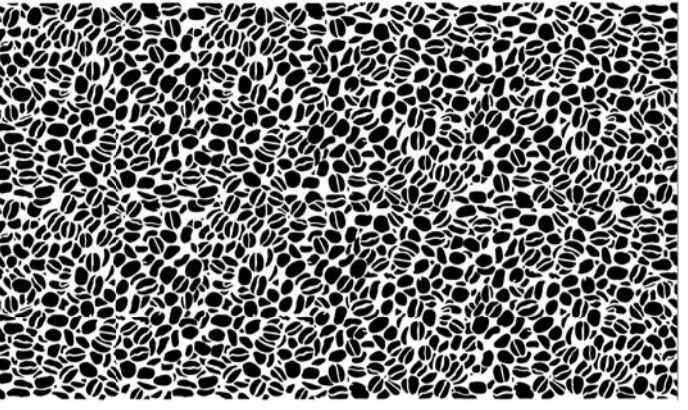


PLAN

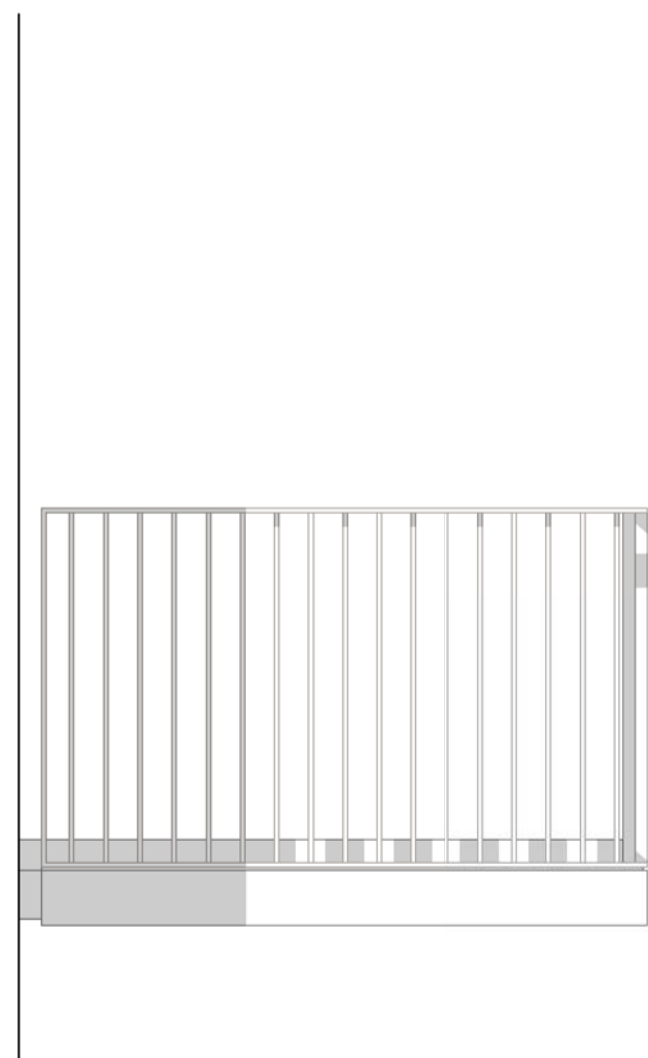


RIGHT ELEVATION




FRONT ELEVATION

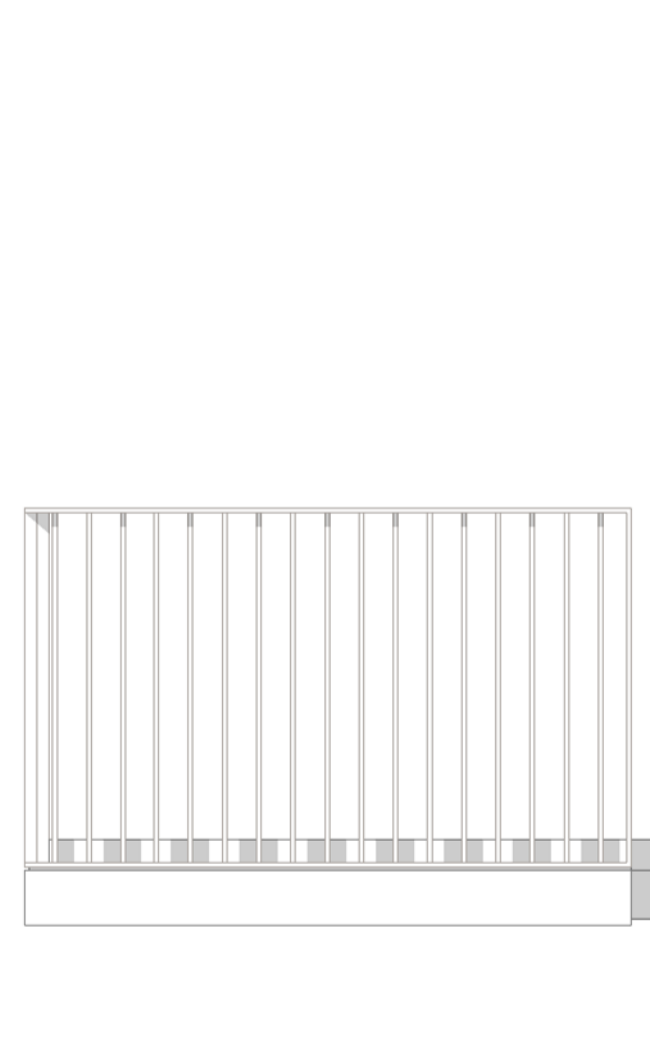

LEFT ELEVATION

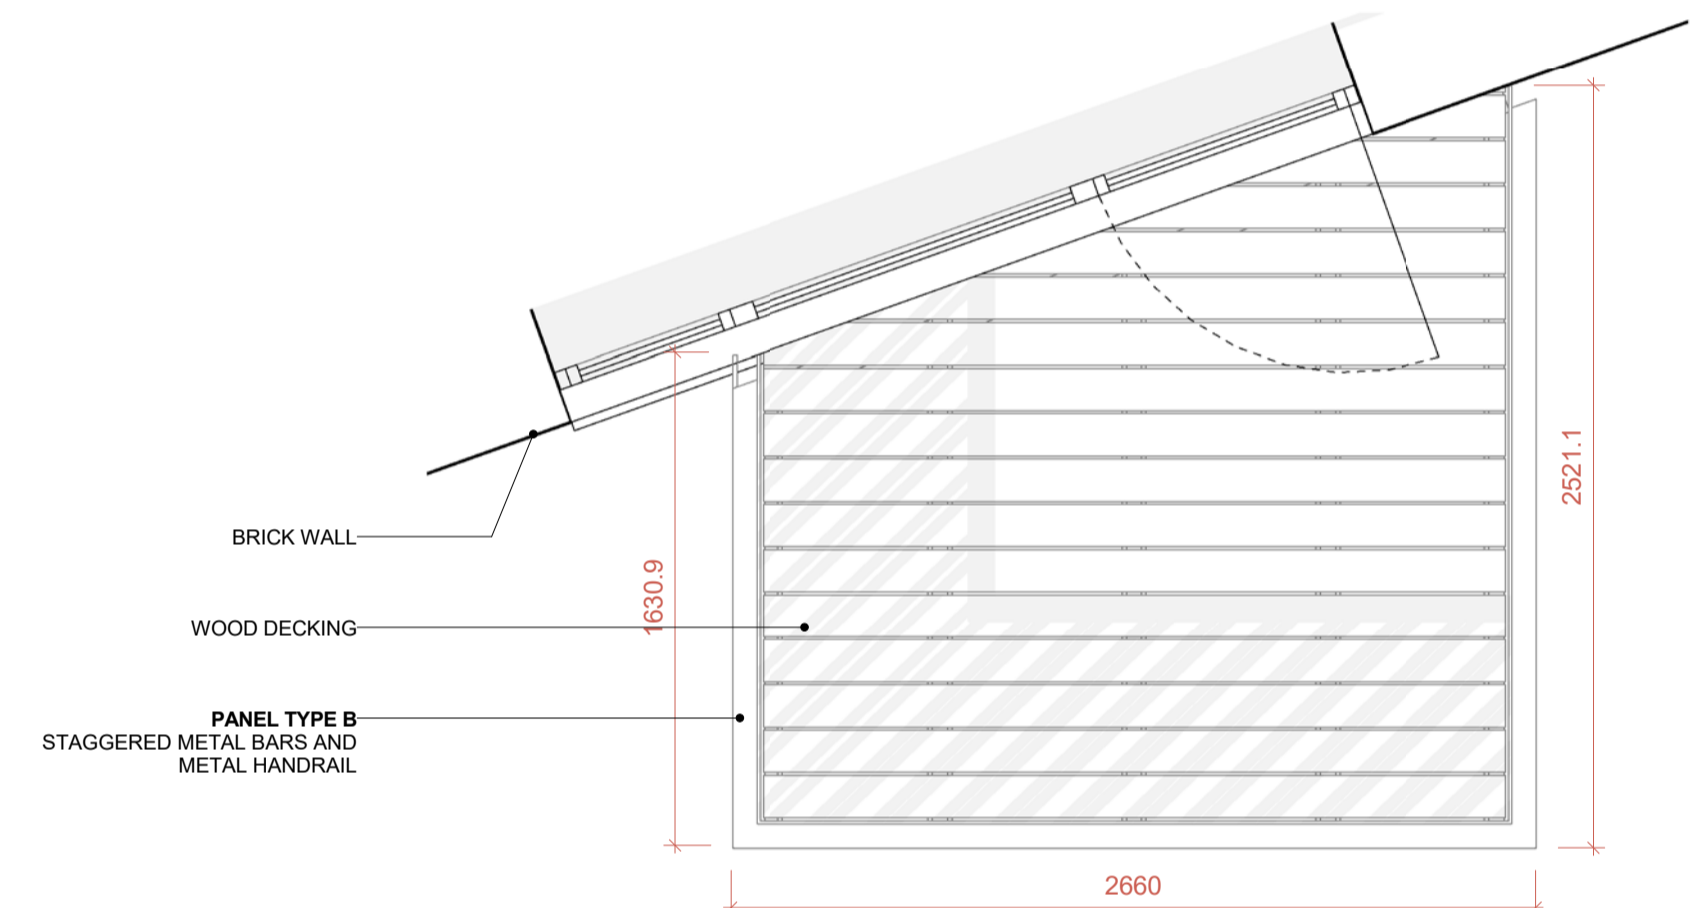


PLAN

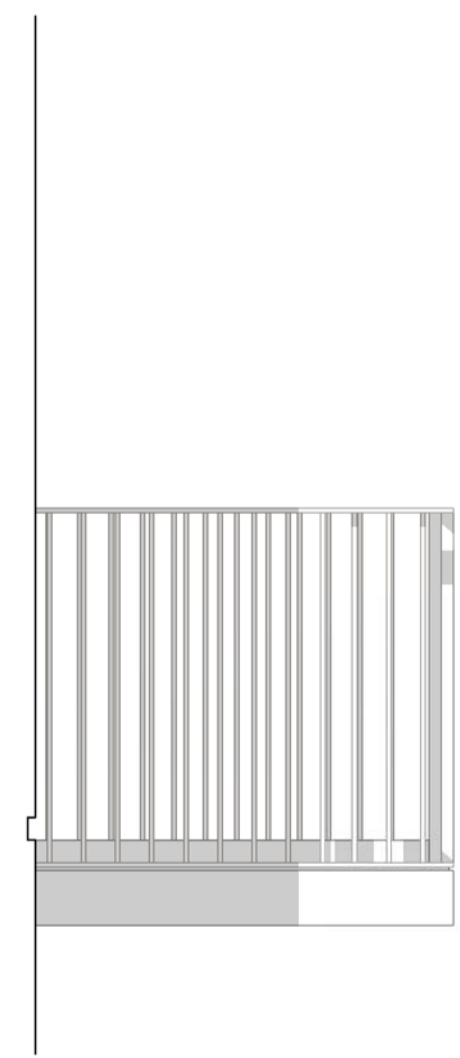


RIGHT ELEVATION



FRONT ELEVATION

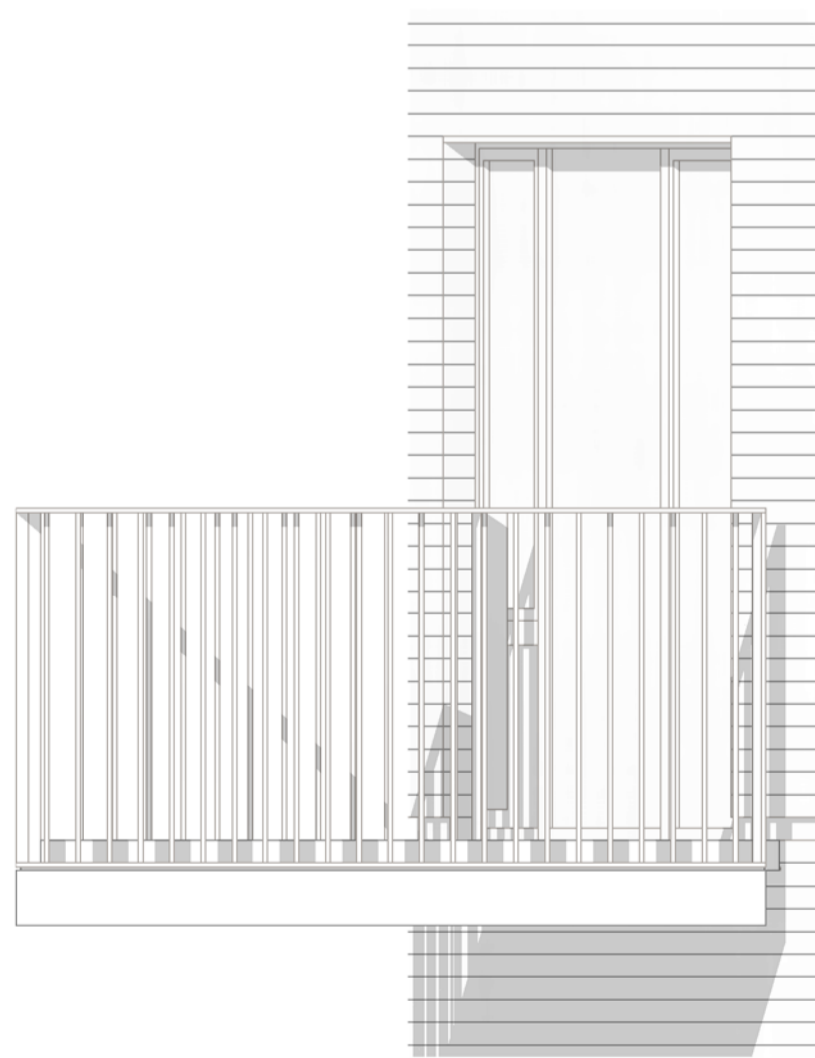

LEFT ELEVATION

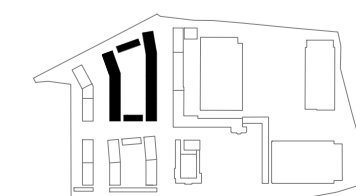

DATE	REV	DESCRIPTION	CHK
170210	15	D4 - Design Freeze Update	AA
170217	16	D5 - Design Freeze Update	SJ
170227	17	D6 - Design Freeze Update	SJ
170327	18	D7 - Design Freeze Update	SJ

CONSULTANTS DWG NO:

SCALE 1:50 @ A1

