




BALCONY TYPE D3
COURTYARD - FEATURE BLOCK

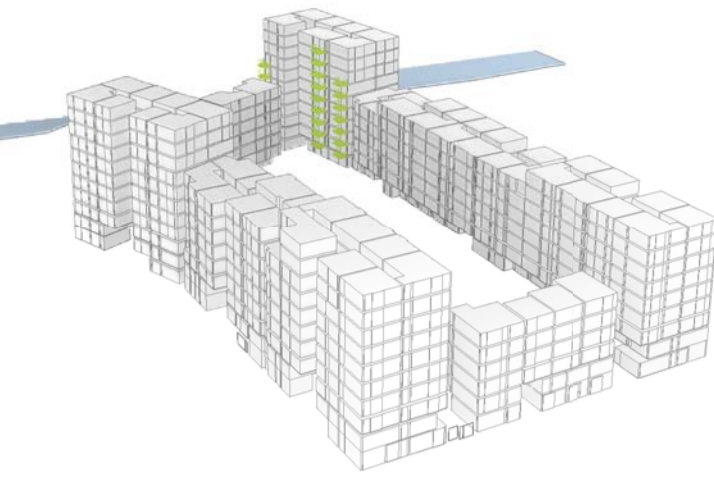


Count	Type	Color
D3		
14	2000x3000mm 9.864	
14		
9	2000x3500mm 9.864	
9		
23		

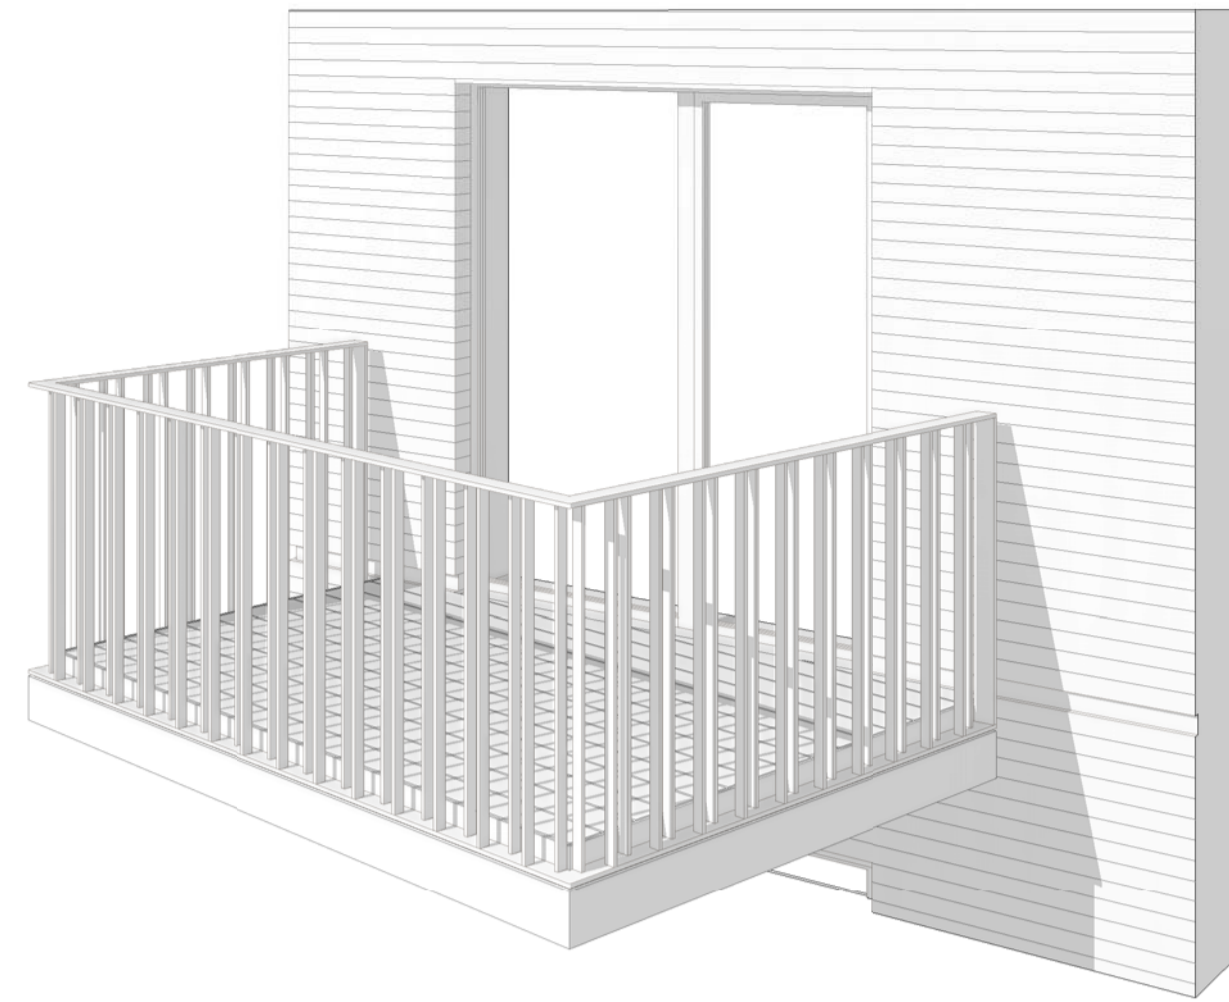


PATTERN STUDY
PERFORATIONS

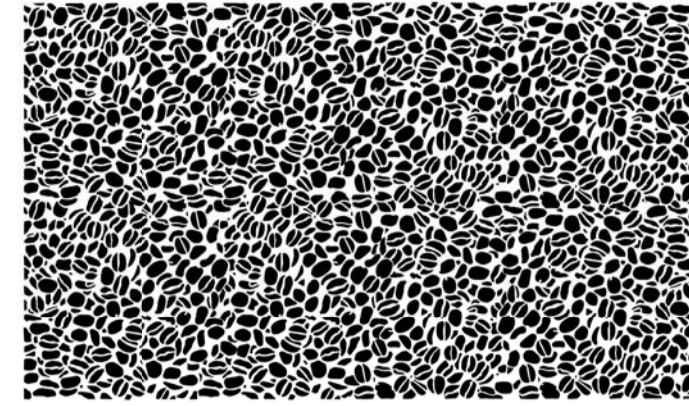



BALCONY TYPE E1
COURTYARD

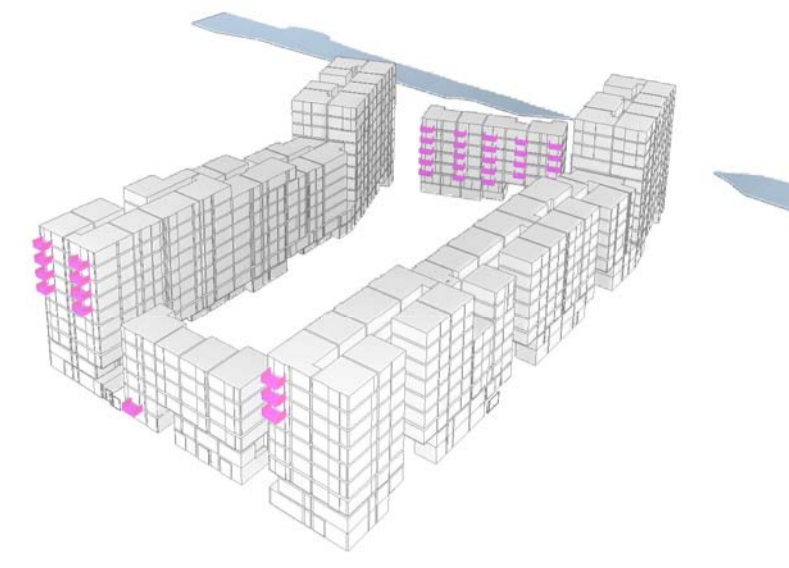


Count	Type	Color
E1		
9	2000x2500mm	
9		
4	2000x2500mm w Soffit	
4		
16	2000x3000mm	
16		
8	2000x3000mm w Soffit	
8		
37		

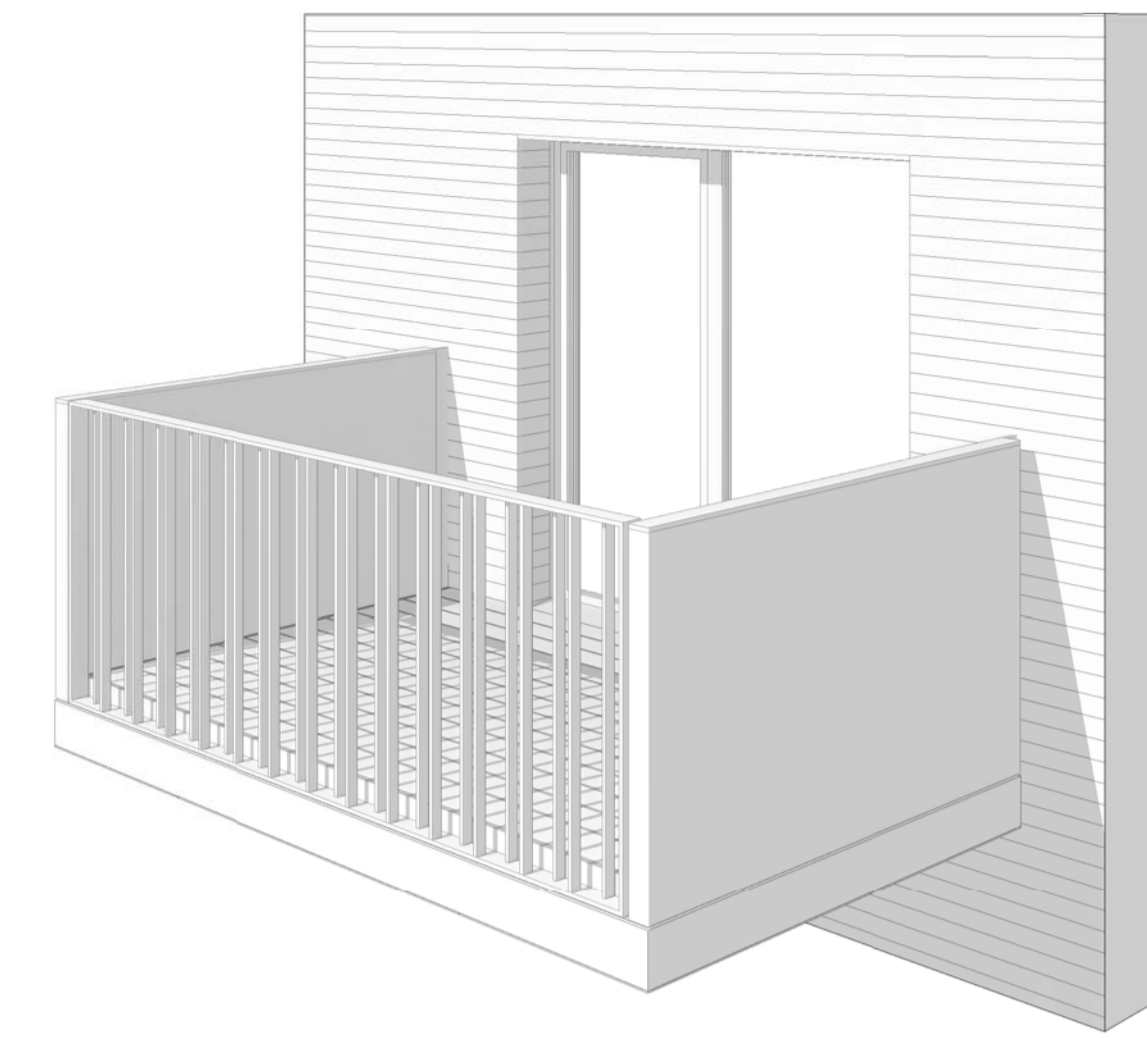

PATTERN STUDY
PERFORATIONS

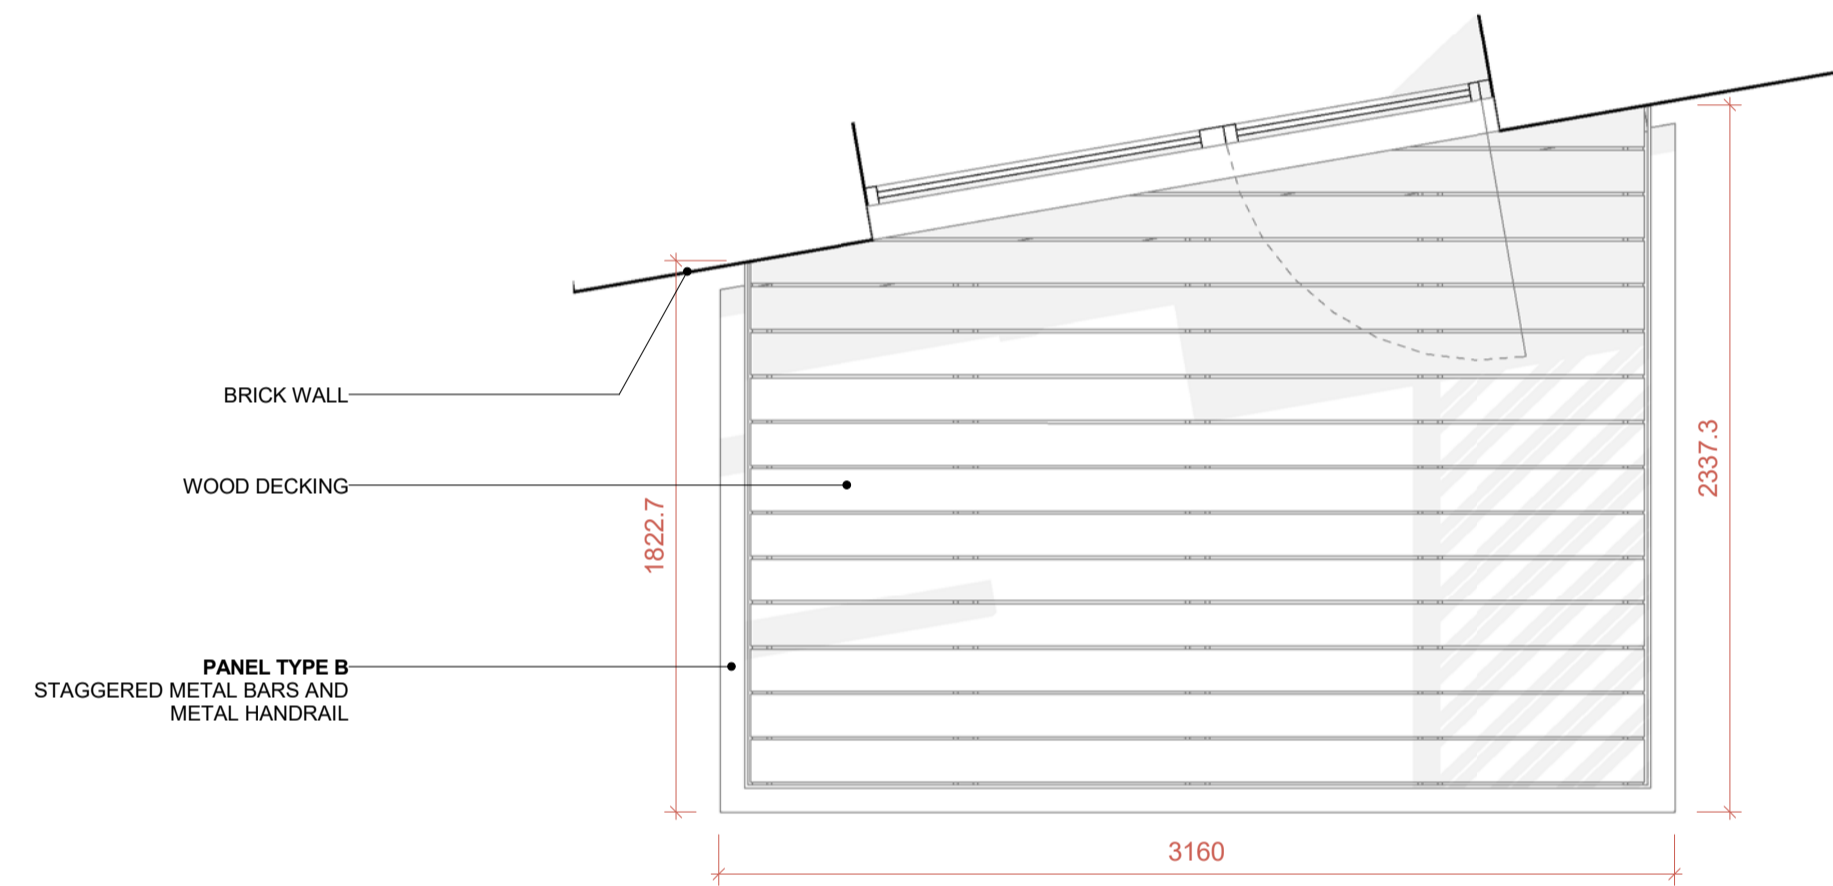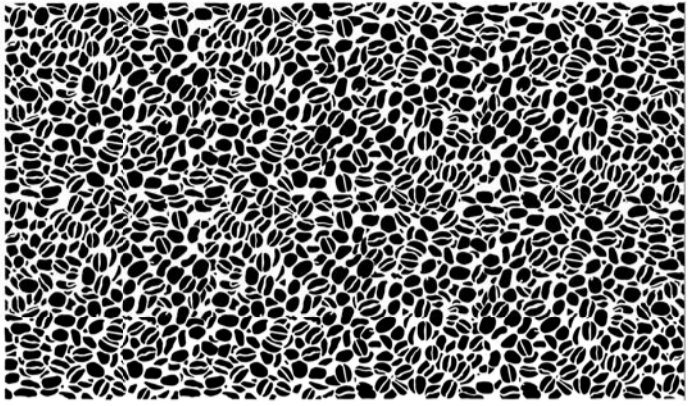


PLAN

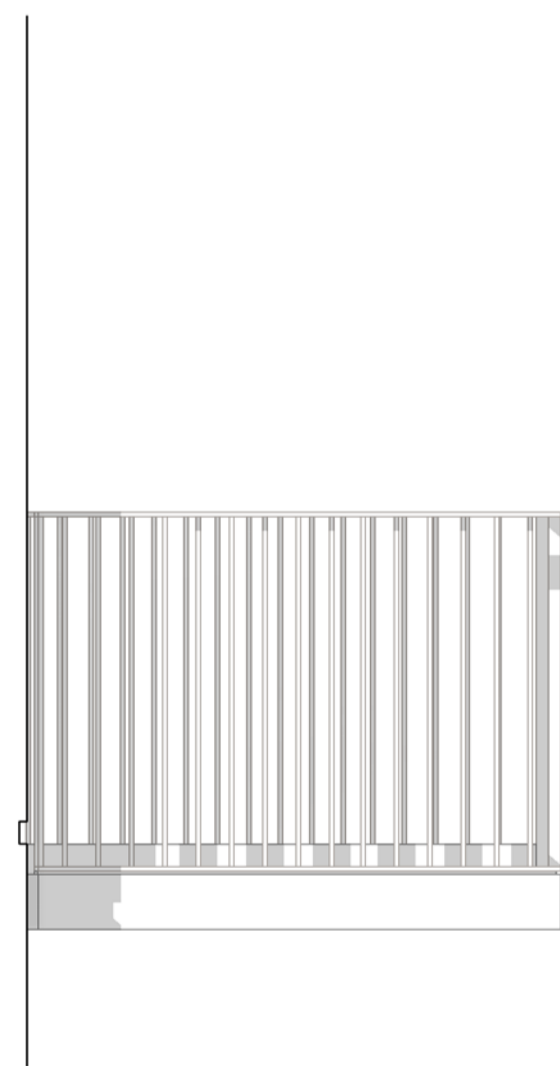


RIGHT ELEVATION




FRONT ELEVATION

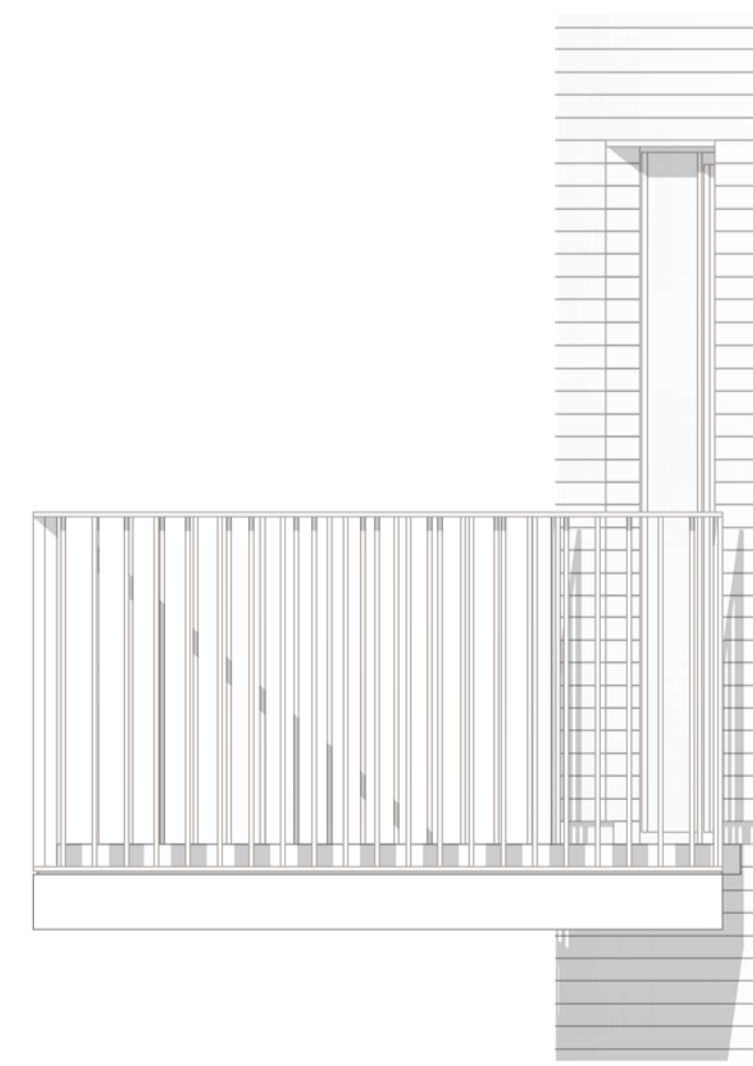

LEFT ELEVATION

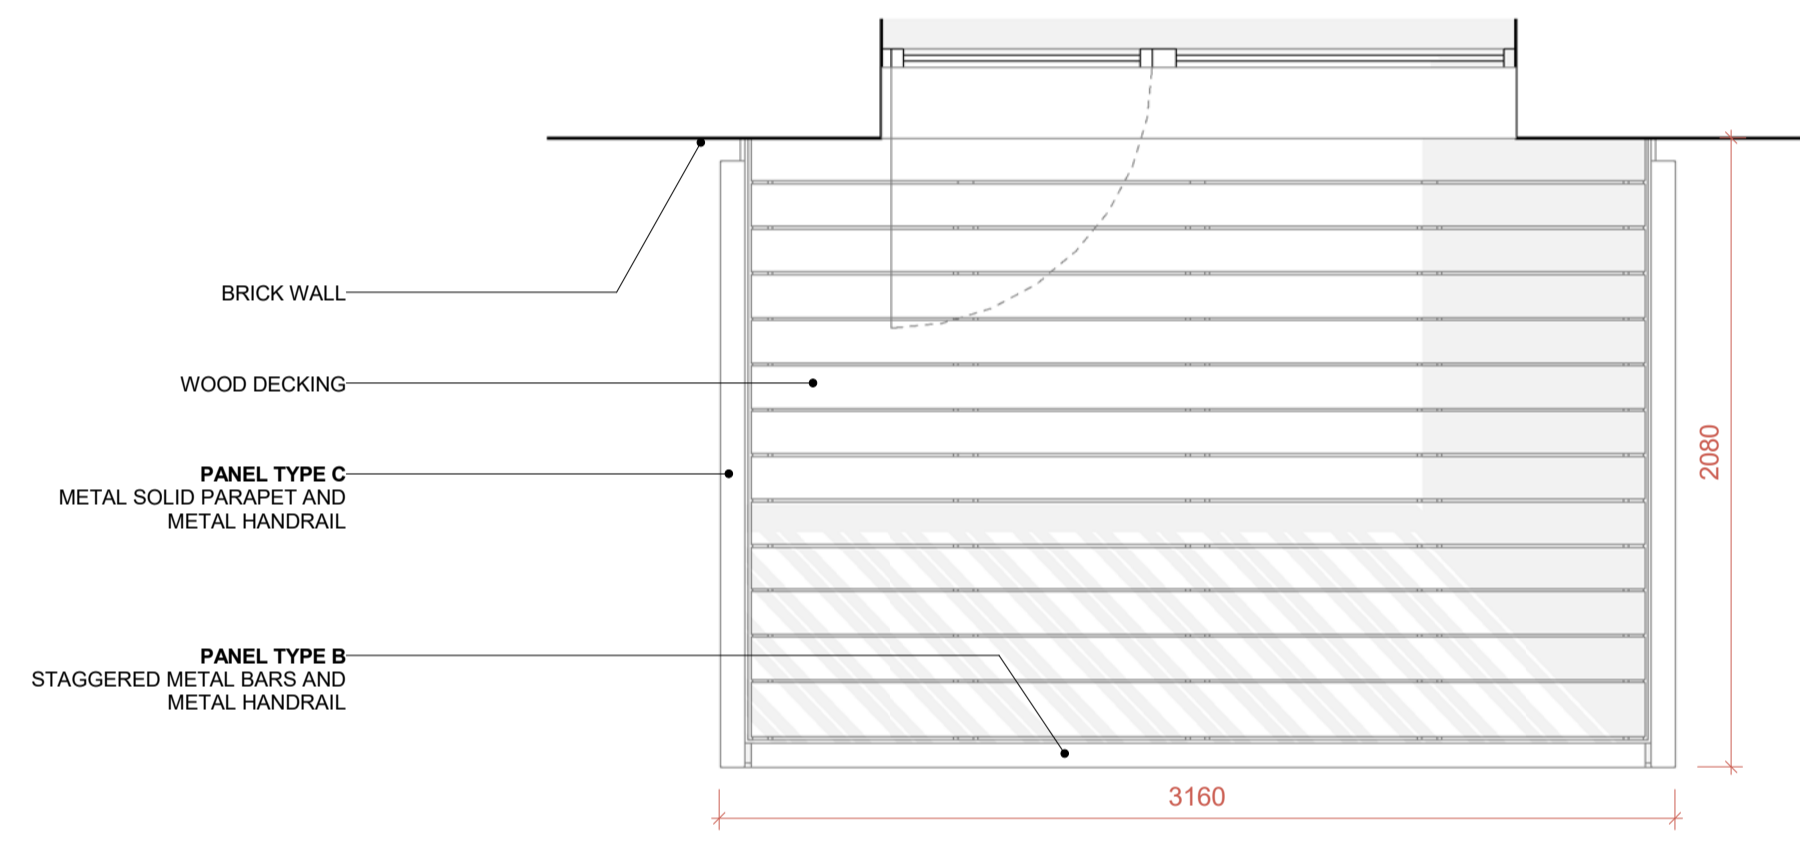


PLAN

 


RIGHT ELEVATION



FRONT ELEVATION

 

LEFT ELEVATION

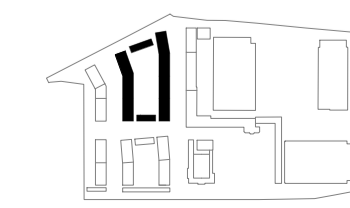

DATE	REV	DESCRIPTION	CHK
170210	15	D4 - Design Freeze Update	AA
170217	16	D5 - Design Freeze Update	SJ
170227	17	D6 - Design Freeze Update	SJ
170327	18	D7 - Design Freeze Update	SJ

CONSULTANTS DWG NO:

