





BALCONY TYPE F1
SPECIAL ACCENT

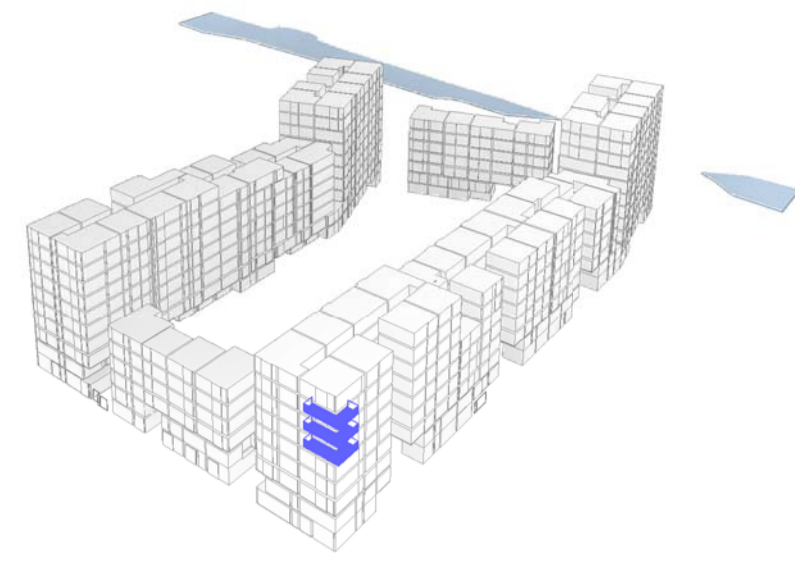


Count	Type	Color
F1	3	2000x6500x2580mm
	3	
	3	

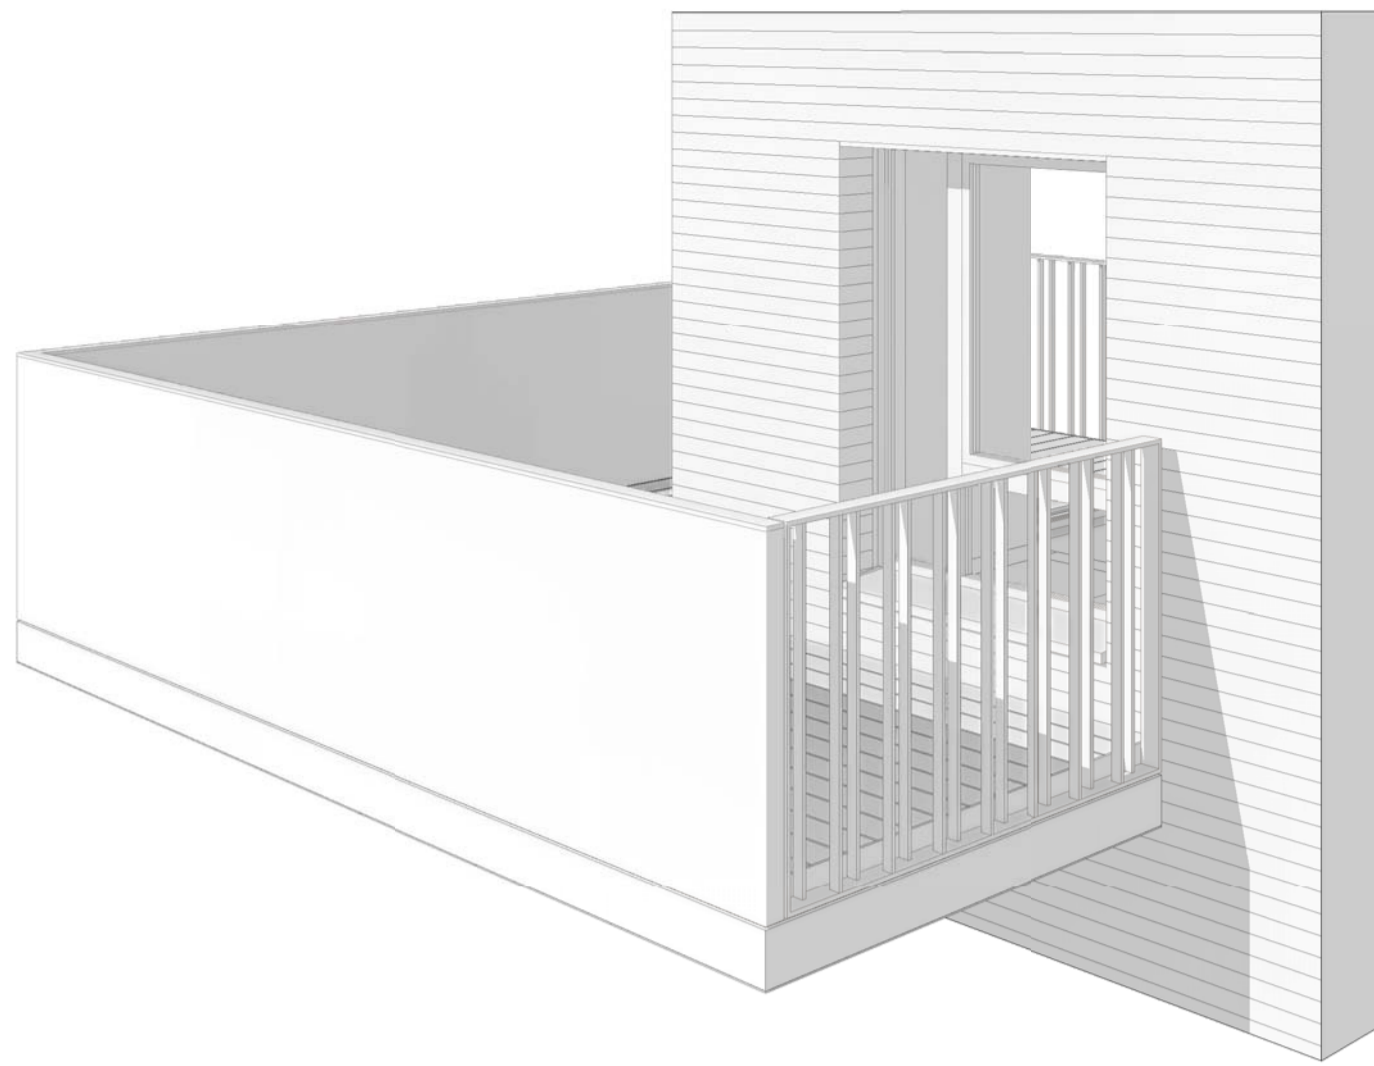

PATTERN STUDY
PERFORATIONS

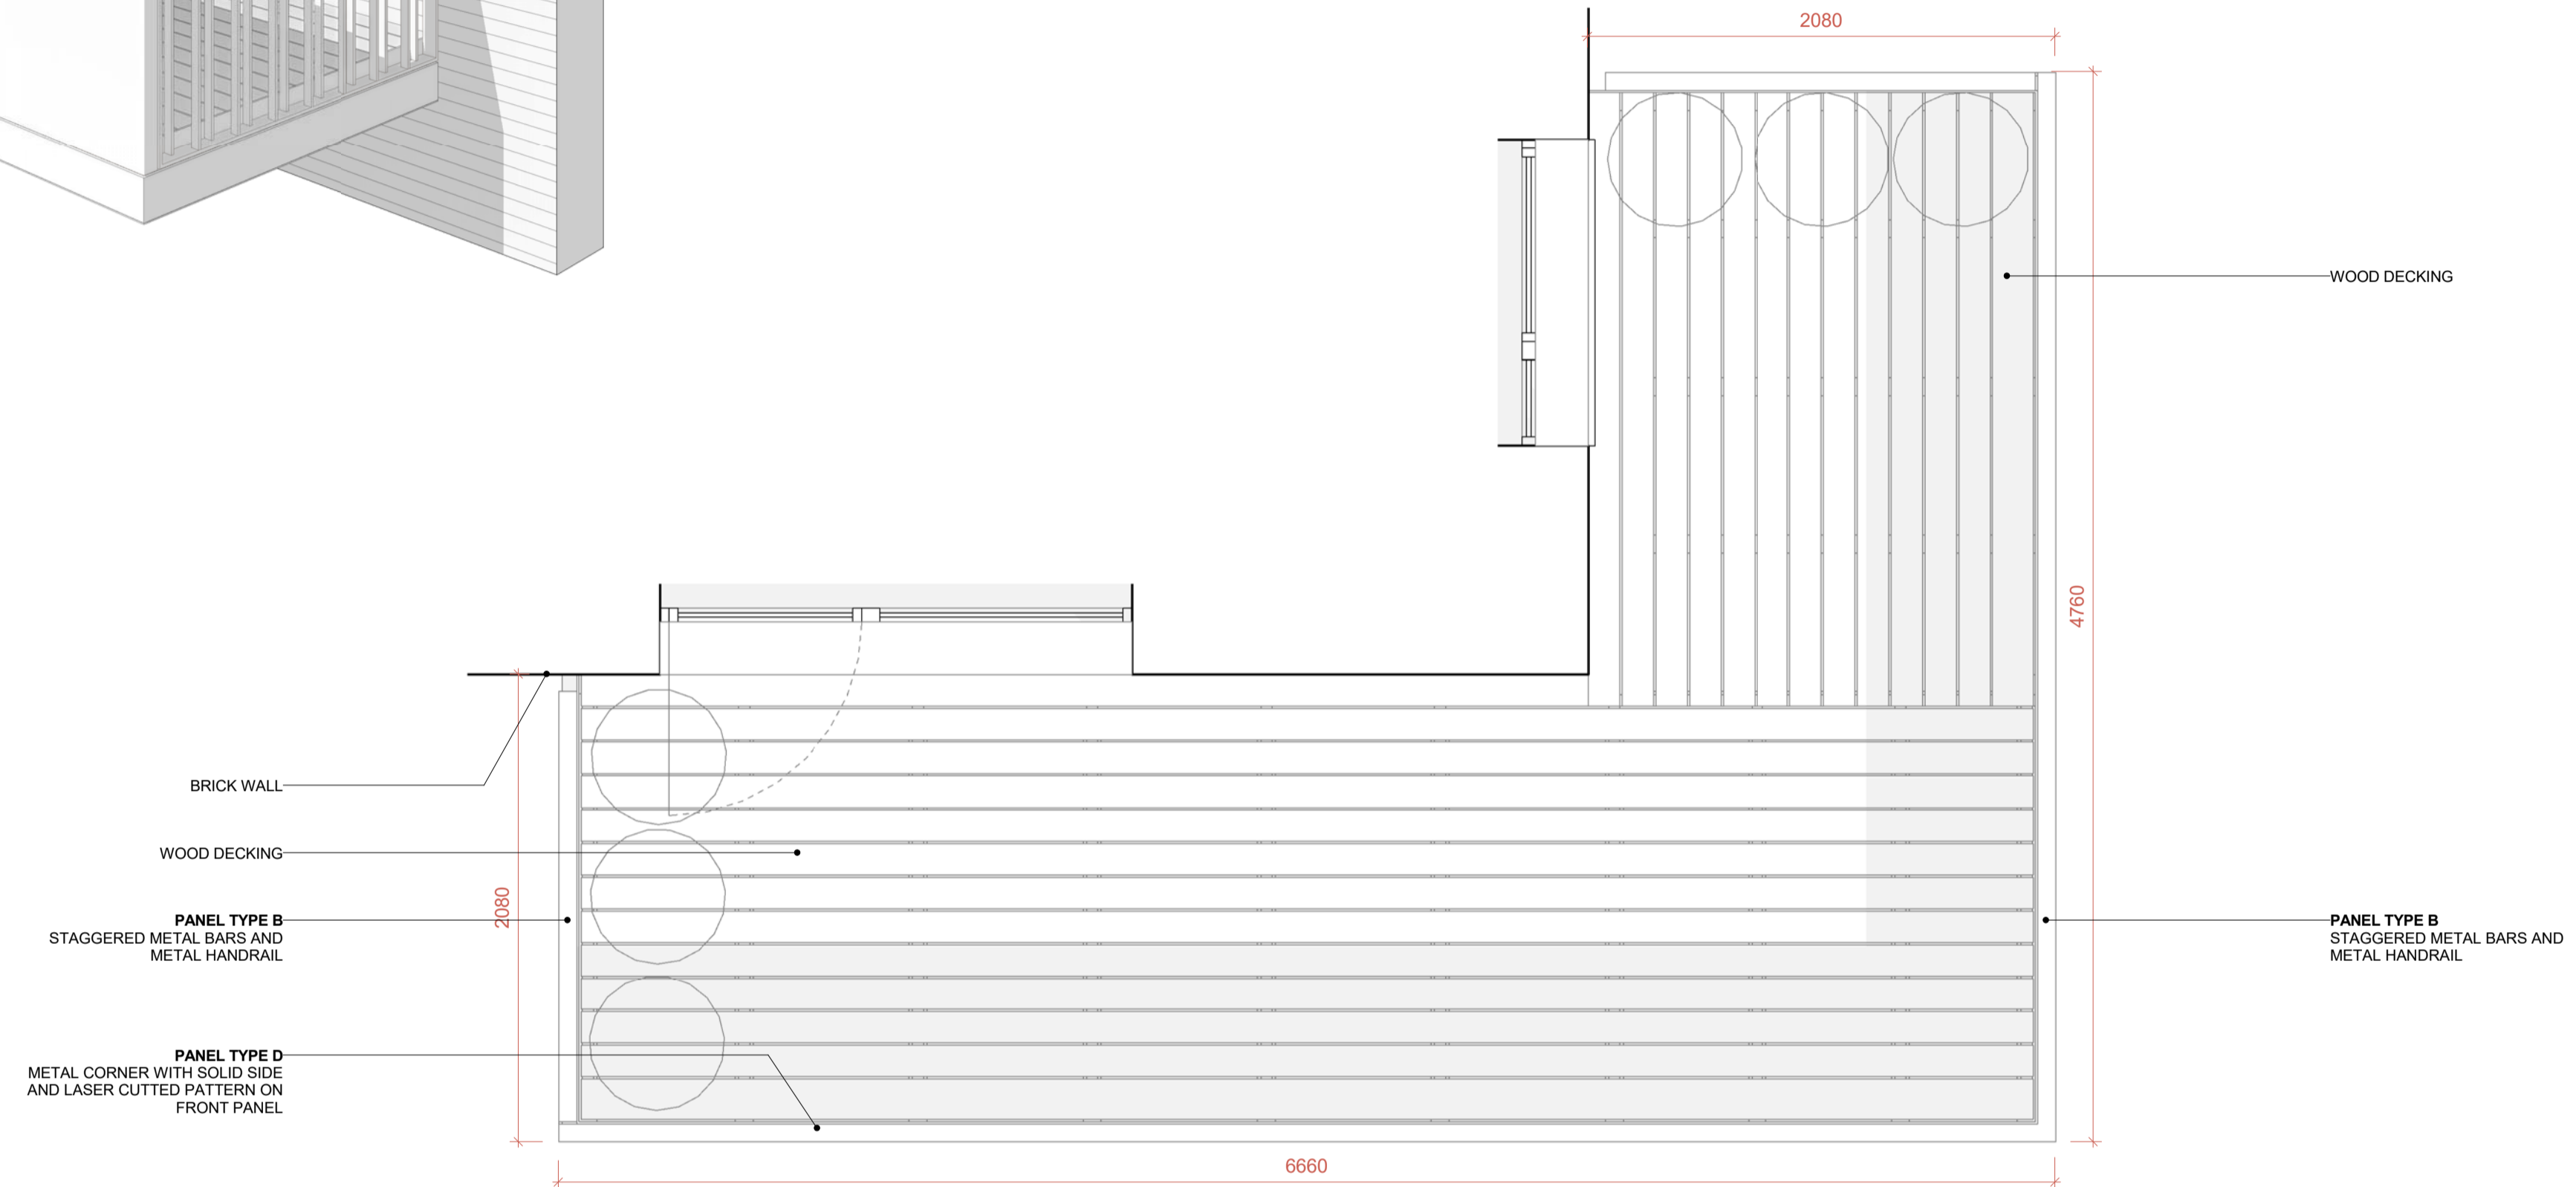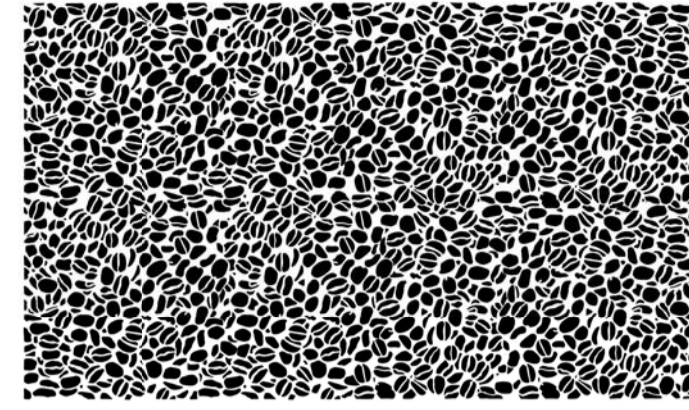

PLAN

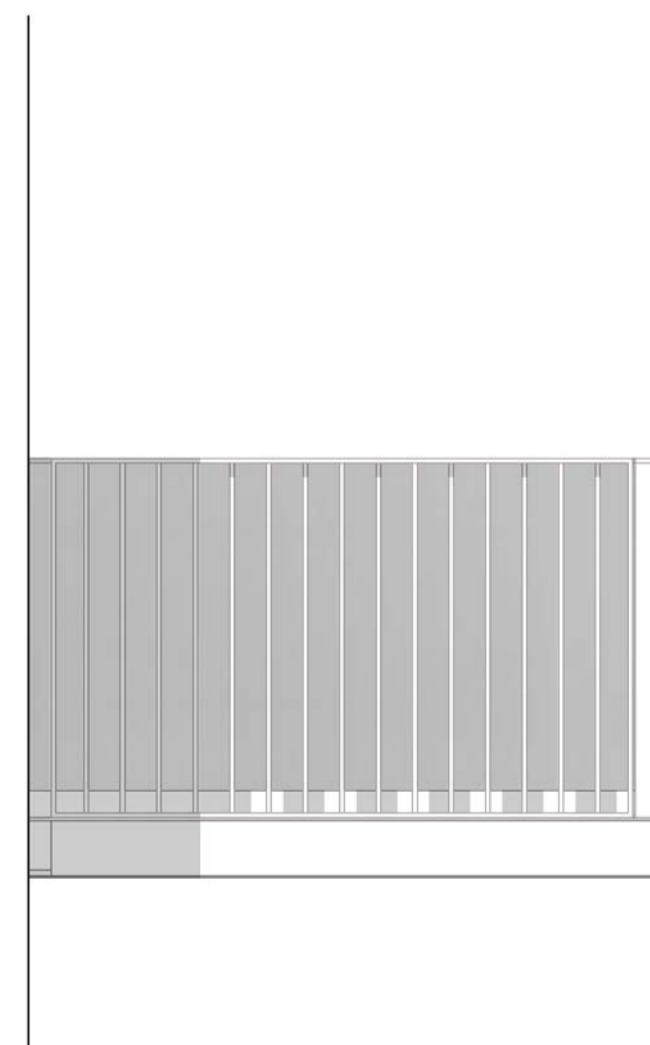


RIGHT ELEVATION



FRONT ELEVATION



LEFT ELEVATION

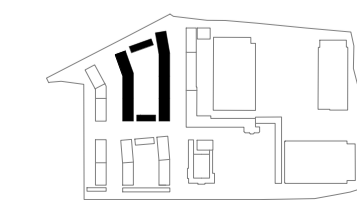

DATE	REV	DESCRIPTION	CHK
170219	15	D4 - Design Freeze Update	AA
170217	16	D5 - Design Freeze Update	SJ
170227	17	D6 - Design Freeze Update	SJ
170327	18	D7 - Design Freeze Update	SJ

CONSULTANTS DWG NO:

