




**BALCONY TYPE F2**  
SPECIAL ACCENT

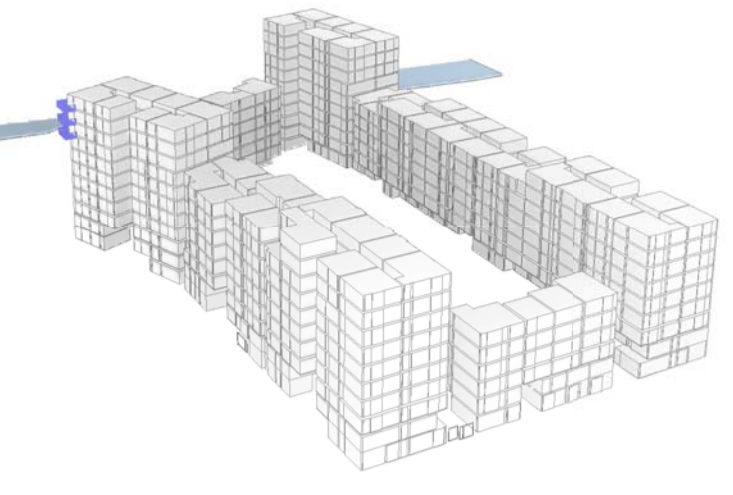


Count	Type	Color	
F2	3	2000x3000mm	MA Metallic Colour 10
	3		
	3		

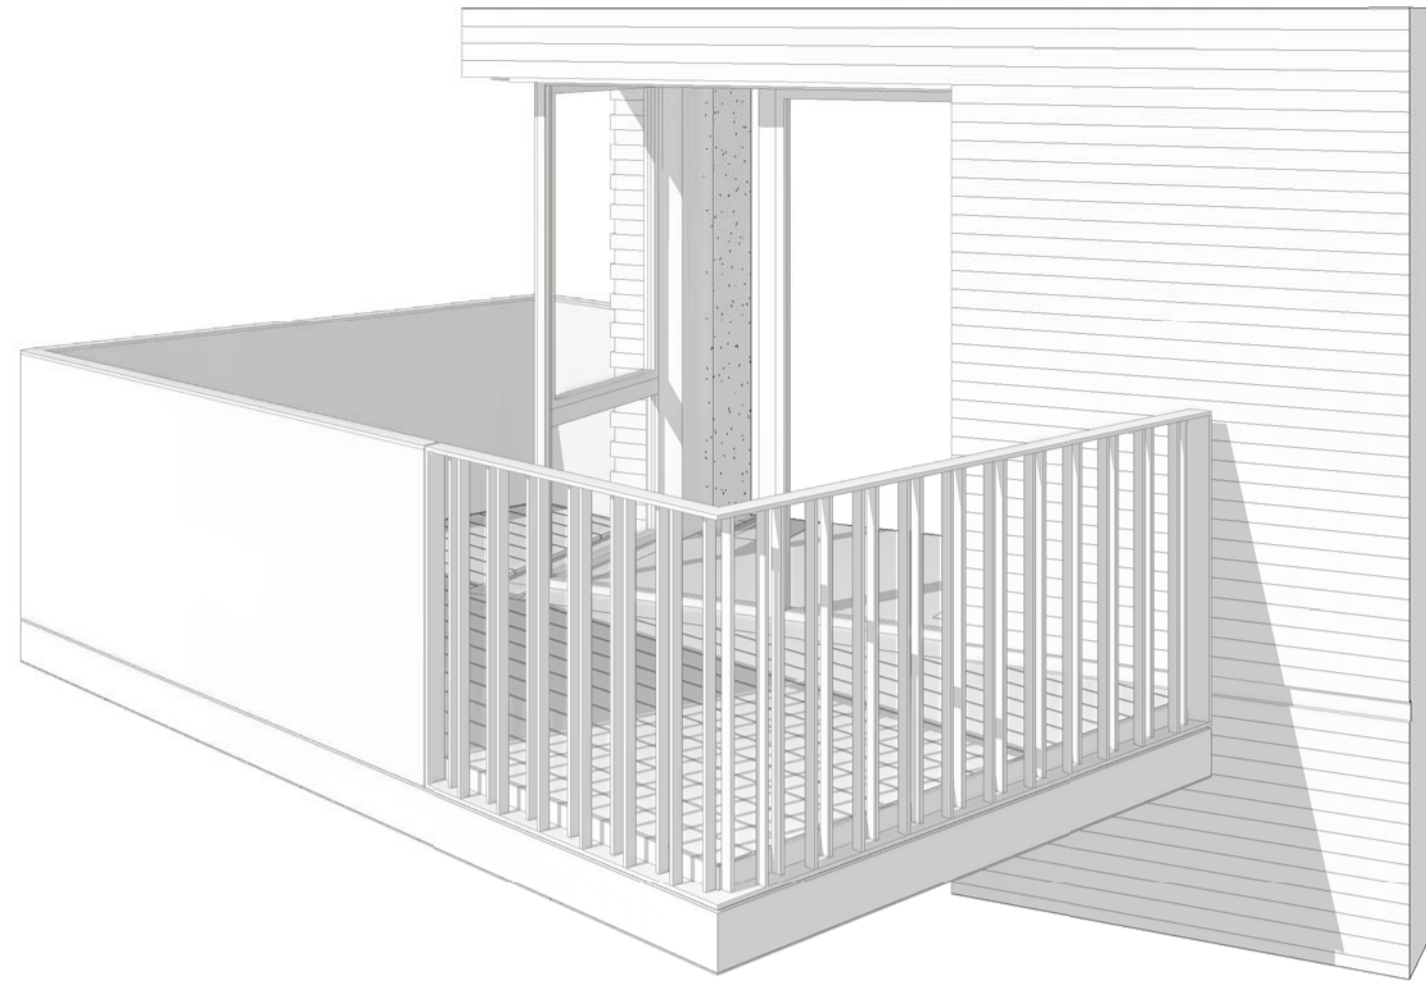

PATTERN STUDY  
PERFORATIONS

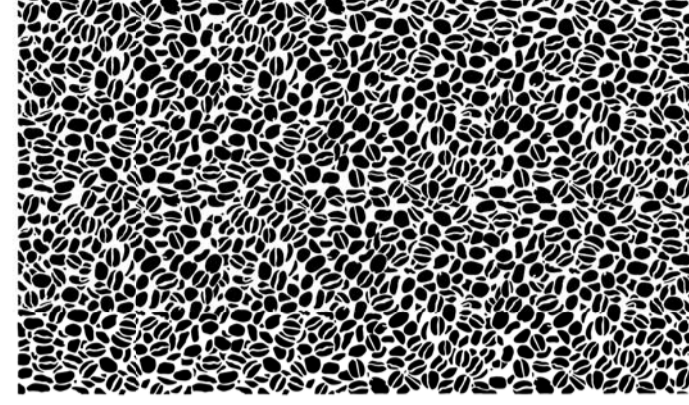



**BALCONY TYPE F3**  
SPECIAL ACCENT

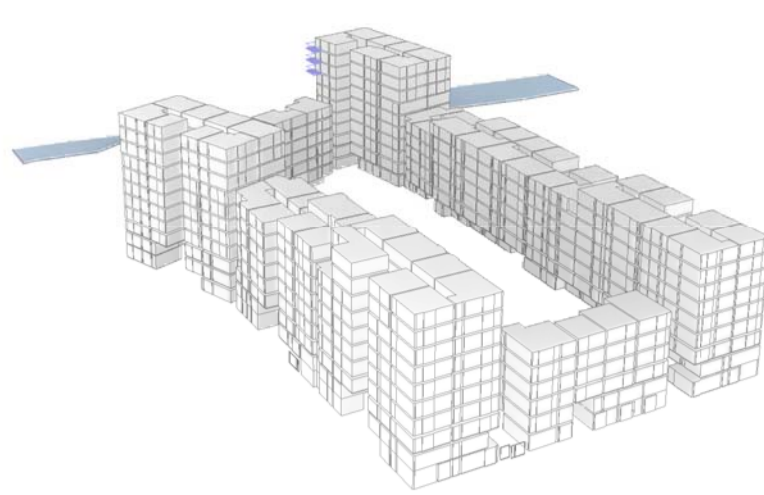


Count	Type	Color	
F3	3	2000x3000mm	
	3		
	3		




PATTERN STUDY  
PERFORATIONS

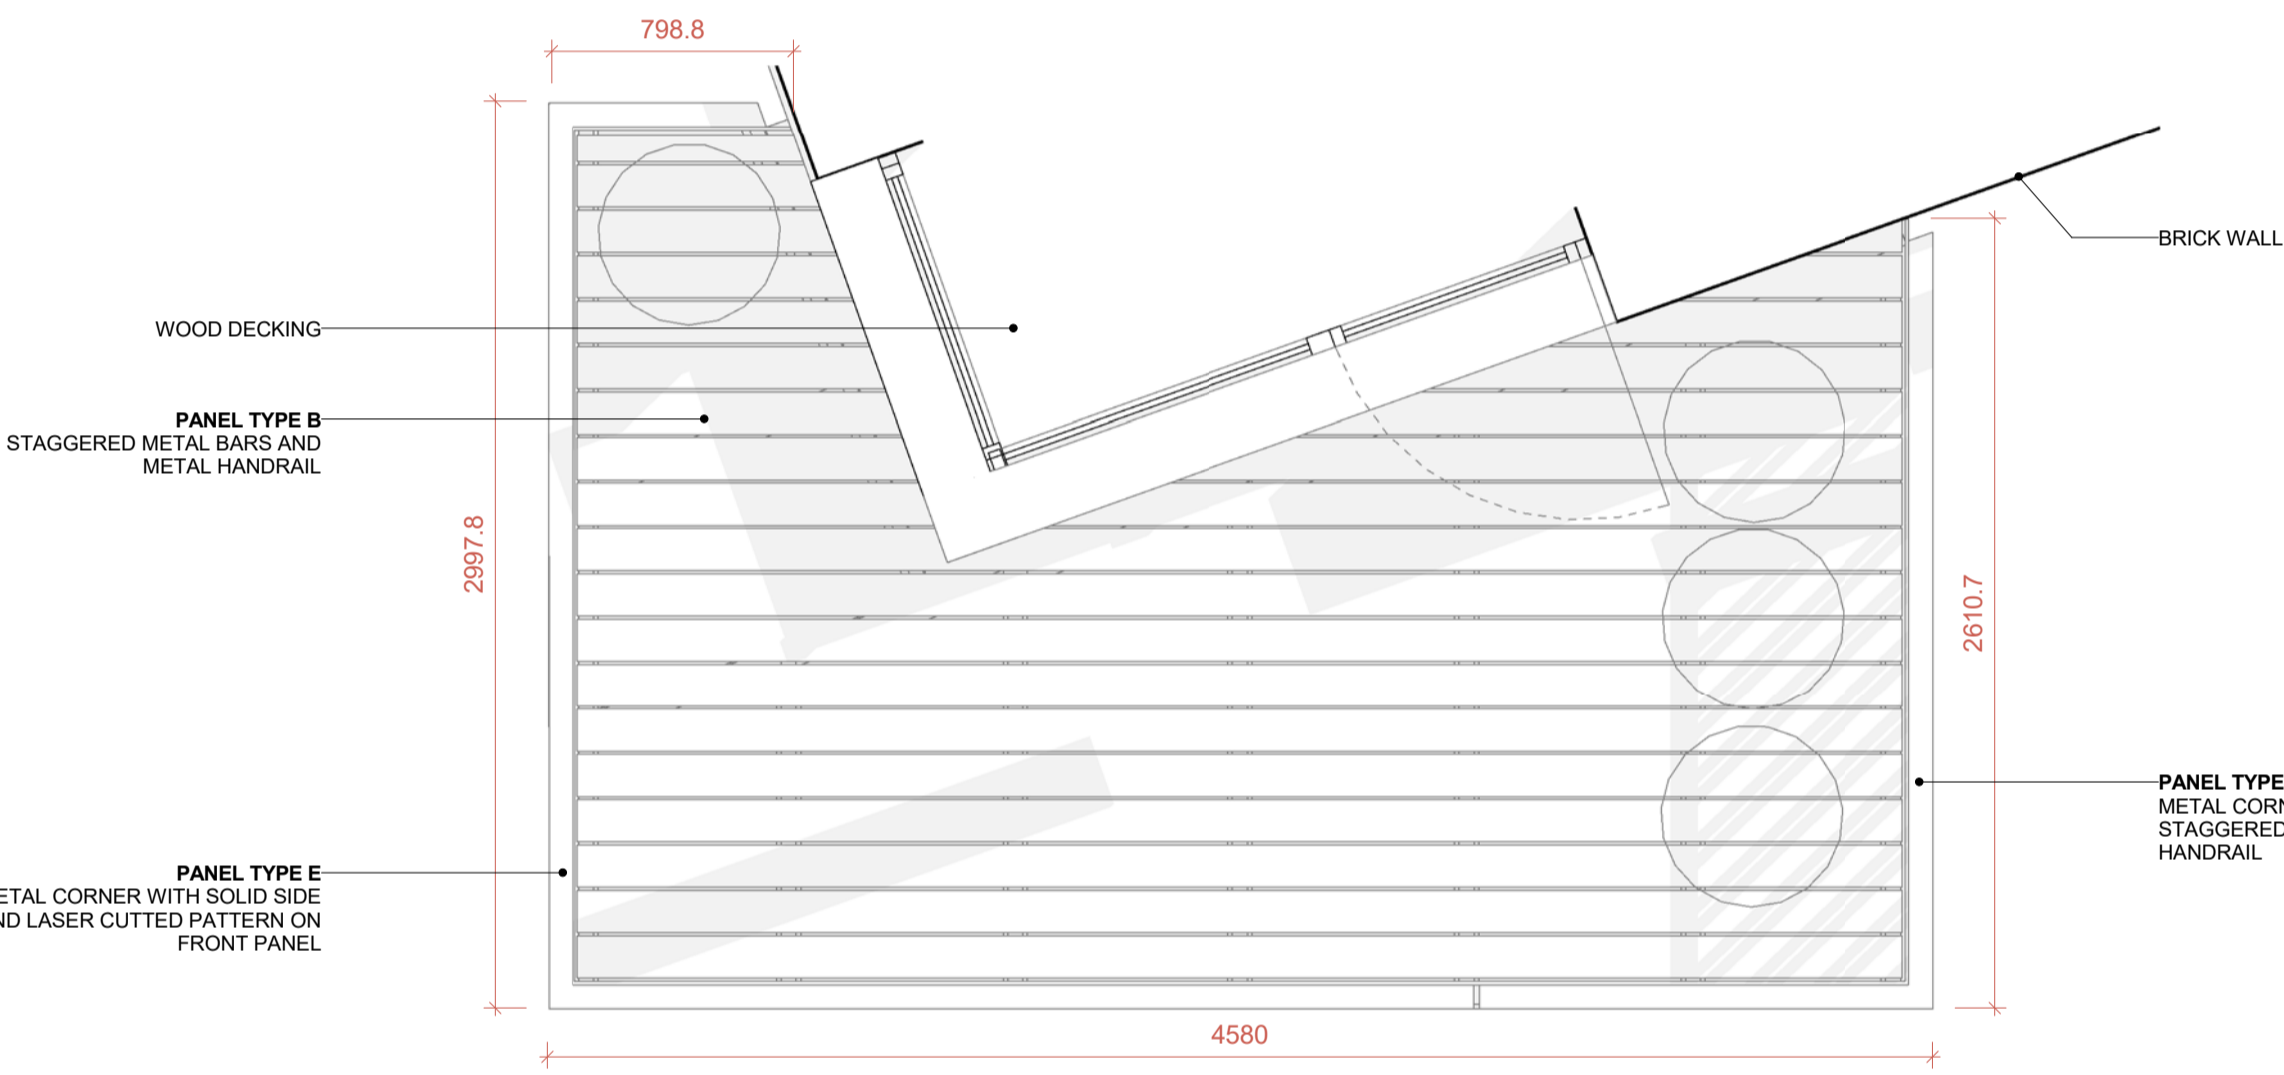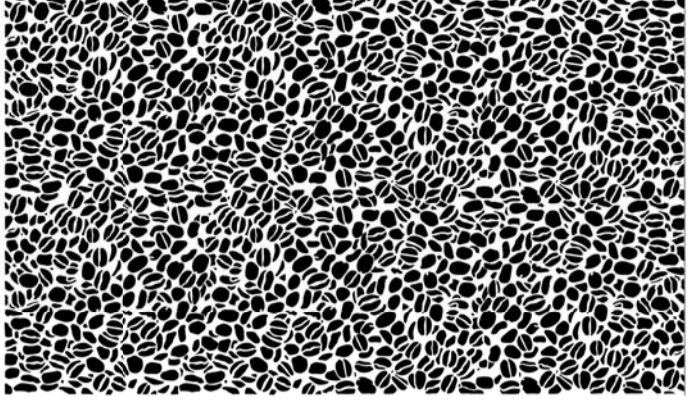


PLAN

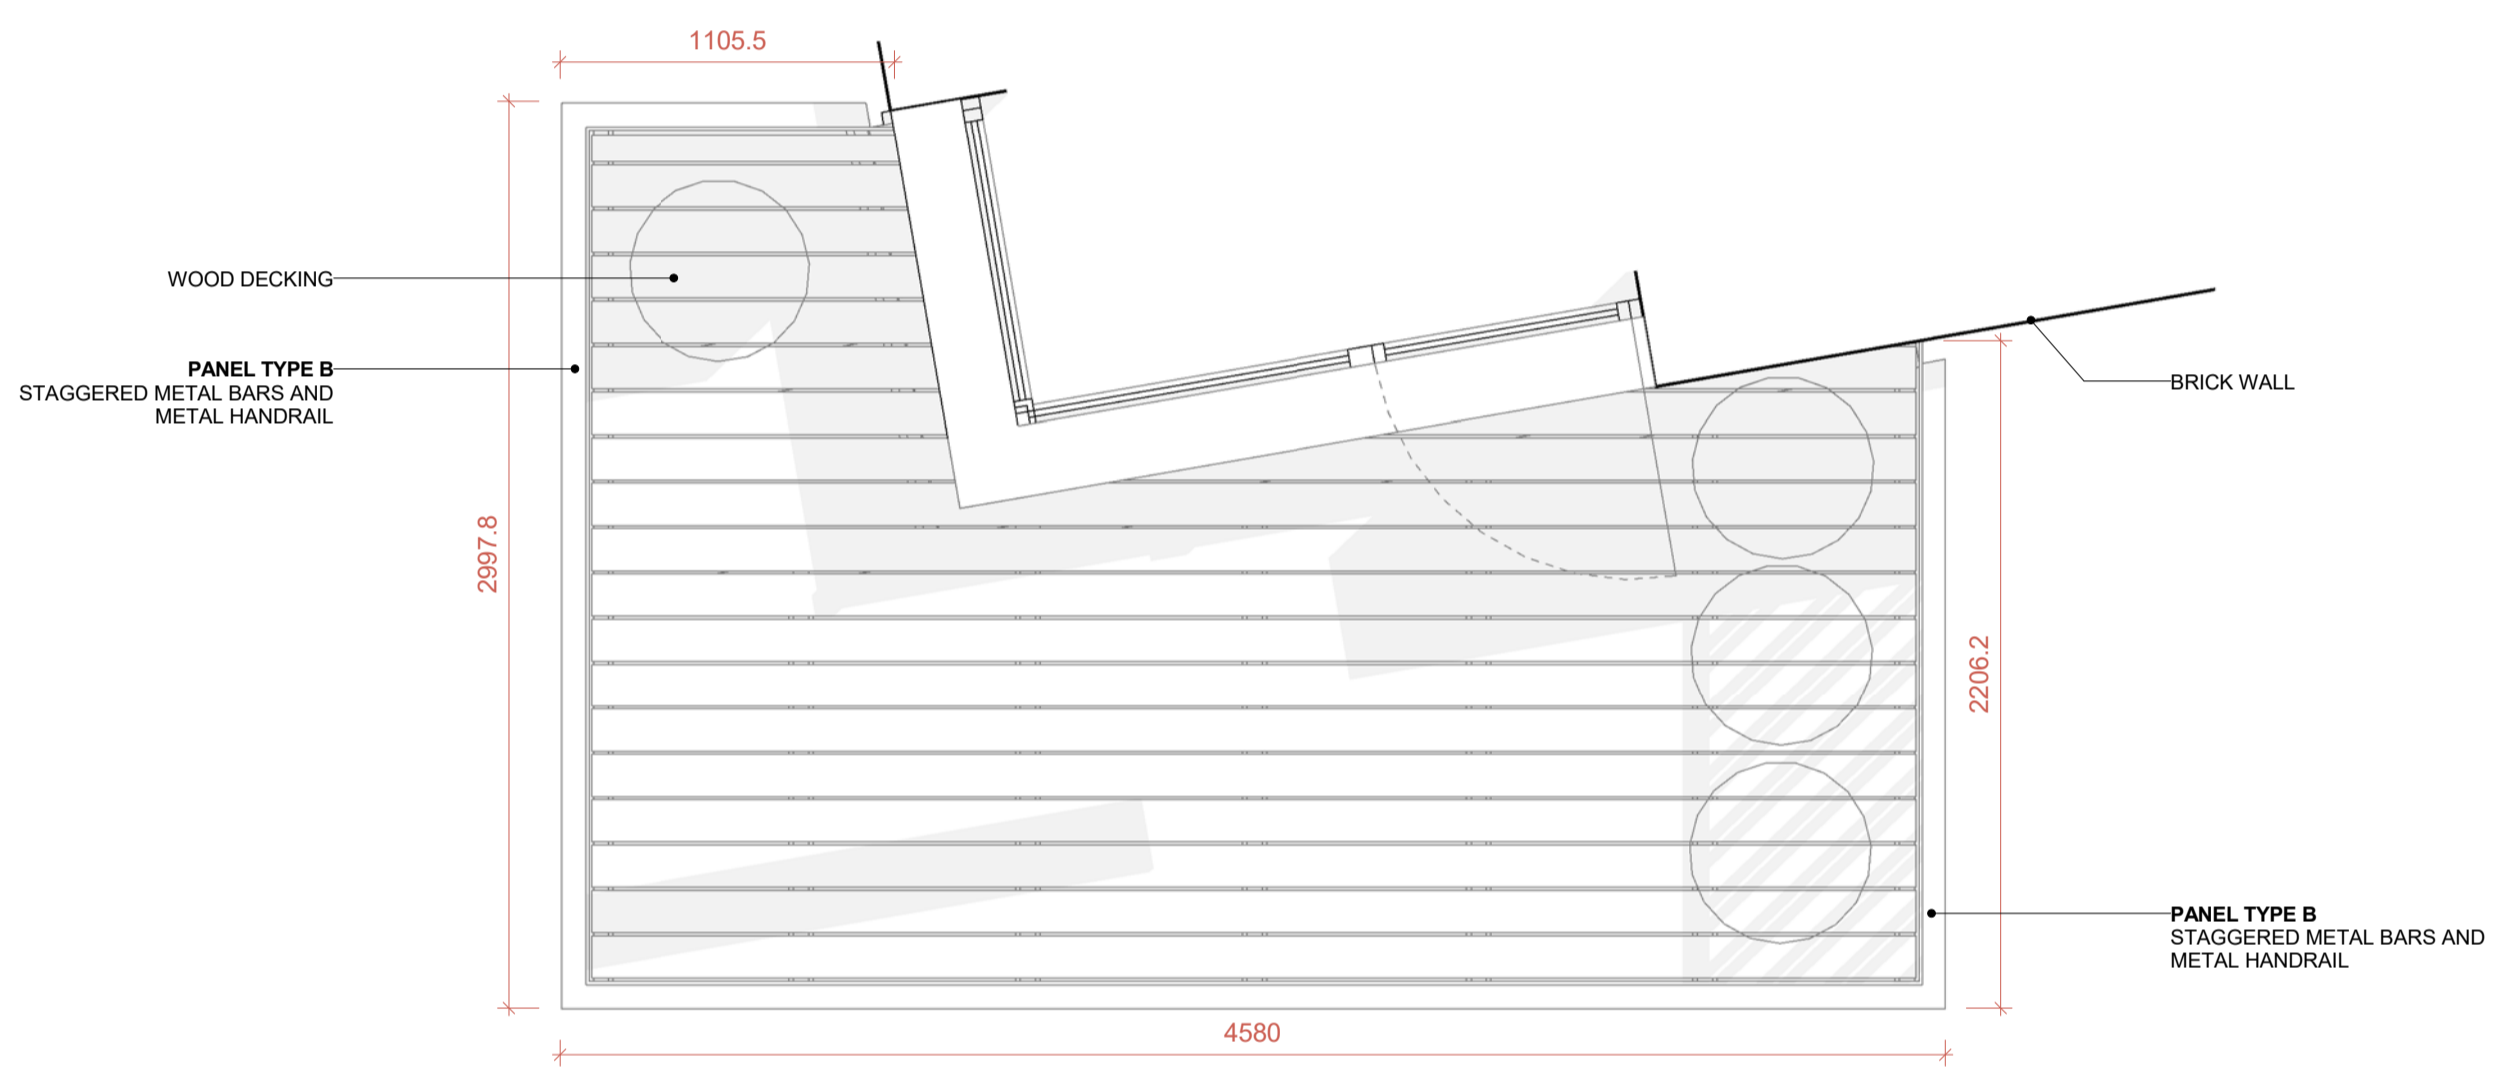


PLAN

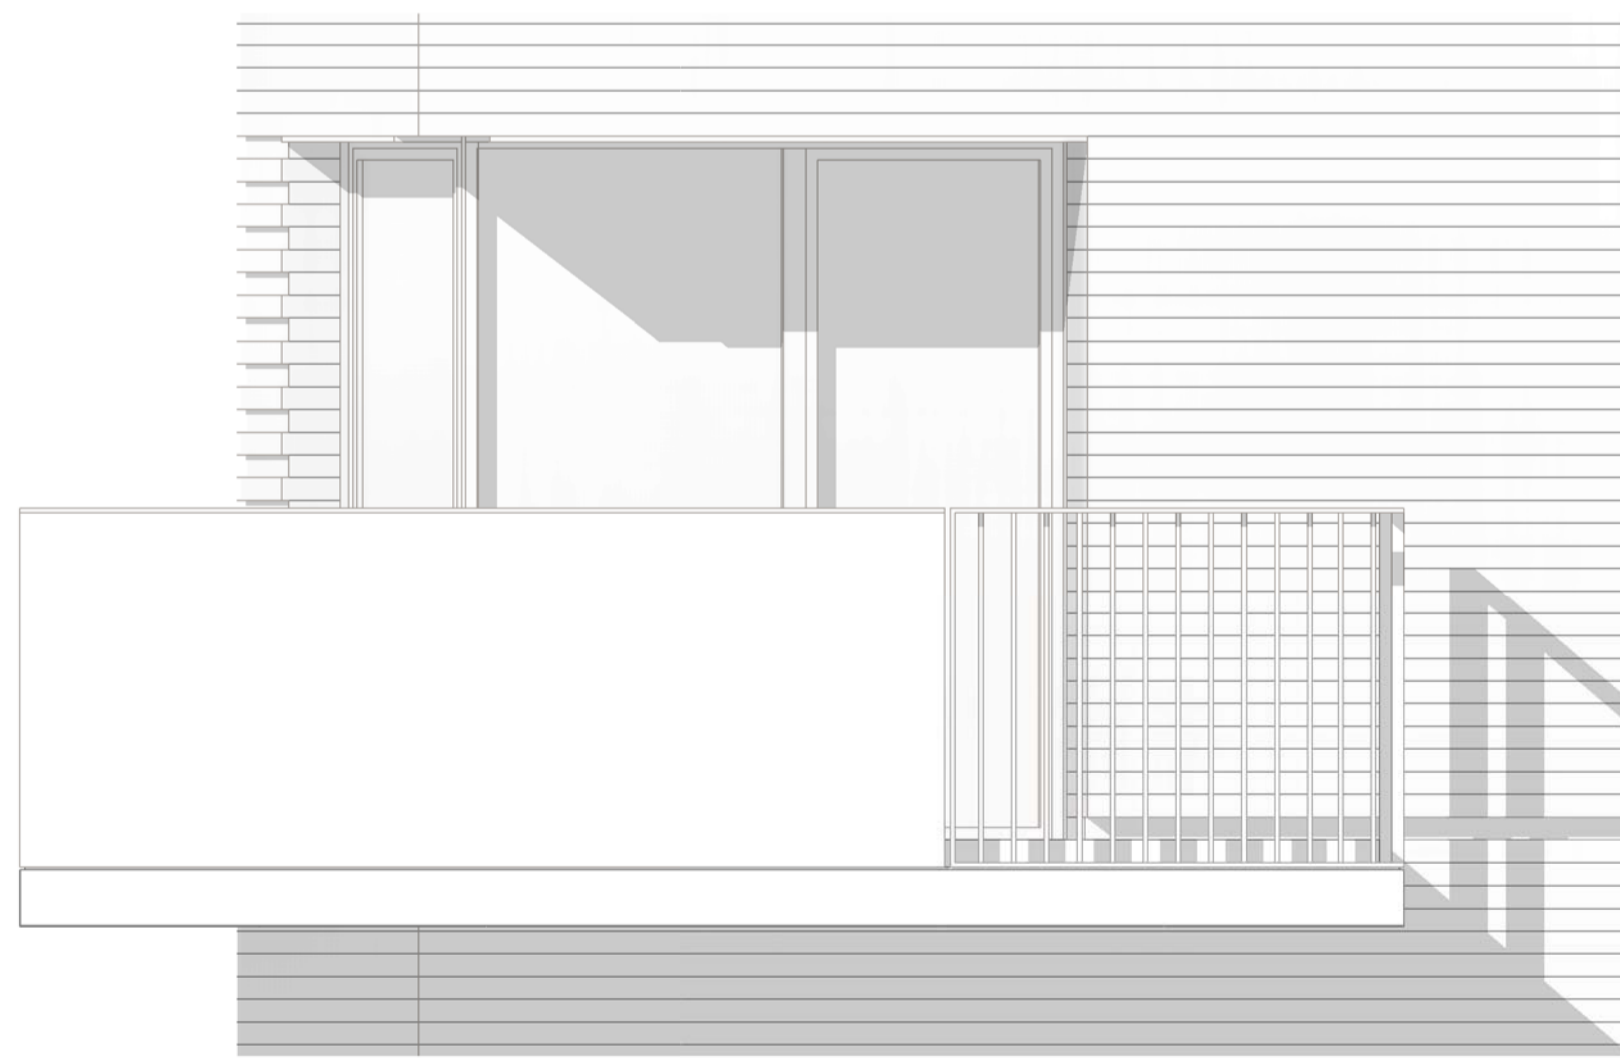


FRONT ELEVATION

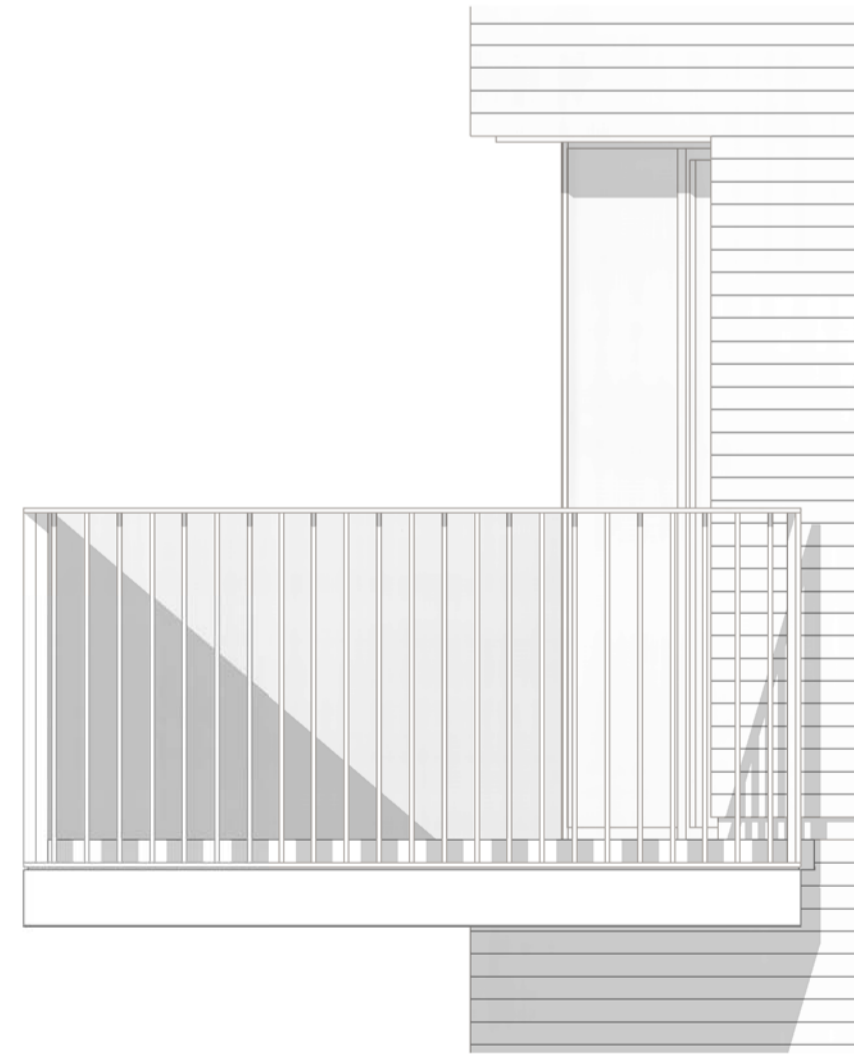


LEFT ELEVATION

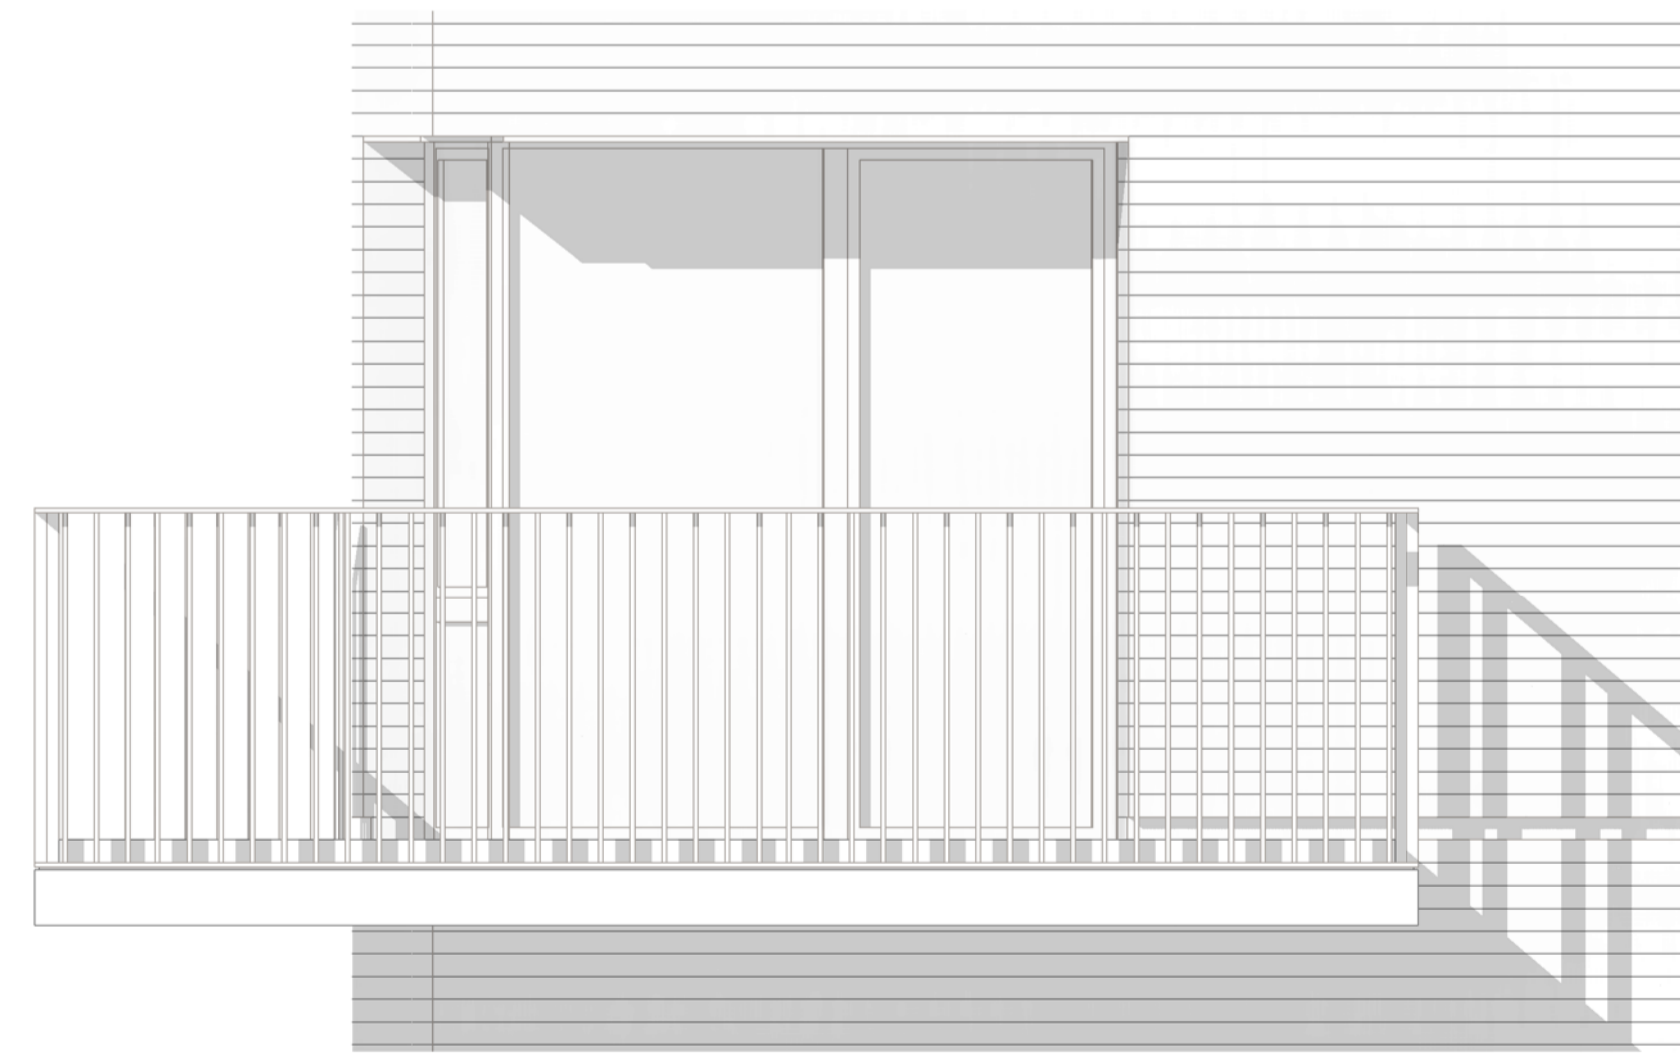

FRONT ELEVATION

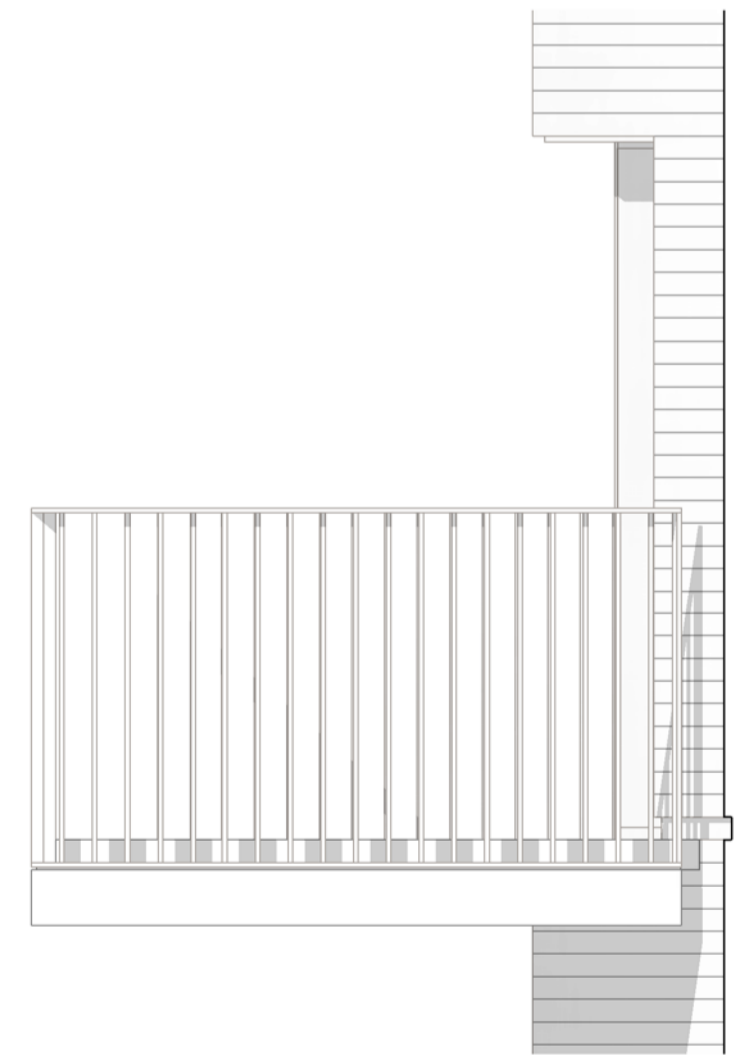

LEFT ELEVATION

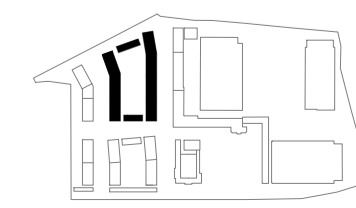

DATE	REV	DESCRIPTION	CHK
170210	15	D4 - Design Freeze Update	AA
170217	16	D5 - Design Freeze Update	SJ
170227	17	D6 - Design Freeze Update	SJ
170327	18	D7 - Design Freeze Update	SJ

CONSULTANTS DWG NO: