


SANDOW SQUARE - SOUTH ELEVATION - BRICK TYPES
1: 500

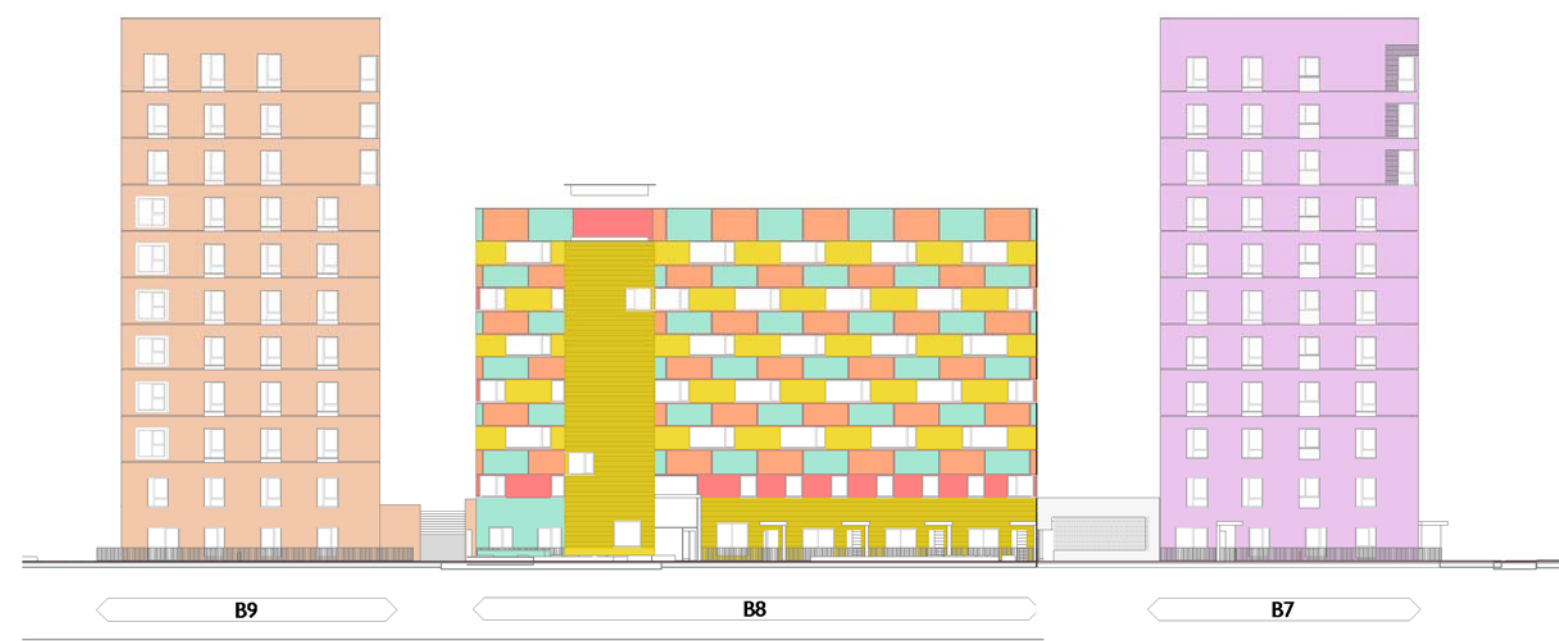

NORTH ELEVATION - B9 Brick Types
1: 500



BRICK TYPE AREAS		
Structural Material	Wall Area	%
MA_BRICK_A WITH RED BRICK DOTS	4378 m ²	18%
MA_BRICK_B	670 m ²	3%
MA_BRICK_C	1759 m ²	7%
MA_BRICK_D	1495 m ²	6%
MA_BRICK_E	5872 m ²	24%
MA_BRICK_STRIPES_A+B	4758 m ²	20%
MA_BRICK_STRIPES_D+E	5352 m ²	22%



B4 COURTYARD NORTH ELEVATION
1: 500



B8 COURTYARD SOUTH ELEVATION
1: 500



MILK STREET - WEST ELEVATION - BLOCK B Brick Types
1: 500

HORIZONTAL REVEALS ARE MADE WITH A GREY BRICK




COURTYARD EAST ELEVATION - B Brick Types
1: 500


BRICK TYPE AREAS - FEATURE...	
Material: Name	Wall Area
MA_BRICK_COLOR - BLACK	65 m ²
MA_BRICK_COLOR - BLU	2 m ²
MA_BRICK_COLOR - GREEN 2	7 m ²



B3 ENTRANCE BRICK TYPE

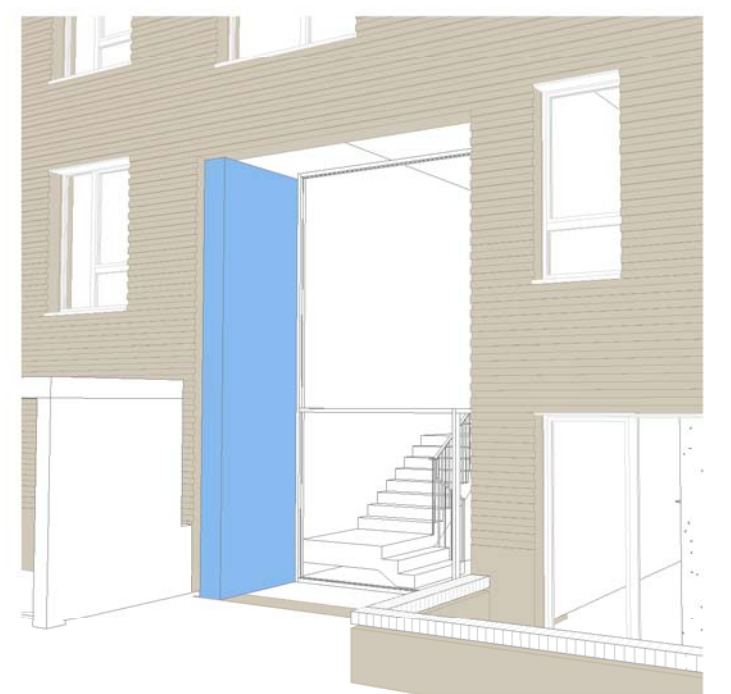


B4 ENTRANCE BRICK TYPE

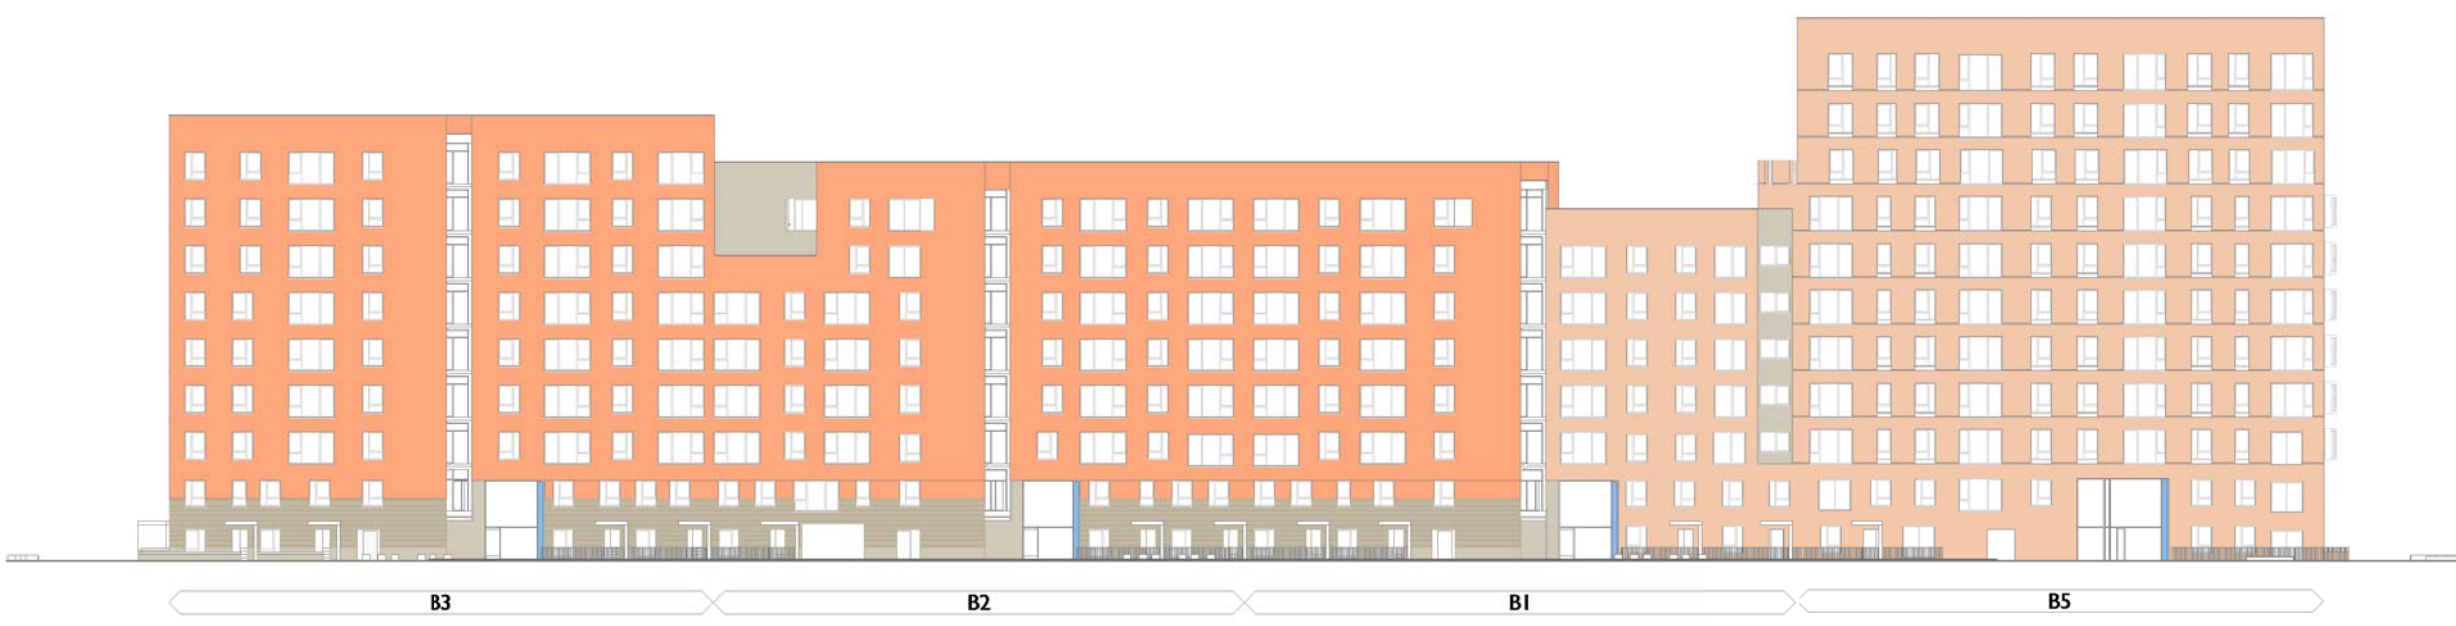

CANAL STREET ELEVATION - BLOCK B Brick Types
1: 500



COURTYARD WEST ELEVATION - B TOWER Brick Types
1: 500

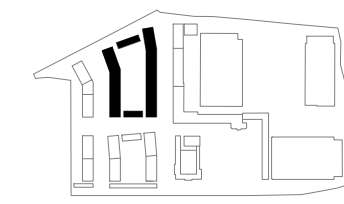

DATE	REV	DESCRIPTION	CHK
181214	13	Brick Selection	AA
170306	14	D2 - Design Freeze Update	AA
170210	15	D4 - Design Freeze Update	AA
170217	16	D5 - Design Freeze Update	SJ
170227	17	D6 - Design Freeze Update	SJ
170327	18	D7 - Design Freeze Update	SJ
170518	19	P1 - Planning Application	SJ

CONSULTANTS DWG NO.