

SANDOW SQUARE - SOUTH ELEVATION - BRICK TYPES
1: 500



NORTH ELEVATION - B9 Brick Types
1: 500



BRICK TYPE AREAS		
Structural Material	Wall Area	%
MA_BRICK_A WITH RED BRICK DOTS	4378 m ²	17%
MA_BRICK_B	618 m ²	2%
MA_BRICK_C	2206 m ²	9%
MA_BRICK_D	1100 m ²	4%
MA_BRICK_E	5396 m ²	22%
MA_BRICK_F	476 m ²	2%
MA_BRICK_G	347 m ²	1%
MA_BRICK_STRIPES_A+B	4758 m ²	19%
MA_BRICK_STRIPES_B+E	1700 m ²	7%
MA_BRICK_STRIPES_C+F	424 m ²	2%
MA_BRICK_STRIPES_D+E	3650 m ²	15%

BRICK TYPE AREAS - FEATURE...	
Material: Name	Wall Area
MA_BRICK_COLOR - BLACK	65 m ²
MA_BRICK_COLOR - BLU	2 m ²
MA_BRICK_COLOR - GREEN 2	7 m ²



B4 COURTYARD NORTH ELEVATION
1: 500



B8 COURTYARD SOUTH ELEVATION
1: 500



MILK STREET - WEST ELEVATION - BLOCK B Brick Types
1: 500

HORIZONTAL REVEALS ARE MADE WITH A GREY BRICK




COURTYARD EAST ELEVATION - B Brick Types
1: 500



B3 ENTRANCE BRICK TYPE




CANAL STREET ELEVATION - BLOCK B Brick Types
1: 500

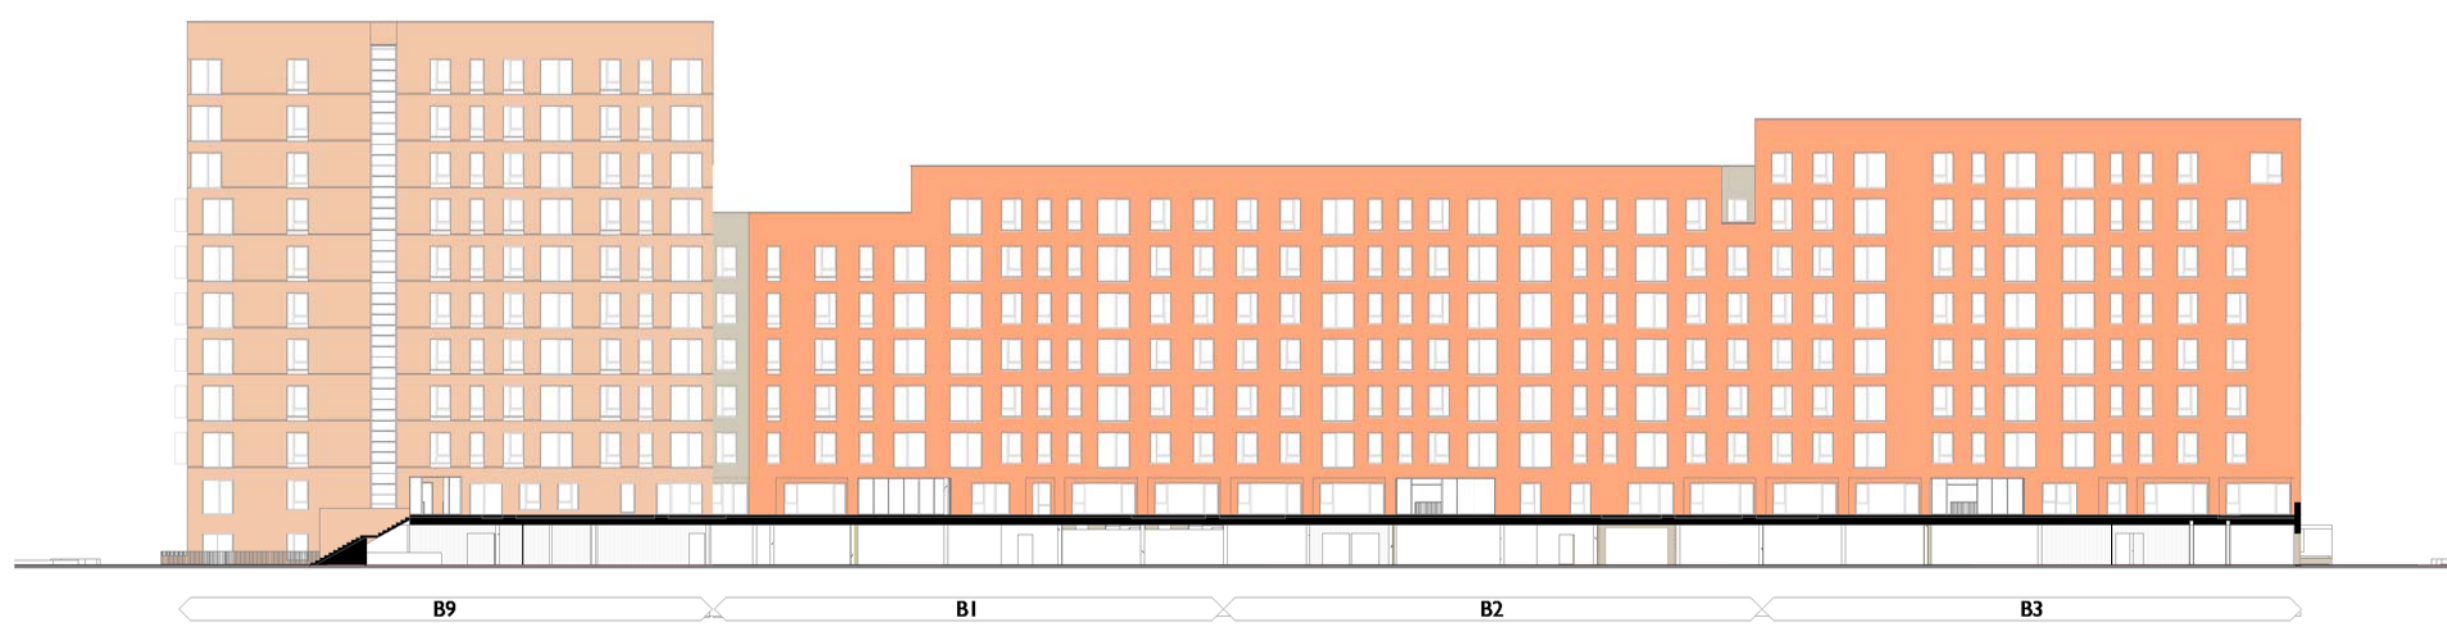

COURTYARD WEST ELEVATION - B TOWER Brick Types
1: 500



B4 ENTRANCE BRICK TYPE

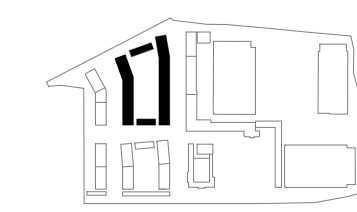

DATE	REV	DESCRIPTION	CHK
170217	16	D6 - Design Freeze Update	SJ
170227	17	D6 - Design Freeze Update	SJ
170327	18	D7 - Design Freeze Update	SJ
170518	19	P1 - Planning Application	SJ
171013	22	P2 - Planning Application	SJ

CONSULTANTS DWG NO: