



SANDOW - SOUTH ELEVATION
1:500

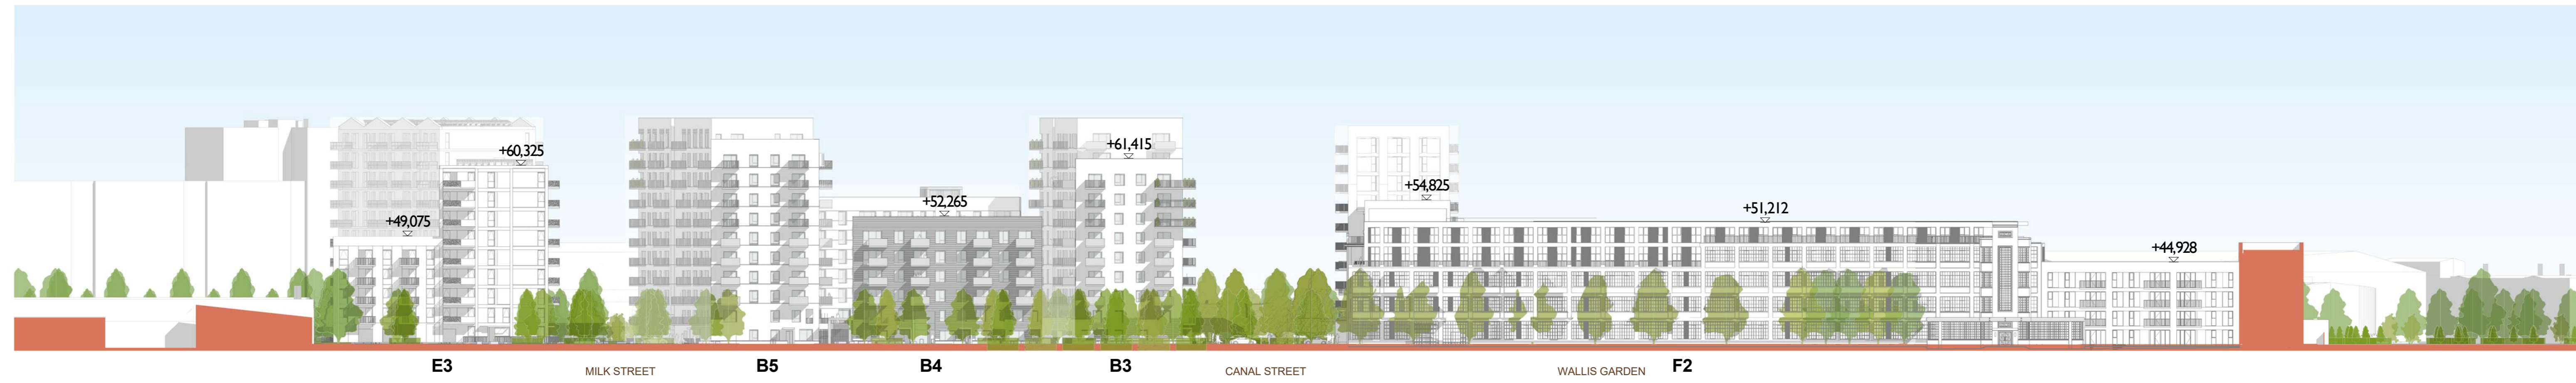

SANDOW - NORTH ELEVATION
1:500



SQUIRRELS ESTATE - SOUTH ELEVATION
1:500

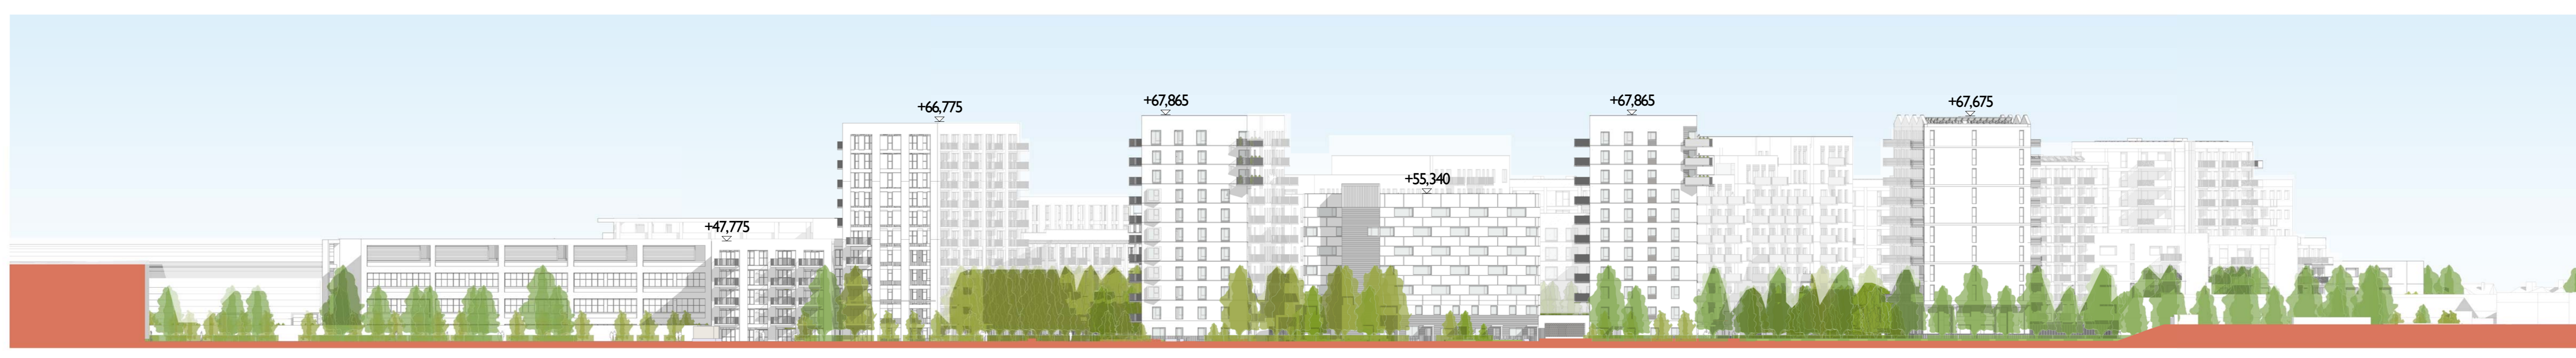

COFFEE PARK - SOUTH ELEVATION
1:500

| DATE | REV. | DESCRIPTION | CHK. |
|----------|------|-----------------------------|------|
| 15/11/17 | 01 | 01 - Design Concept Update | SK |
| 15/12/17 | 02 | 02 - Design Progress Update | SK |
| 17/02/18 | 03 | 03 - Design Progress Update | SK |
| 17/03/18 | 04 | 04 - Planning Application | SK |
| 17/03/18 | 05 | 05 - Planning Application | SK |

CONSULTANTS DWG NO.: