





WEST ELEVATION

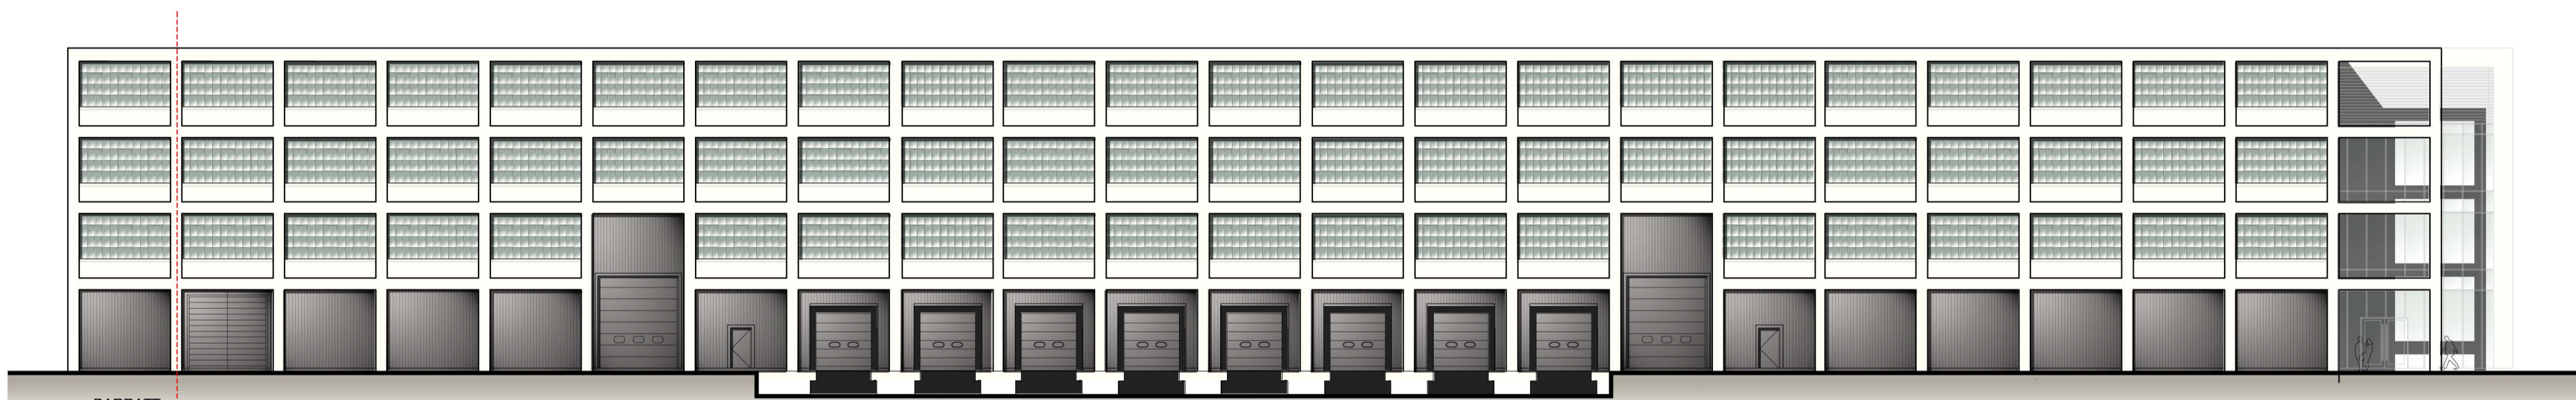


BARRATT LONDON  SEGRO EAST ELEVATION




NORTH ELEVATION

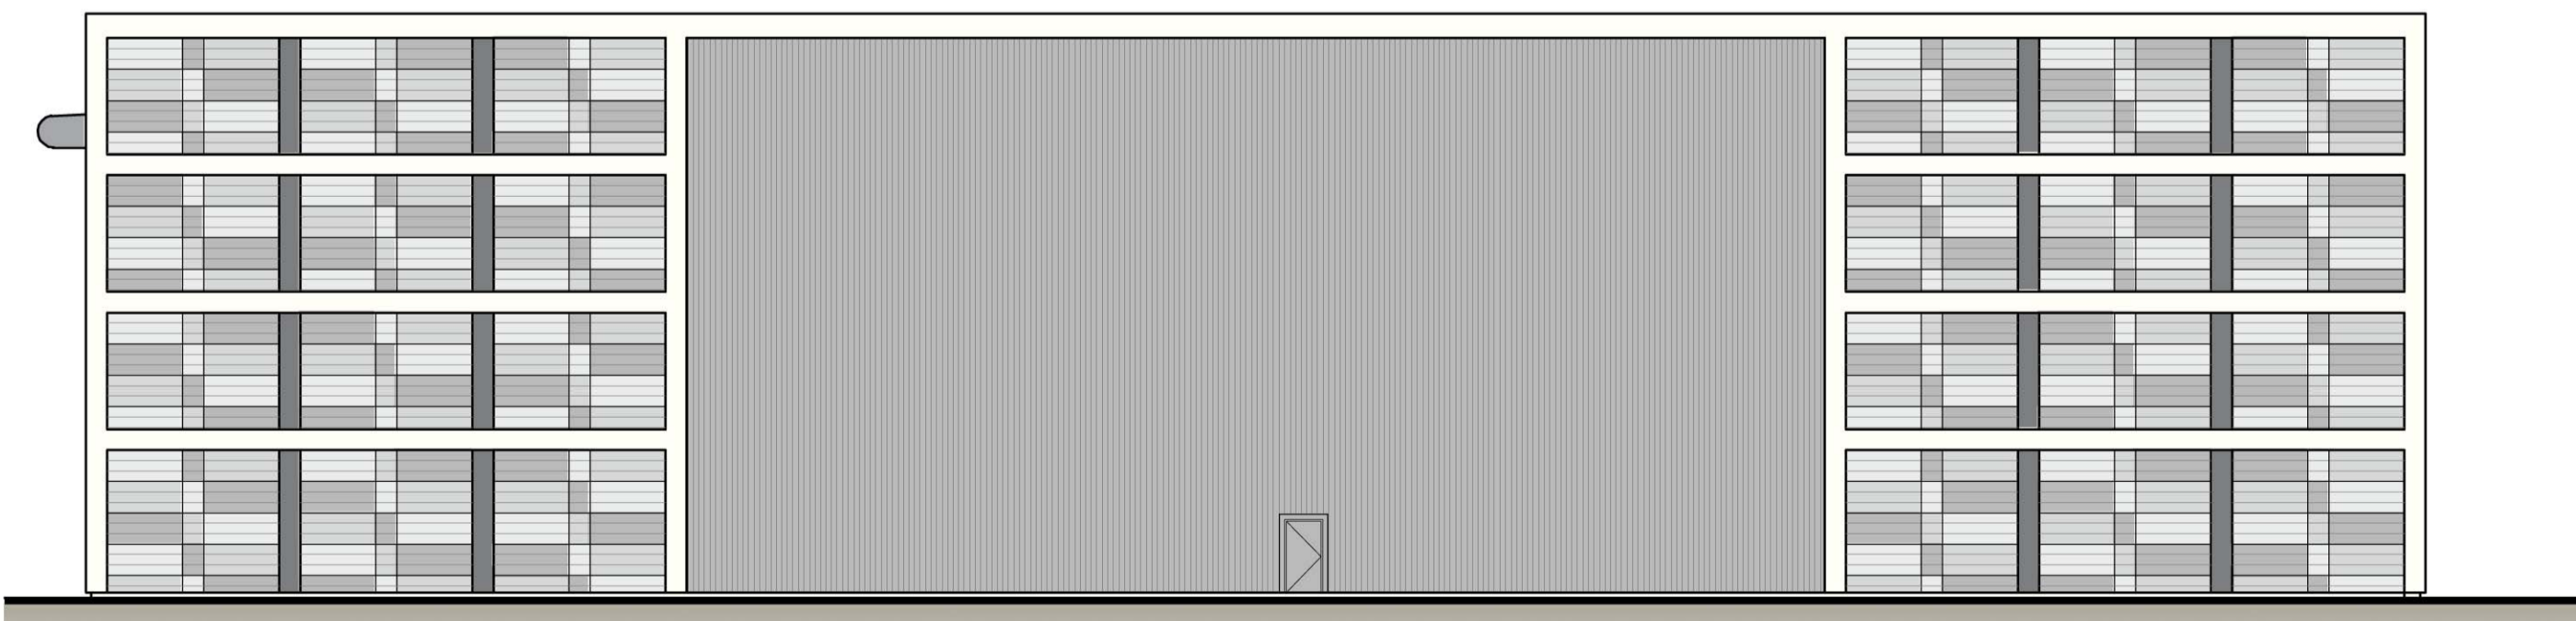

SOUTH ELEVATION

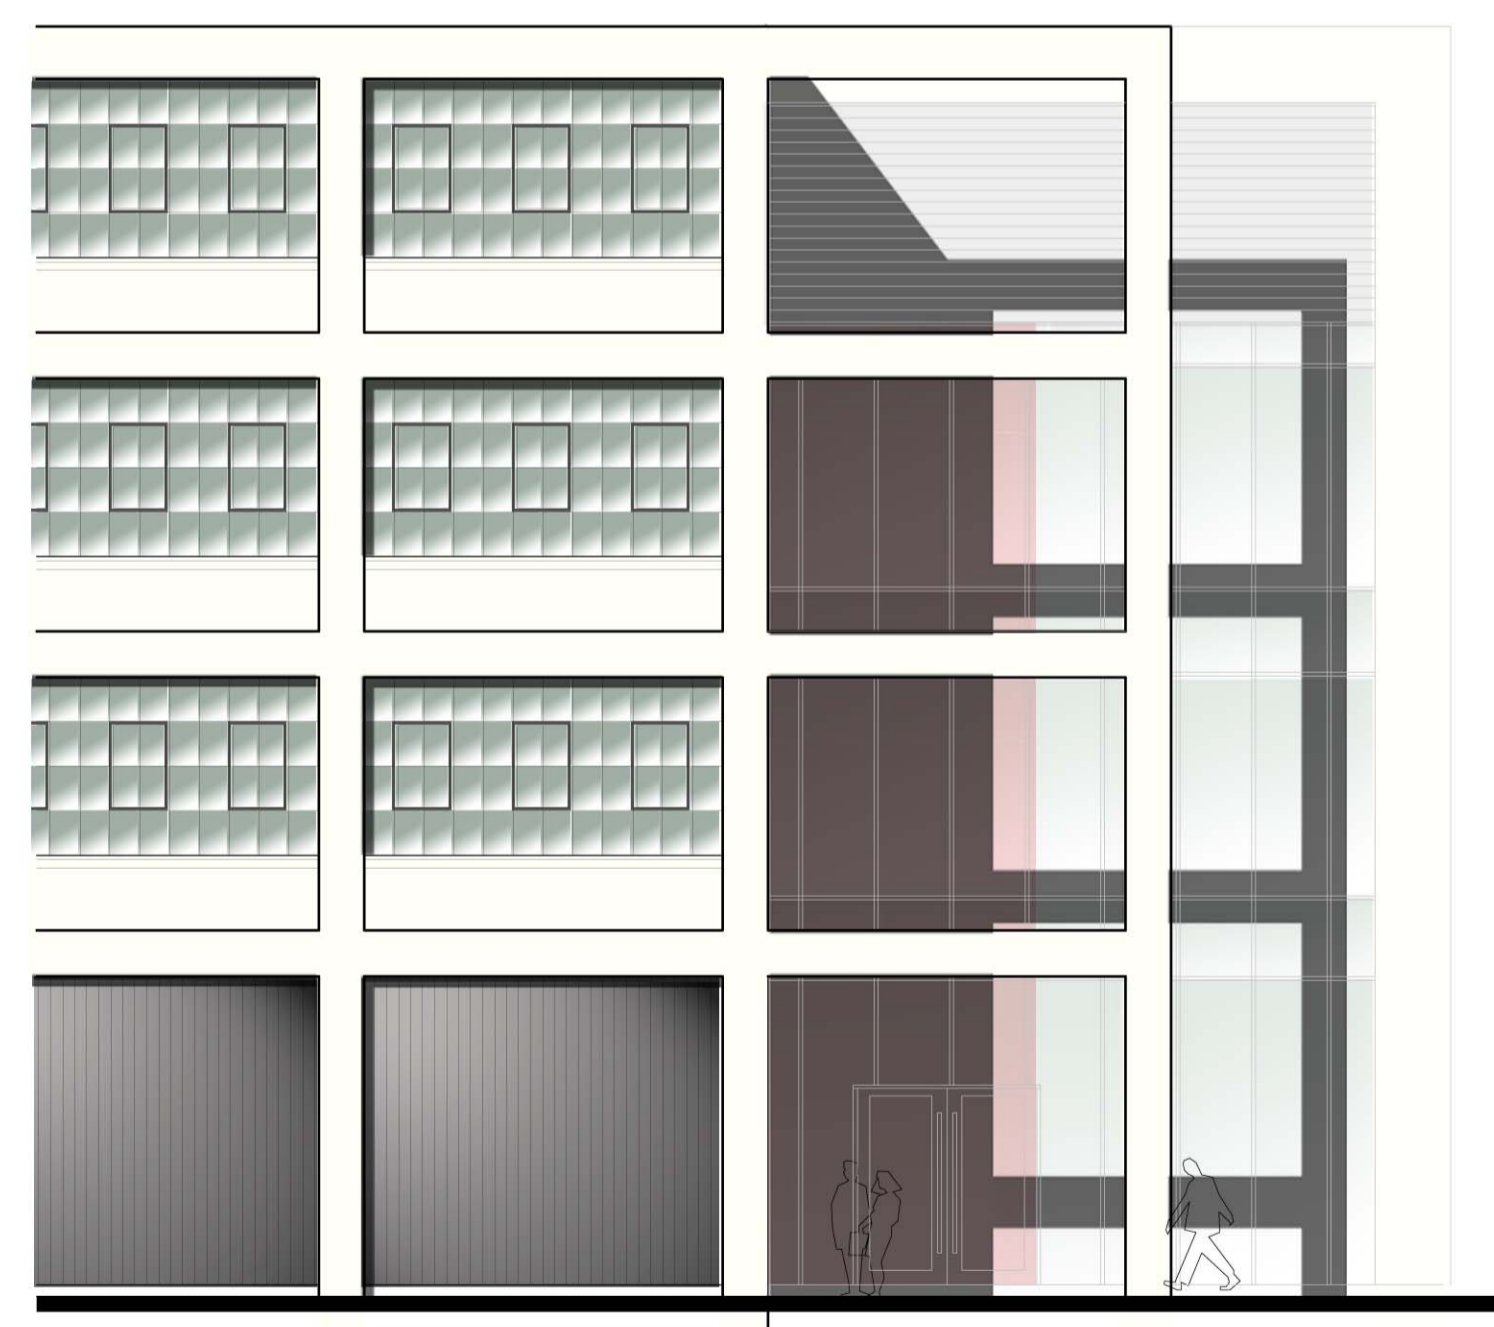

DETAIL EAST ELEVATION

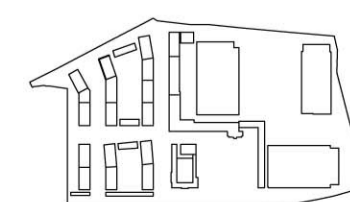

DATE	REV	DESCRIPTION	CHK
CONSULTANTS DWG NO:			