



EXISTING EAST ELEVATION SHOWING THE EXTEND OF DEMOLITION

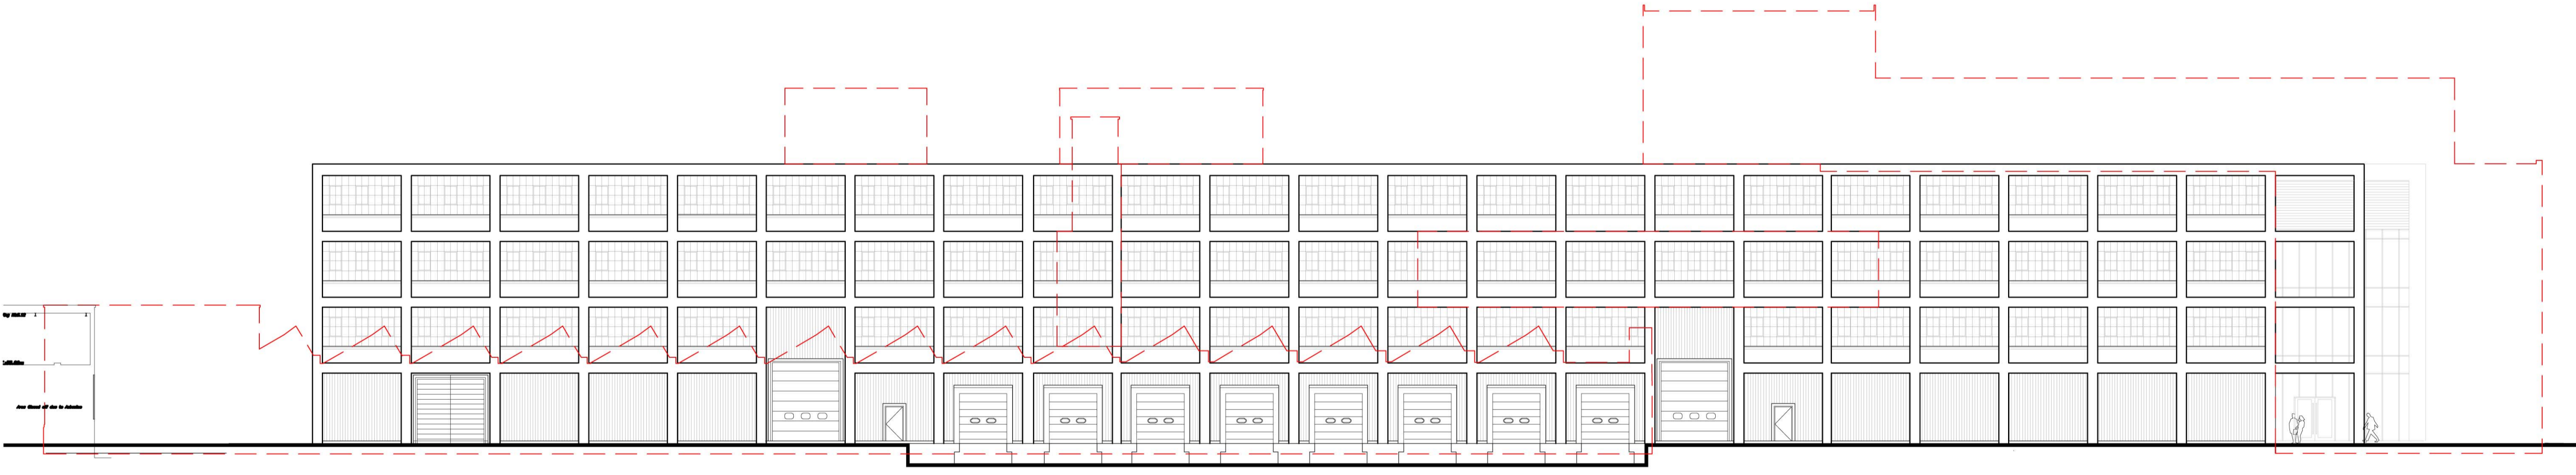

PROPOSED EAST ELEVATION UNIT 4

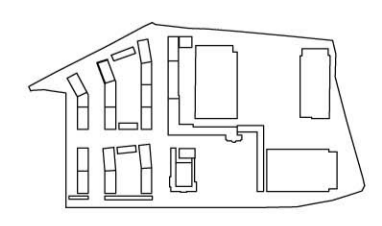

DATE	REV	DESCRIPTION	CHK.

CONSULTANTS DWG NO: