


GROUND FLOOR PLAN UNIT 1



FIRST FLOOR PLAN UNIT 1

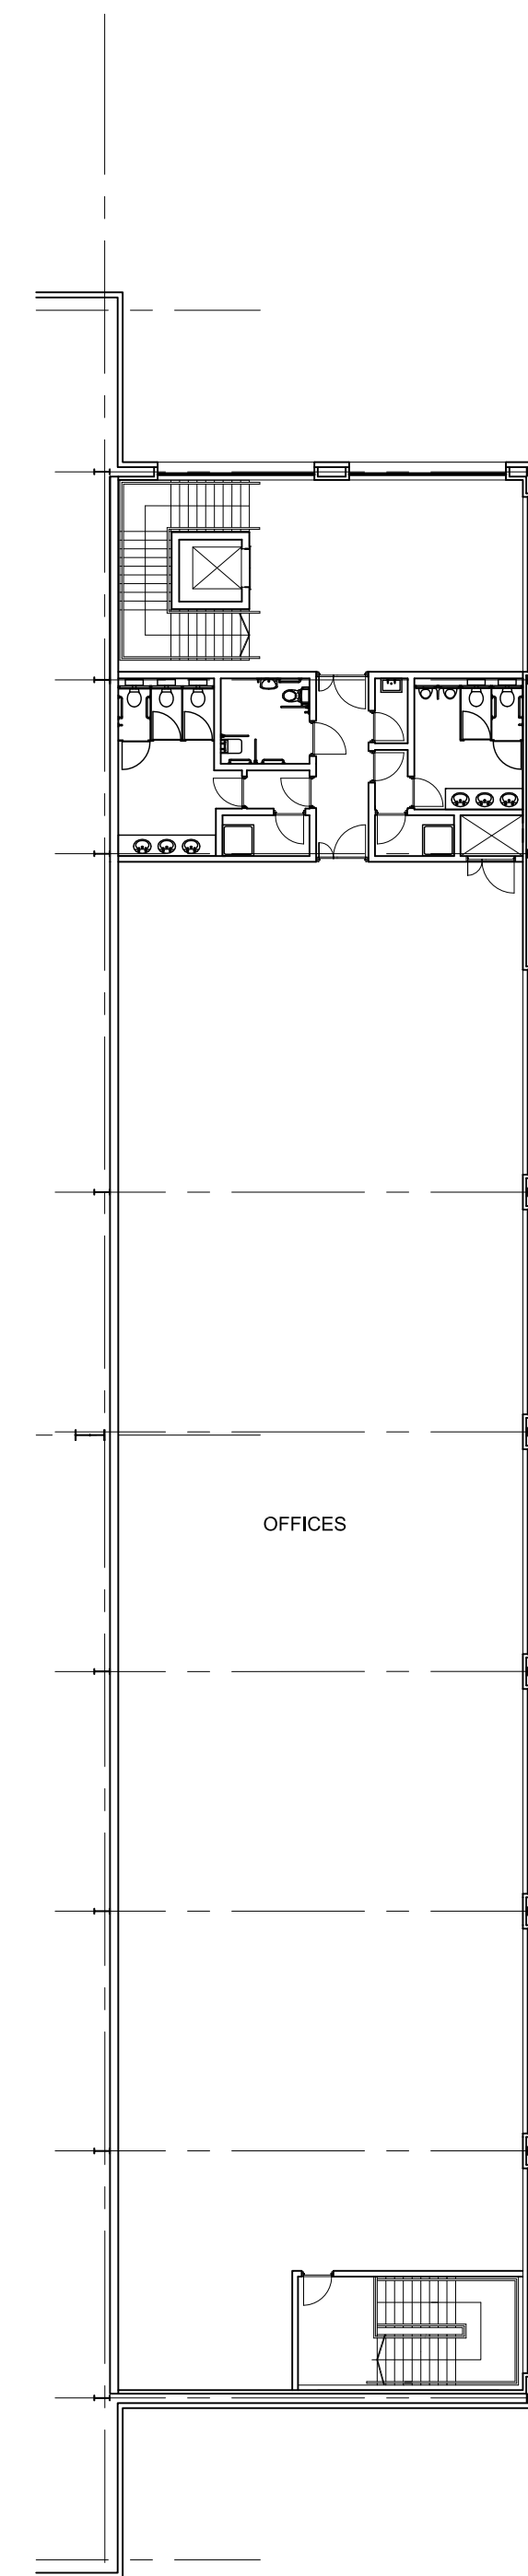

DATE	REV	DESCRIPTION	CHK
CONSULTANTS DWG NO:			