



GROUND FLOOR PLAN UNIT 2

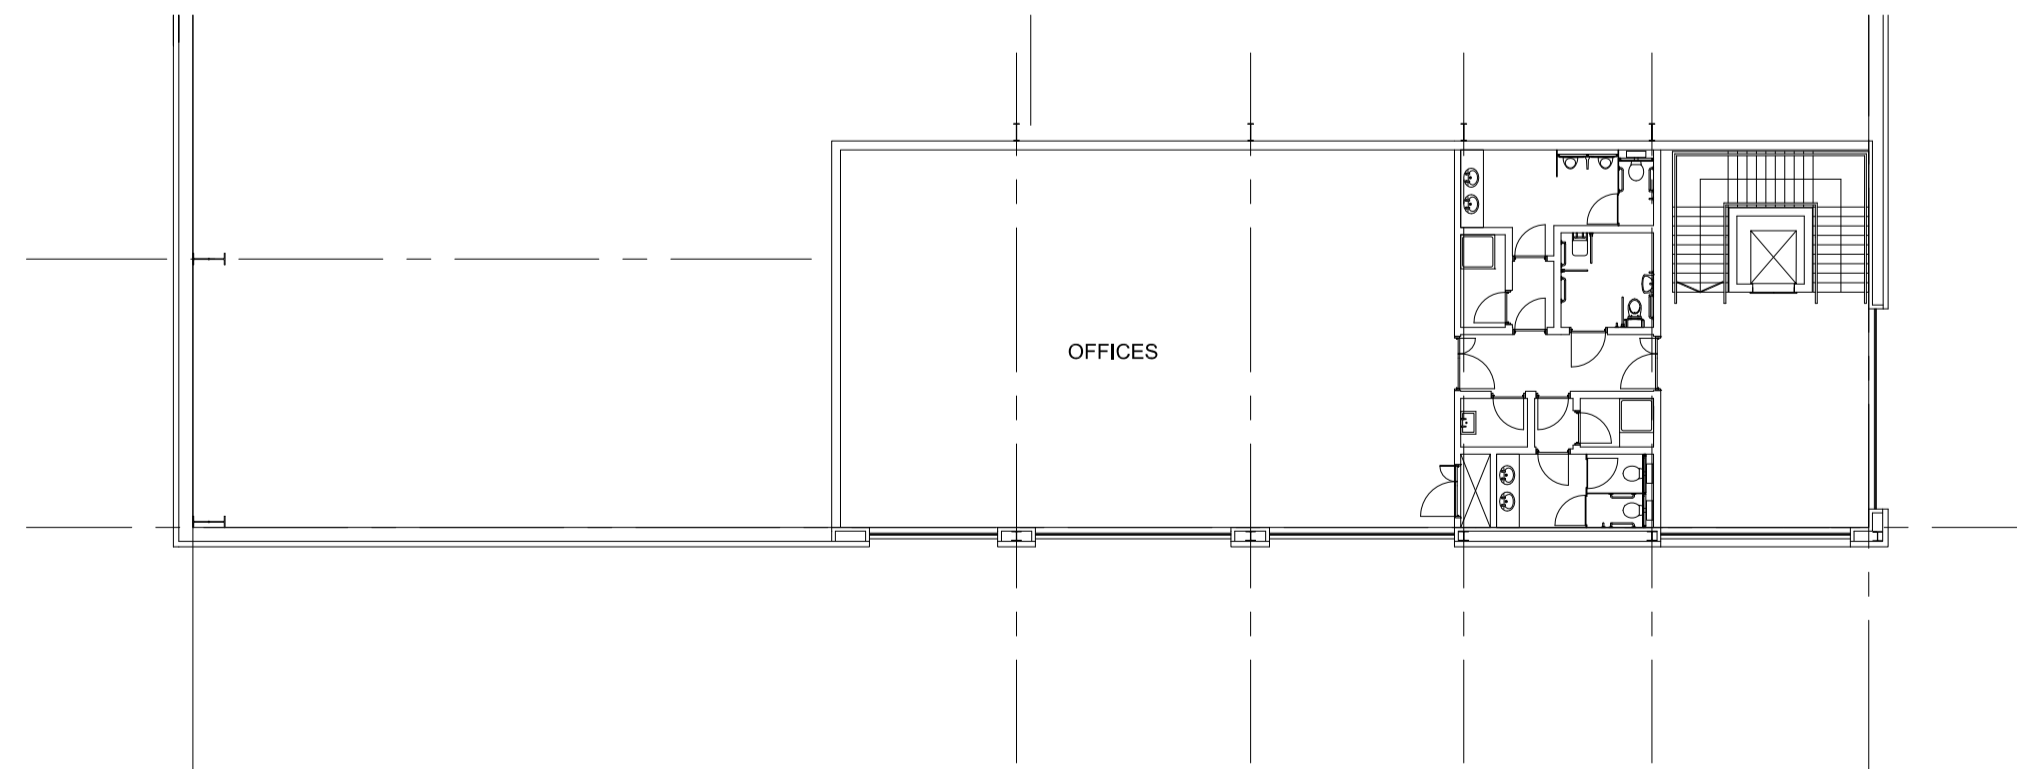

FIRST FLOOR PLAN UNIT 2

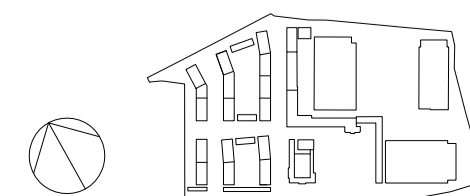

DATE	REV	DESCRIPTION	CHK.

CONSULTANTS DWG NO: