


FIRST FLOOR PLAN UNIT 3



GROUND FLOOR PLAN UNIT 3

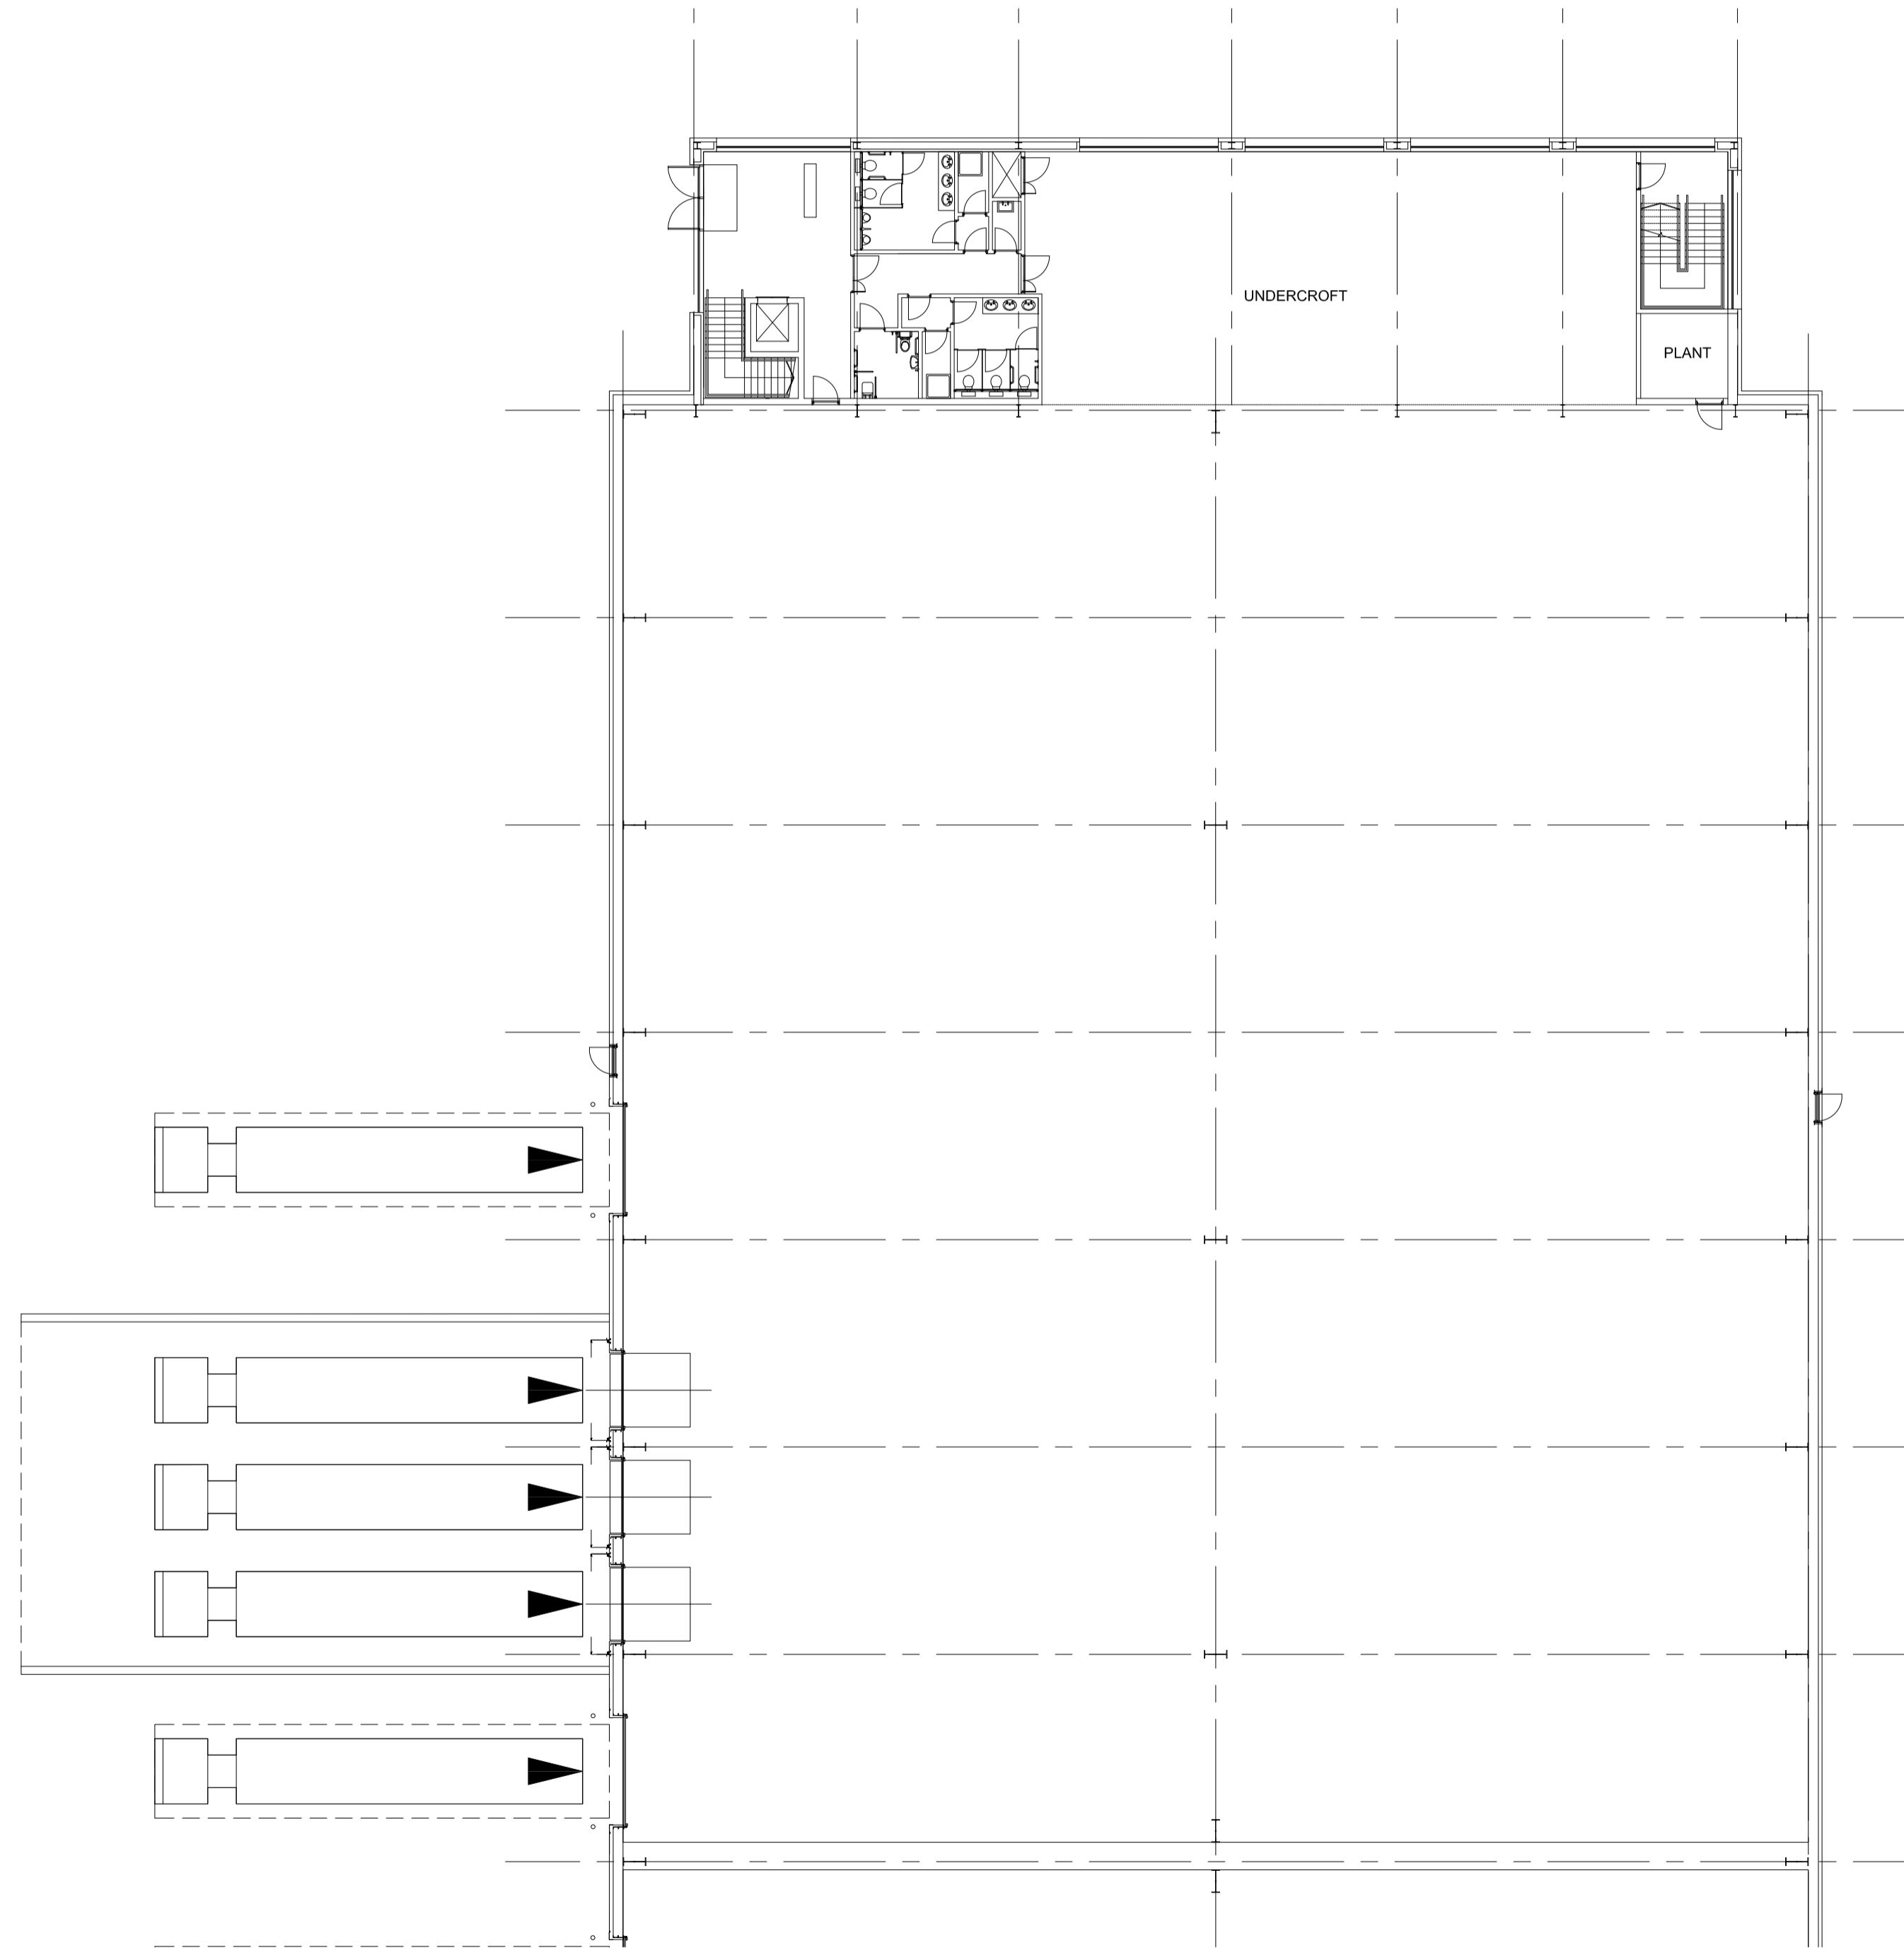

DATE	REV	DESCRIPTION	CHK

CONSULTANTS DWG NO: _____