


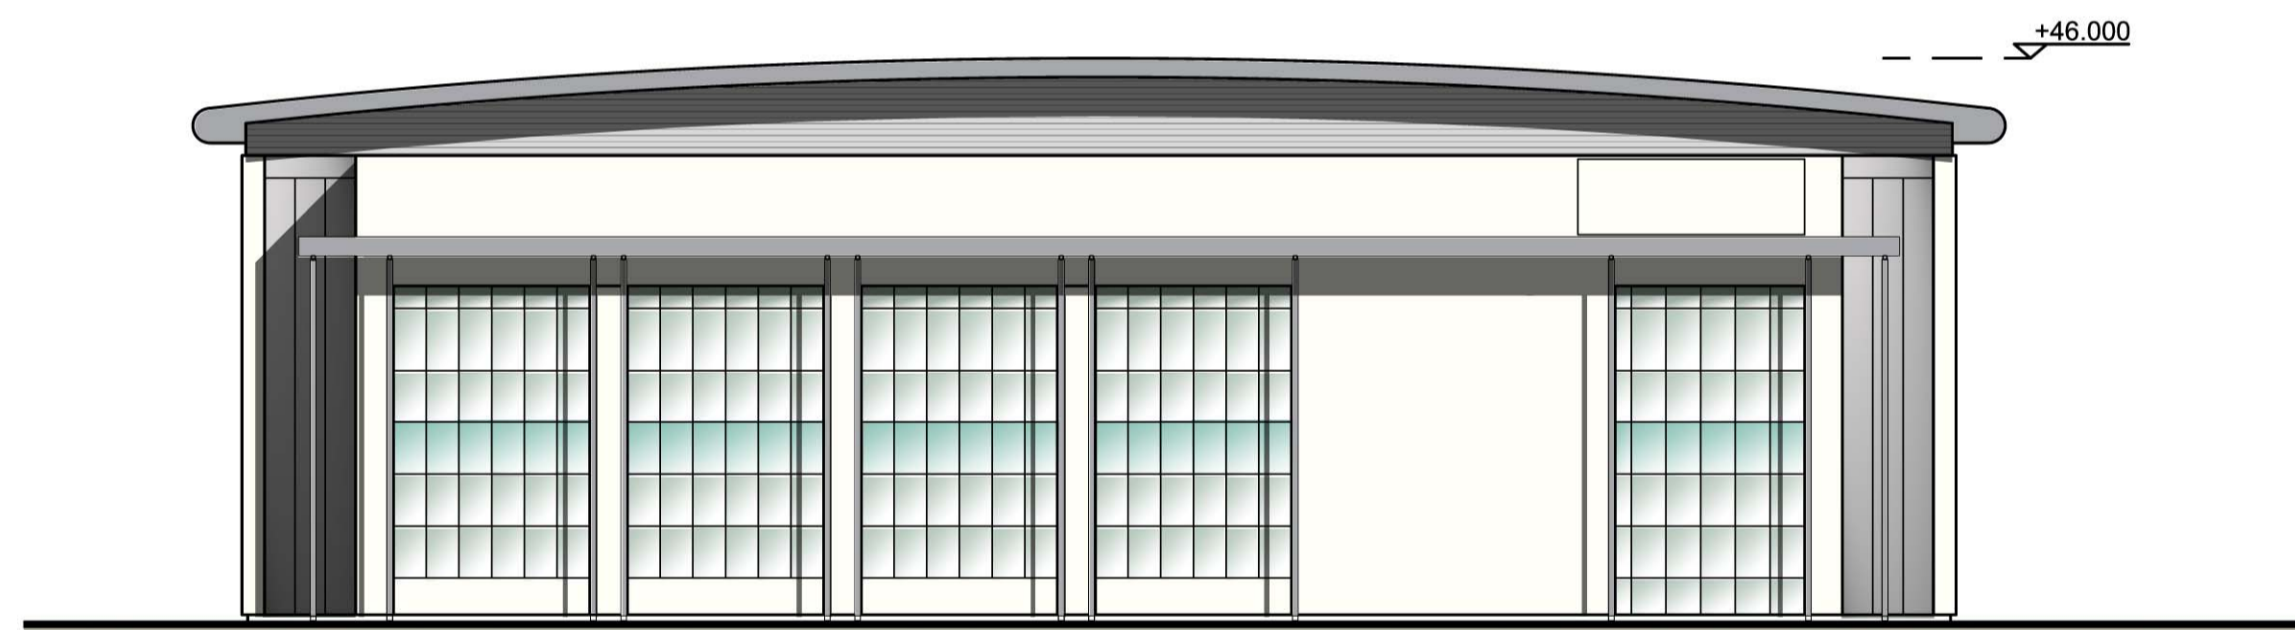

WEST ELEVATION




EAST ELEVATION



NORTH ELEVATION



SOUTH ELEVATION

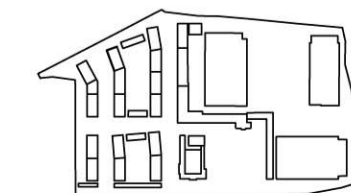

DATE	REV	DESCRIPTION	CHK.

CONSULTANTS DWG NO: