


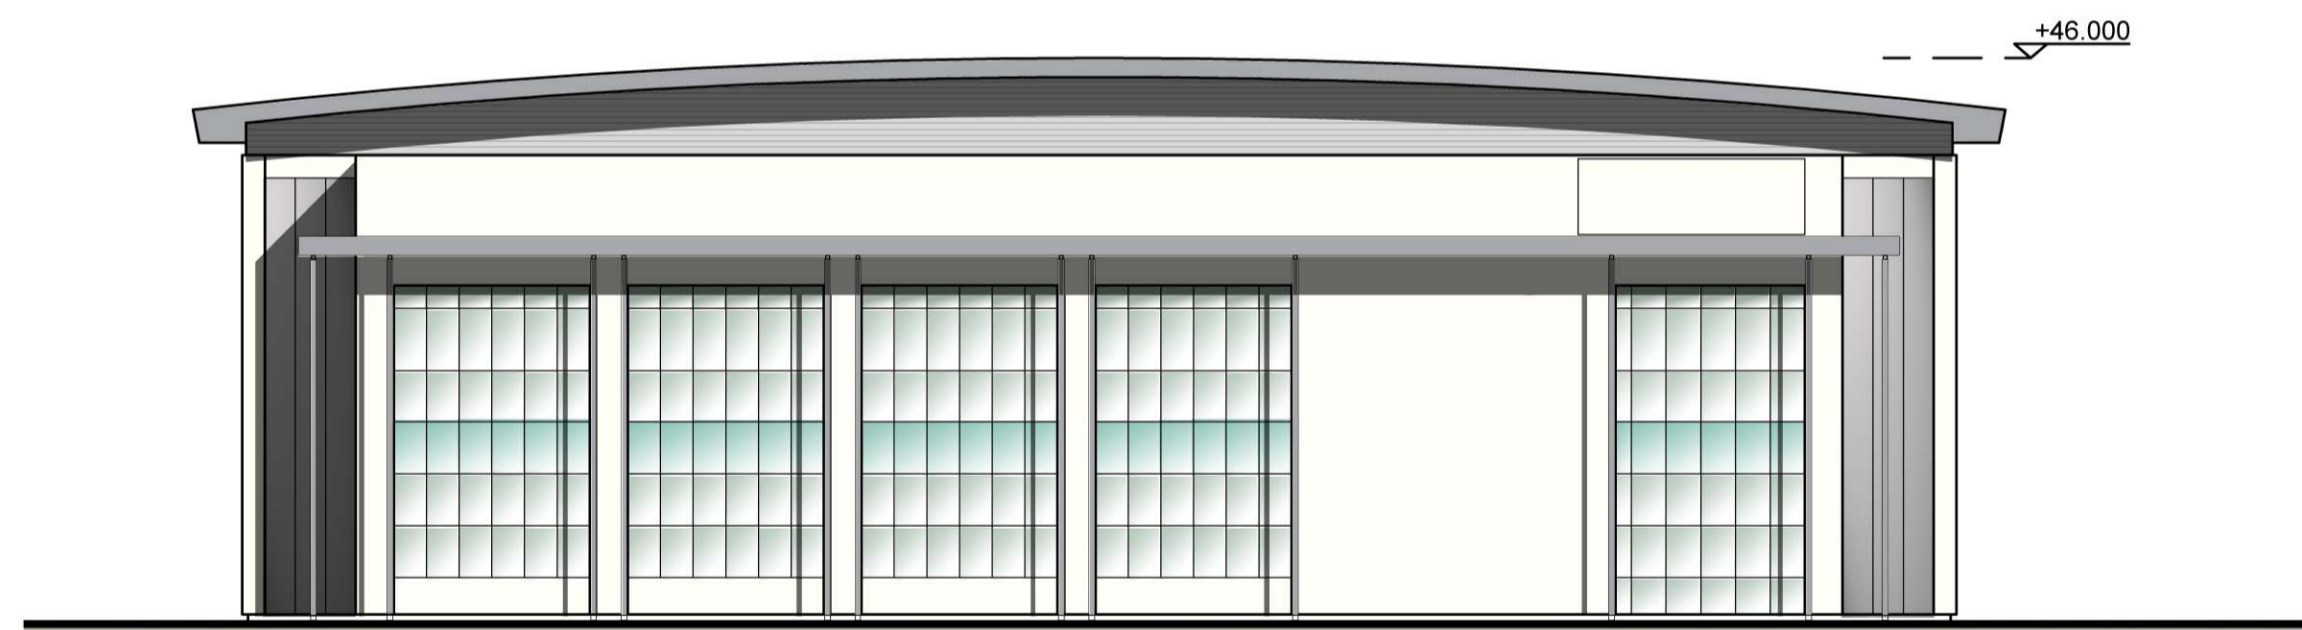

WEST ELEVATION




EAST ELEVATION



NORTH ELEVATION




SOUTH ELEVATION

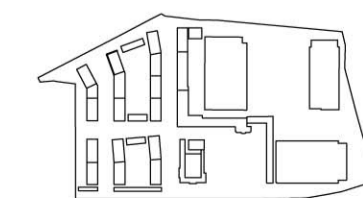


DATE	REV	DESCRIPTION	CHK.

CONSULTANTS DWG NO: \_\_\_\_\_


**MICHAEL SPARKS ASSOCIATES**  
11 Platts Place, St Dionis Road  
London SW6 4TU  
Telephone +44 (0)20 7736162  
info@msa-architects.co.uk

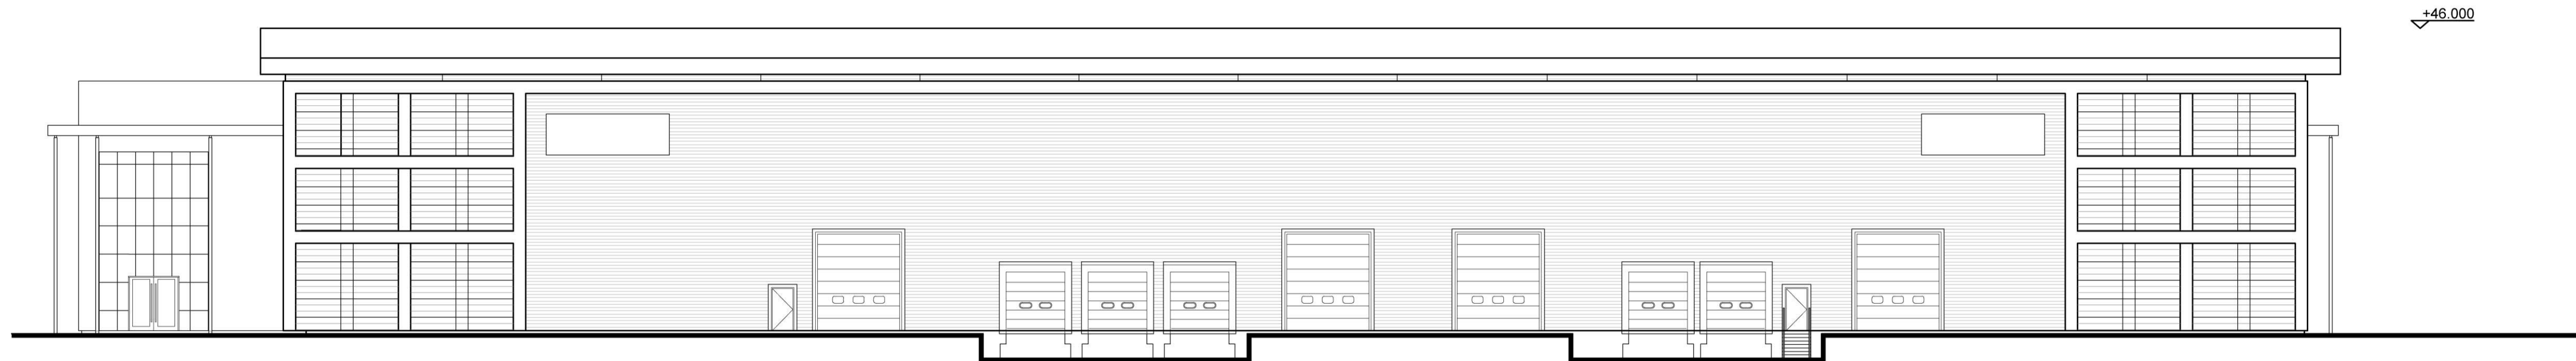


WEST ELEVATION

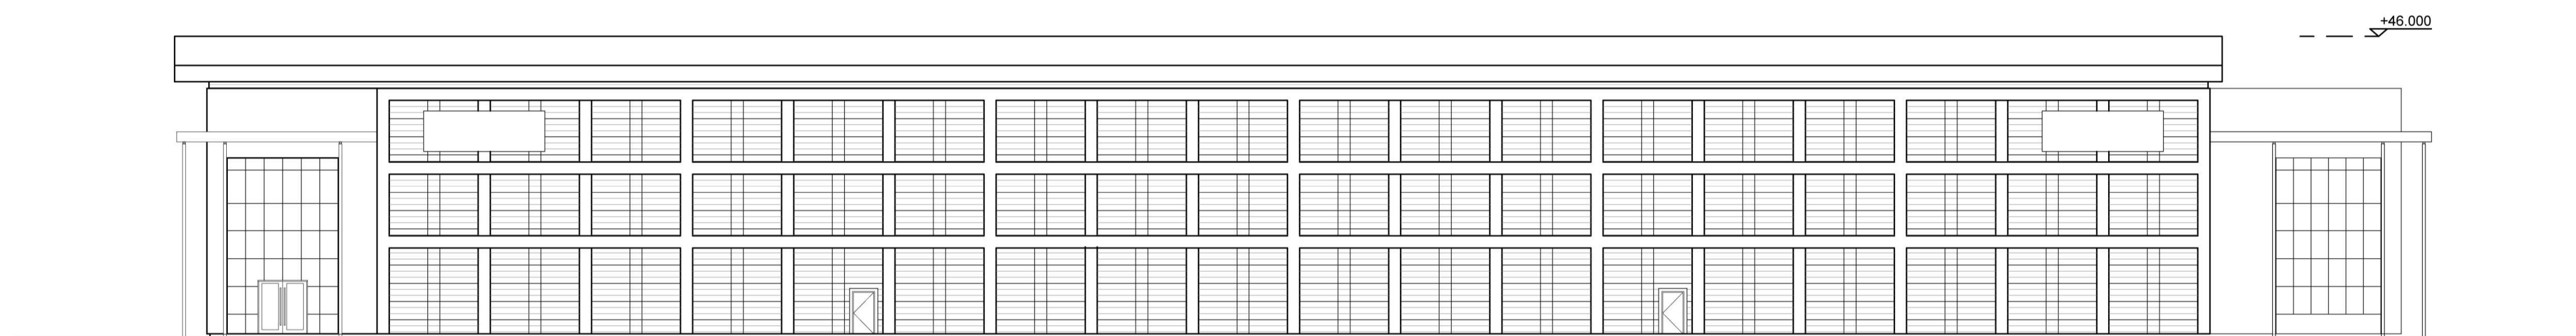


EAST ELEVATION

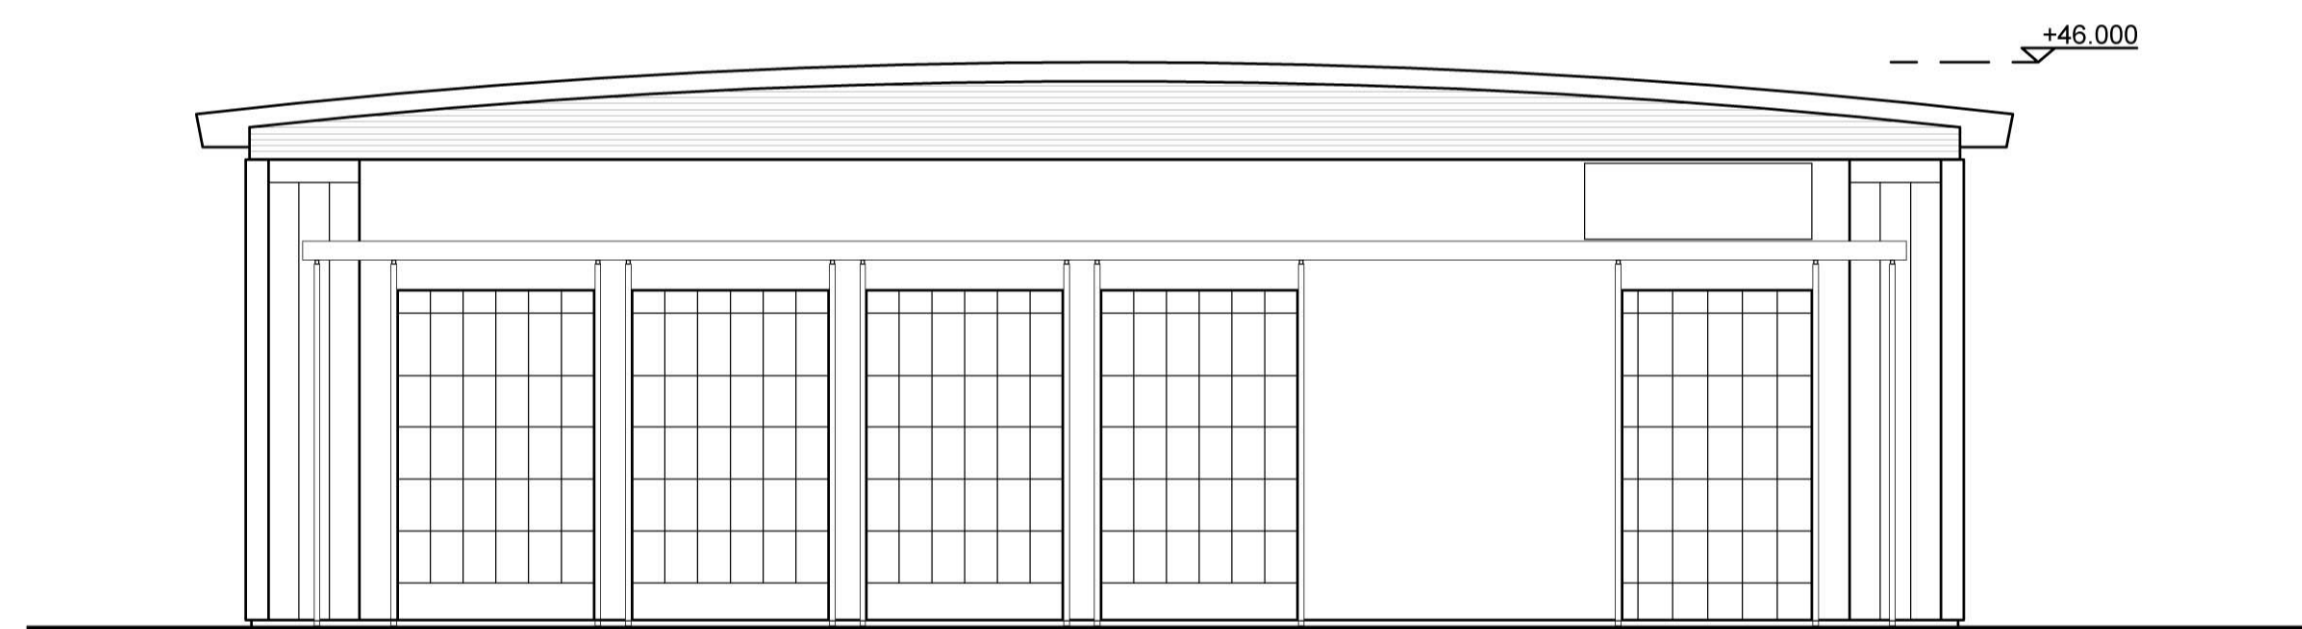

NORTH ELEVATION

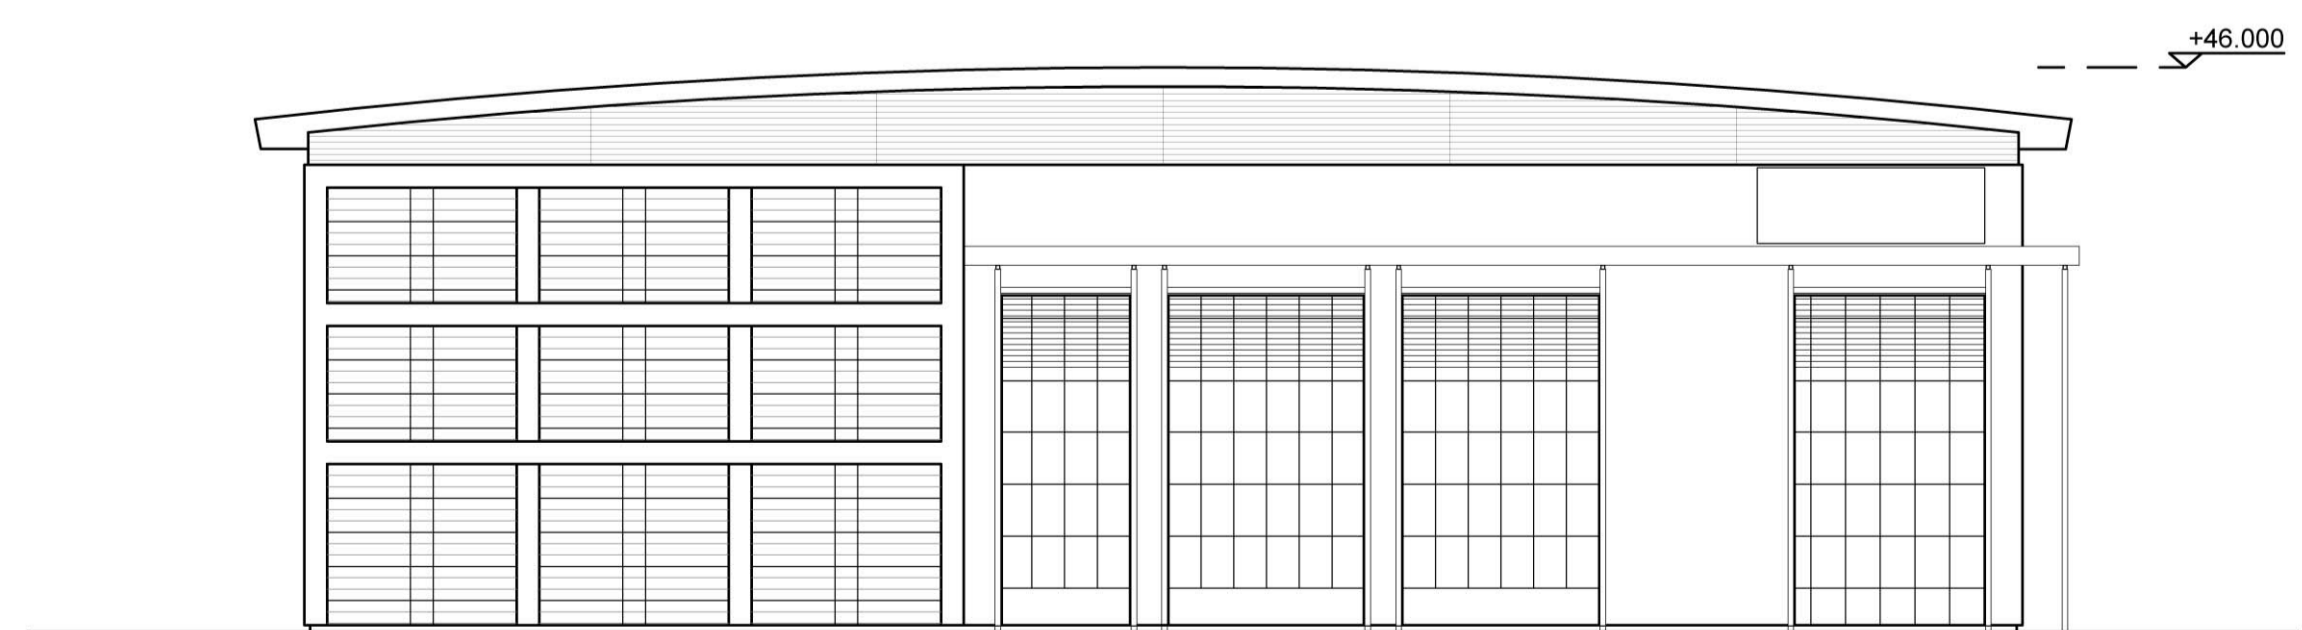

SOUTH ELEVATION

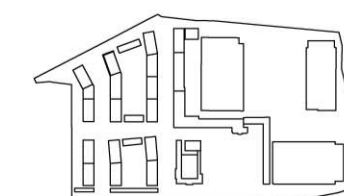

DATE	REV	DESCRIPTION	CHK.

CONSULTANTS DWG NO:

**MICHAEL SPARKS ASSOCIATES**  
11 Plato Place, St Dionis Road  
London SW6 4TU  
Telephone +44 (0)20 77361162  
info@msa-architects.co.uk

**FORMER NESTLE FACTORY, HAYES**  
ILLUSTRATIVE ELEVATIONS UNIT 2&3  
SCALE 1:200 @ A1