





WEST ELEVATION

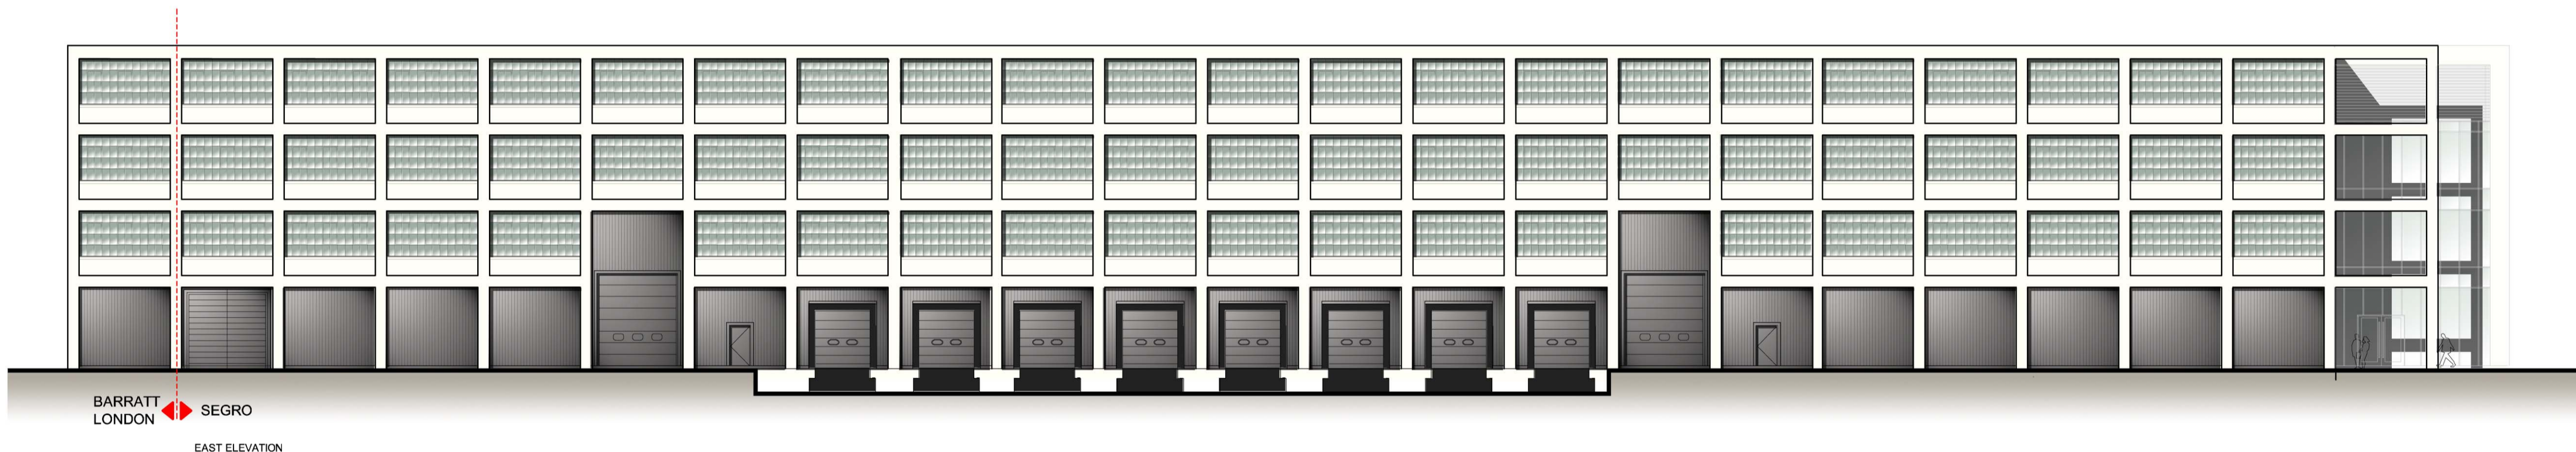


BARRATT LONDON  SEGRO
EAST ELEVATION




NORTH ELEVATION

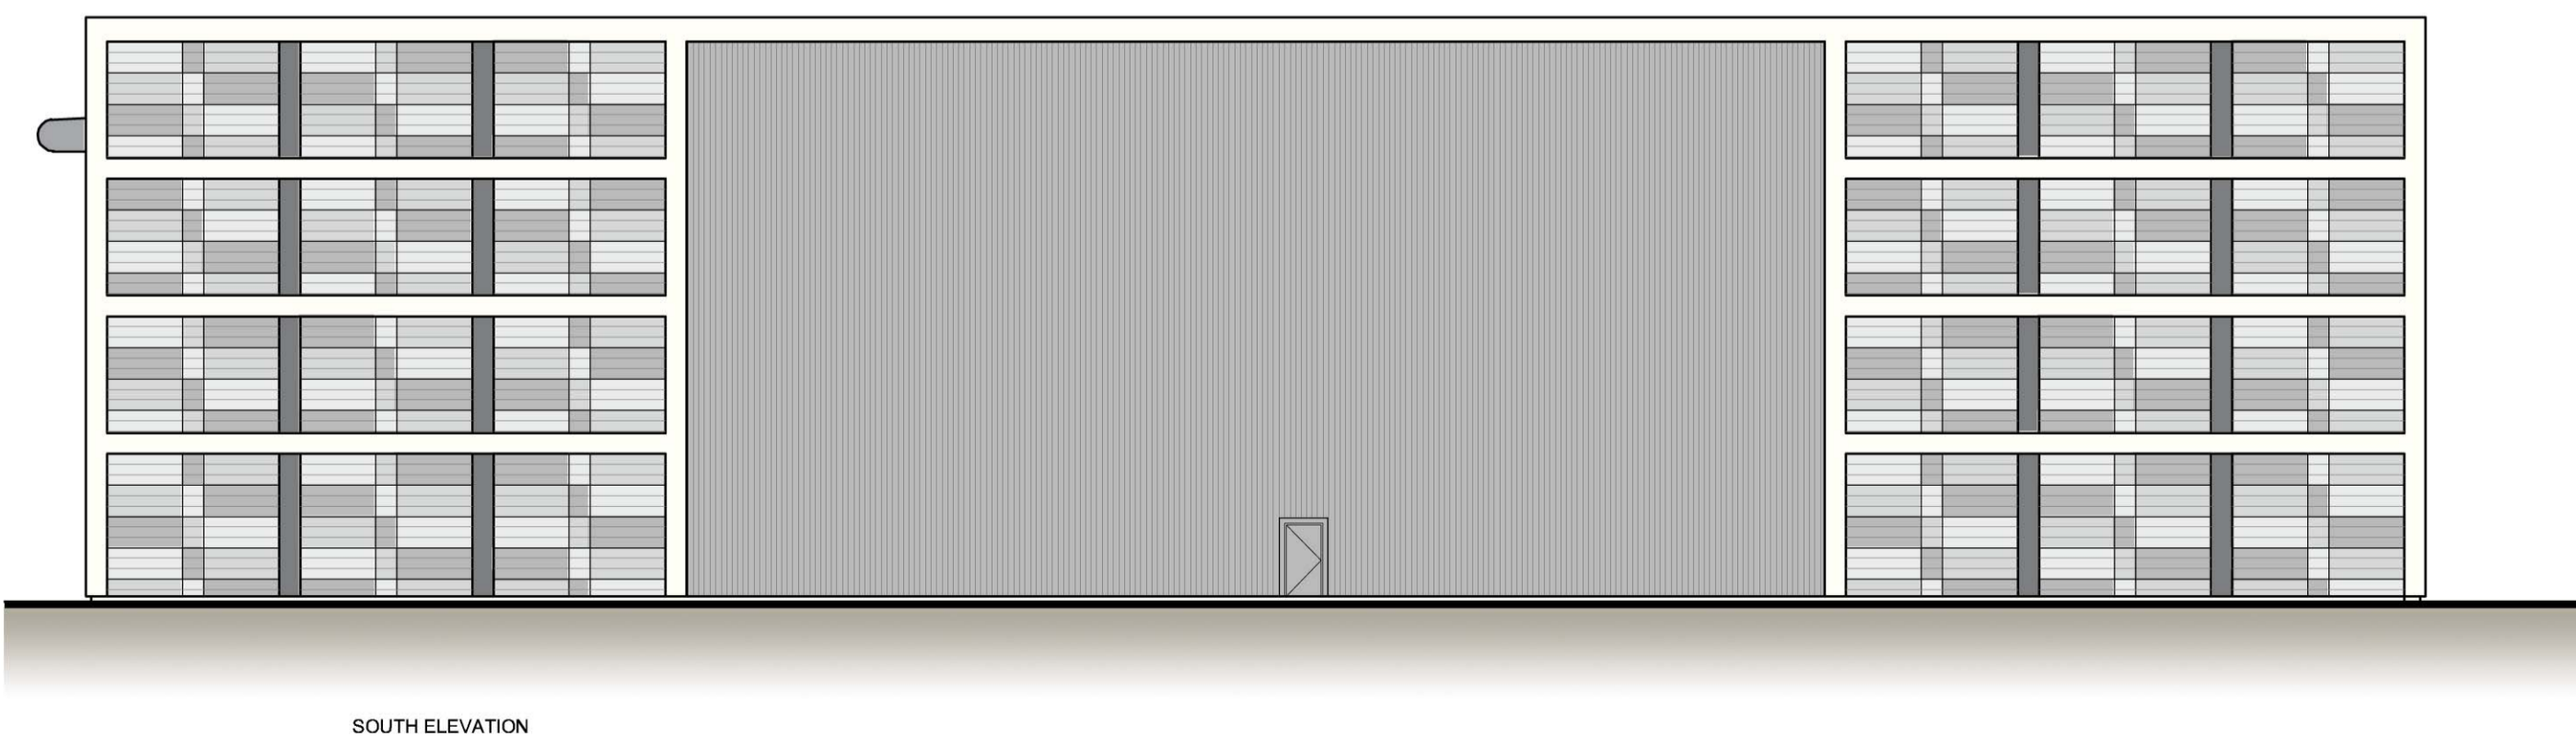

SOUTH ELEVATION

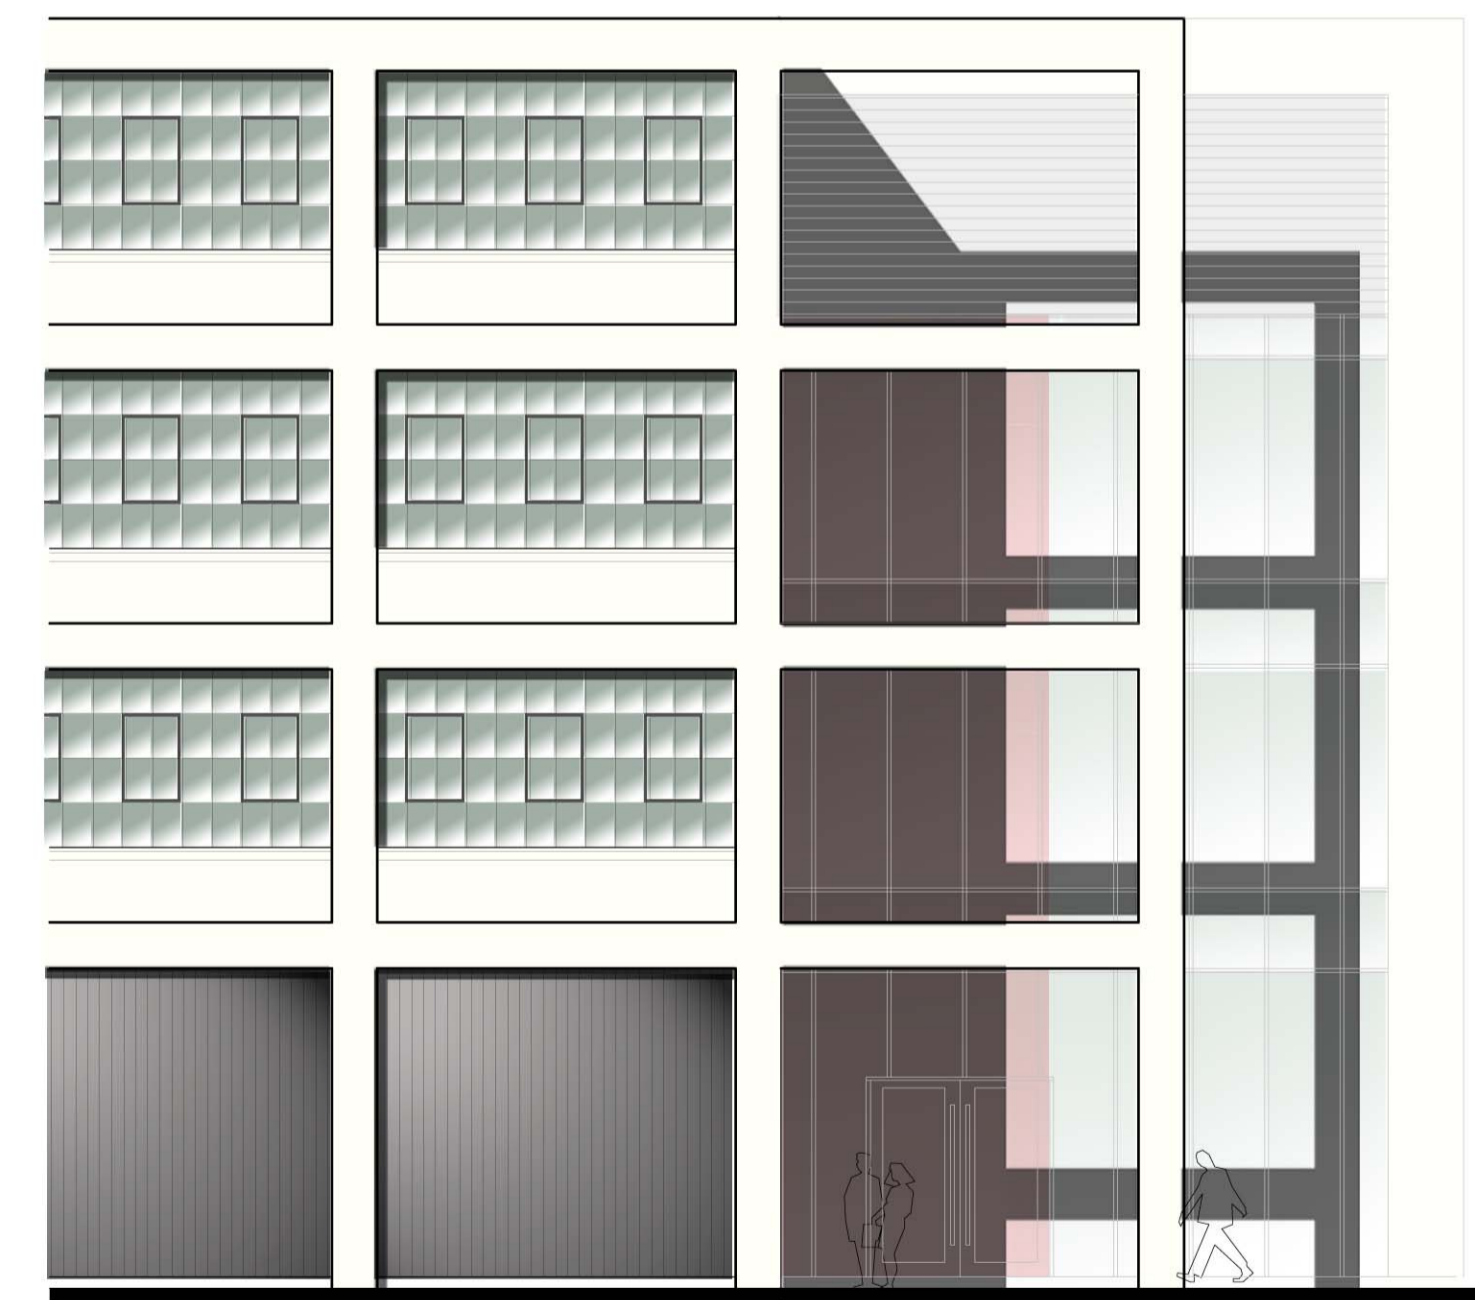

DETAIL EAST ELEVATION

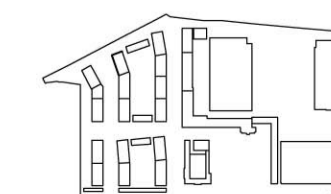

DATE	REV	DESCRIPTION	CHK

CONSULTANTS DWG NO: