



+48.150

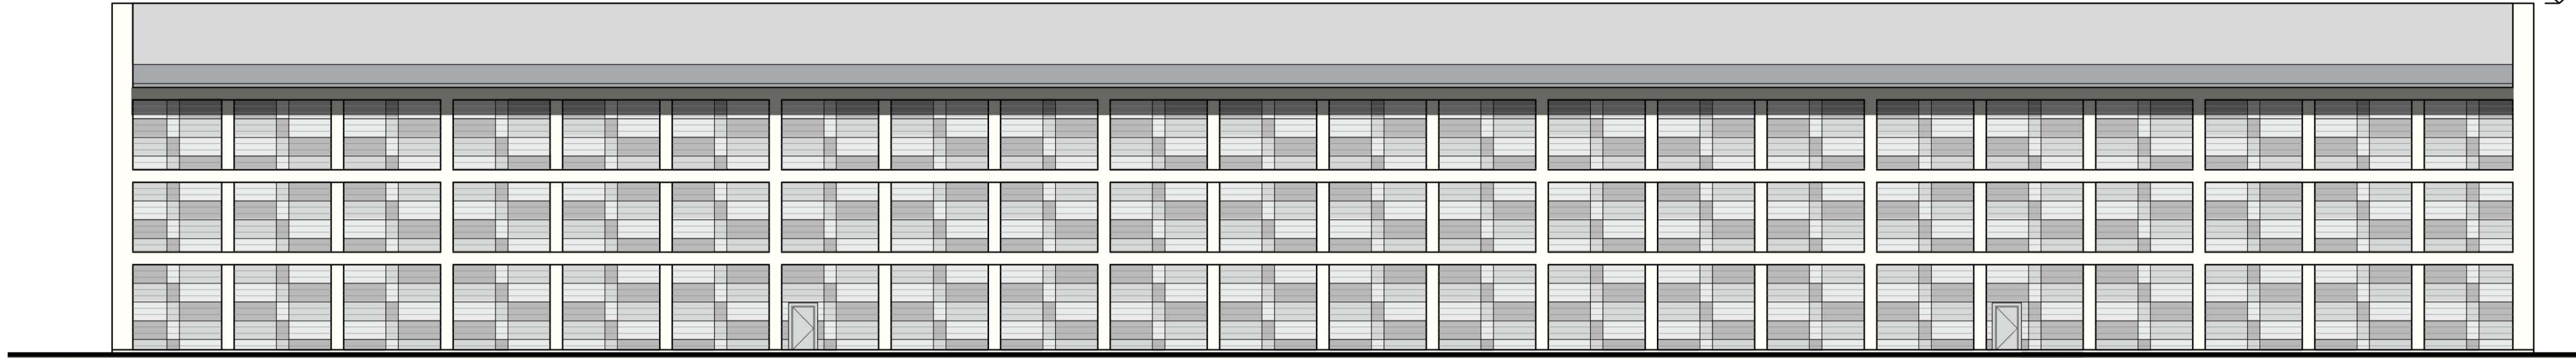


WEST ELEVATION

+48.150

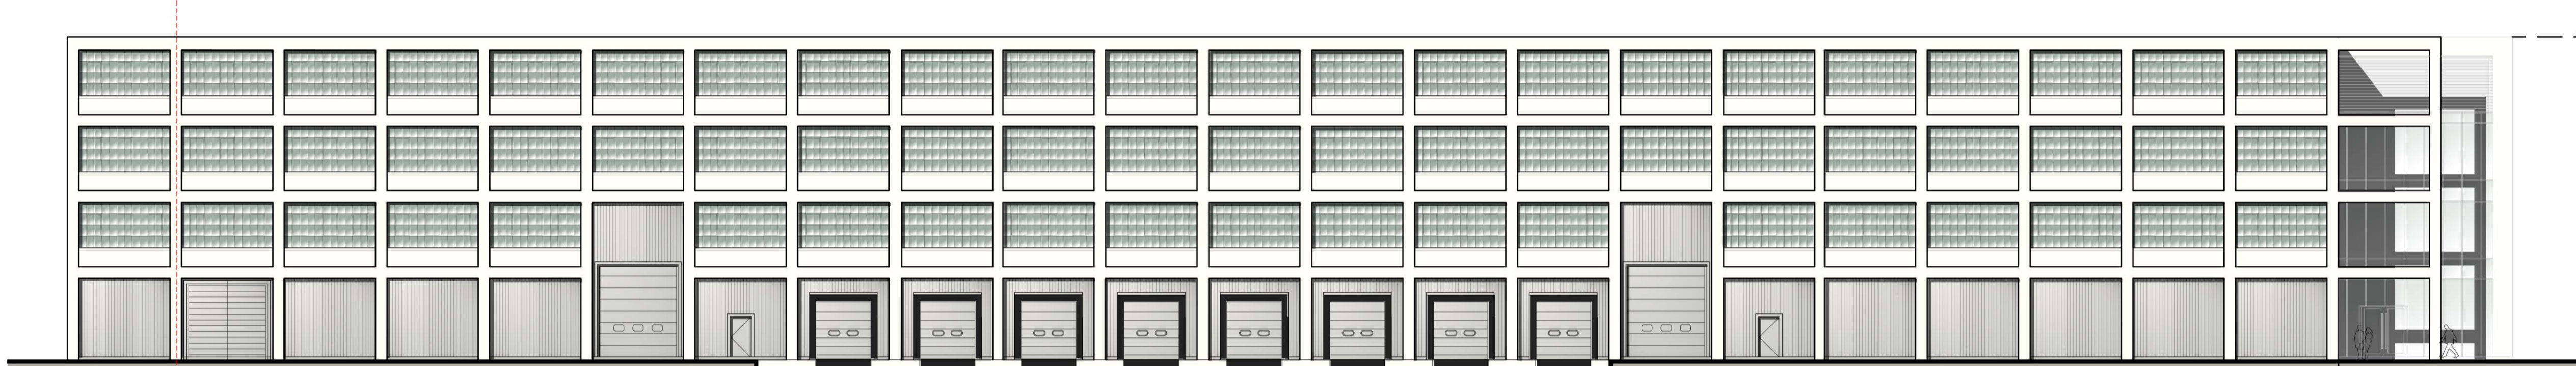


BARRATT LONDON & SEGRO EAST ELEVATION

+48.150

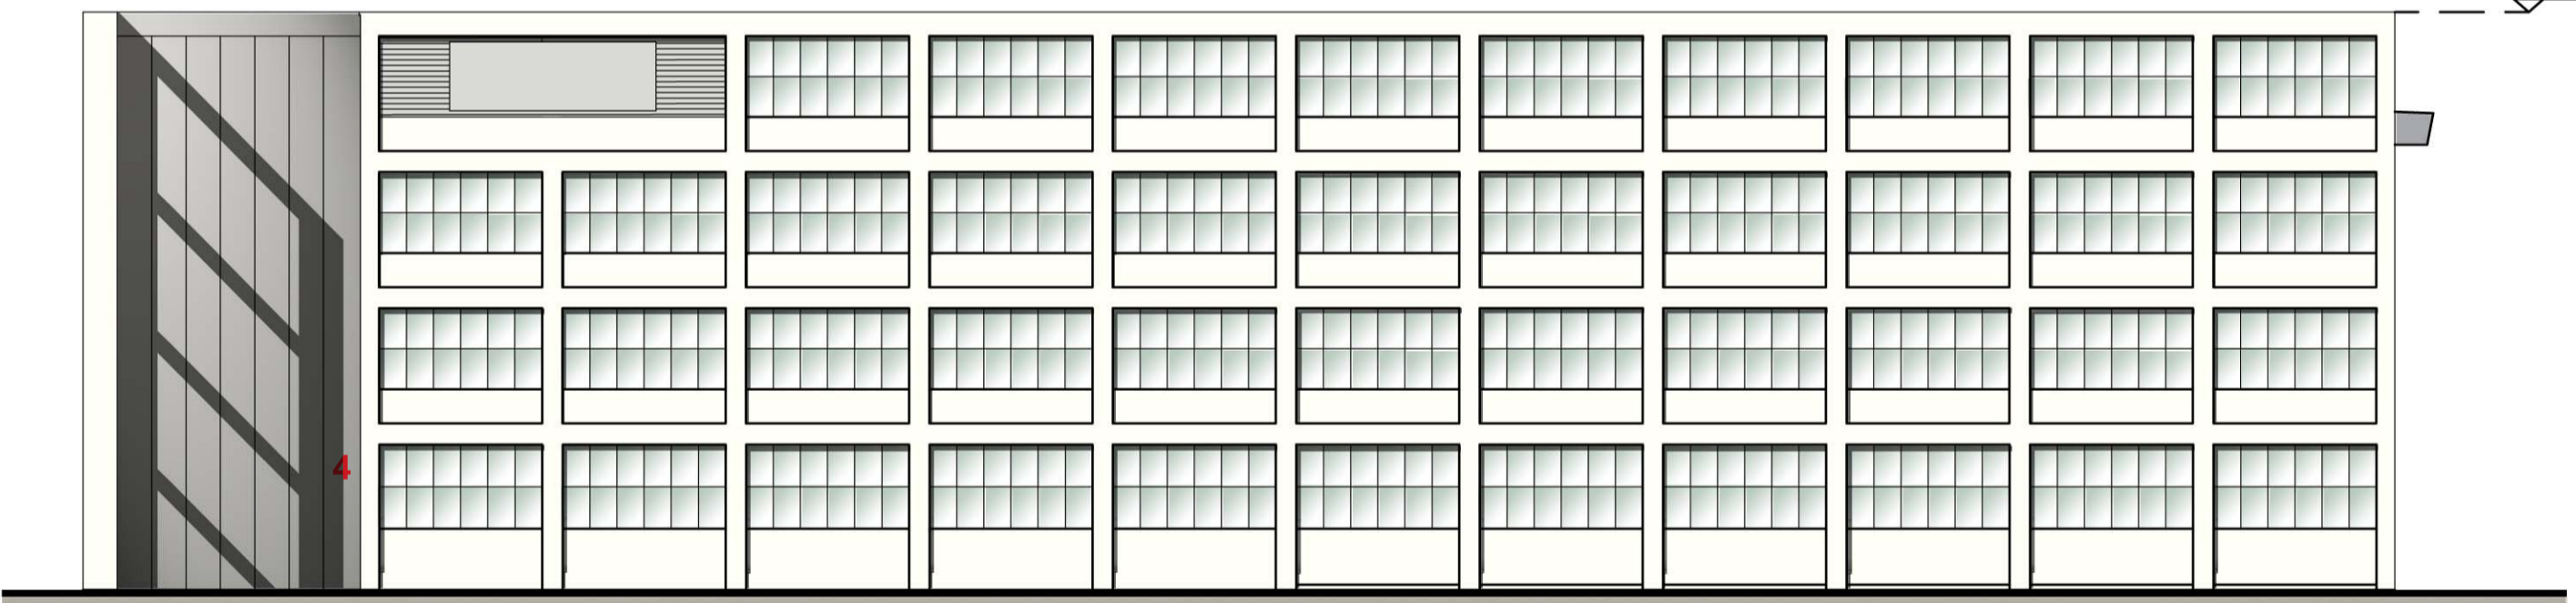


NORTH ELEVATION


+48.150

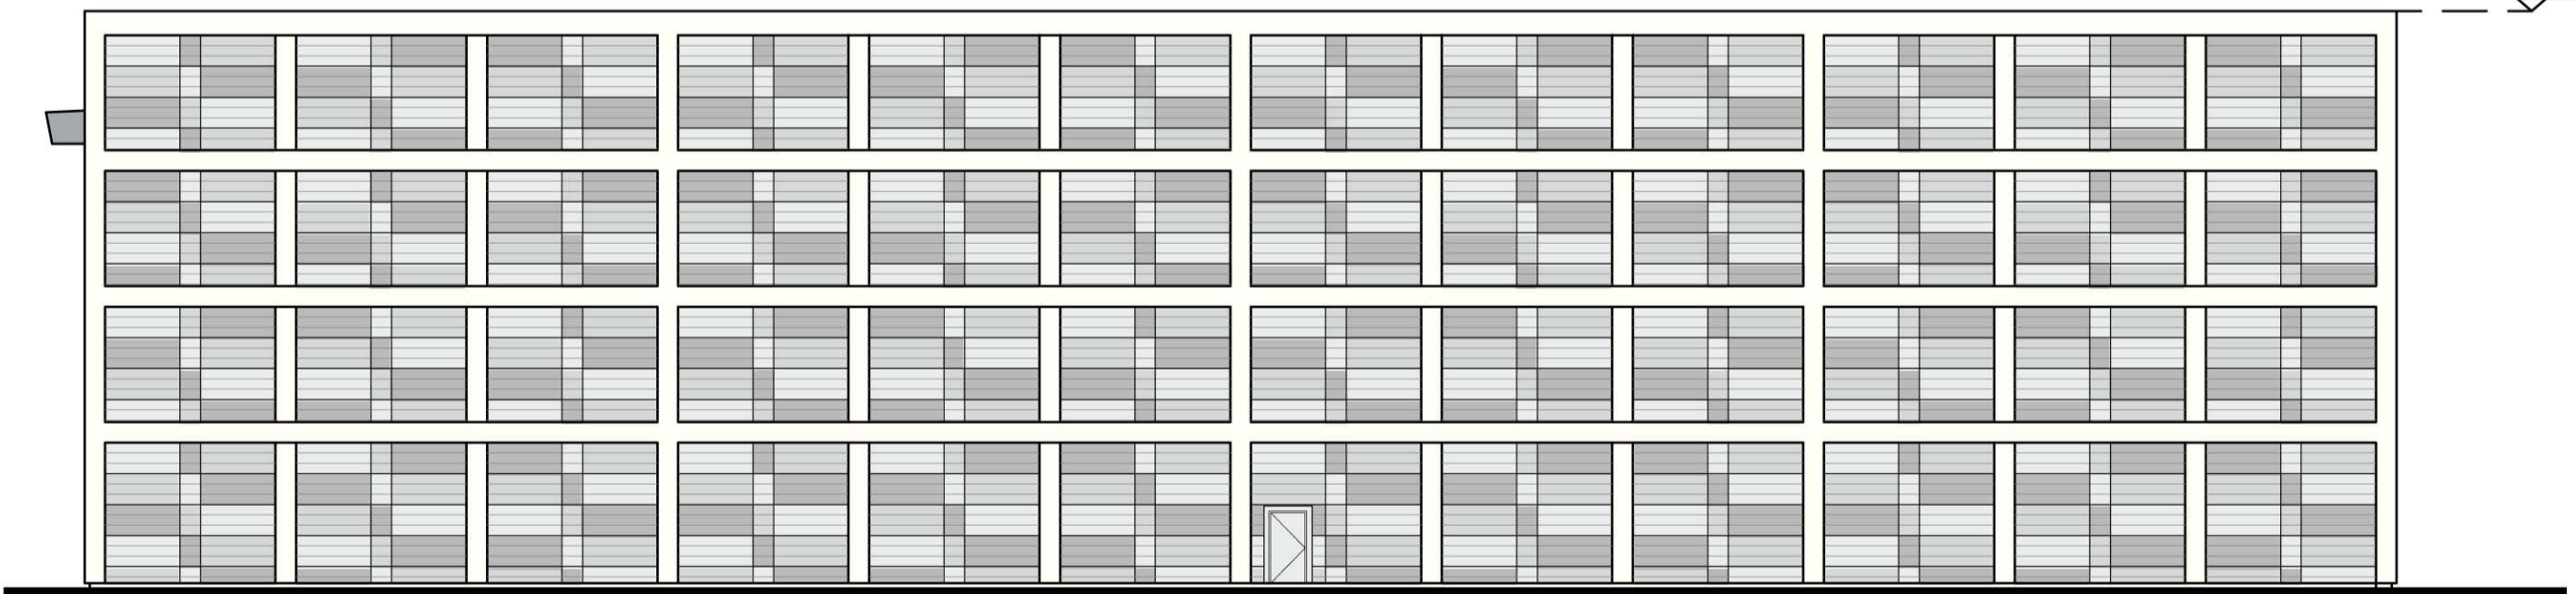

SOUTH ELEVATION

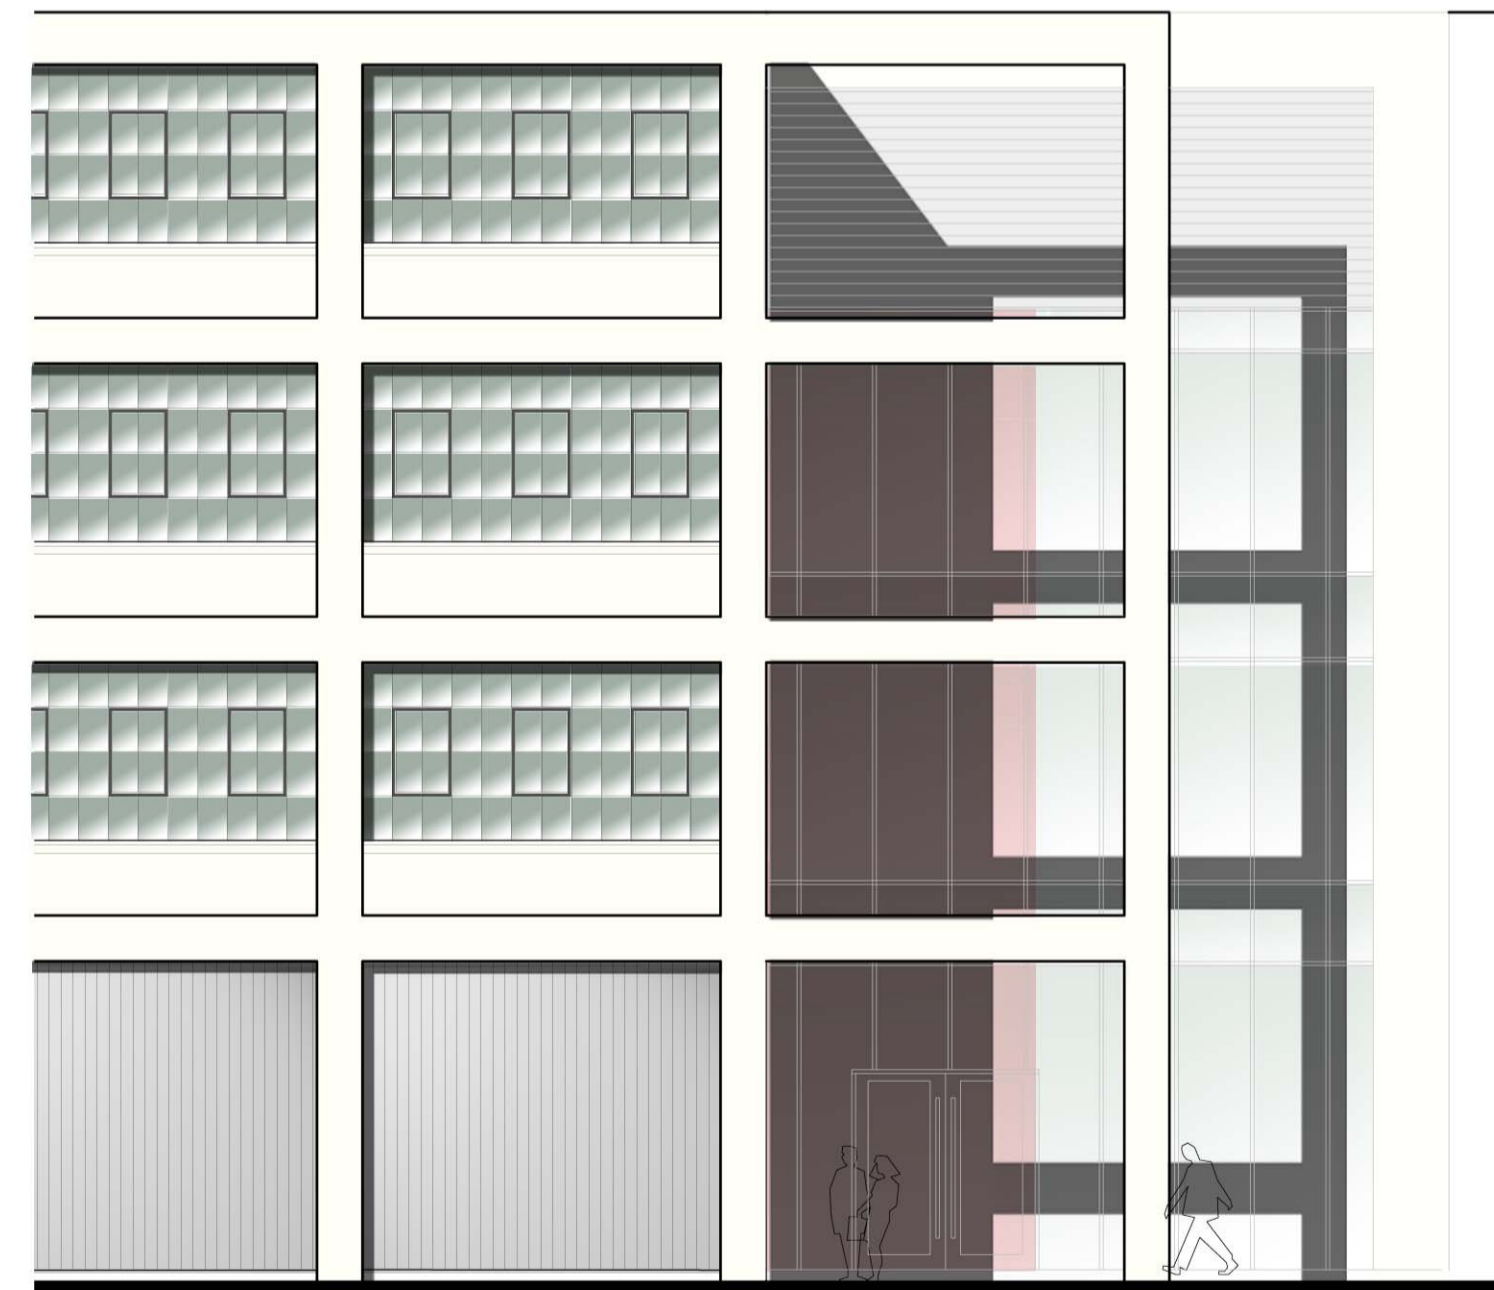


DETAIL EAST ELEVATION

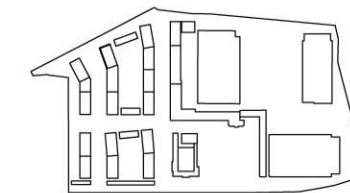


DATE	REV	DESCRIPTION	CHK


CONSULTANTS DWG NO:

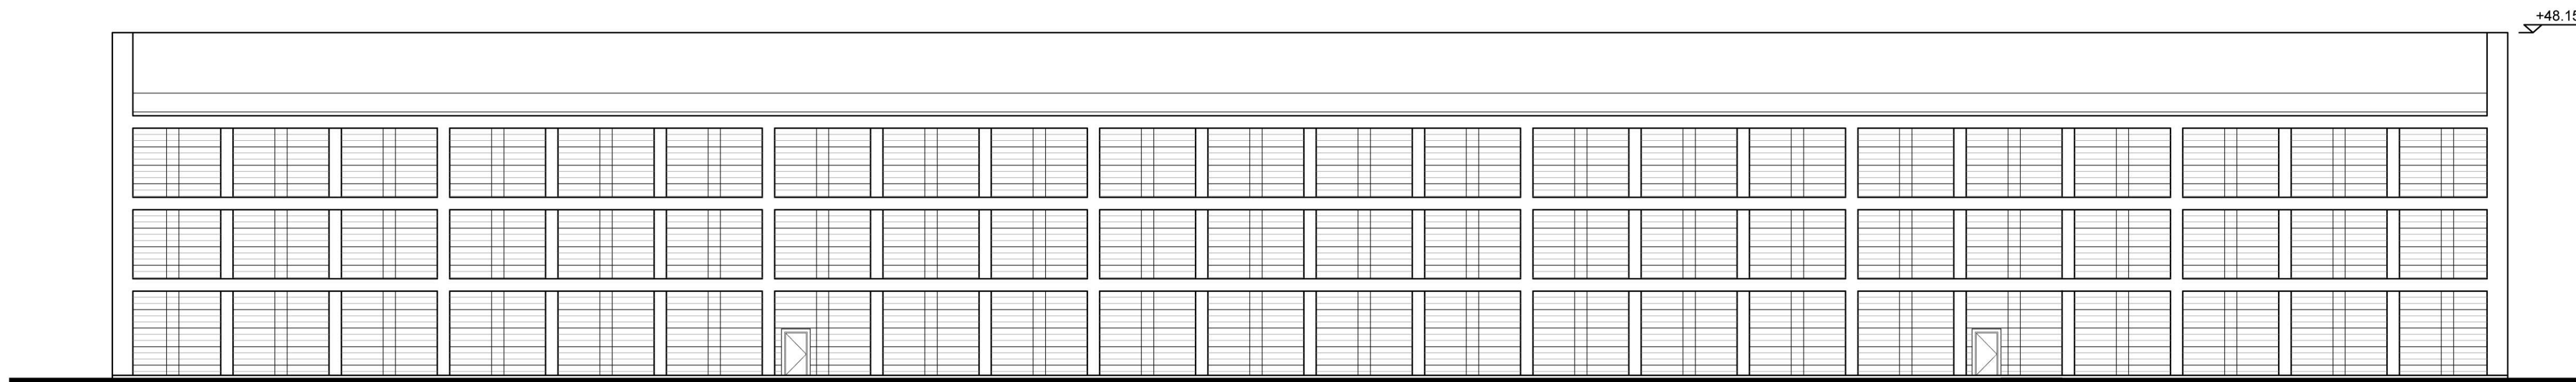


WEST ELEVATION

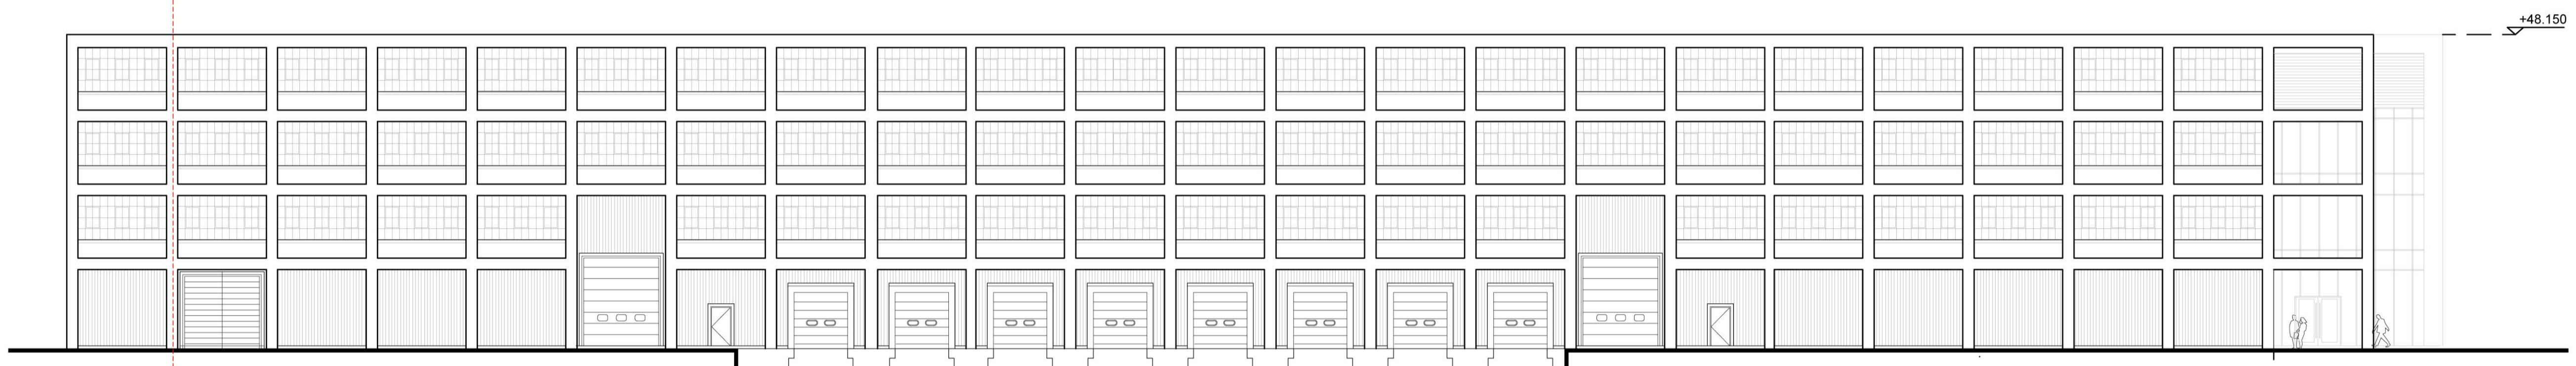


BARRATT LONDON  SEGRO  
EAST ELEVATION

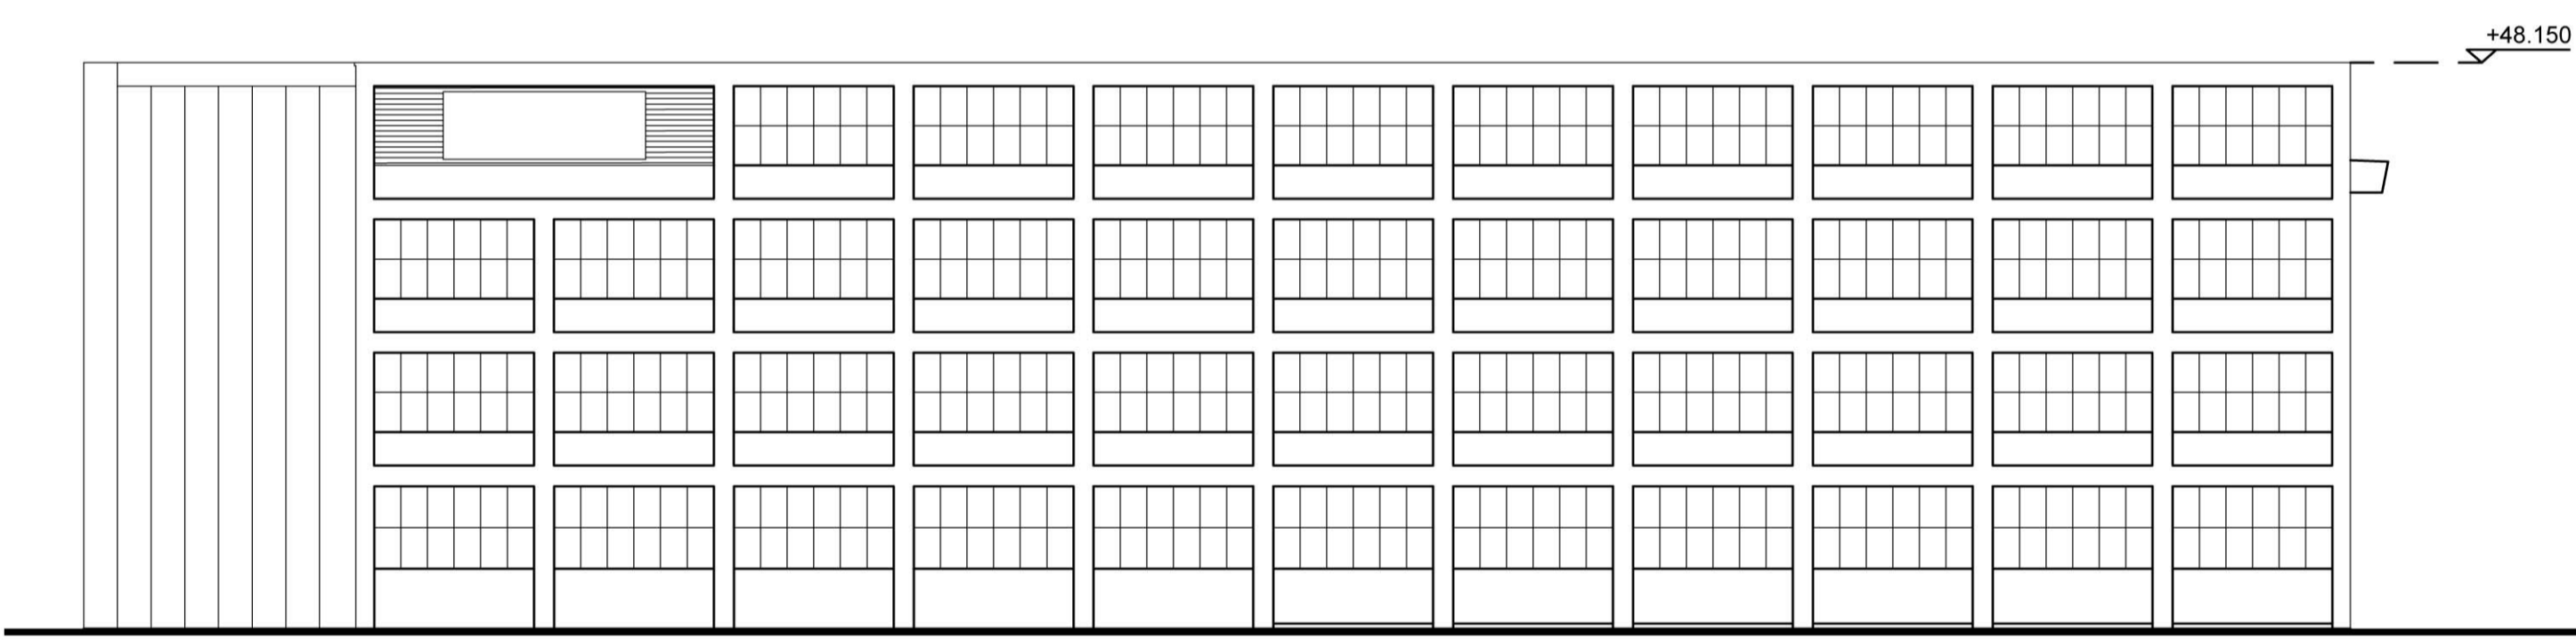


NORTH ELEVATION

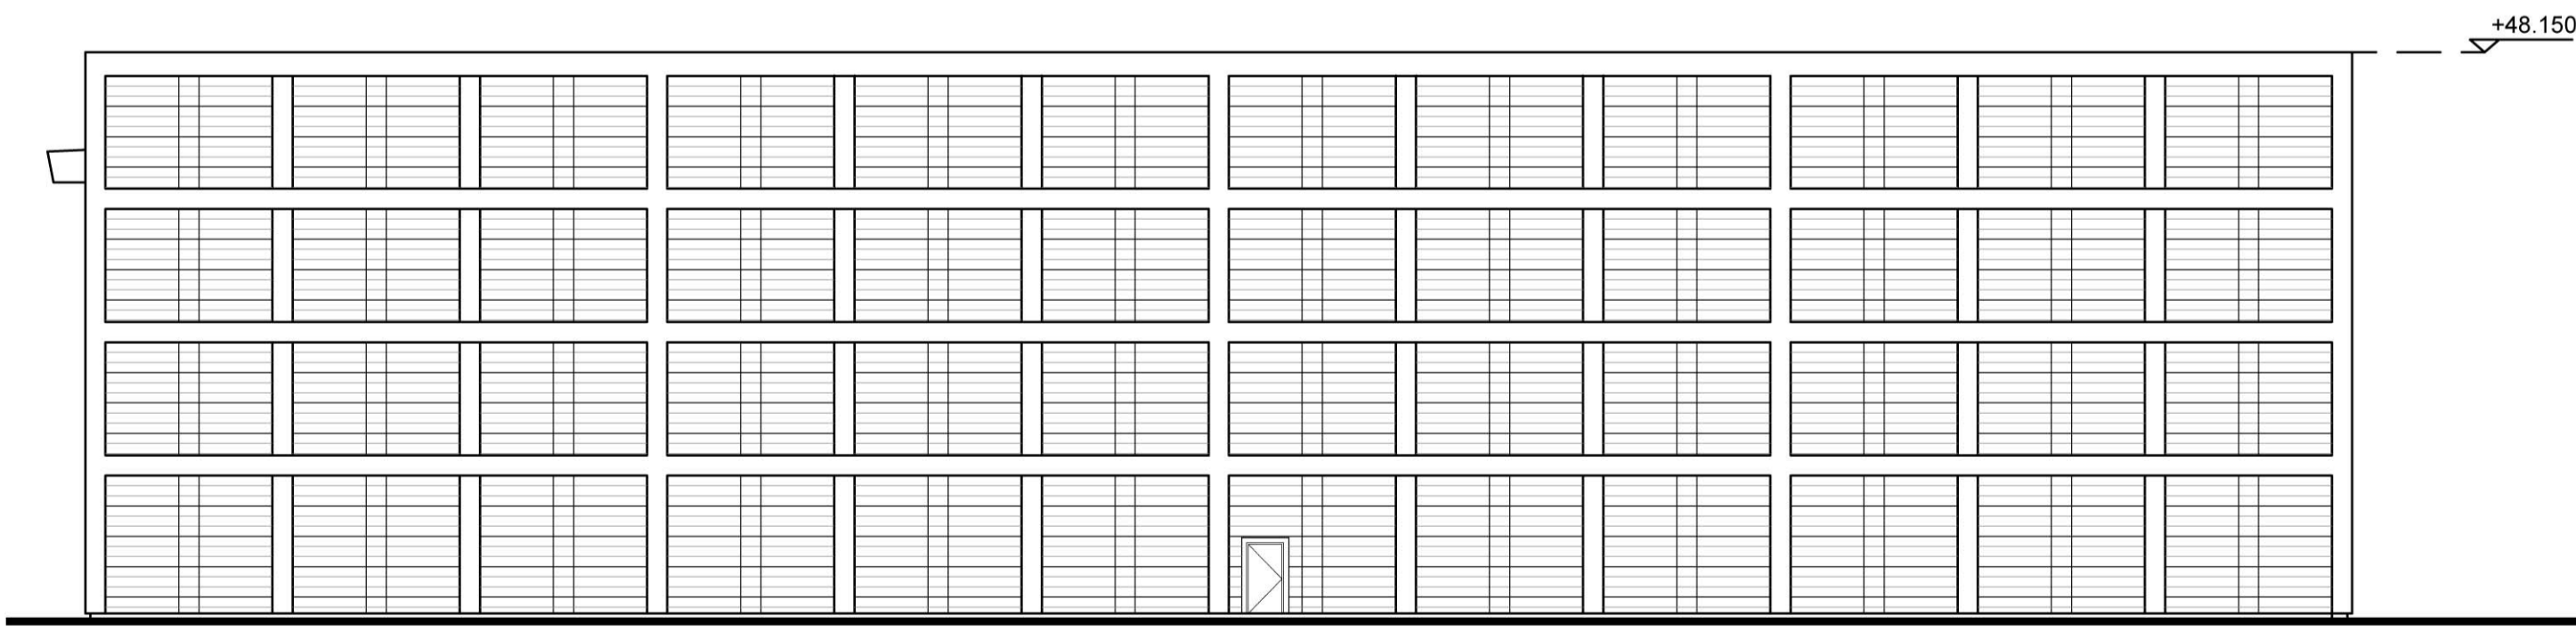

SOUTH ELEVATION

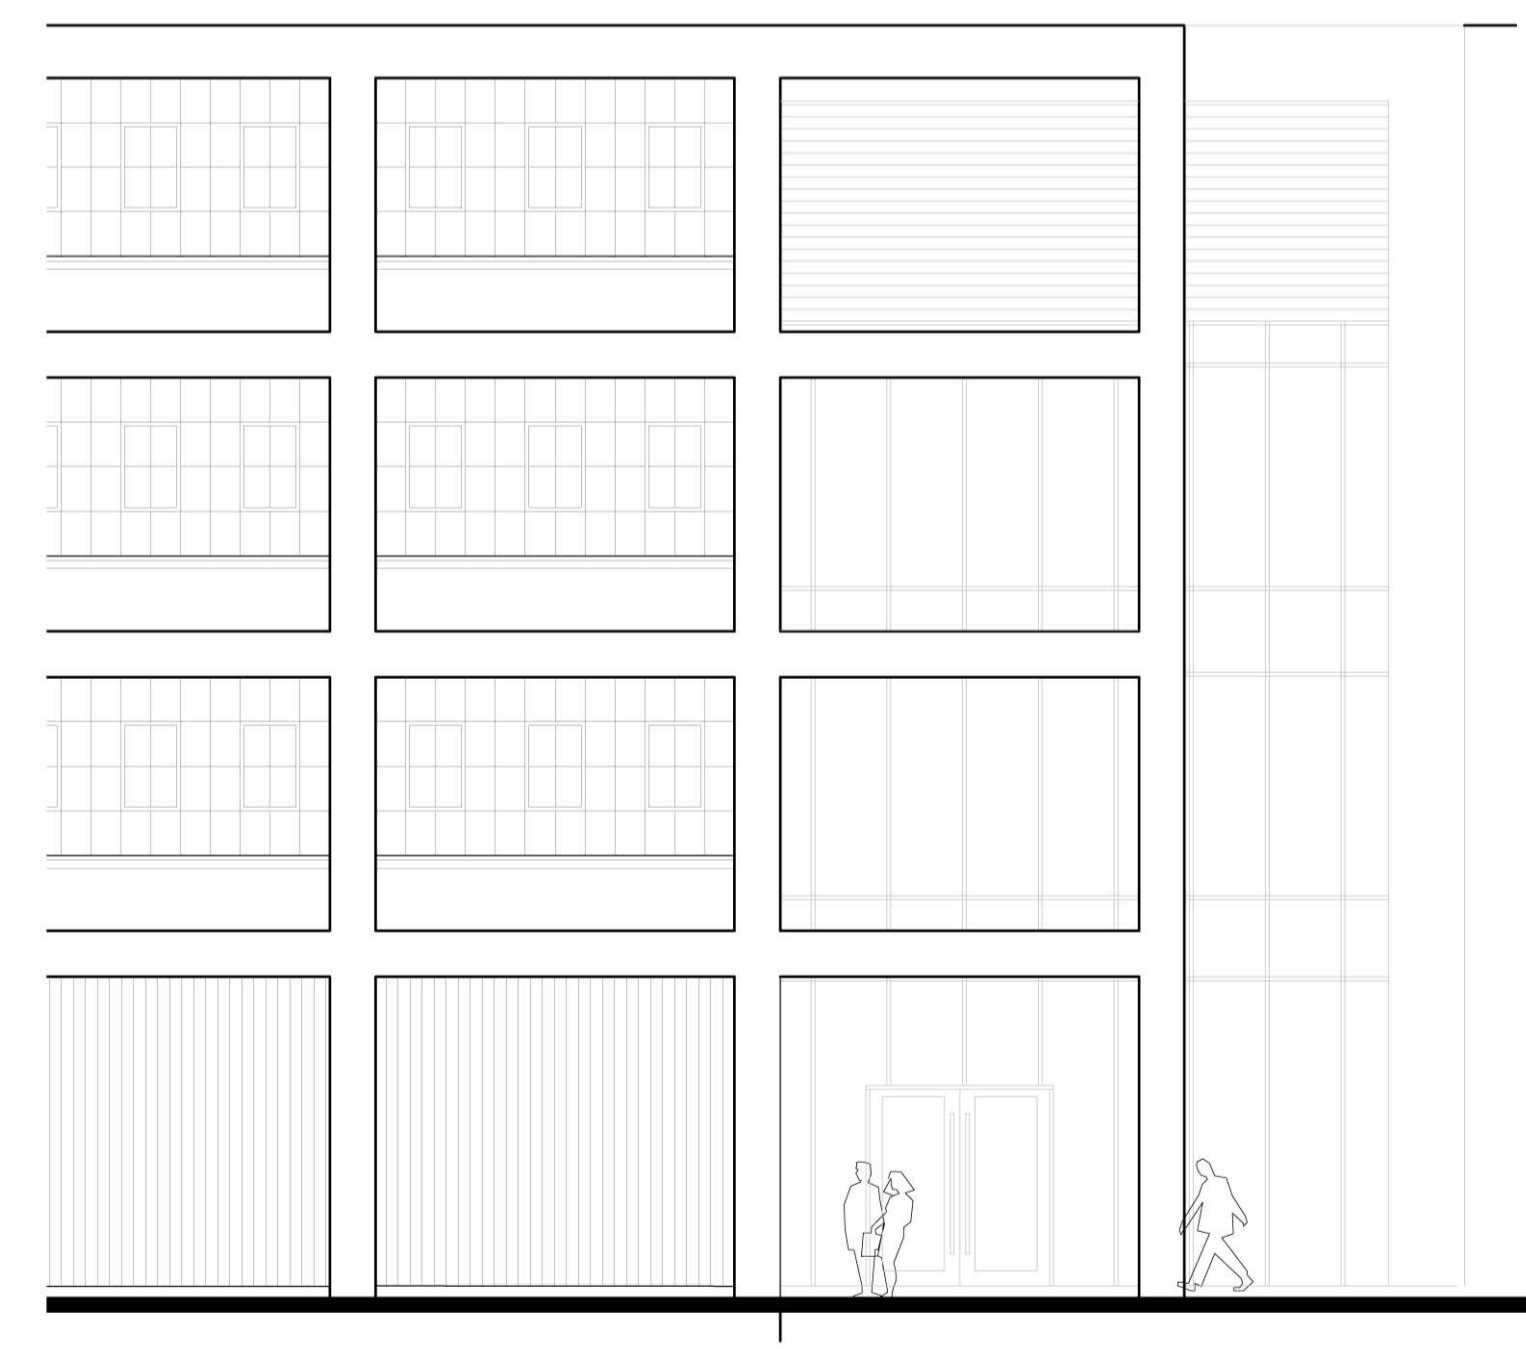

DETAIL EAST ELEVATION

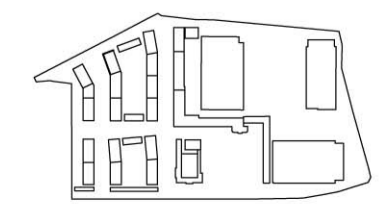

DATE	REV	DESCRIPTION	CHK.
CONSULTANTS DWG NO:			