


PARAPET F.F.L. 7200 LEVEL 01 F.F.L. 81600 F.F.L. 78000

Proposed West Elevation

1:100

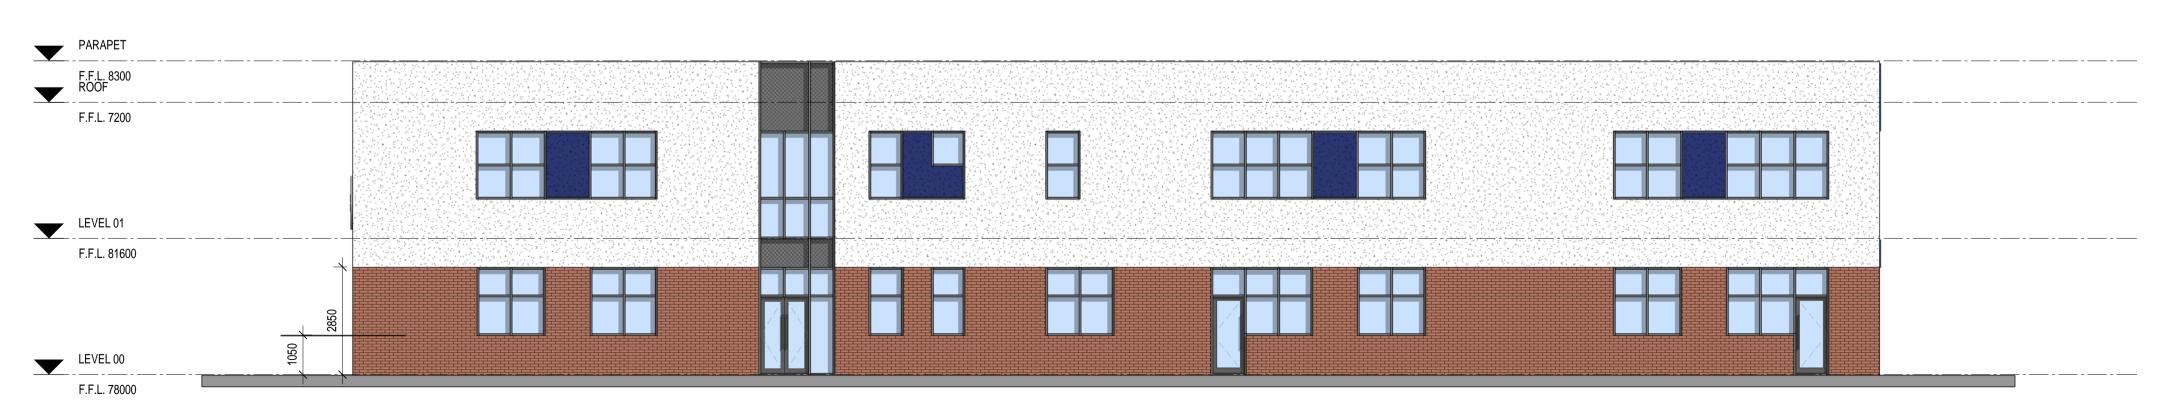

Proposed East Elevation

1:100


GENERAL NOTES

All rights reserved.

Do not scale from this drawing.

All drawings and written material appearing here, constitute original and unpublished work of the Architect and may not be duplicated, used or disclosed without written consent of the Architect.

Notes and material designations are typical for similar conditions unless otherwise indicated.

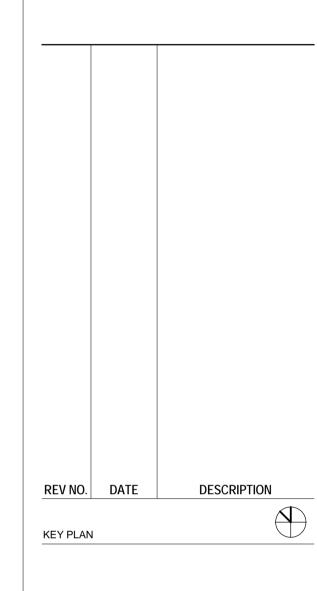

Warrender Primary School

PROJECT

London Borough of Hillingdon



LARGE SCALE **ELEVATIONS**

Planning PROJECT NUMBER **050-160061.00**

DRAWN BY: GC CHECKED BY: AGR

DRAWING NUMBER A-20100

© 2016 CallisonRTKL UK Ltd