



EXISTING GROUND FLOOR PLAN

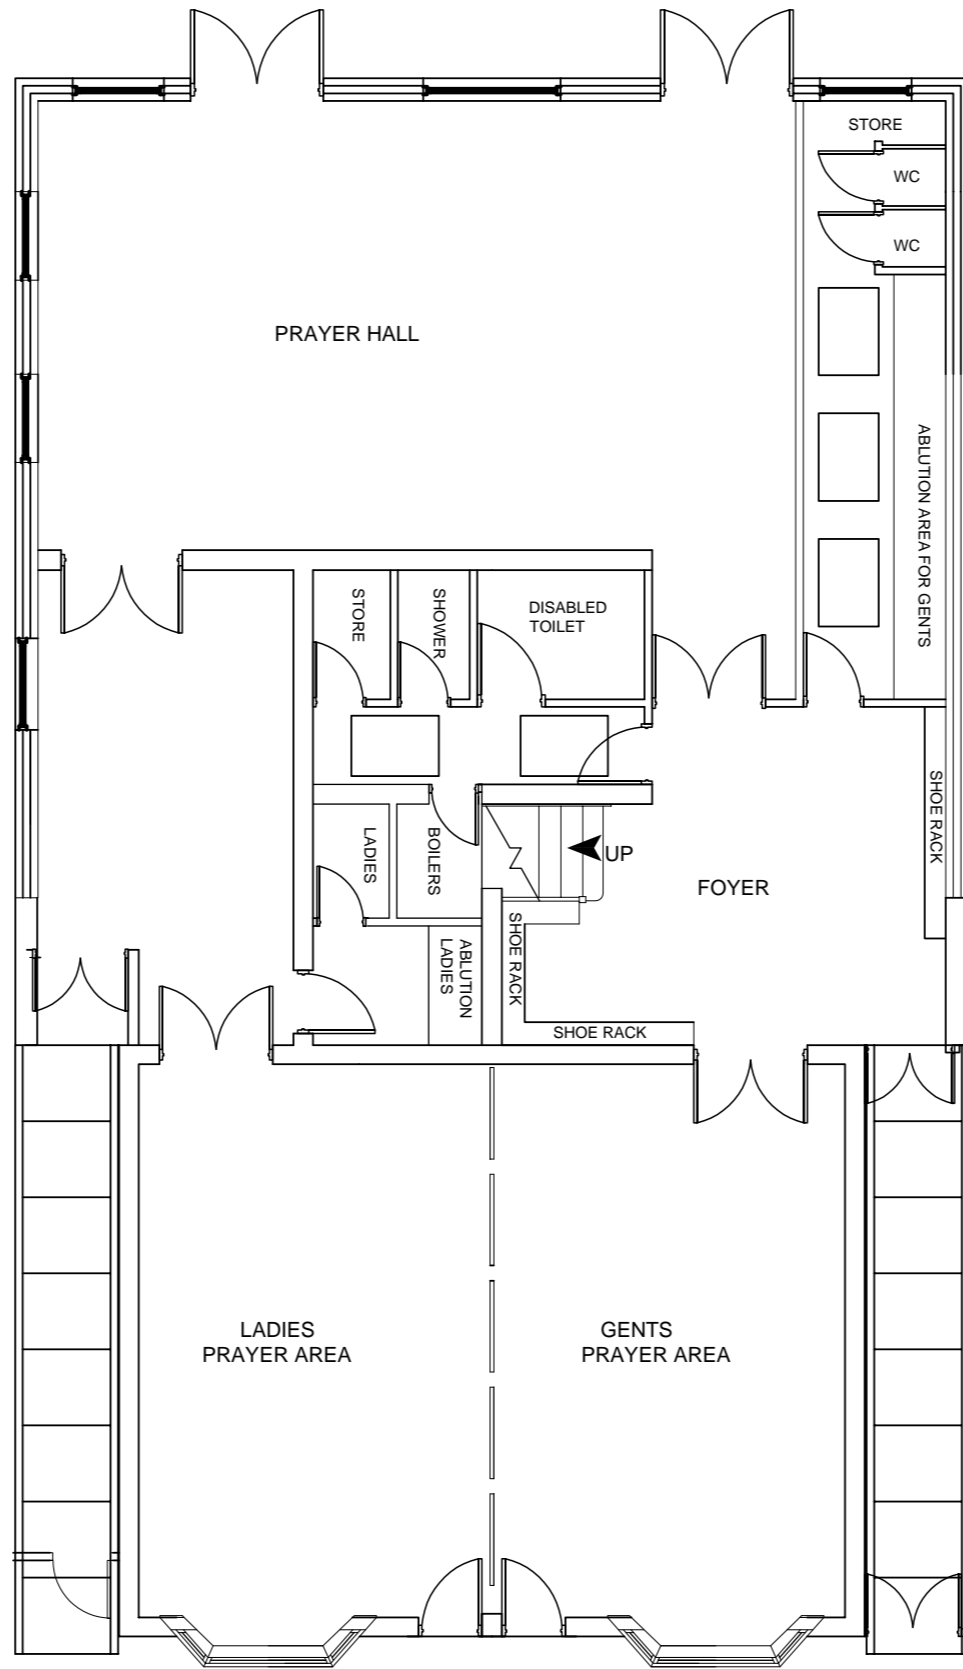

APPROVAL GROUND FLOOR PLAN

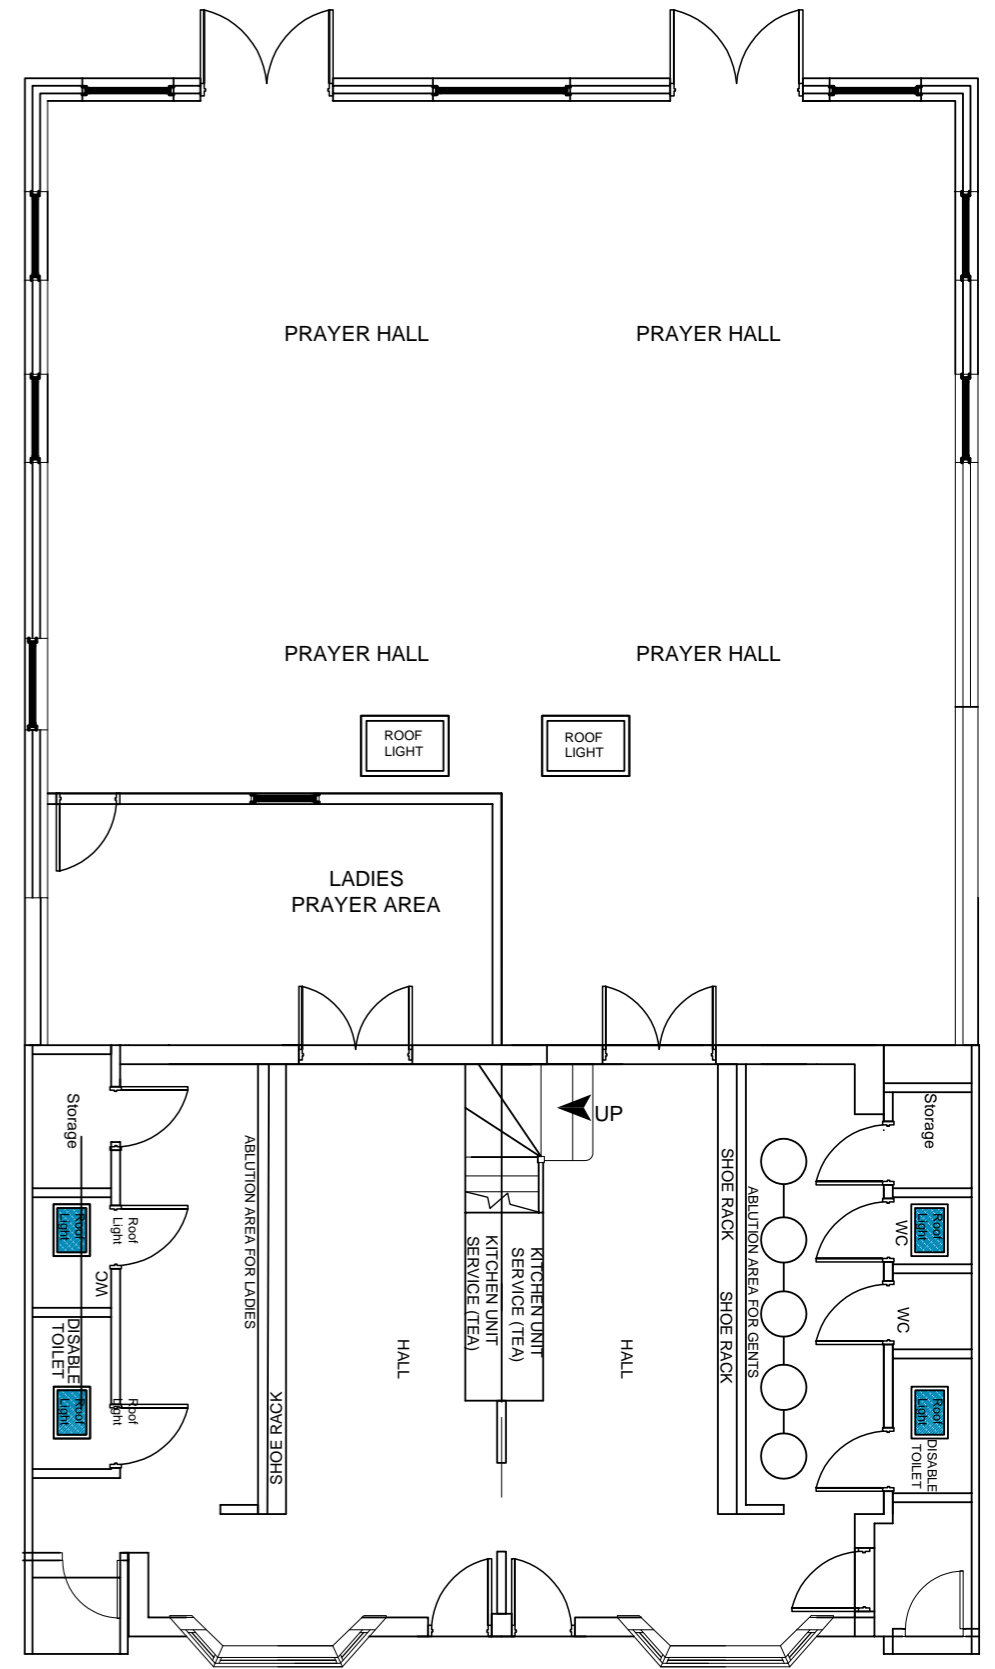

PROPOSED GROUND FLOOR PLAN

SCALE: 1:100 0 1m 5m 10m



ENGINEERING CONSTRUCTION  
DESIGN LTD  
9 LIBERTY CENTRE  
MOUNT PLEASANT,  
HA0 1TX  
E:fahir@eng-constructiondesign.com  
Mob:07507484719

PROJECT	DRAWING TITLE	SITE ADDRESS	DRAWINGS RECORD	REVISION REC	GEN DETAILS	SHEET NO																				
PROPOSED SIDE EXTENSION	PROPOSED GROUND FLOOR PLAN	MUSLIM COMMUNITY CENTRE 4-5 COWLEY MILL ROAD, UXBRIDGE UB8 2QB	<table border="1"> <tr> <th>ISSUE TO</th> <th>NO</th> <th>DATE OF ISSUE</th> </tr> <tr> <td>CLIENT</td> <td>1</td> <td>25-09-2018</td> </tr> <tr> <td>PL OFFICE</td> <td>1</td> <td>25-09-2018</td> </tr> <tr> <td>B R OFFICE</td> <td>1</td> <td>04-01-2019</td> </tr> </table>	ISSUE TO	NO	DATE OF ISSUE	CLIENT	1	25-09-2018	PL OFFICE	1	25-09-2018	B R OFFICE	1	04-01-2019	<table border="1"> <tr> <th>NO</th> <th>DATE</th> <th>NO</th> <th>DATE</th> </tr> <tr> <td> </td> <td> </td> <td> </td> <td> </td> </tr> </table>	NO	DATE	NO	DATE					SCALE: 1:100 & A3 DRAWING NO: ECDL/E/ 02089/1 DATE: 10-01-2019	1 & A3
ISSUE TO	NO	DATE OF ISSUE																								
CLIENT	1	25-09-2018																								
PL OFFICE	1	25-09-2018																								
B R OFFICE	1	04-01-2019																								
NO	DATE	NO	DATE																							