



EXISTING GROUND FLOOR PLAN

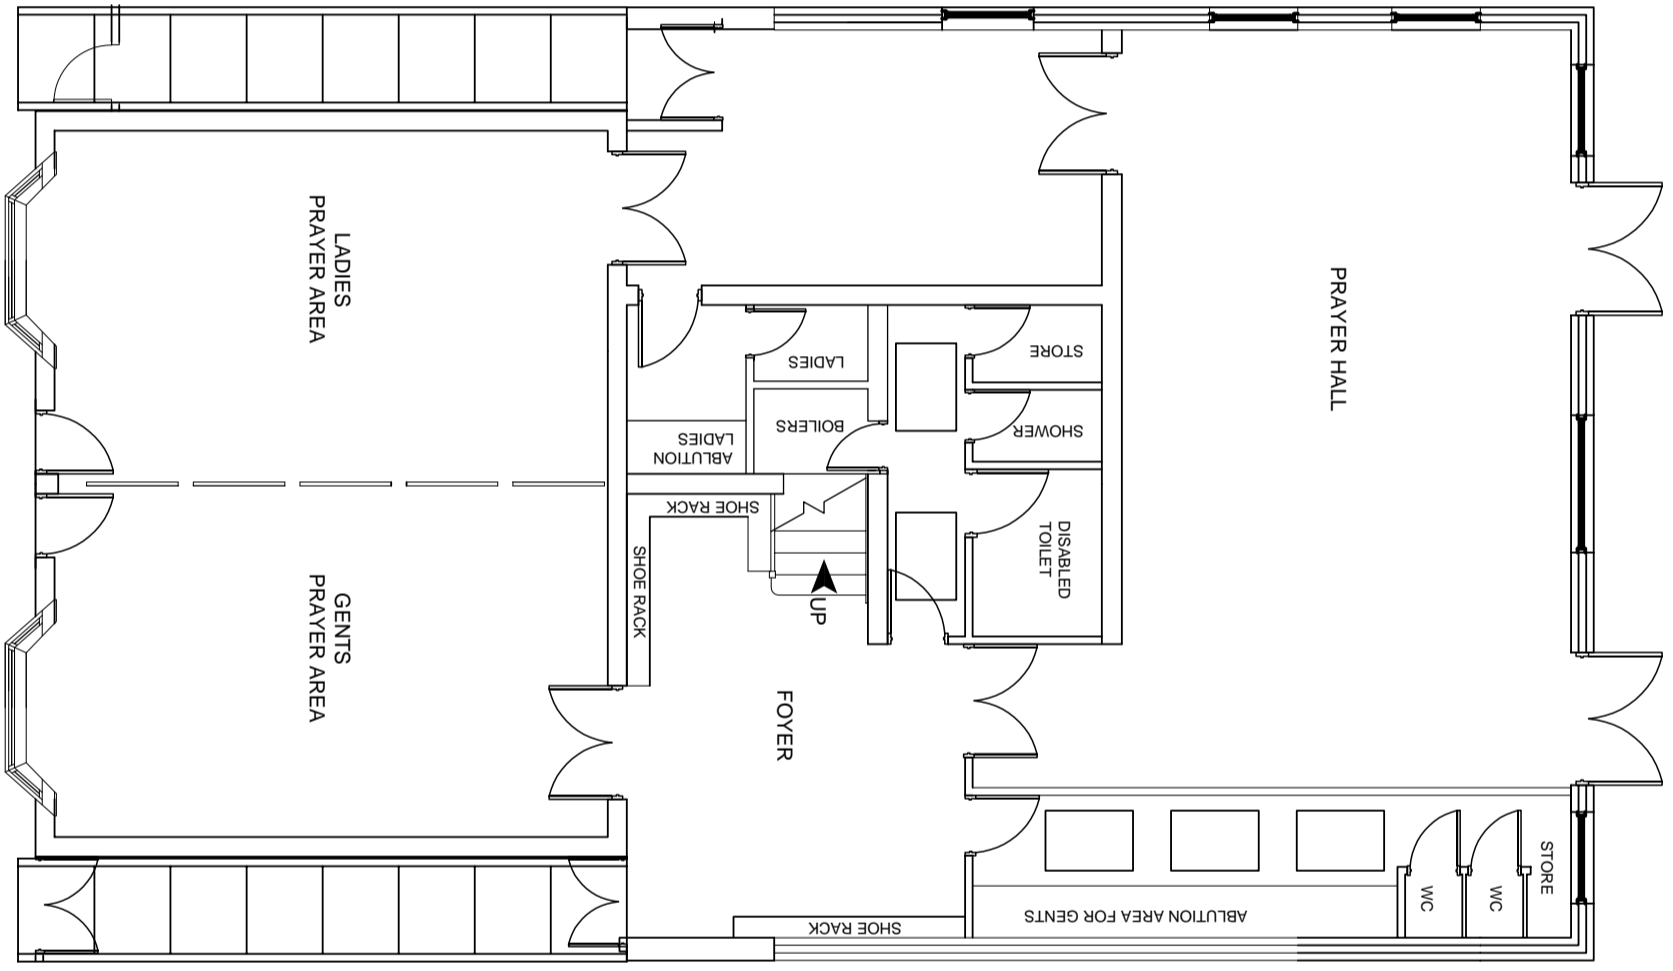

APPROVAL GROUND FLOOR PLAN

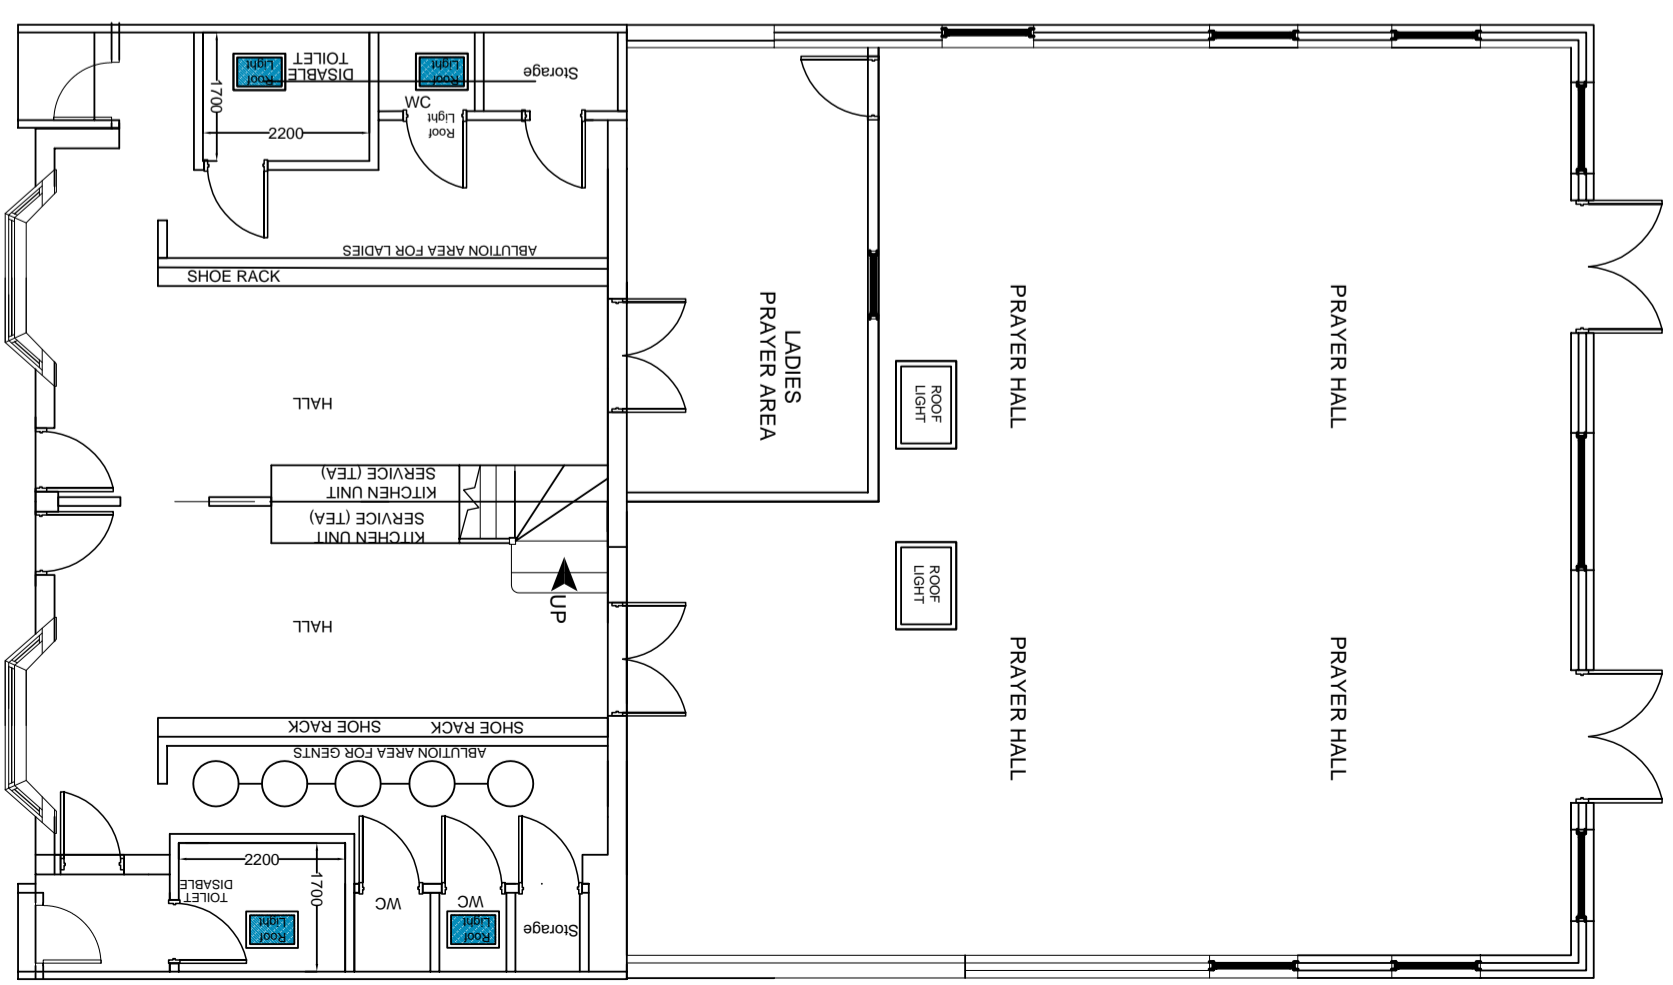

PROPOSED GROUND FLOOR PLAN

SCALE: 1:100



ENGINEERING CONSTRUCTION DESIGN LTD
 9 LIBERTY CENTRE
 MOUNT PLEASANT,
 HA0 1TX
 E: fahir@eng-constructiondesign.com
 Mob: 07507484719

PROJECT	DRAWING TITLE	SITE ADDRESS	DRAWINGS RECORD	REVISION REC	GEN DETAILS	SHEET NO					
PROPOSED SIDE EXTENSION FLOOR PLAN	PROPOSED GROUND FLOOR PLAN	MUSLIM COMMUNITY CENTRE 4-5 COWLEY MILL ROAD, UXBRIDGE UB8 2QB	ISSUE TO	NO	DATE OF ISSUE	NO	DATE	NO	DATE	SCALE: 1:100 & A3	1 & A3
			CLIENT	1	25-09-2018					DRAWING NO: ECDL/E/02089/1	
			PL OFFICE	1	25-09-2018					DATE: 27-05-2019	
			B R OFFICE	1	27-05-2019						