


Copyright of this drawing is the property of Urban Edge Architecture Limited. It must not be reproduced or amended nor used in the execution of any works whether in conjunction with the proposed works for which it is prepared or otherwise without the express consent in writing of Urban Edge Architecture Limited.

Urban Edge Architecture Limited  
One Scotgate Mews, Scotgate,  
Stamford, Lincolnshire, PE9 2FX.


Tel. ++44 (0)1780 755 665  
Fax. ++44 (0)1780 755 360

THIS DRAWING IS FOR PLANNING COMMENT ONLY AND IS NOT TO BE USED FOR TENDER OR CONSTRUCTION


DRAWING TO BE READ IN COLOUR

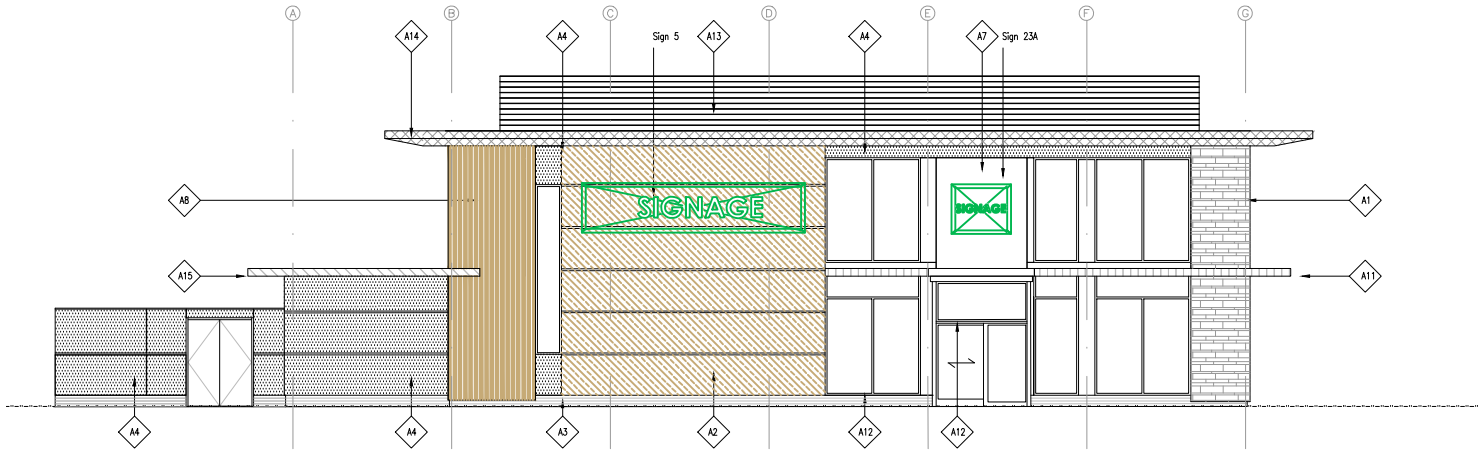

FRONT ELEVATION 01:

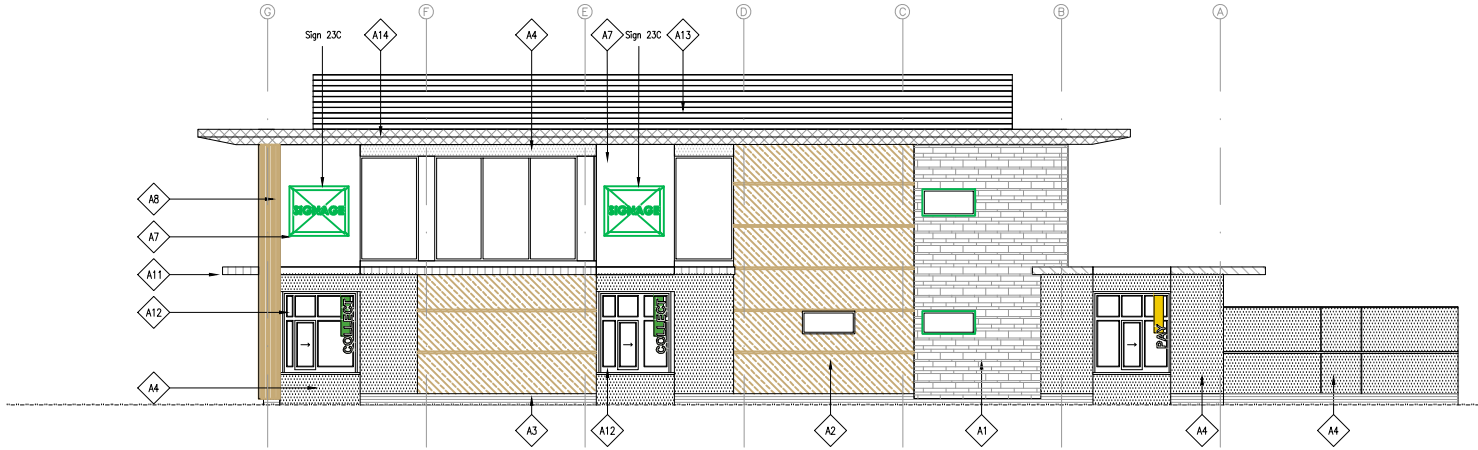

REAR ELEVATION 02:

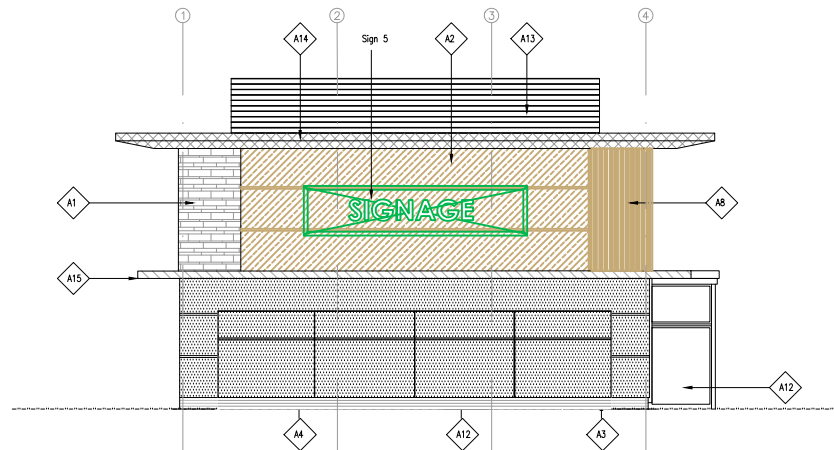


SIDE ELEVATION 03:



SIDE ELEVATION 04:

KEY PLAN:  
1:500

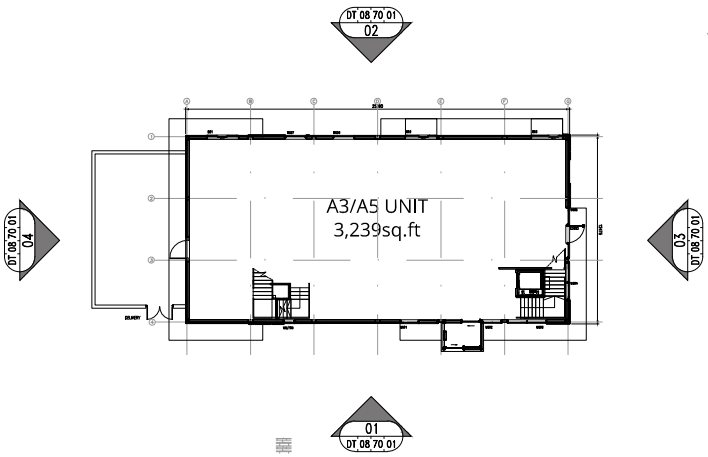

MATERIAL LEGEND:

- A1 10MM THICK NATURAL STONE TILES. REF: PETRA DI LUSERNA BY GRANITI FANDRE
- A2 8MM TRESPA METEON 'WOOD DECORS' ITALIAN WALNUT NWOR. JOINTS RAL 7022.
- A3 DARK GREY ENGINEERING BRICK.
- A4 8mm TRESPA METEON 'UNI COLOURS' ANTHRACITE GREY A25.8.1. JOINTS RAL 7022
- A7 SIGNAGE PANEL AND CANOPY BELOW: REYNOLDB ALUMINIUM COMPOSITE PANEL. COLOUR: WHITE. RAL 9010
- A8 'VERTICAL BATTENS' - TIMBER EFFECT PROFILE ALUMINIUM.
- A11 BRISE SOLEIL IN REYNOLDB ALUMINIUM. FINISH: WALNUT BROWN
- A12 DOOR AND WINDOW FRAMES RAL 7022 WITH MATCHING INSULATED INFILL PANELS AND UPSTAND
- A13 ROOF PLANT: REYNOLDB ALUMINIUM ON STEEL SUPPORT STRUCTURE. COLOUR: RAL 7016 ANTHRACITE GREY
- A14 CANOPY: REYNOLDB ALUMINIUM ON STEEL SUPPORT STRUCTURE. COLOUR: RAL 7016 ANTHRACITE GREY
- A15 CANOPY: REYNOLDB ALUMINIUM FINISH: WALNUT BROWN

|     |                 |            |
|-----|-----------------|------------|
| D00 | ISSUED FORMALLY | 18.05.2018 |
| A02 | PLAN ALTERATION | 14.05.2018 |
| A01 | PLAN ALTERATION | 19.02.2018 |

| Revision | Description | Date |
|----------|-------------|------|
|----------|-------------|------|

**URBANEDGE**  
architecture / landscape / masterplanning

Client **SCOTTISH WIDOWS PROPERTY  
AUTHORISED CONTRACTUAL  
SCHEME 1**

Project **SOUTH RUISLIP  
DRIVE THRU**

Drawing **EVEVATIONS  
AS PROPOSED**

|       |           |       |    |
|-------|-----------|-------|----|
| Scale | 1:200@ A3 | Drawn | SS |
| Date  | FEB 2018  |       |    |

|             |                  |          |
|-------------|------------------|----------|
| Project No. | Drawing No.      | Revision |
| 1829        | URB DT[08] 70 01 | D00      |

PLANNING

