



EXISTING REAR ELEVATION

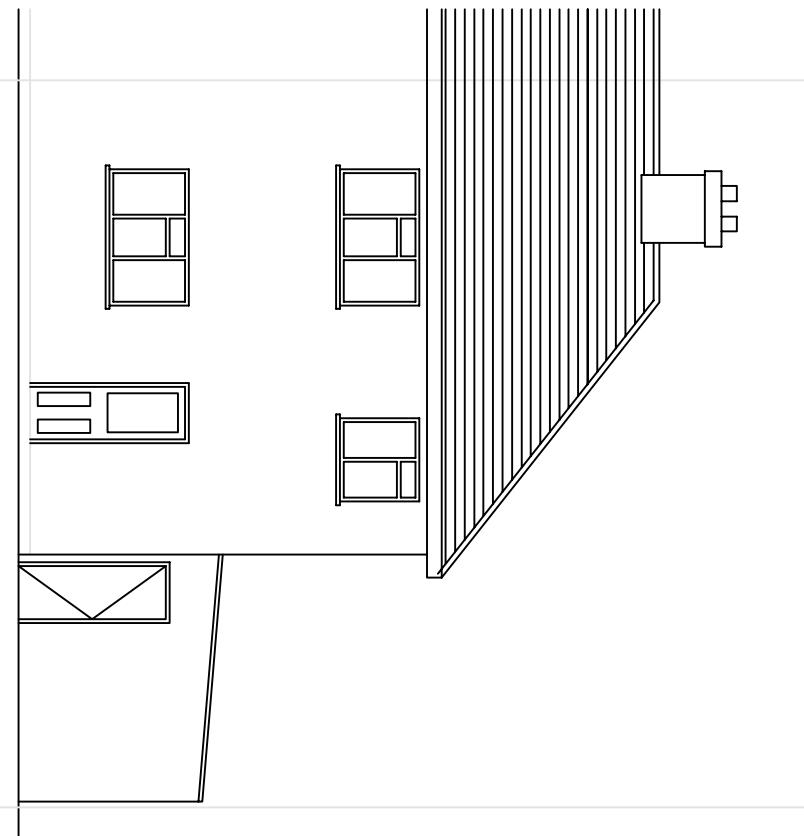

PROPOSED REAR ELEVATION

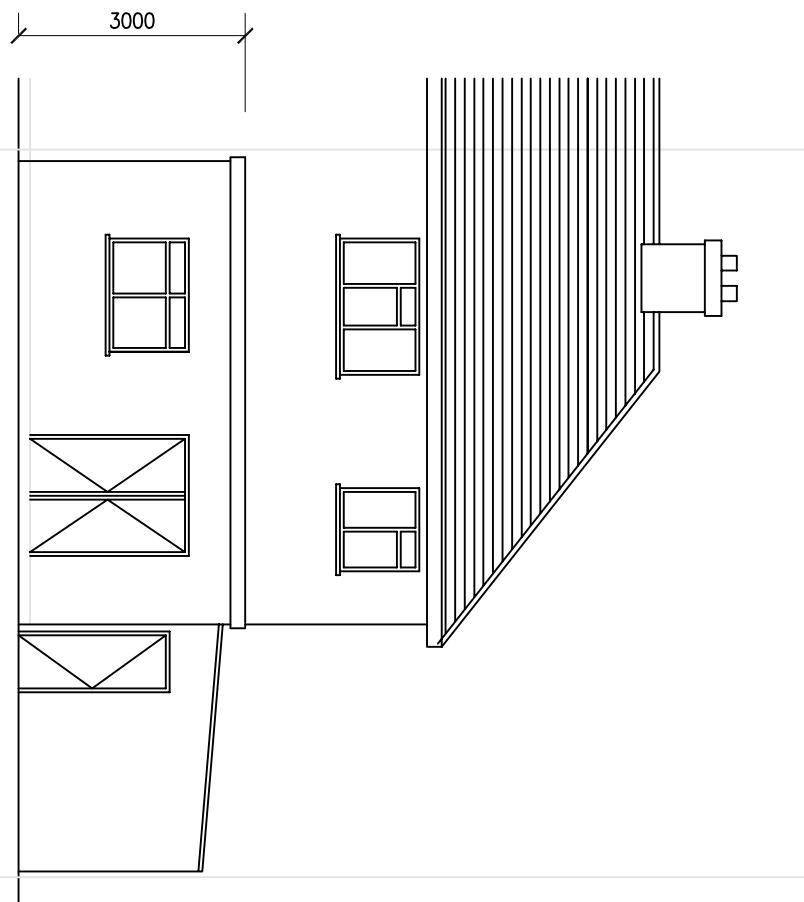

NOTES:

1. This drawing is to be read in conjunction with all relevant Architects and Engineers drawings
2. Only figured dimensions are to be used for construction
3. All dimensions are to be verified on site prior to work commencing
4. All temporary works are the responsibility of the contractor

Copyright ©



J.B. ALASINGAM

CHARTERED BUILDING ENGINEER

TEL: 07500043858

E-MAIL: jegatheebanb@yahoo.com

PROJECT : 20 Moorland Road West Drayton UB7 0WX.	CLIENT : MR.T.KAMALARUBAN	DRAWN BY : B.J	REVISION :
		DESIGNED BY : B.J	
		TITLE : PROPOSED SINGLE STOREY	DRAWING NO : BJ/2022/084/03
		DATE : 23/11/2022	SCALE : 1:100 ORG.SIZE : A3