



EXISTING FRONT ELEVATION

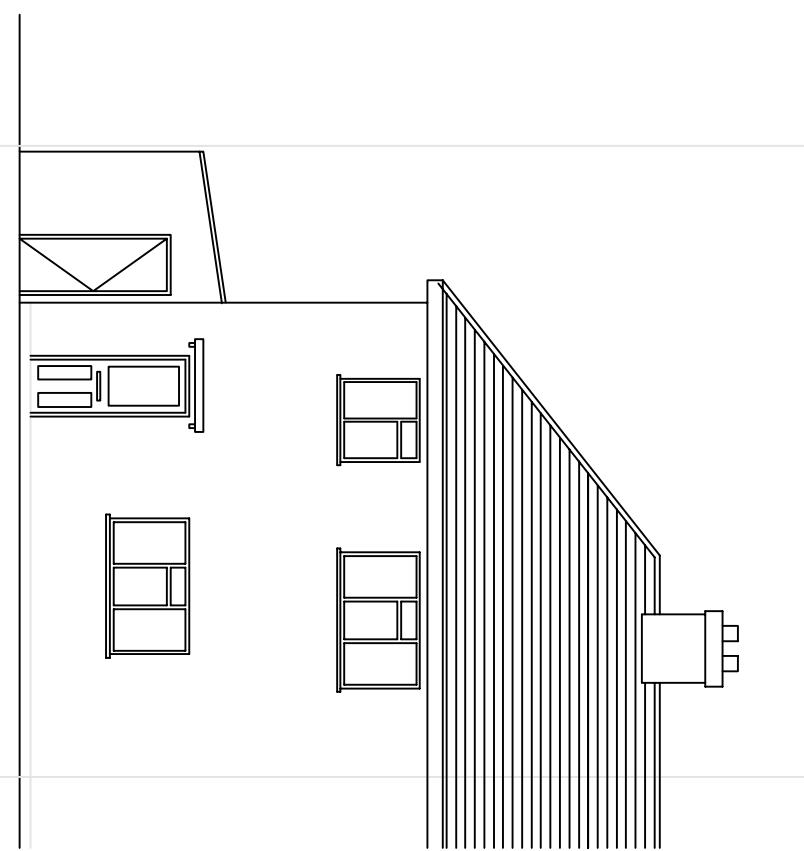

PROPOSED FRONT ELEVATION

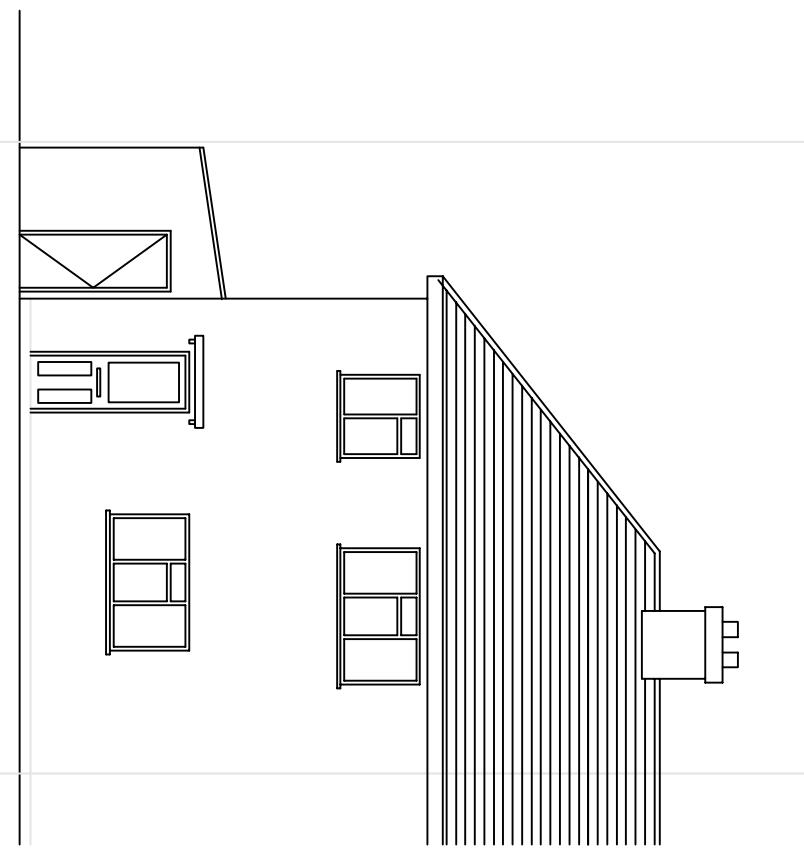

NOTES:

1. This drawing is to be read in conjunction with all relevant Architects and Engineers drawings
2. Only figured dimensions are to be used for construction
3. All dimensions are to be verified on site prior to work commencing
4. All temporary works are the responsibility of the contractor

Copyright ©



PROJECT : 20 Moorland Road West Drayton UB7 0AX.	TITLE : PROPOSED SINGLE STOREY REAR EXTENSION	DRAWN BY : B.J DRAWN BY : B.J DRAWN BY : B.J DRAWN BY : B.J	REVISION : REVISION : REVISION : REVISION :
		DRAWING NO : BJ/2022/084/04 DATE : 23/11/2022	SCALE : 1:100 ORG.SIZE : A3