



EXISTING TIMBER SHED  
TO BE REMOVED

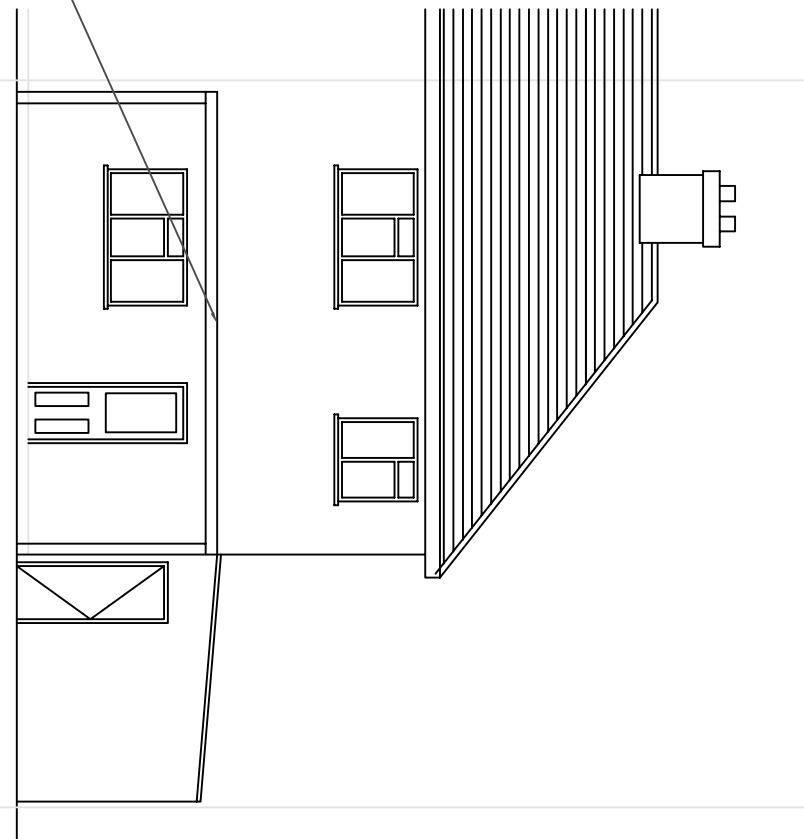

EXISTING REAR ELEVATION

PROPOSED REAR ELEVATION

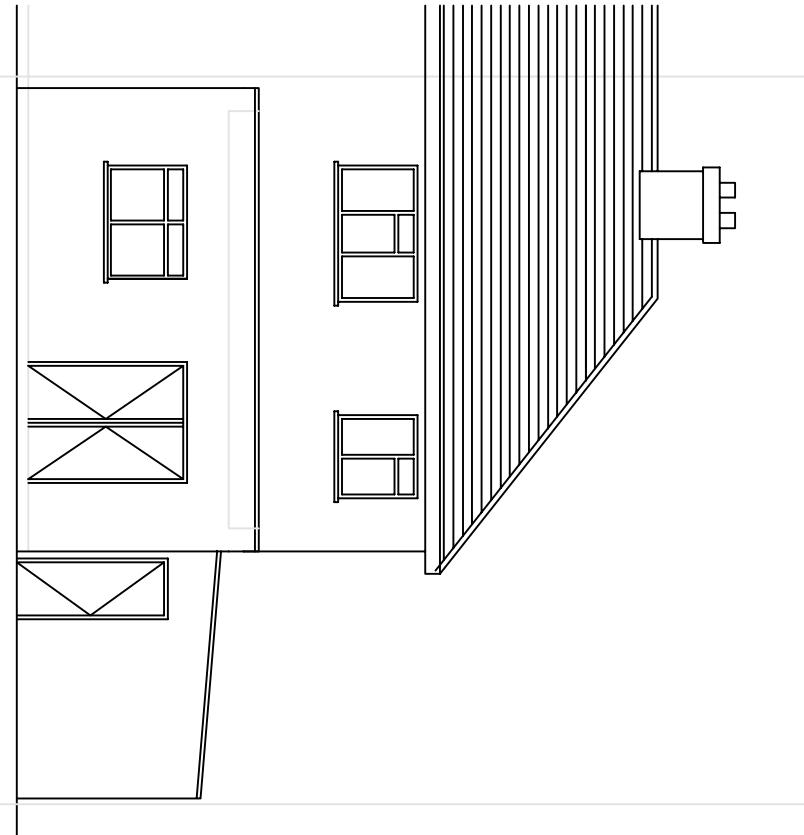

NOTES:

1. This drawing is to be read in conjunction with all relevant Architects and Engineers drawings
2. Only figured dimensions are to be used for construction
3. All dimensions are to be verified on site prior to work commencing
4. All temporary works are the responsibility of the contractor

Copyright ©

**J.BALASINGAM**  
CHARTERED BUILDING ENGINEER  
TEL: 07500043858  
E-MAIL: jegatheebanb@yahoo.com

PROJECT : 20 Moorland Road  
West Drayton  
UB7 0AX.

CLIENT : MR.T.KAMALUBAN

DRAWN BY : B.J  
DESIGNED BY : B.J

REVISION : A

TITLE : PROPOSED SINGLE STOREY

DRAWING NO : BJ/2022/084/03

SCALE : 1:100

DATE : 17/01/2023

ORG.SIZE : A3