



### EXISTING FRONT ELEVATION

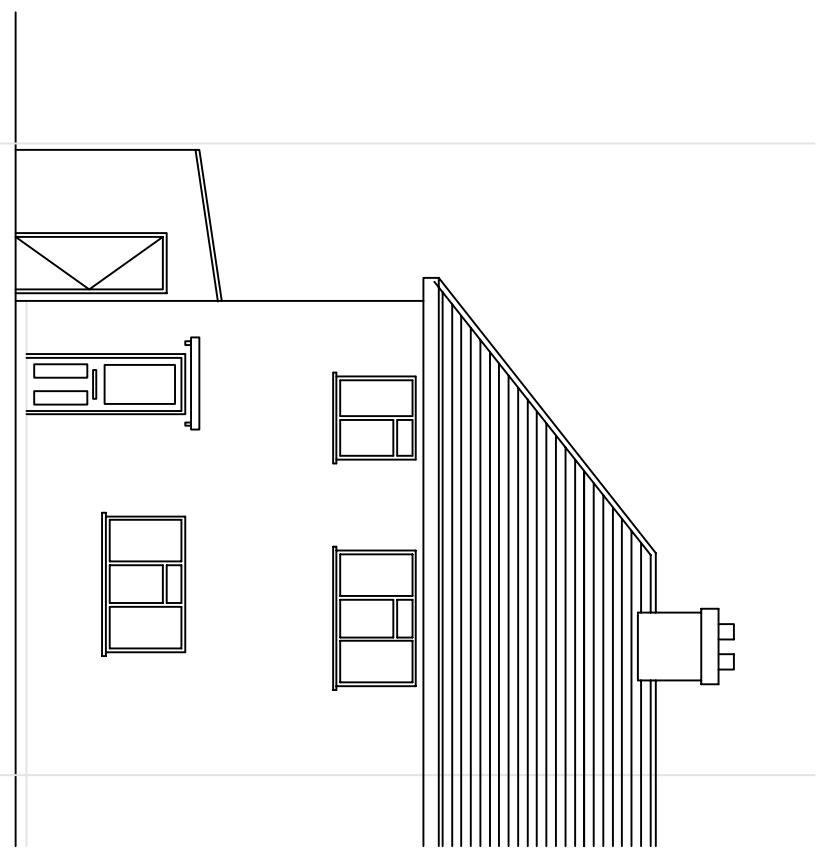


### PROPOSED FRONT ELEVATION

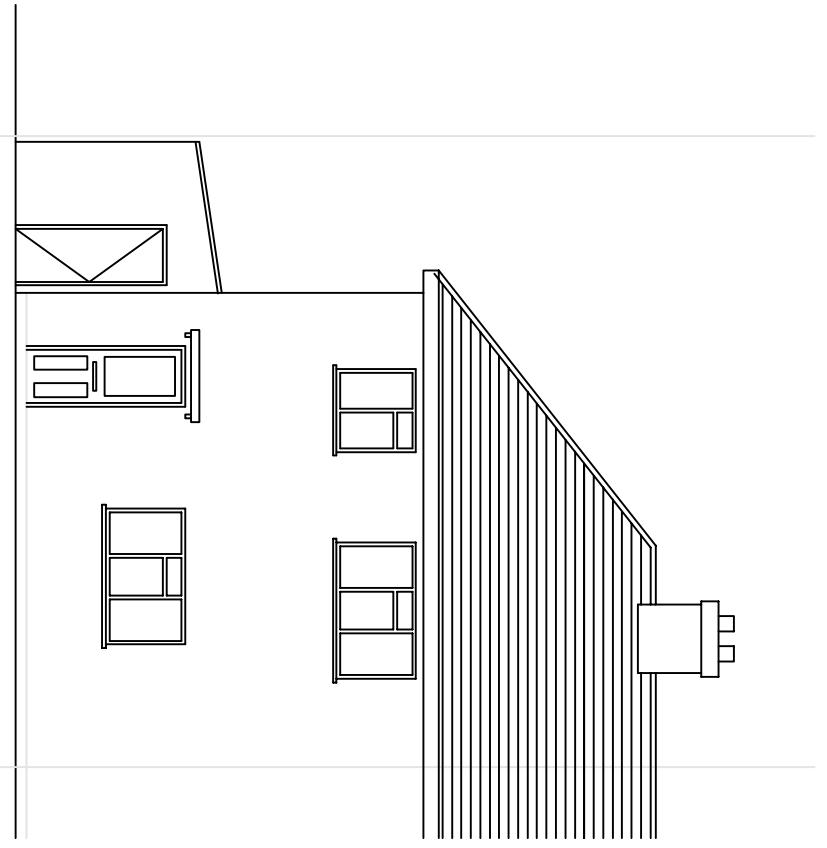

#### NOTES:


1. This drawing is to be read in conjunction with all relevant Architects and Engineers drawings
2. Only figured dimensions are to be used for construction
3. All dimensions are to be verified on site prior to work commencing
4. All temporary works are the responsibility of the contractor

Copyright ©

 

**J.BALASINGAM**  
CHARTERED BUILDING ENGINEER  
TEL: 07500043858  
E-MAIL: jegatheebarb@yahoo.com

PROJECT : 20 Moorland Road West Droyton UB7 0AX.	TITLE : PROPOSED SINGLE STOREY REAR EXTENSION	DRAWN BY : B.J DRAWING NO : B/J/2022/034/04 DATE : 17/01/2023	CLIENT : MR.T.KAMALARUBAN DESIGNED BY : B.J SCALE : 1:100
--	--	---	---

 

SCALE BAR