



Appendix 6 - Benchmark Drawing Block D East Elevation

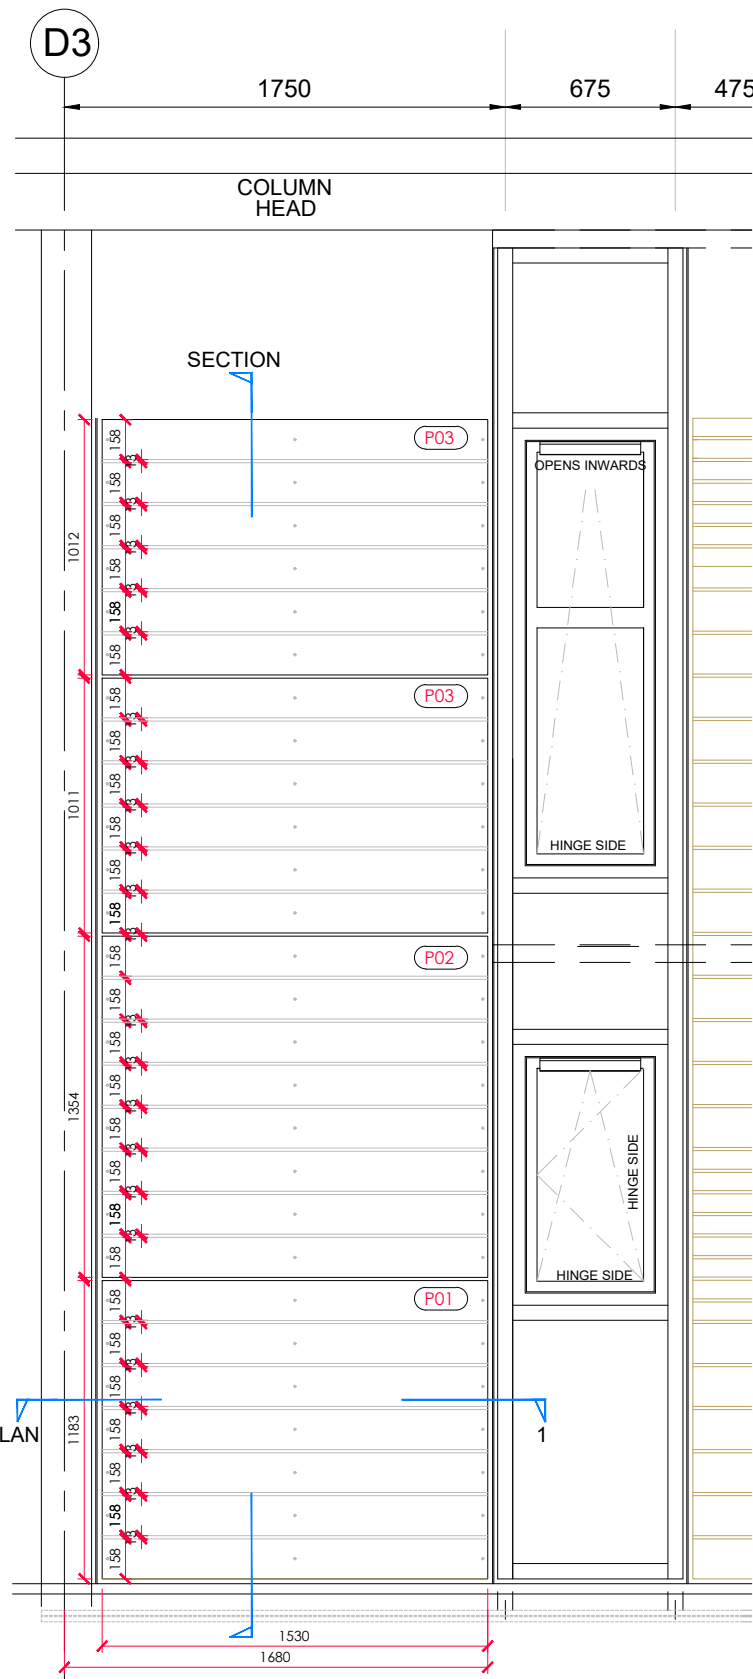


1 Block D - Elevation 1 - Panel Layout (Elevation & Section)
Scale 1:30

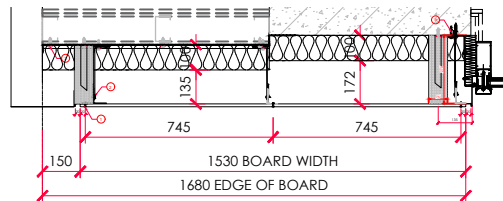

4 Block D - Plan
Scale 1:30



2 Block D - Elevation 4 - Fixing Centres
Scale 1:30

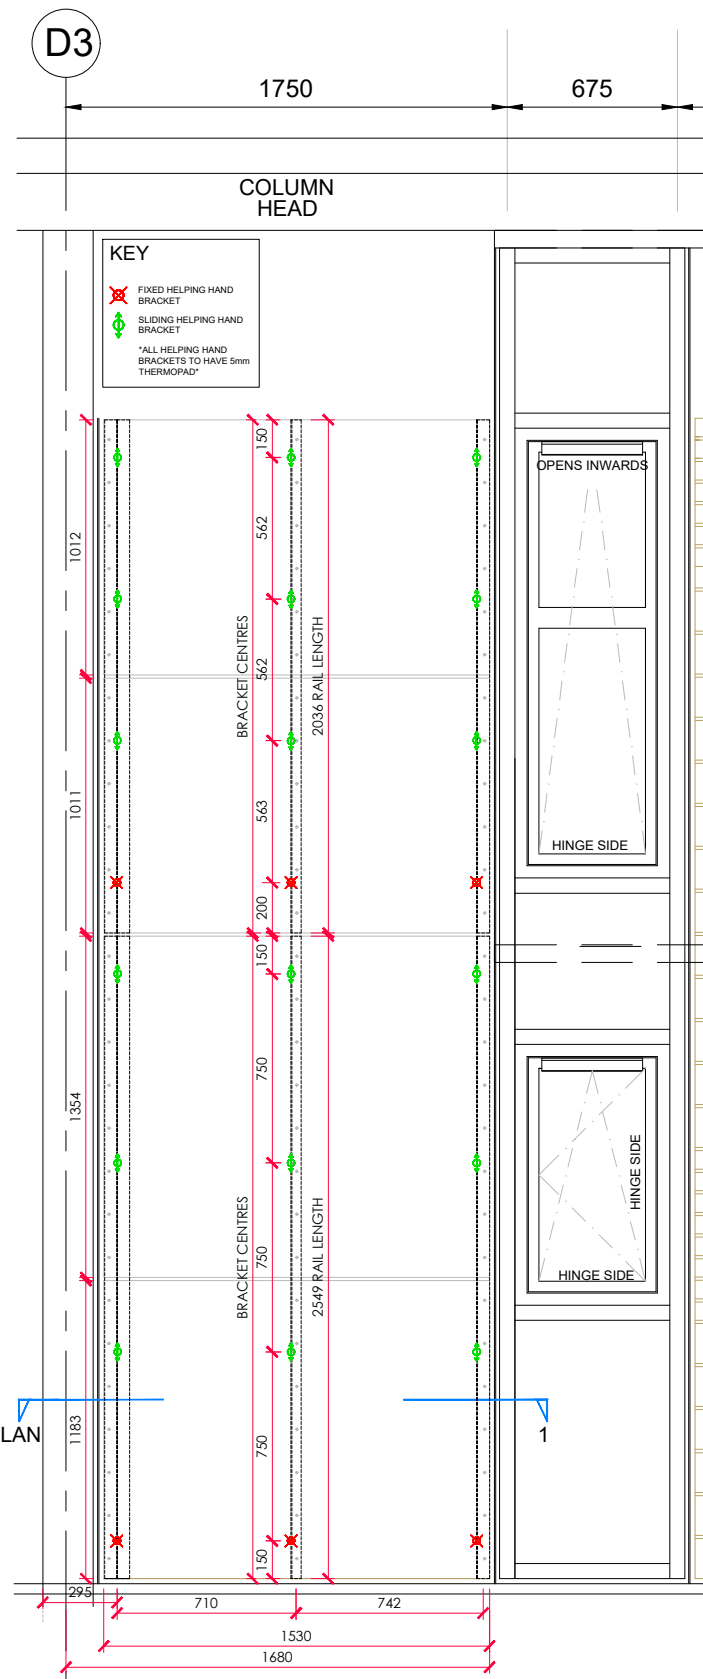

3 Block D - Elevation 4 - Bracket & Rail Setting Out
Scale 1:30

GENERAL NOTES:

All dimensions in millimeters unless noted otherwise

Use figured dimensions only. DO NOT SCALE.

Any discrepancies found on site to be reported to *Errigal Group* immediately.

Any discrepancies found on drawings to be reported to *Errigal Group* immediately.

This drawing must be read in conjunction with all other relevant drawings and specifications

00	12.12.22	First Issue	MT
REV.	DATE	AMENDMENT	BY

Consultant



ERRIGAL FACADES
Estra House, Station Approach, Streatham, London, SW16 6HW
Telephone: (+44) 203 9616560 Email: info@errigalgroup.ie

Client

Ballymore

Project

High Point Village
London

Drawing Title

Block D - Bench Mark Area

Project Number
JB-022

Status
For Approval

Drawn by
MT

Checked by
HC

Scale @A3
1:30

Date
02.11.22

File Identifier

Revision

203-ERR001-Z-XX-DR-RTC-SKE-R0001

00

Purpose of Issue

FOR APPROVAL