

- SOME FURTHER SIGNAGE MAY BE
REQUIRED, BUT THIS CAN ONLY BE
DETERMINED ON SITE
- TO BE READ IN CONJUNCTION WITH M &
DRAWINGS AND THE A23 SERIES.

ALL FLOORS WITHIN THE BUILDING,
CONSTRUCTED AS COMPARTMENT FLOOR:
90 MINS
MEZZANINE FLOOR: 60 MINS.
INTERMEDIATE FLOORS WITHIN THE DUPLEX
APARTMENTS: 30 MINS

FIRE FIGHTING CORE, STAIR SHAFT, LIFT
SHAFT: 120 MINS.

ALL CORRIDOR WALLS IN THE INTERIOR OF
THE FLATS, HOTEL ROOMS: 30 MINS

30 Minutes
60 Minutes
90 Minutes
120 Minutes
240 Minutes

10 EXIT / RUNNING MAN / ARROW (TO THE LEFT)
11 EXIT / RUNNING MAN / ARROW (TO THE RIGHT)
12 EXIT / RUNNING MAN / ARROW (STRAIGHT ON)
20 EXIT / RUNNING MAN / ARROW (TO THE LEFT)
21 EXIT / RUNNING MAN / ARROW (TO THE RIGHT)
22 EXIT / RUNNING MAN / ARROW (STRAIGHT ON)
23 EXIT / RUNNING MAN / ARROW (STRAIGHT ON)-DOOR MC
24 EXIT / RUNNING MAN / ARROW (DOWN & TO THE LEFT)
25 EXIT / RUNNING MAN / ARROW (DOWN & TO THE RIGHT)
26 EXIT / RUNNING MAN / ARROW (UP & TO THE LEFT)
27 EXIT / RUNNING MAN / ARROW (UP & TO THE RIGHT)
6 FIRE FLUT CONTROL SWITCH
10 EMERGENCY EXIT SIGN WITH GREEN RUNNING MAN LEGEND

KEY TO DIRECTION SIGNAGE	
SIGNAGE NAME	DESCRIPTION
C	LEVEL REFERENCE
A4	201 - 215 (Arrow to the left) 216 - 230 (Arrow to the right)
A5	201 - 221 (Arrow to the left) 226 - 230 (Arrow to the left) 202 - 225 (Arrow to the right)
A6	201 - 206 (Arrow to the left) 211 - 230 (Arrow to the left) 207 - 210 (Arrow to the right)

**CONSTRUCTION
ISSUE**

3	ISSUED WITH WAYFINDING SIGNAGE	24/02/11
2	BUILDING CONTROL COMMENTS INCORPORATED	23/04/08
1	GENERAL UPDATE	04/03/08
	ISSUED FOR CONSTRUCTION	
	ISSUED FOR TENDER	27/06/07
		Date


Architecture Planning Interiors
Old Church Court, Claylands Road, The Oval, London SW8 1NZ
T 020 7556 1500
www.rcife-judd.co.uk

OMAIN DEVELOPMENTS


AYES STATION ROAD

Building A
Second – Sixth Floor Plans
Signage Layout

File Name	Date	Drawn
100 (A0)	JUNE 2007	RG/ AS
Drawing No	Revision	
942 / AA(26)P02-06	C3	
ID Ref No		
\\3942\A_Series\Building A\AA26\AA26P02-06		
Copyright Rolfe Judd Ltd		

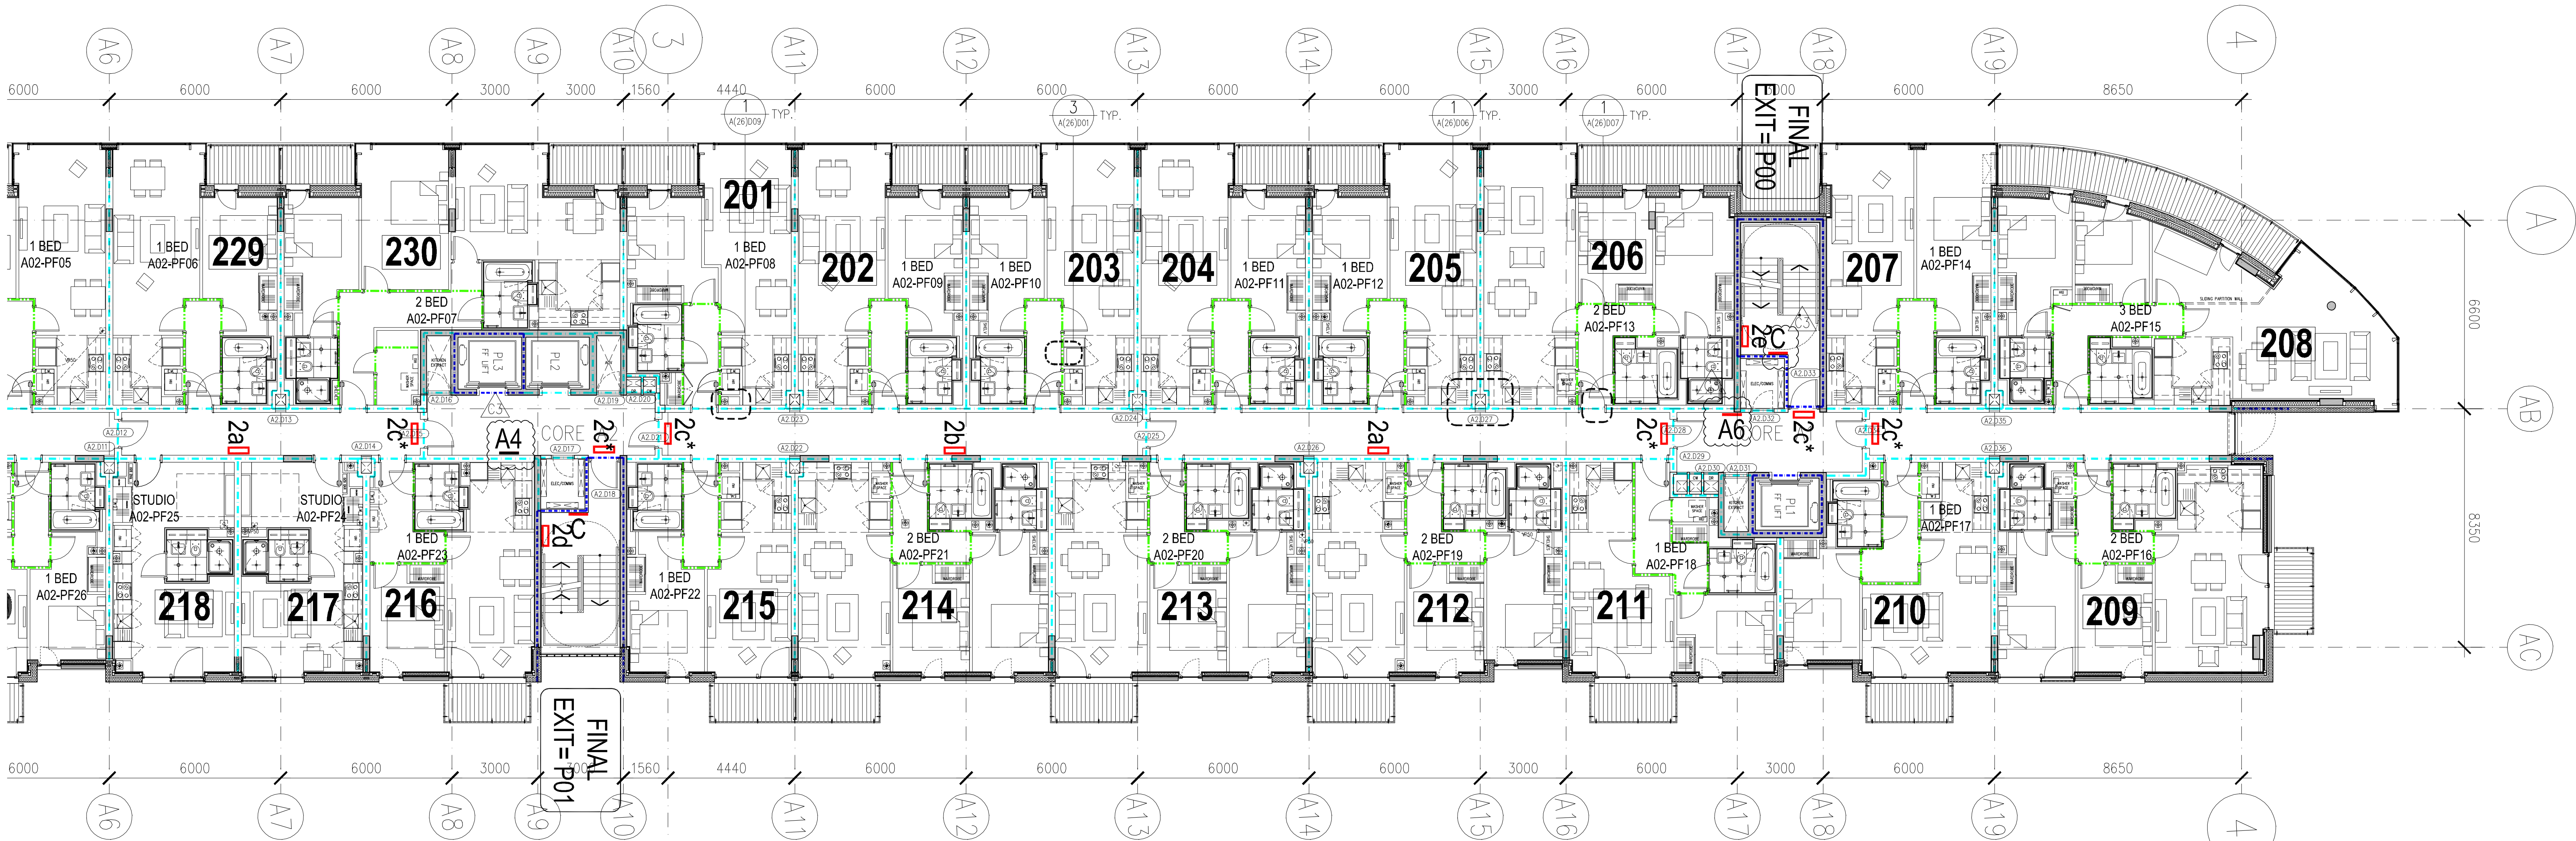

BUILDING A SECOND-SIXTH FLOOR NORTHERN PLAN
SCALE: 1:100 (AD)

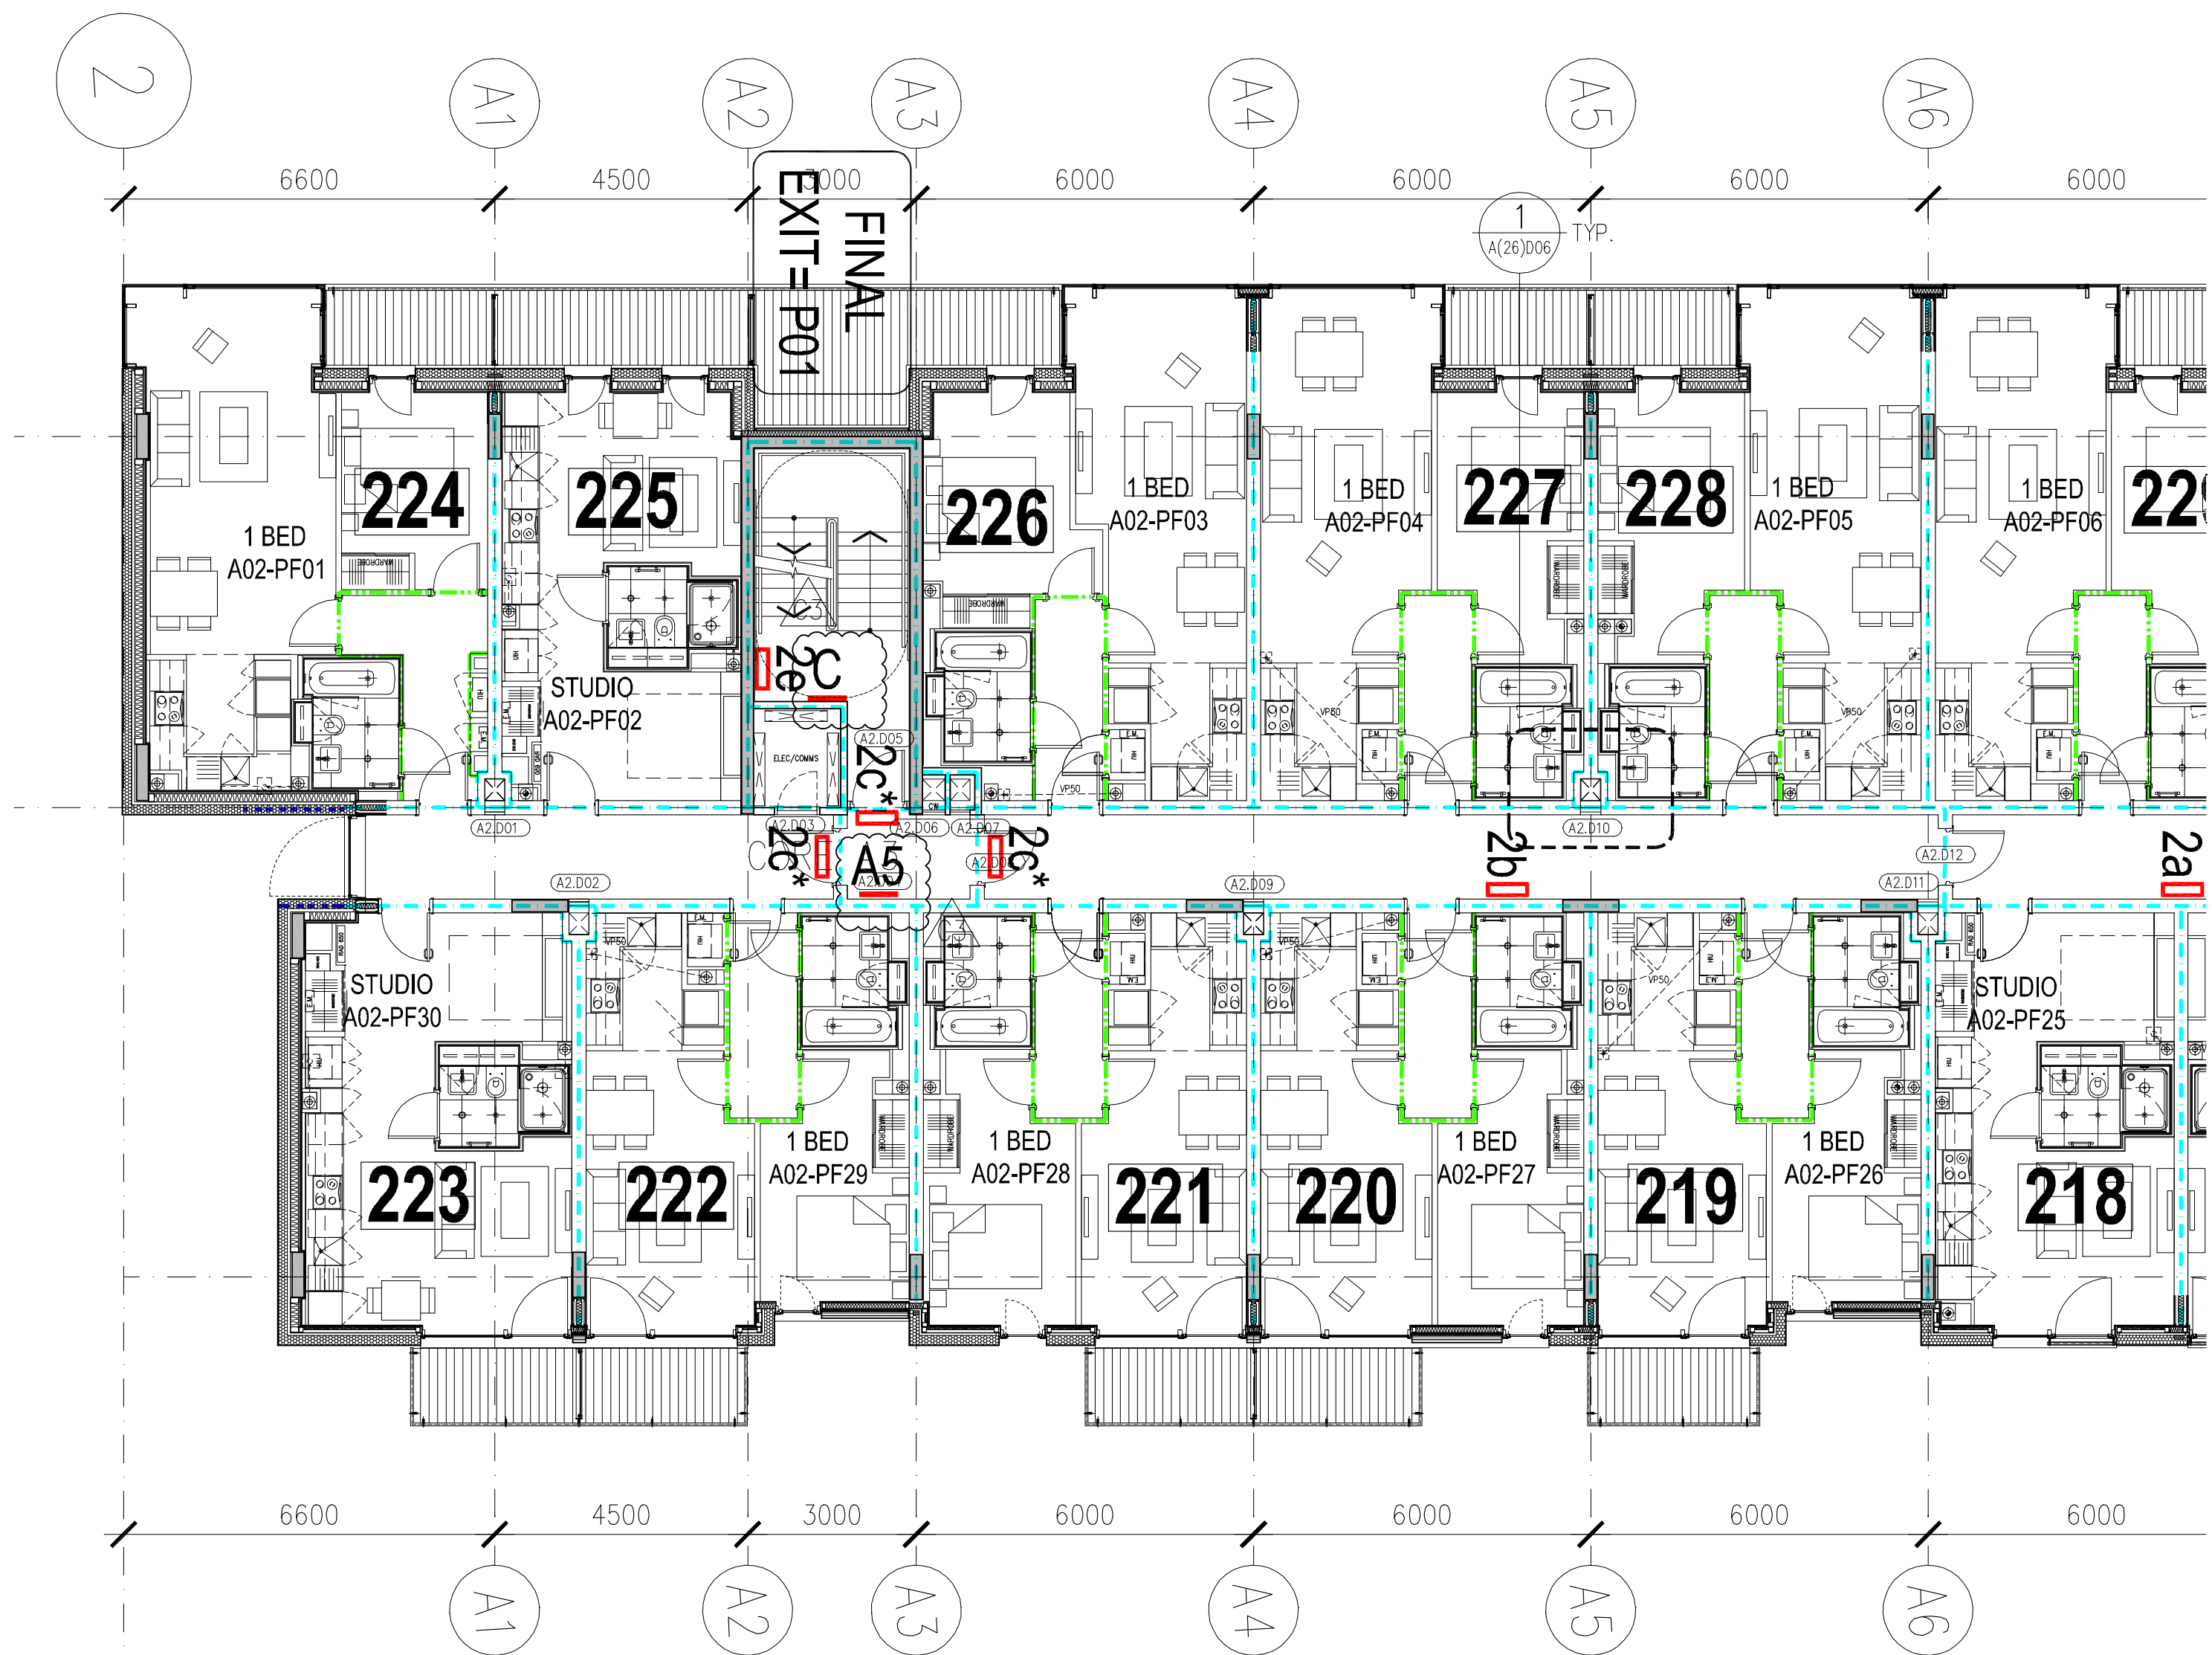

BUILDING A SECOND-SIXTH FLOOR SOUTHERN PLAN
SCALE: 1:100 (AD)