


- | NOTES |   |
|-------|---|
| 1     | The Contractor must check and confirm dimensions   |
| 2     | All discrepancies must be reported and resolved by the Architect before works commence                                                                            |
| 3     | This drawing is not to be scaled   |
| 4     | All work and materials to be in accordance with current applicable Statutory Legislation and to comply with all relevant Codes of Practice and British Standards. |
| 5     | Level datum is 100m above ordnance datum to avoid confusion with previous survey.                                                                                 |

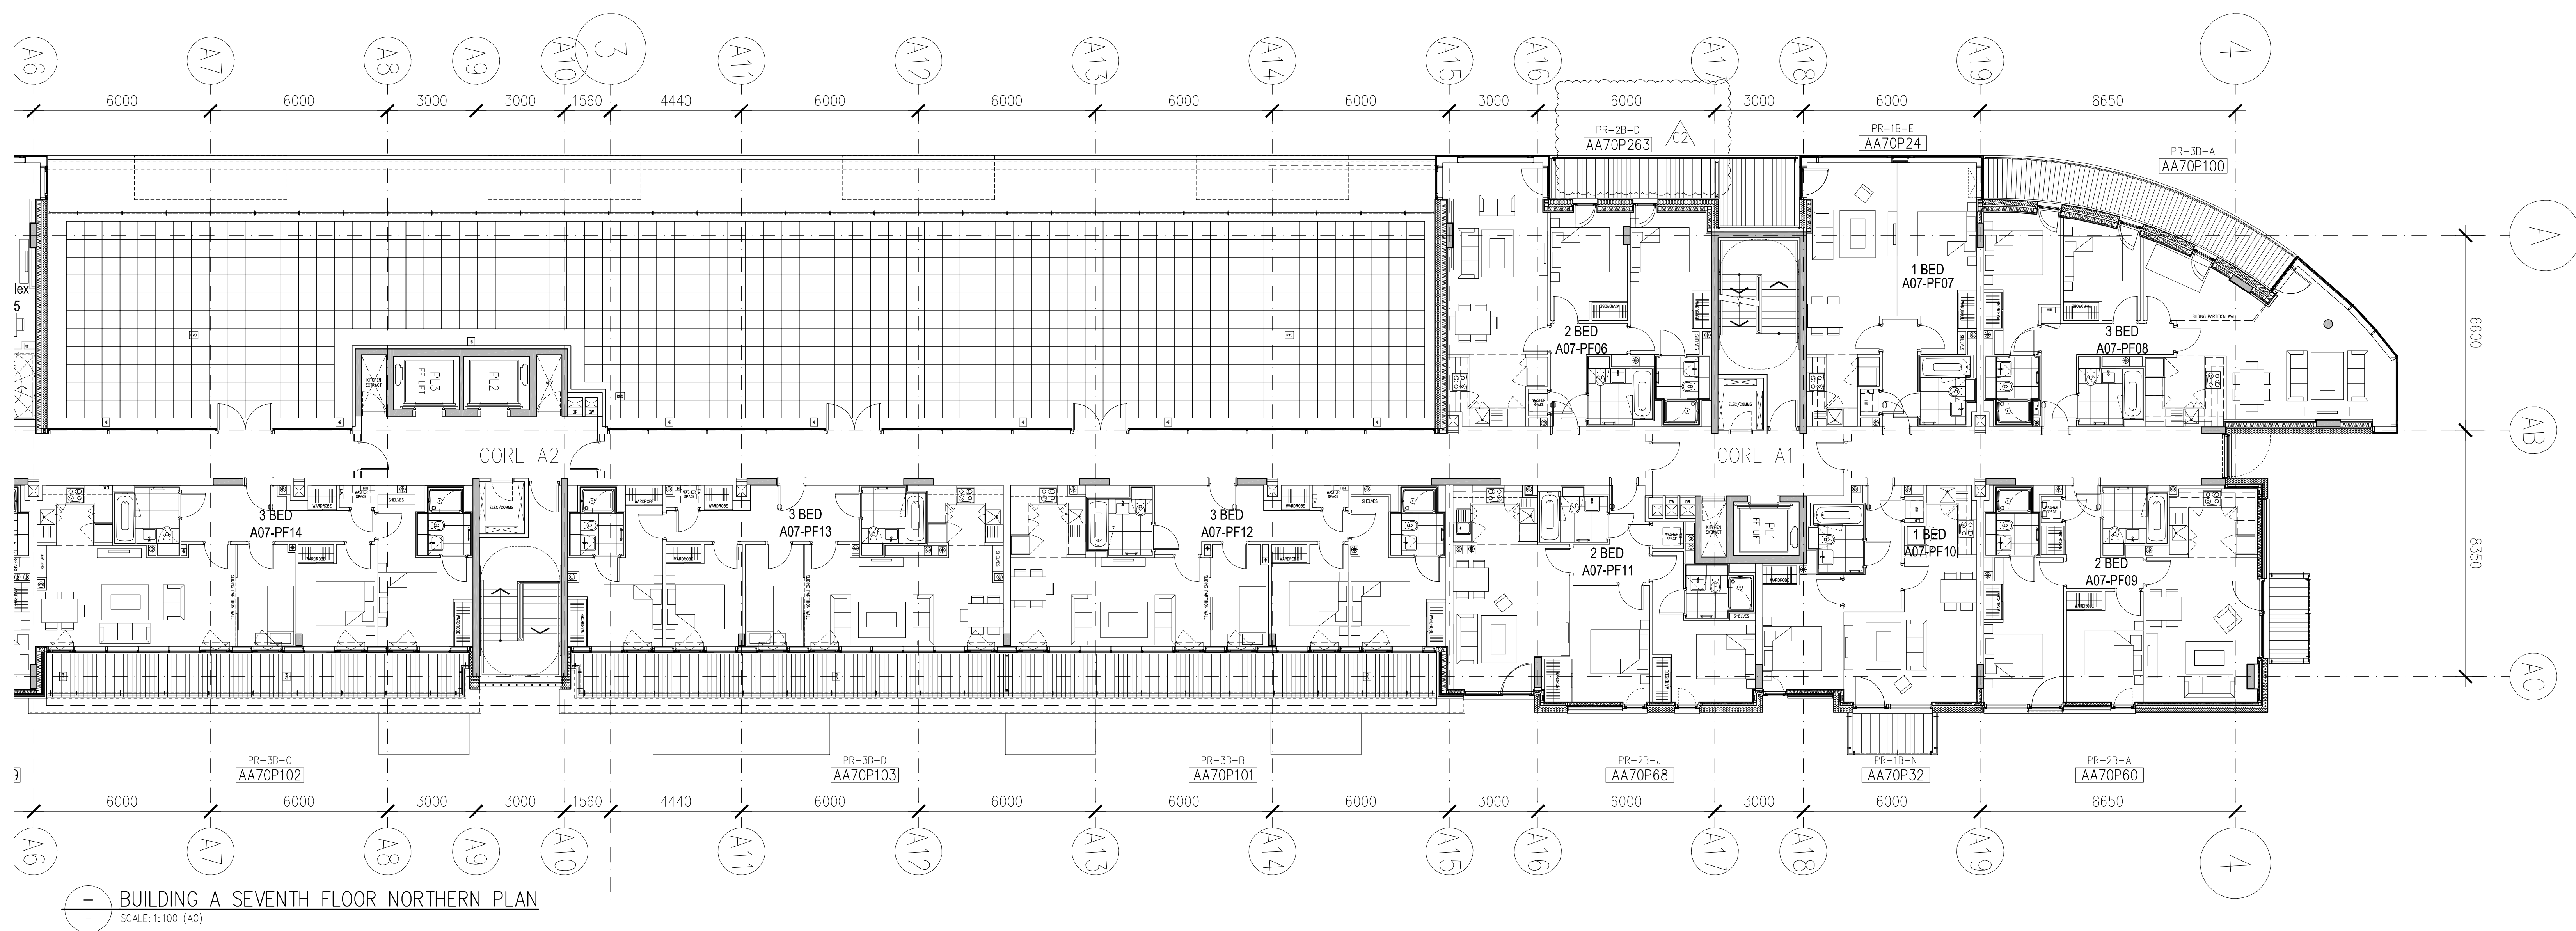

**CONSTRUCTION  
ISSUE**

C2 REVISED NOTTINGHILL LAYOUT DIMG REFERENCES 06/01/11  
C1 DRY LINING CONSTRUCTION ISSUE 03/12/07

Rev | Date

ROLFE JUDD

## PLANNING

ARCHITECTURE  
INTERIORS

Old Church Court

Claylands: Rose  
The Oval

020 7558 1500

020 7558 1501  
info-judicial.co.uk

Client  
DOMAINE DEVELOPMENTS

Project  
HAYES STATION ROAD

Drawing

BUILDING A  
SEVENTH FLOOR PLANS

|            |           |       |
|------------|-----------|-------|
| Scale      | Date      | Drawn |
| 1:100 (A0) | SEPT 2006 | TR    |

|                  |          |
|------------------|----------|
| Drawing No       | Revision |
| 3942 / AA(20)P07 | C2       |

© Copyright Rolfe Judd Ltd