




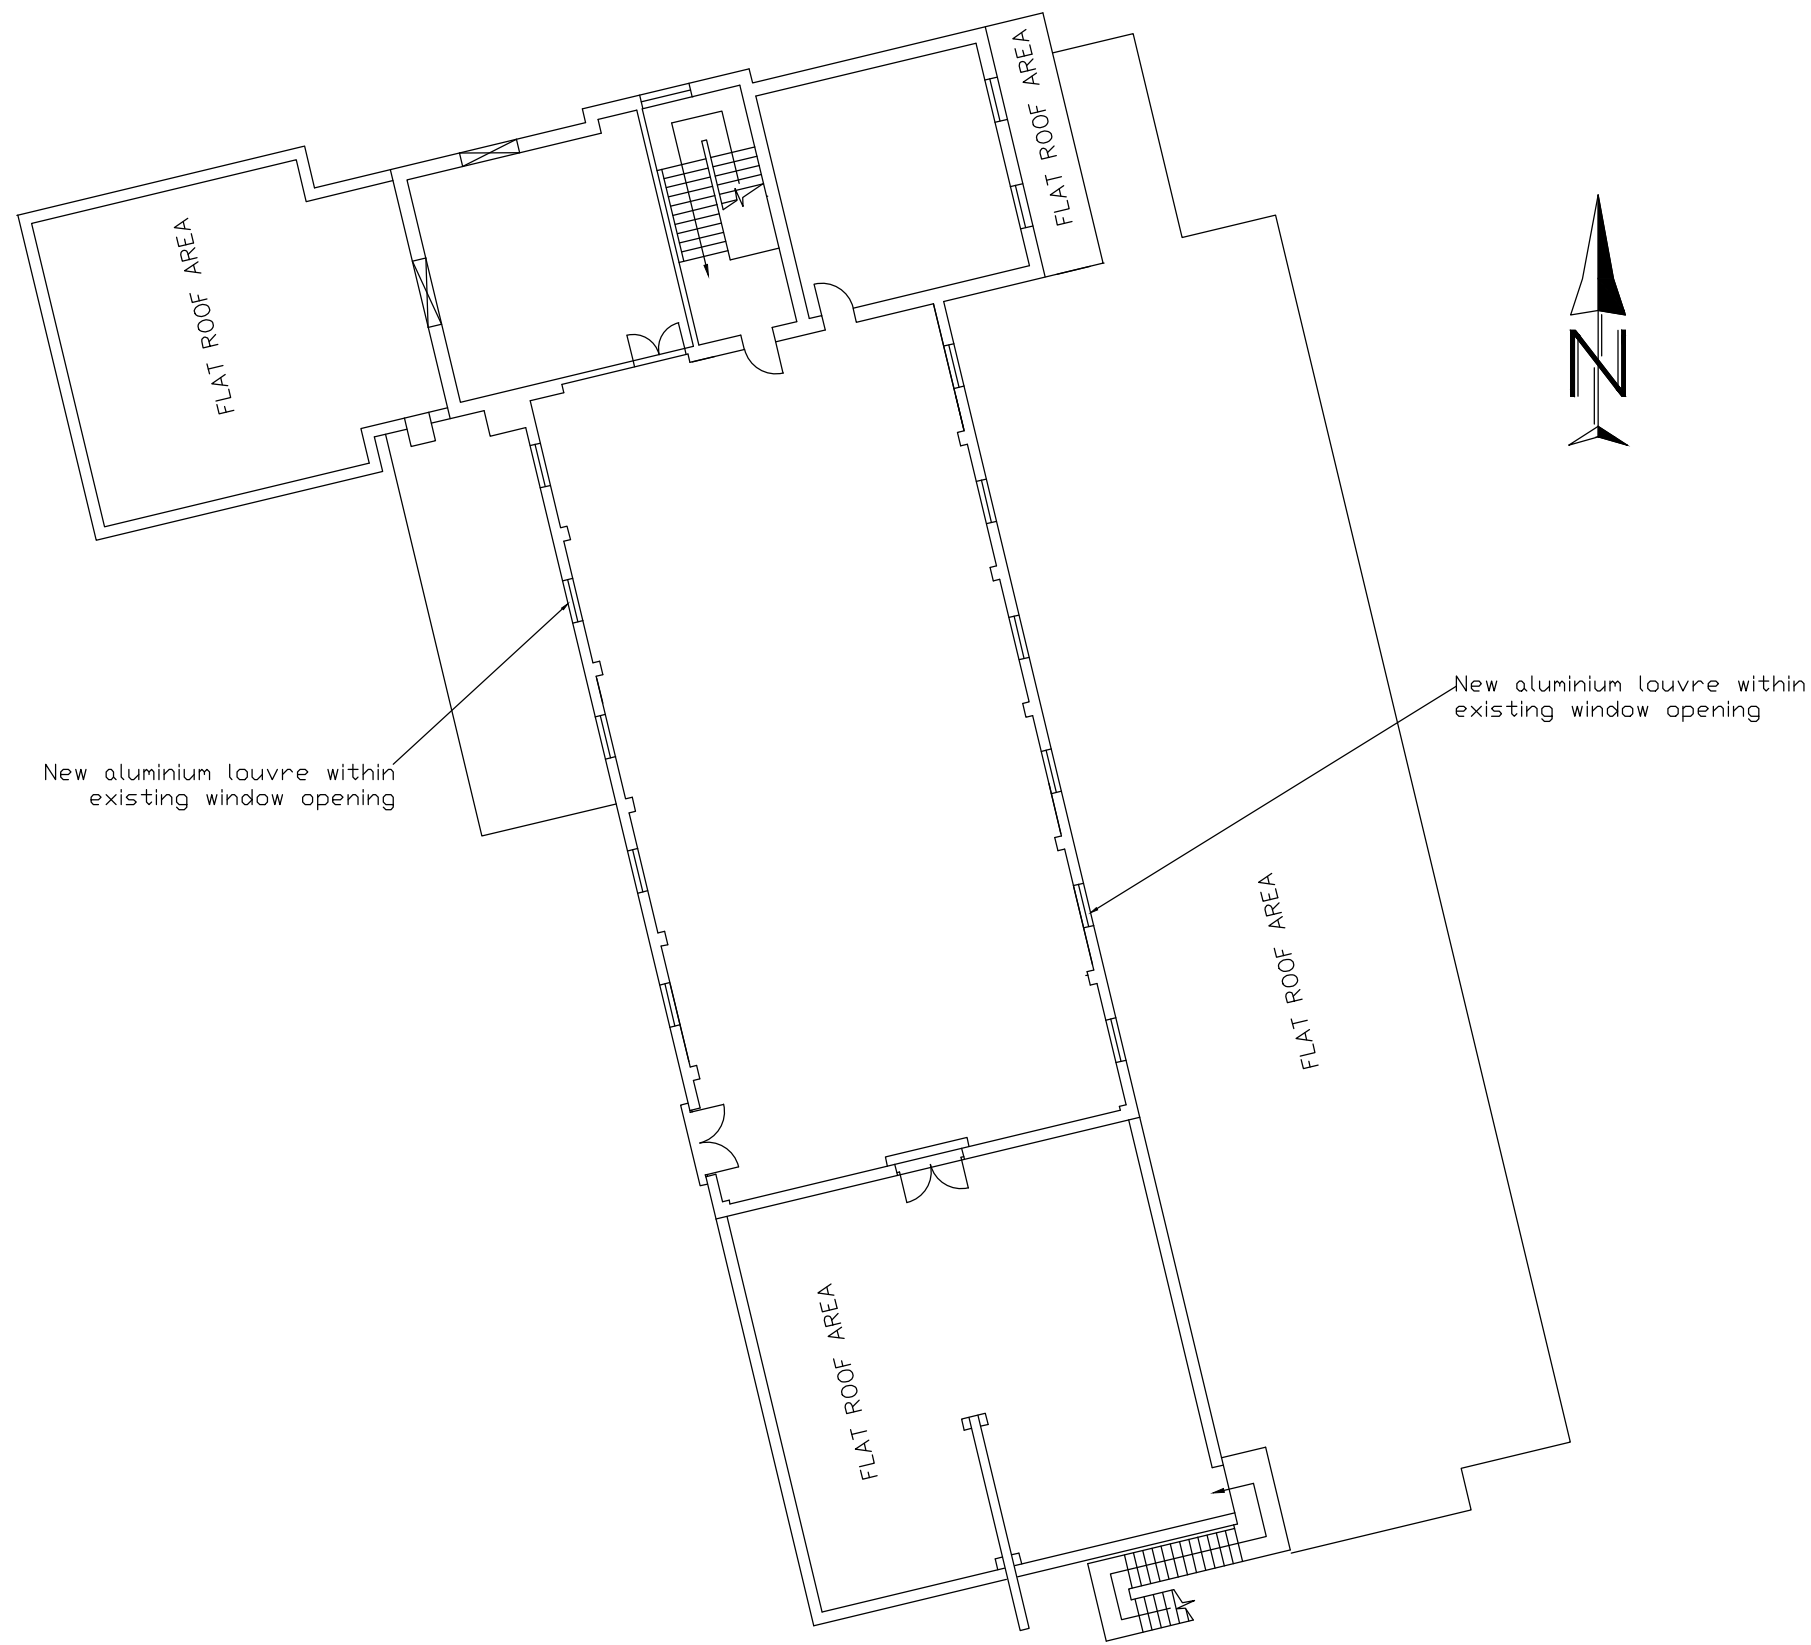


SECOND FLOOR PLAN 1:200

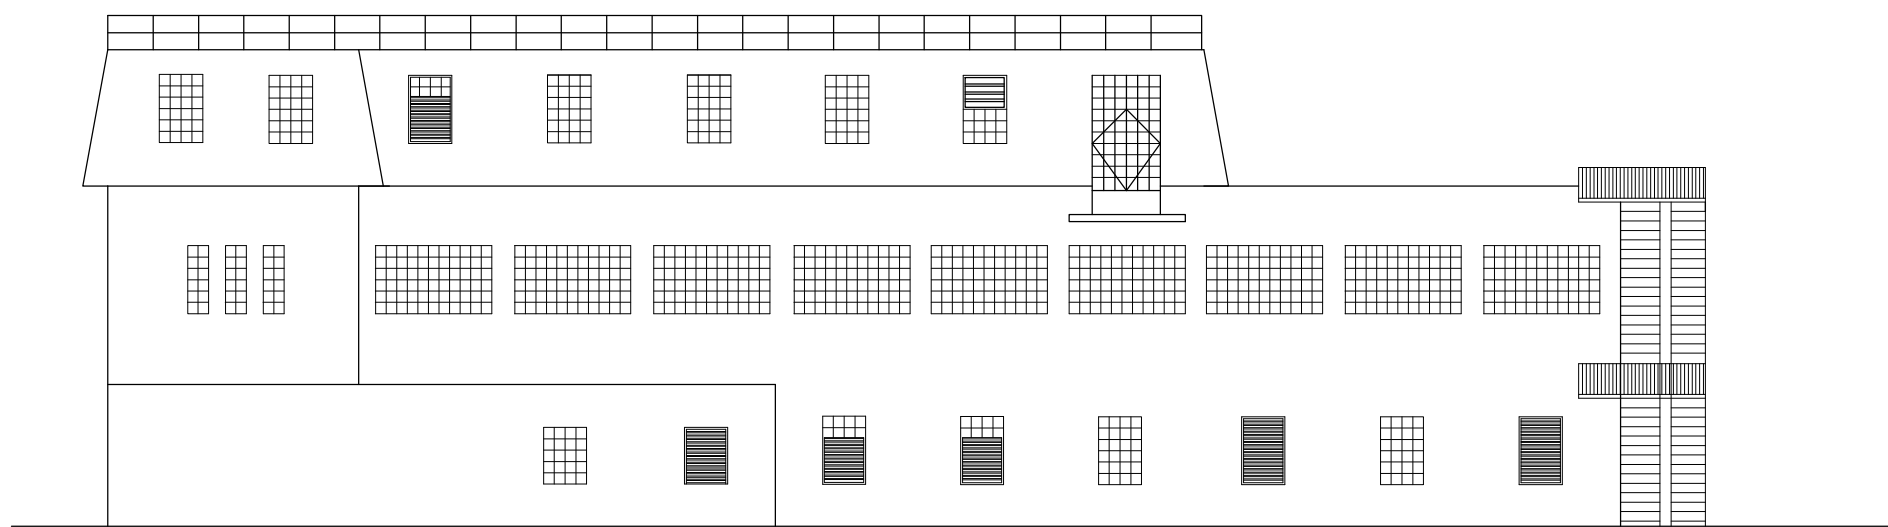


EXISTING WEST ELEVATION

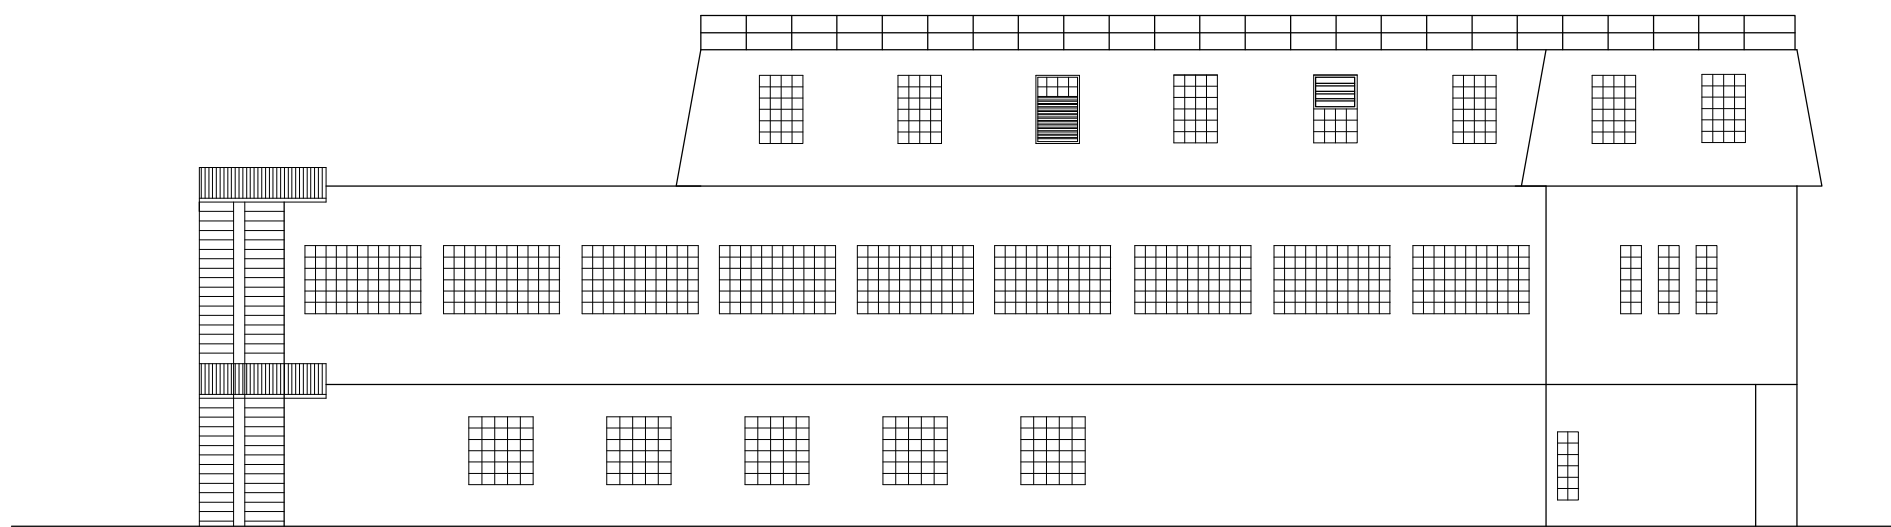


EXISTING EAST ELEVATION

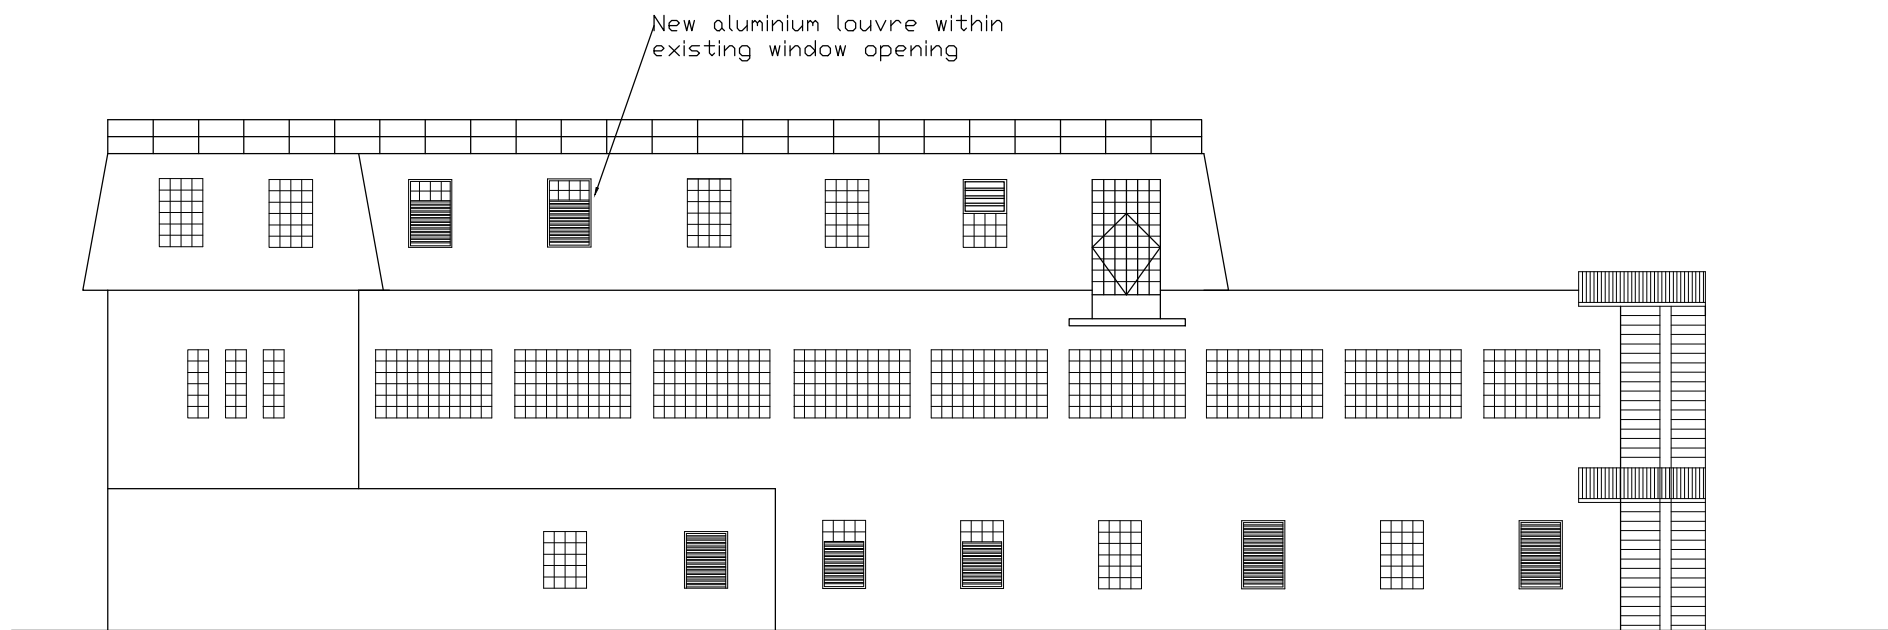

PROPOSED WEST ELEVATION

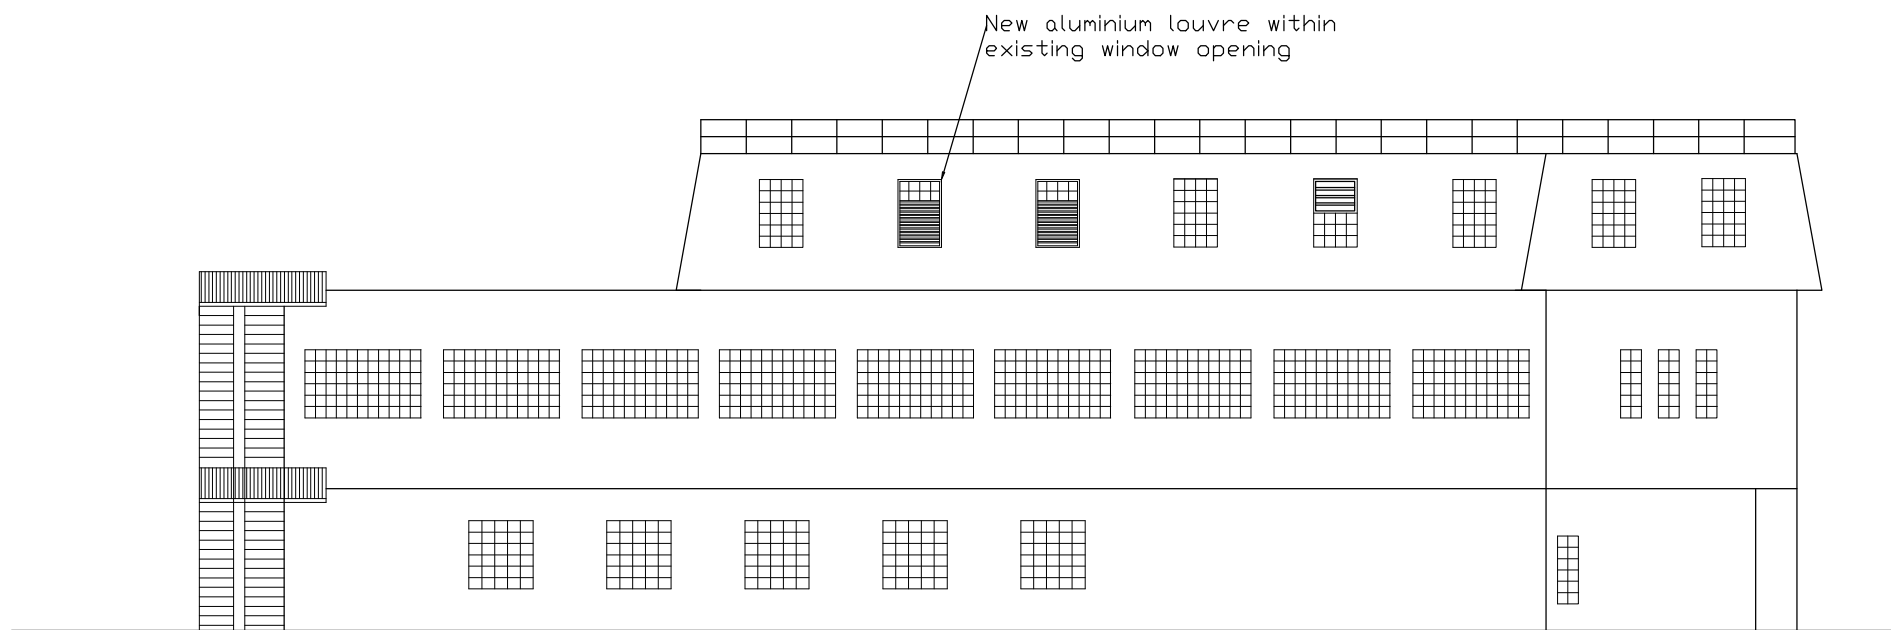

PROPOSED EAST ELEVATION

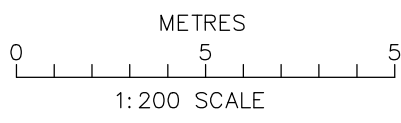

Rev	Notes	dd/mm/yy
Status	PLANNING	
Client	BT	
Project title	Proposed Ventilation Louvres at Ruislip Telephone Exchange	
Drawing title	Existing & Proposed Elevations	
Date 05/2021	Scale 1:200 @ A1	Job No. 212/2202
Drawn JMc		Dwg. No. 153/01