

NOTES

BT SKYLINE No.


HA0019			
19	PROJ No 172000 MINOR AMEND	08/09/17	HFC FC
18	PROJ No 172000 MINOR AMEND	22/06/17	HFC FC
17	PROJ No 172000 MINOR AMEND	08/05/17	HFC MF
16	PROJ No 166674 AS BUILT	10/03/17	HFC JW
15	PROJ No 172000 MINOR AMEND	06/03/17	HFC KL
ISS	REVISION	DATE	DRN/APP



Crawley Court, Winchester, Hampshire, SO21 2DA
Tel. 01962 823434, Fax. 01962 822378

SITE No. 164967	
RUISLIP TE	
HIGH STREET	
RUISLIP	
HILLINGDON	
GREATER LONDON 3	
HA4 7BJ	
NGR	TQ 09080 87490
OS GRID	509080 187490
TITLE	
ELEVATION	
EXISTING	
SOUTH WEST	
SCALE 1:100	
DRAWN	IM 19/08/11
APPROVED	FC 08/09/17

FEINT DETAILS INDICATE LOCATIONS RESERVED FOR OTHER PROPOSALS WHICH MAY BE THE SUBJECT OF SEPARATE APPLICATIONS		
DRG No.	Sheet 2 of 2	Rev
164967 - 00-002 - MD019	19	

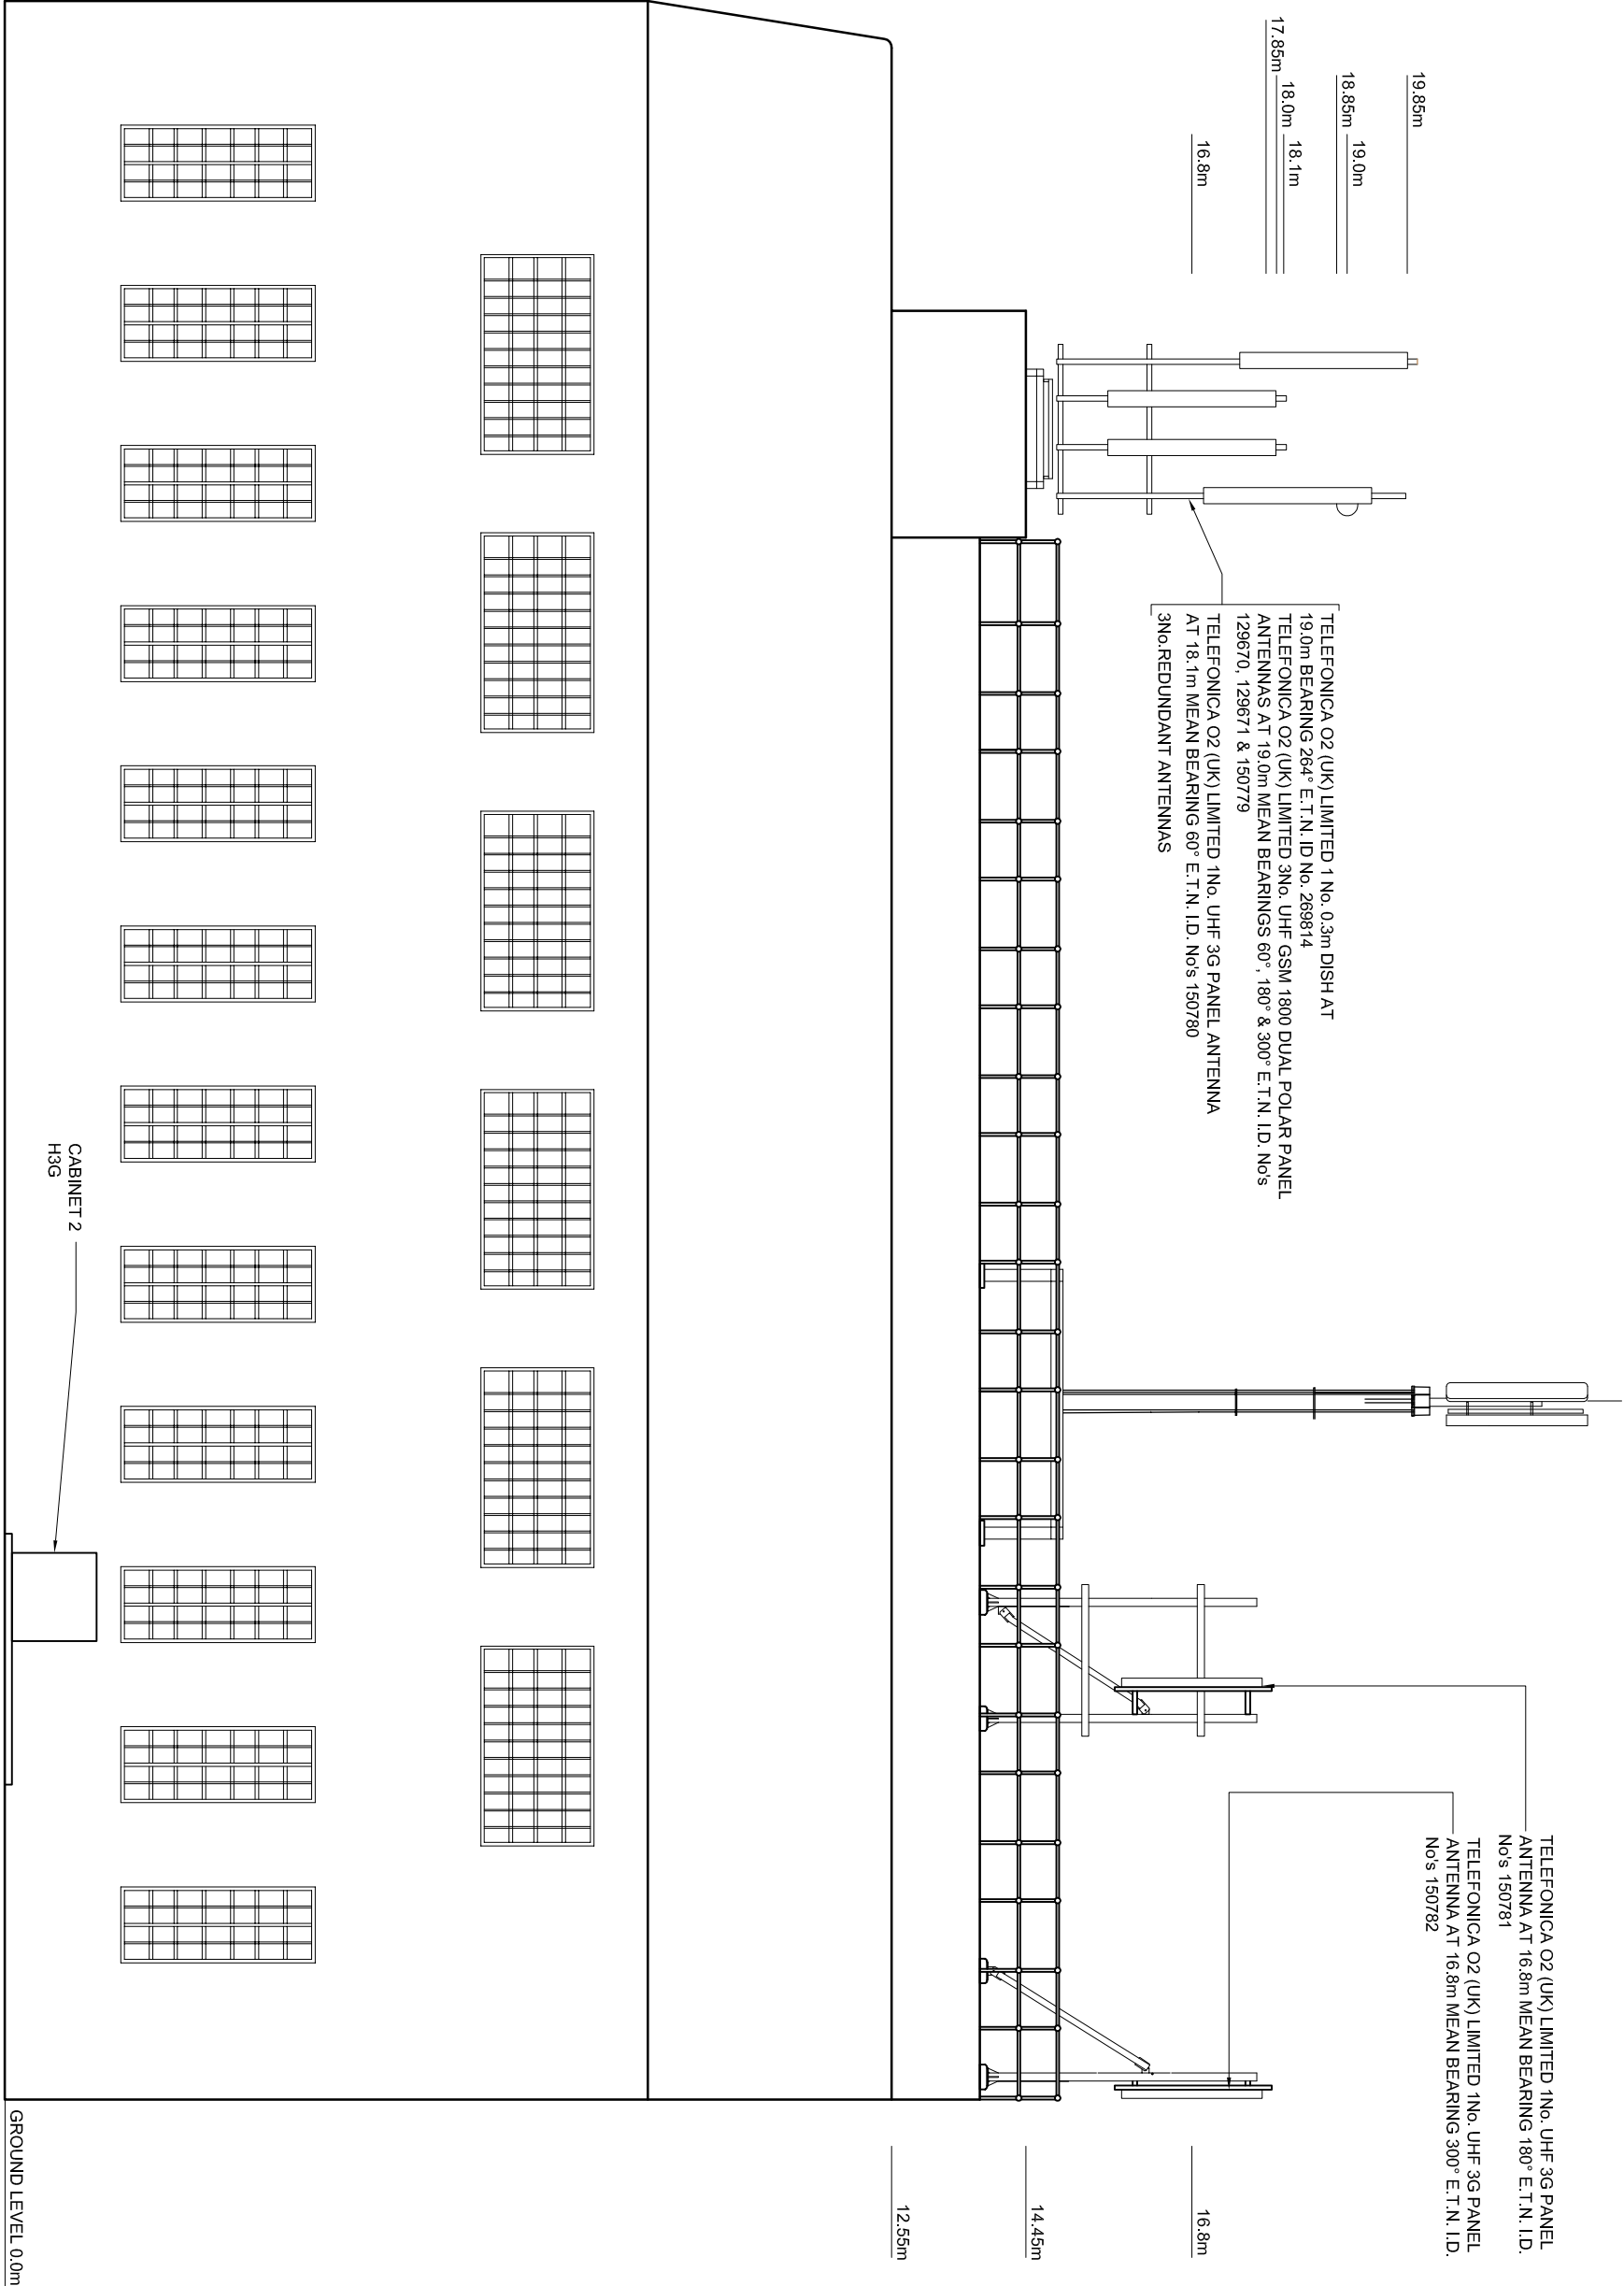

EAST ELEVATION

