

NOTES

BT SKYLINE No.			
HA0019			
19	PROJ No 172000	08/09/17	HFC FC
19	MINOR AMEND		
18	PROJ No 172000	22/06/17	HFC FC
18	MINOR AMEND		
17	PROJ No 172000	08/05/17	HFC MF
17	MINOR AMEND		
16	PROJ No 166674	10/03/17	HFC JW
16	AS BUILT		
15	PROJ No 172000	06/03/17	HFC KL
15	MINOR AMEND		
ISS	REVISION	DATE	DRN/APP



Crawley Court, Winchester, Hampshire, SO21 2DA
Tel. 01962 823434, Fax. 01962 822378

SITE No 164967

RUISLIP TE

HIGH STREET

RUISLIP

HILLINGDON

GREATER LONDON 3

HA4 7BJ

NGR TQ 09080 87490

OS GRID 509080 187490

TITLE

ELEVATION

PROPOSED

SOUTH WEST


SCALE 1:100

DRAWN IM 19/08/11

APPROVED FC 08/09/17

DRG No. Sheet 2 of 2 Rev

164967 - 00-003 - MD019 19

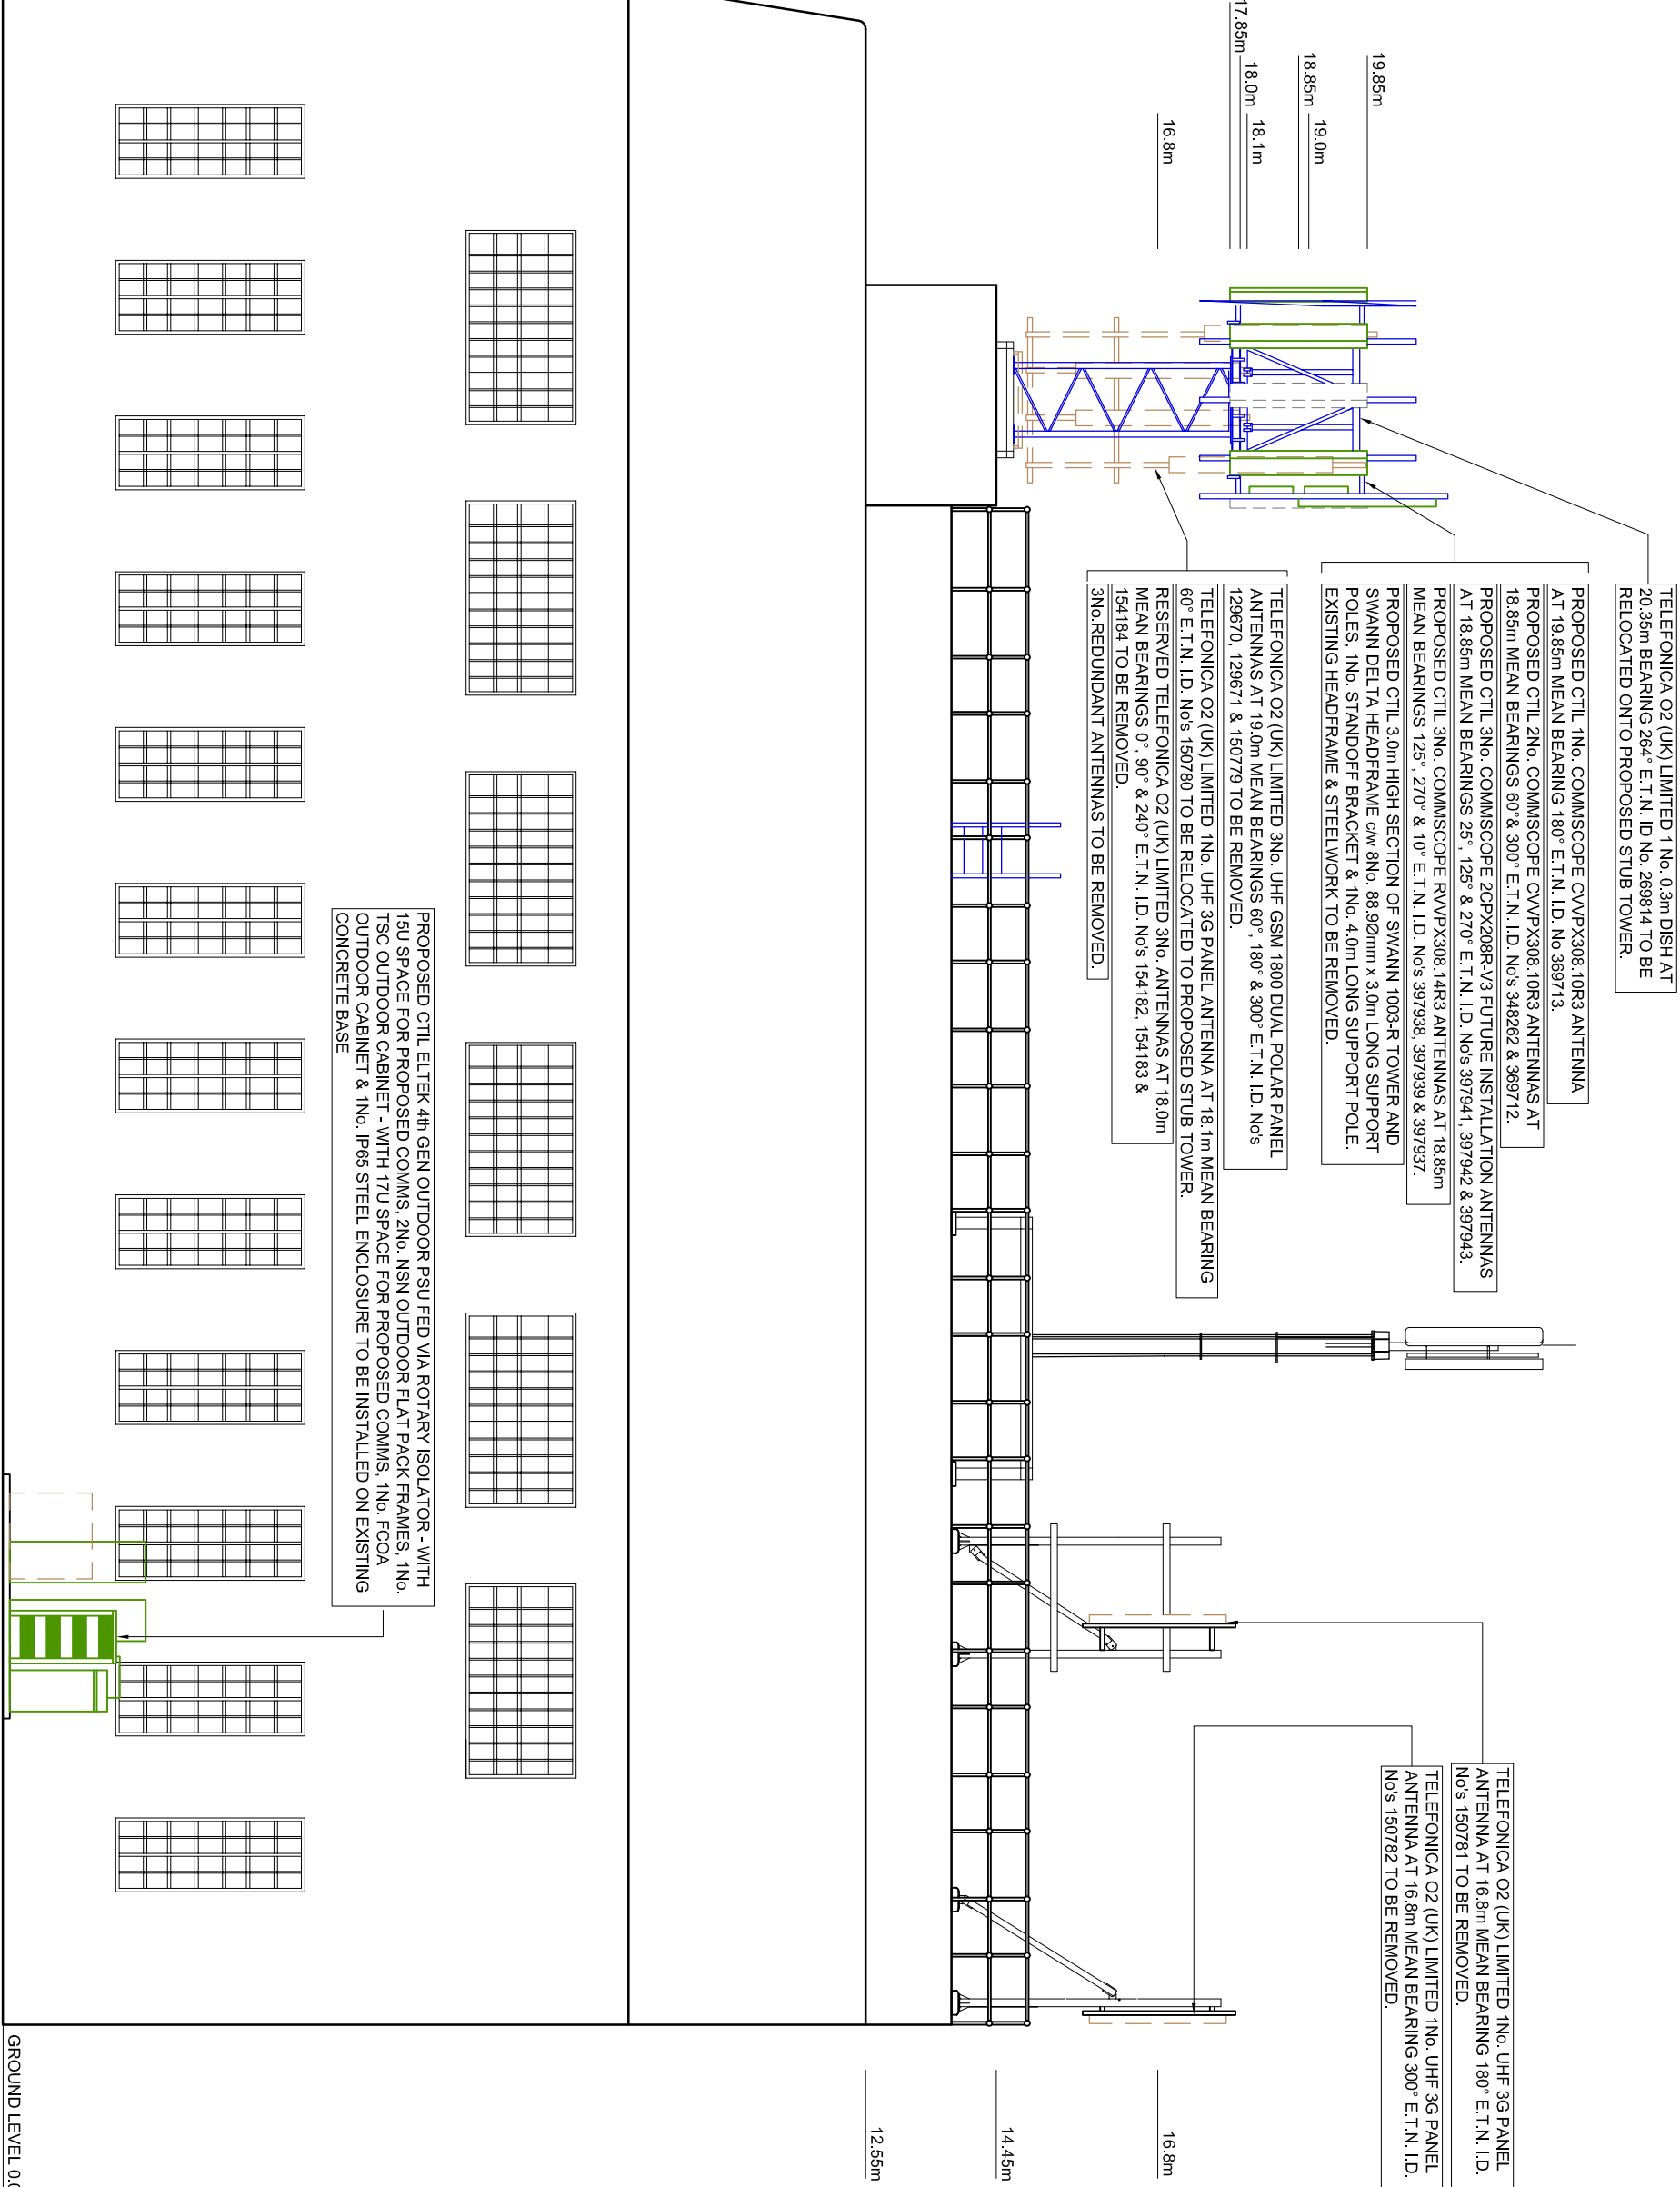

EAST ELEVATION

