



©2020 Cellnex
All rights reserved. No part of this publication may be reproduced, stored in a retrieval system or transmitted in any form or by any means (Electronic, Mechanical, Photocopying, Recording or otherwise), without the prior written consent of the Company.

NOTES

UNDERGROUND SERVICES
UNDERGROUND SERVICES ARE INDICATIVE ONLY.
POSITIONS SHOULD BE CONFIRMED ON SITE PRIOR TO ANY DEVELOPMENT

DRAINAGE	_____
DUCTS	_____
FEEDERS	_____
FENCE PLAN	_____
GAS	_____
LIGHTNING PROTECTION - EARTHING	_____
POWER	_____
SERVICES UNKNOWN	_____
TELECOMS	_____
WATER	_____

ACCESS ARRANGEMENTS

KEYS:-	
ARQIVA GATE KEY	△
B KEY	△
C KEY	△
LEGGE KEY	△

SURVEY REQUIRED TO CONFIRM ACCESS KEYS FOR REMAINING ROOMS AND SITE ENTRANCE

BT SKYLINE No. HA0019			
26	PROJ No 238816	24/11/24	WHFVHF
25	PROJ No 212204	07/05/24	DALDAL
24	PROJ No 231660	16/12/20	HFC HFC
23	PROJ No 231660	03/12/20	HFC HFC
22	PROJ No 216790	17/04/20	TCS MF
ISS	REVISION	DATE	DRN APP



SITE No **164967**
RUISLIP TE
HIGH STREET
RUISLIP
HILLINGDON
GREATER LONDON 3
HA4 7BJ



NGR **TQ 09080 87490**
OS GRID **509080 187490**

TITLE
SITE PLAN
EXISTING
H3G & EE

SCALE **1:250**

DRAWN	IM	19/08/11
APPROVED	WHP	24/11/21

DRG No.	Sheet 1 of 1	Rev
164967-00-000-MD026		26

 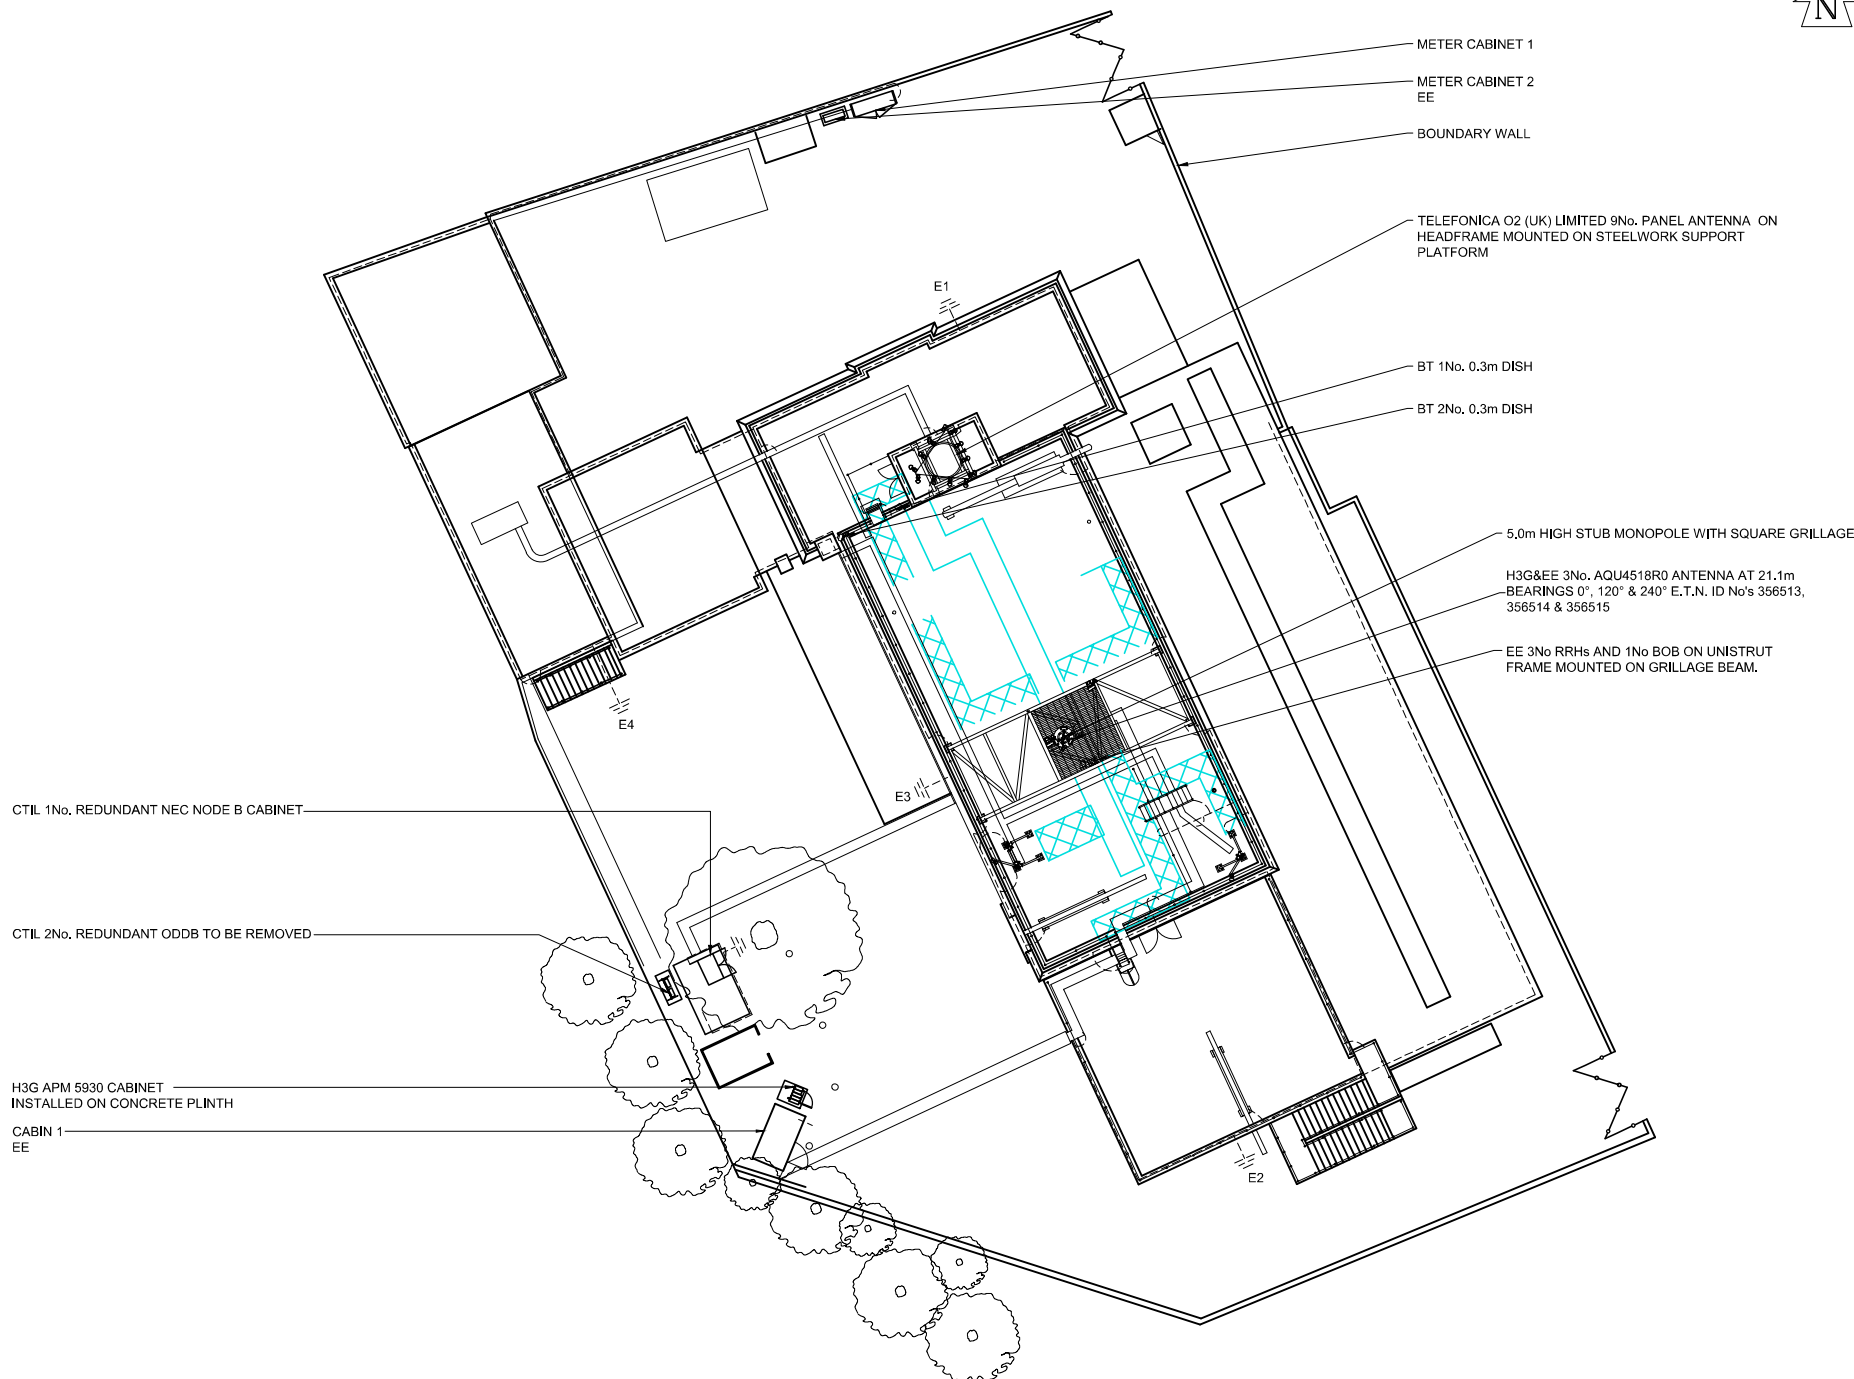



©2020 Cellnex
All rights reserved. No part of this publication may be reproduced, stored in a retrieval system or transmitted in any form or by any means (Electronic, Mechanical, Photocopying, Recording or otherwise), without the prior written consent of the Company.

NOTES

UNDERGROUND SERVICES
UNDERGROUND SERVICES ARE INDICATIVE ONLY.
POSITIONS SHOULD BE CONFIRMED ON SITE PRIOR TO ANY DEVELOPMENT

DRAINAGE _____
DUCTS _____
FEEDERS _____
FENCE PLAN _____
GAS _____
LIGHTNING PROTECTION - EARTHING _____
POWER _____
SERVICES UNKNOWN _____
TELECOMS _____
WATER _____

ACCESS ARRANGEMENTS

KEYS:-
ARQVA GATE KEY
B KEY
C KEY
LEGGE KEY

SURVEY REQUIRED TO CONFIRM ACCESS KEYS FOR REMAINING ROOMS AND SITE ENTRANCE

BT SKYLINE No.

HA0019

26	PROJ No	238816	24/11/24	WHP	WHP
25	PROJ No	212204	07/05/24	DAL	DAL
24	PROJ No	231660	16/12/20	HFC	HFC
23	PROJ No	231660	03/12/20	HFC	HFC
22	PROJ No	216790	17/04/20	TCS	MF
ISS	REVISION	DATE	DRN	APP	



CELLNEX UK
R+, 4TH FLOOR, 2 BLAUGRAVE STREET, READING, RG1 1AZ
Tel. 020 4526 8553

SITE No **164967**

RUISLIP TE
HIGH STREET
RUISLIP
HILLINGDON
GREATER LONDON 3
HA4 7BJ

NGR **TQ 09080 87490**

OS GRD **509080 187490**


TITLE

**SITE PLAN
PROPOSED
H3G & EE**

SCALE **1:250**

DRAWN	IM	19/08/11
APPROVED	WHP	24/11/21

DRG No.	Sheet 1 of 1	Rev
164967-00-001-MD026	26	

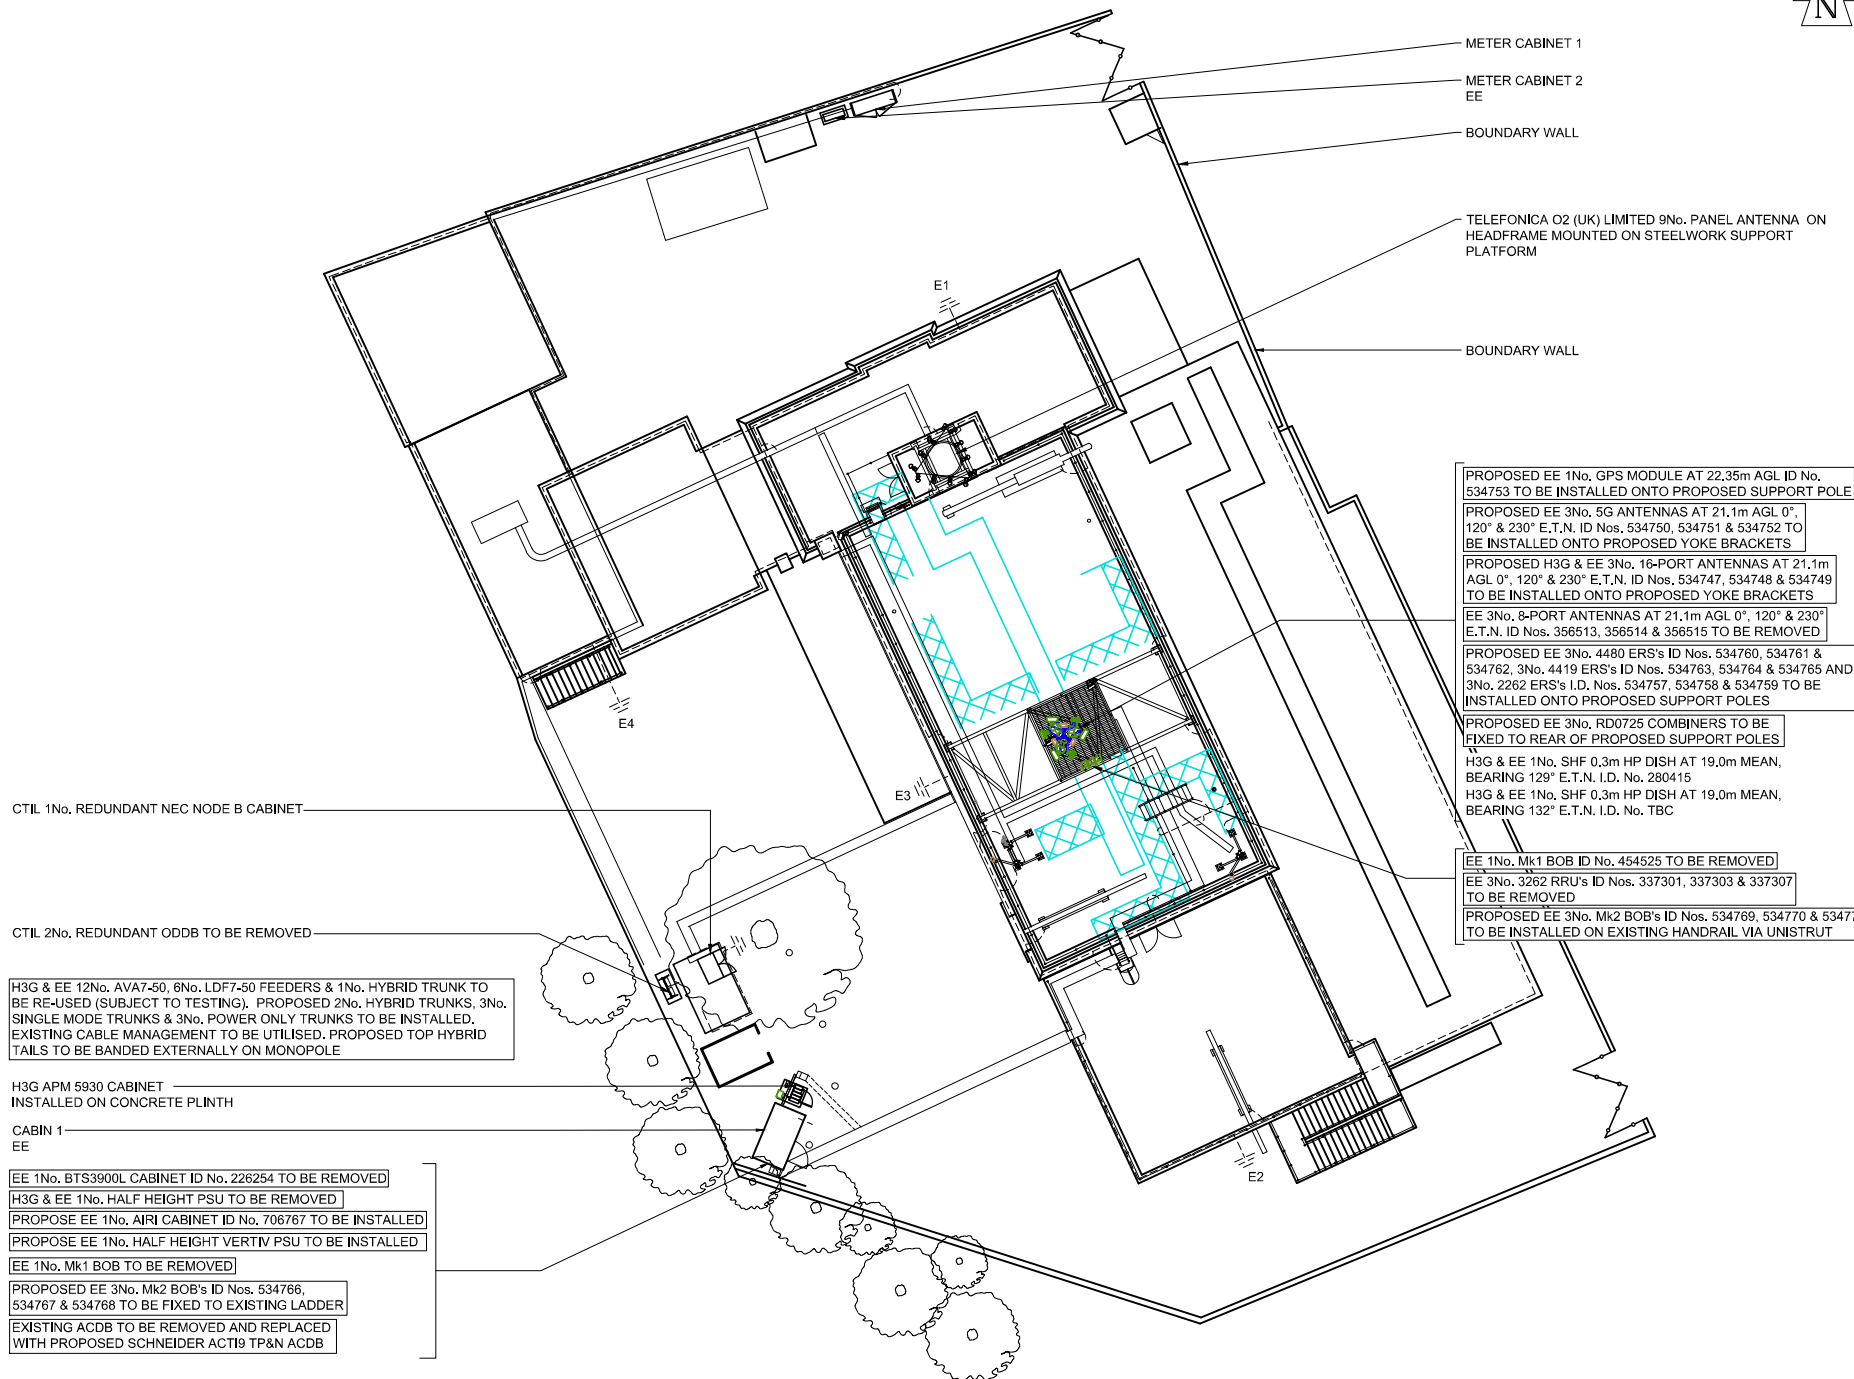

PROPOSED EE 1No. GPS MODULE AT 22.35m AGL ID No. 534753 TO BE INSTALLED ONTO PROPOSED SUPPORT POLE

PROPOSED EE 3No. 5G ANTENNAS AT 21.1m AGL 0°, 120° & 230° E.T.N. ID Nos. 534750, 534751 & 534752 TO BE INSTALLED ONTO PROPOSED YOKE BRACKETS

PROPOSED H3G & EE 3No. 16-PORT ANTENNAS AT 21.1m AGL 0°, 120° & 230° E.T.N. ID Nos. 534747, 534748 & 534749 TO BE INSTALLED ONTO PROPOSED YOKE BRACKETS

EE 3No. 8-PORT ANTENNAS AT 21.1m AGL 0°, 120° & 230° E.T.N. ID Nos. 356513, 356514 & 356515 TO BE REMOVED

PROPOSED EE 3No. 4480 ERS's ID Nos. 534760, 534761 & 534762, 3No. 4419 ERS's ID Nos. 534763, 534764 & 534765 AND 3No. 2262 ERS's I.D. Nos. 534757, 534758 & 534759 TO BE INSTALLED ONTO PROPOSED SUPPORT POLES

PROPOSED EE 3No. RD0725 COMBINERS TO BE FIXED TO REAR OF PROPOSED SUPPORT POLES

H3G & EE 1No. SHF 0.3m HP DISH AT 19.0m MEAN, BEARING 129° E.T.N. I.D. No. 280415
H3G & EE 1No. SHF 0.3m HP DISH AT 19.0m MEAN, BEARING 132° E.T.N. I.D. No. TBC

EE 1No. Mk1 BOB ID No. 454525 TO BE REMOVED
EE 3No. 3262 RRU's ID Nos. 337301, 337303 & 337307 TO BE REMOVED



PROPOSED EE 3No. Mk2 BOB's ID Nos. 534769, 534770 & 534771 TO BE INSTALLED ON EXISTING HANDRAIL VIA UNISTRUT

H3G&EE 3No. AQU4518R0 ANTENNA AT 21.1m BEARINGS 0°, 120° & 240° E.T.N. ID No's 356513, 356514 & 356515

TELEFONICA O2 (UK) LIMITED 3No. PANEL ANTENNA AT 19.65m
TELEFONICA O2 (UK) LIMITED 3No. PANEL ANTENNA
TELEFONICA O2 (UK) LIMITED 1 No. 0.3m DISH AT 19.0m BEARING 264° E.T.N. ID No. 269814

EE 3No RRHs AND 1No BOB ON
UNISTRUT FRAME MOUNTED ON
GRILLAGE BEAM.

TELEFONICA O2 (UK) LIMITED 6No. PANEL ANTENNA AT 17.85m

 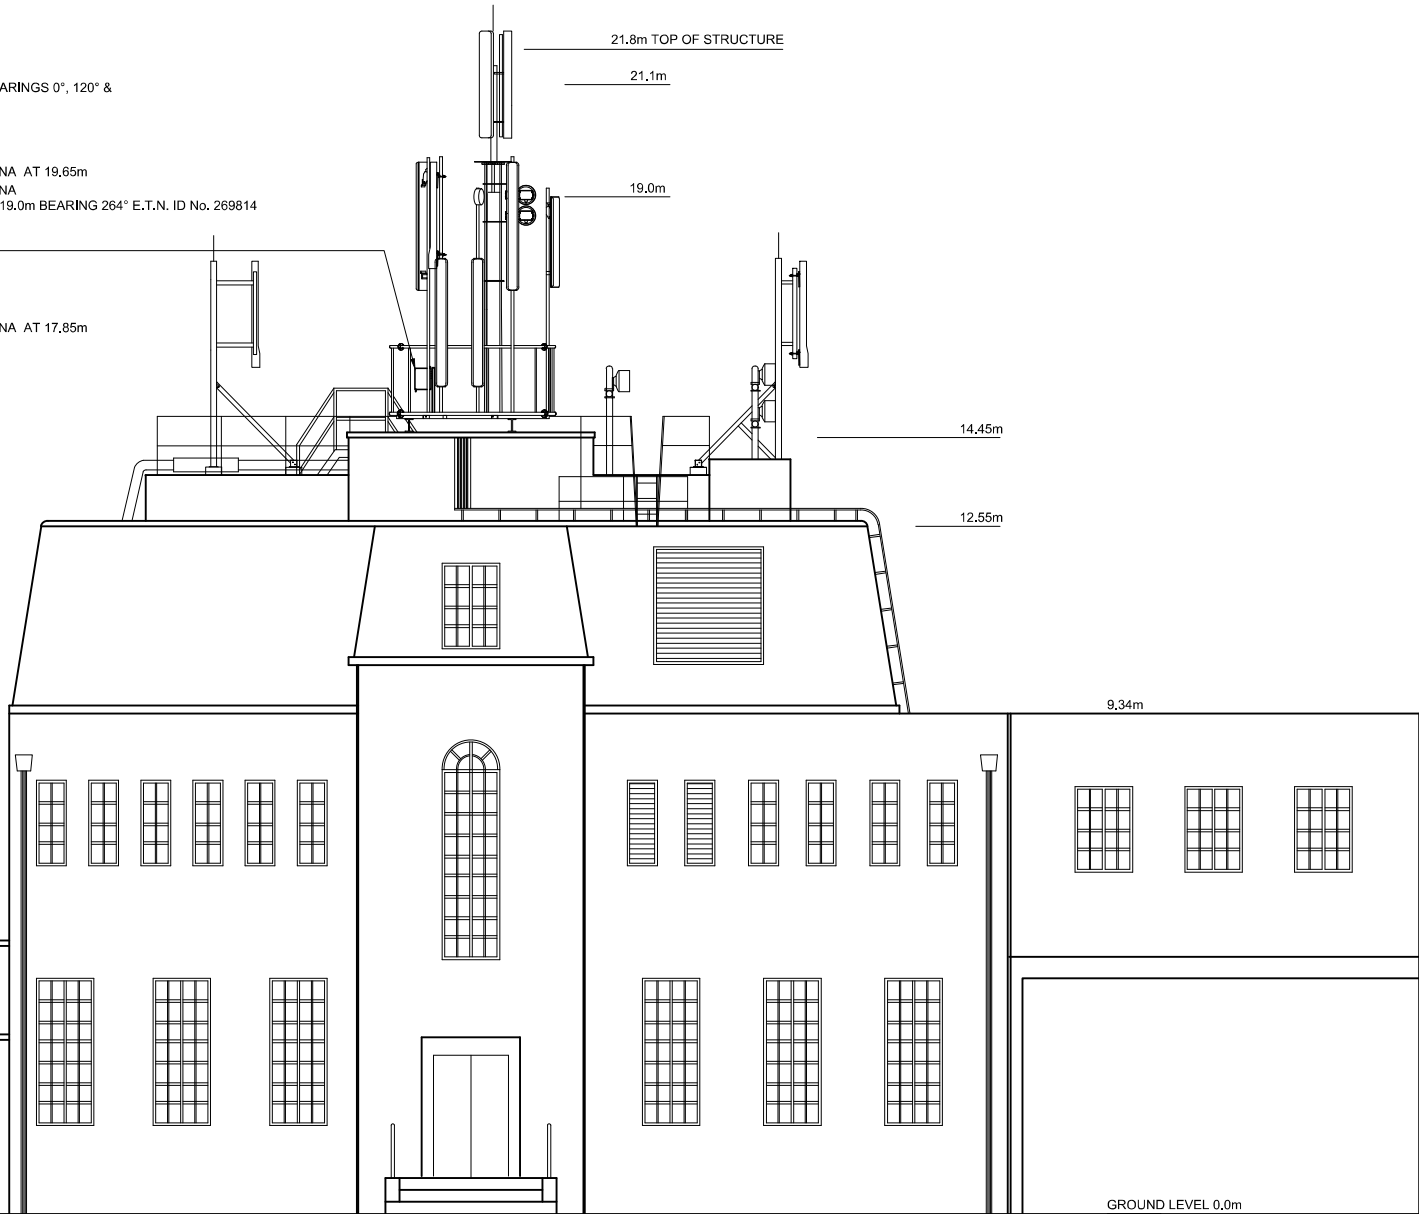

NORTH WEST ELEVATION

NOTES

BT SKYLINE No.

HA0019

26	PROJ No	238816	24/11/2	WHF	WHF
	PLANNING				
25	PROJ No	212204	07/05/2	DAL	DAL
	PLANNING				
24	PROJ No	231660	16/12/20	HFC	HFC
	MINOR AMEND				
23	PROJ No	231660	03/12/20	HFC	HFC
	PLANNING ISSUE				
22	PROJ No	216790	17/04/20	TCS	MF
	MASTER UPDATE				
ISS	REVISION		DATE	DRN	APP



CELLNEX UK
R+, 4TH FLOOR, 2 BLA GRAVE STREET, READING, RG1 1AZ
Tel. 020 4526 8553

SITE No **164967**
RUISLIP TE
HIGH STREET
RUISLIP
HILLINGDON
GREATER LONDON 3
HA4 7BJ

NGR TQ 09080 87490

OS GRID 509080 187490

TITLE
ELEVATION
EXISTING
H3G & EE

SCALE 1:100

DRAWN	IM	19/08/11
APPROVED	WHP	24/11/21

DRG No.	Sheet 1 of 1	Rev
164967-00-002-MD026	26	

PROPOSED EE 1No. GPS MODULE AT 22.35m AGL ID No. 534753 TO BE INSTALLED ONTO PROPOSED SUPPORT POLE

EE 1No. Mk1 BOB ID No. 454525 TO BE REMOVED (BEHIND)

EE 3No. 3262 RRU's ID Nos. 337301, 337303 & 337307 TO BE REMOVED (BEHIND)

PROPOSED EE 3No. Mk2 BOB's ID Nos. 534769, 534770 & 534771 TO BE INSTALLED ON EXISTING HANDRAIL VIA UNISTRUT (BEHIND)

PROPOSED EE 3No. 5G ANTENNAS AT 21.1m AGL 0°, 120° & 230° E.T.N. ID Nos. 534750, 534751 & 534752 TO BE INSTALLED ONTO PROPOSED YOKE BRACKETS

PROPOSED H3G & EE 3No. 16-PORT ANTENNAS AT 21.1m AGL 0°, 120° & 230° E.T.N. ID Nos. 534747, 534748 & 534749 TO BE INSTALLED ONTO PROPOSED YOKE BRACKETS

EE 3No. 8-PORT ANTENNAS AT 21.1m AGL 0°, 120° & 230° E.T.N. ID Nos. 356513, 356514 & 356515 TO BE REMOVED

PROPOSED EE 3No. 4480 ERS's ID Nos. 534760, 534761 & 534762, 3No. 4419 ERS's ID Nos. 534763, 534764 & 534765 AND 3No. 2262 ERS's I.D. Nos. 534757, 534758 & 534759 TO BE INSTALLED ONTO PROPOSED SUPPORT POLES

PROPOSED EE 3No. RD0725 COMBINERS TO BE FIXED TO REAR OF PROPOSED SUPPORT POLES

H3G & EE 1No. SHF 0.3m HP DISH AT 19.0m MEAN,


BEARING 129° E.T.N. I.D. No. 280415

H3G & EE 1No. SHF 0.3m HP DISH AT 19.0m MEAN,

BEARING 132° E.T.N. I.D. No. TBC

H3G & EE 12No. AVA7-50, 6No. LDF7-50 FEEDERS & 1No. HYBRID TRUNK TO BE RE-USED (SUBJECT TO TESTING). PROPOSED 2No. HYBRID TRUNKS, 3No. SINGLE MODE TRUNKS & 3No. POWER ONLY TRUNKS TO BE INSTALLED, EXISTING CABLE MANAGEMENT TO BE UTILISED, PROPOSED TOP HYBRID TAILS TO BE BANDED EXTERNALLY ON MONOPOLE

PROPOSED 6No. YOKE BRACKETS & 6No. CHS60.30x5mm, 2.5m LONG ANTENNA SUPPORT POLES TO BE INSTALLED, PROPOSED SPINE *cw* BRACKETS TO REPLACE EXISTING ONE.

 

NORTH WEST ELEVATION

22.35m

21.1m

19.0m

EE 1No. BTS3900L CABINET ID No. 226254 TO BE REMOVED (BEHIND)

H3G & EE 1No. HALF HEIGHT PSU TO BE REMOVED (BEHIND)

PROPOSE EE 1No. AIRI CABINET ID No. 706767 TO BE INSTALLED (BEHIND)

PROPOSE EE 1No. HALF HEIGHT VERTIV PSU TO BE INSTALLED (BEHIND)

EE 1No. Mk1 BOB TO BE REMOVED (BEHIND)

PROPOSED EE 3No. Mk2 BOB's ID Nos. 534766, 534767 & 534768 TO BE FIXED TO EXISTING LADDER (BEHIND)

EXISTING ACDB TO BE REMOVED AND REPLACED WITH PROPOSED SCHNEIDER ACT19 TP&N ACDB (BEHIND)

14.45m

12.55m

9.34m

©2020 Cellnex

All rights reserved. No part of this publication may be reproduced, stored in a retrieval system or transmitted in any form or by any means (Electronic, Mechanical, Photocopying, Recording or otherwise), without the prior written consent of the Company.

NOTES

BT SKYLINE No.

HA0019

26	PROJ No 238816	24/11/24	WHF	VHF
25	PROJ No 212204	07/05/24	DAL	DAL
24	PROJ No 231660	16/12/20	HFC	HFC
23	PROJ No 231660	03/12/20	HFC	HFC
22	PROJ No 216790	17/04/20	TCS	MF
ISS	REVISION	DATE	DRN	APP



CELLNEX UK
R+, 4TH FLOOR, 2 BLA GRAVE STREET, READING, RG1 1AZ
Tel. 020 4526 8553

SITE No 164967

RUISLIP TE

HIGH STREET

RUISLIP

HILLINGDON

GREATER LONDON 3

HA4 7BJ

NGR TQ 09080 87490

OS GRD 509080 187490

TITLE

ELEVATION


PROPOSED

H3G & EE

SCALE 1:100


DRAWN	IM	19/08/11
APPROVED	WHP	24/11/21

DRG No.	Sheet 1 of 1	Rev
164967-00-003-MD026		26

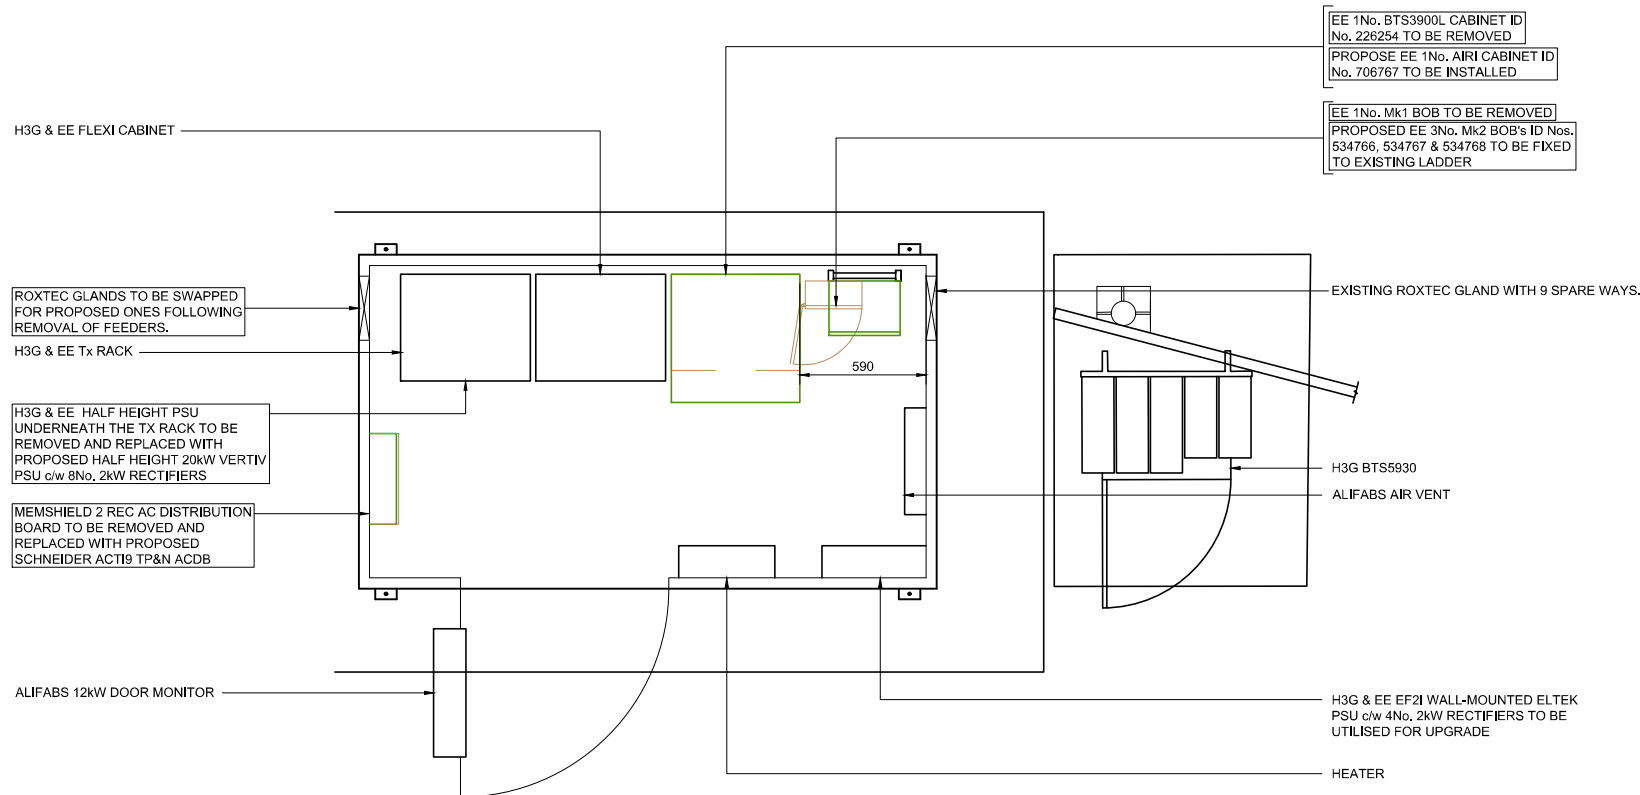

EE 1No. BTS3900L CABINET ID No. 226254 TO BE REMOVED
PROPOSE EE 1No. AIRI CABINET ID No. 706767 TO BE INSTALLED
EE 1No. Mk1 BOB TO BE REMOVED
PROPOSED EE 3No. Mk2 BOB's ID Nos. 534766, 534767 & 534768 TO BE FIXED TO EXISTING LADDER

CABIN 1 EE & OUTDOOR EQUIPMENT PLAN

 

FEINT DETAILS INDICATE LOCATIONS RESERVED FOR OTHER PROPOSALS WHICH MAY BE THE SUBJECT OF SEPARATE APPLICATIONS

NOTES

PROJECT No. 238816

CELL No. 98260

BT SKYLINE No.

HA0019

26	PROJ No	238816	24/11/21	WHF	WHF
25	PROJ No	212204	07/05/21	DAL	DAL
24	PROJ No	231660	16/12/20	HFC	HFC
23	PROJ No	231660	03/12/20	HFC	HFC
22	PROJ No	216790	17/04/20	TCS	MF
ISS	REVISION	DATE	DRN	APP	



CELLNEX UK
R+, 4TH FLOOR, 2 BLAUGRAVE STREET, READING, RG1 1AZ
Tel. 020 4526 8553

SITE No. 164967

RUISLIP TE
HIGH STREET
RUISLIP
HILLINGDON
GREATER LONDON 3
HA4 7BJ

NGR TQ 09080 87490

OS GRD 509080 187490

TITLE
EQUIPMENT PLAN
PROPOSED
H3G & EE

SCALE 1:25

DRAWN	IM	19/08/11
APPROVED	WHF	24/11/21

DRG No.	Sheet 1 of 1	Rev
164967-02-101-MD026	26	

NOTES

PROJECT No.	238816
-------------	--------

CELL No.	98260
----------	-------

BT SKYLINE No.

HA0019

26	PROJ No 238816 PLANNING	24/11/20	WHF	WHF
25	PROJ No 212204 PLANNING	07/05/20	DAL	DAL
24	PROJ No 231660 MINOR AMEND	16/12/20	HFC	HFC
23	PROJ No 231660 PLANNING ISSUE	03/12/20	HFC	HFC
22	PROJ No 216790 MASTER UPDATE	17/04/20	TCS	MF
ISS	REVISION	DATE	DRN	APP



CELLNEX UK
R4, 4TH FLOOR, 2 BLAGRAVE STREET, READING, RG1 1AZ
Tel. 020 4526 8553

SITE No 164967

RUISLIP TE

HIGH STREET

RUISLIP

HILLINGDON

GREATER LONDON 3

HA4 7BJ

NGR	TQ 09080 87490
-----	----------------

OS GRID	509080 187490
---------	---------------

OS GRID	000000
TITLE	

ANTENNA PLAN

PROPOSED

H3G & EE

HSO & EE
1.00


SCALE 1:25

DRAWN	
-------	--

C	APPROVED	


DRG No.	Sheet 1 of 1	Rev
---------	--------------	-----

DRG No.	Sheet	Page	Rev.
164967-02-151-MD026			26

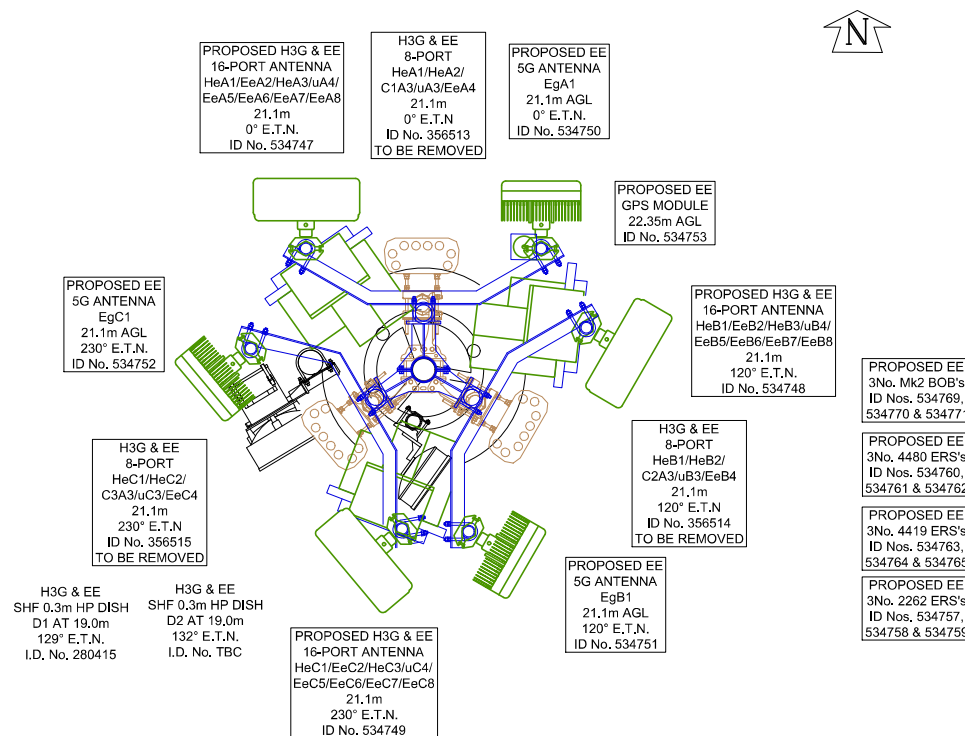


TOWER PLAN AT 21.1m

SCALE 1:25

 

FEINT DETAILS INDICATE LOCATIONS
RESERVED FOR OTHER PROPOSALS
WHICH MAY BE THE SUBJECT OF
SEPARATE APPLICATIONS

PROPOSED ANTENNA SCHEMATIC

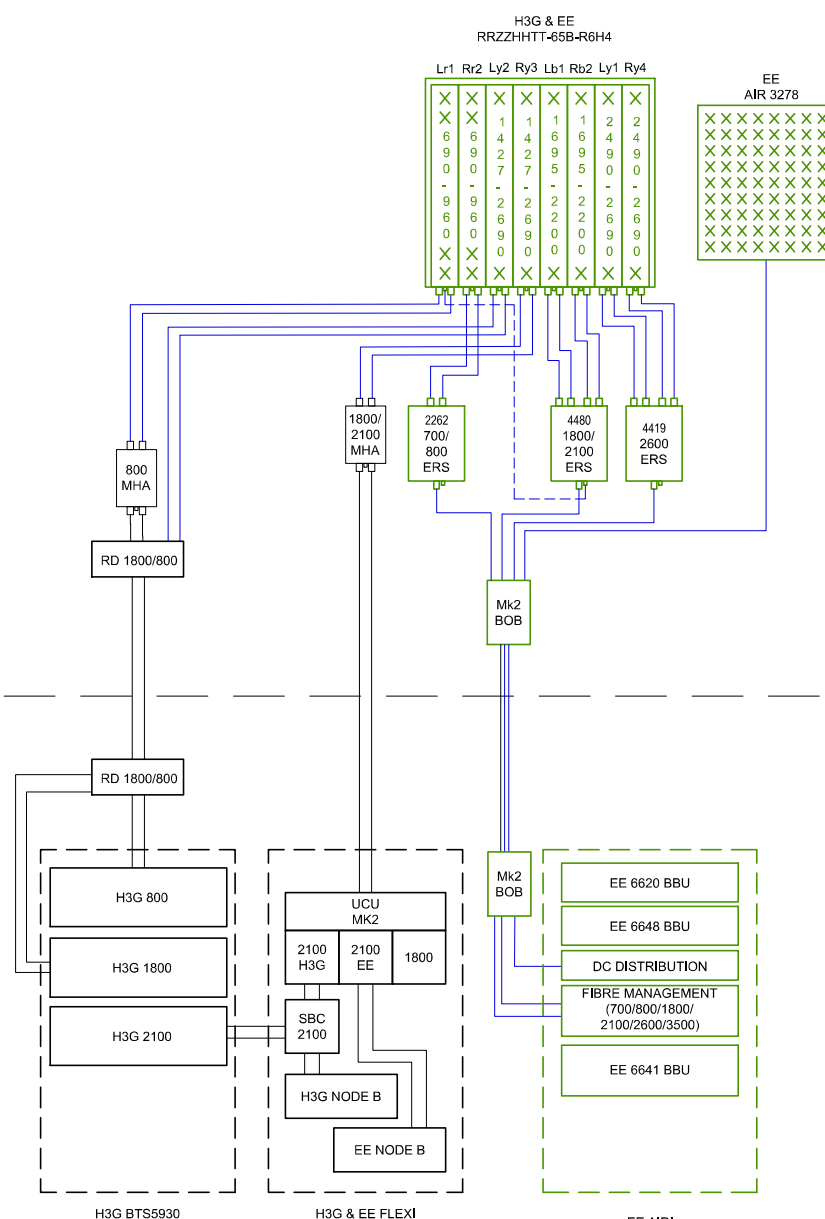

DRG No.	Sheet 1 of 1	Rev
164967-02-153-MD026		26