



©2020 Cellnex

All rights reserved. No part of this publication may be reproduced, stored in a retrieval system or transmitted in any form or by any means (Electronic, Mechanical, Photocopying, Recording or otherwise), without the prior written consent of the Company.

NOTES

UNDERGROUND SERVICES

UNDERGROUND SERVICES ARE INDICATIVE ONLY. POSITIONS SHOULD BE CONFIRMED ON SITE PRIOR TO ANY DEVELOPMENT

DRAINAGE	_____
DUCTS	_____
FEEDERS	_____
FENCE PLAN	_____
GAS	_____
LIGHTNING PROTECTION - EARTHING	_____
POWER	_____
SERVICES UNKNOWN	_____
TELECOMS	_____
WATER	_____

ACCESS ARRANGEMENTS

KEYS:-	
ARQIVA GATE KEY	▲
B KEY	▲
C KEY	▲
LEGGE KEY	▲

SURVEY REQUIRED TO CONFIRM ACCESS KEYS FOR REMAINING ROOMS AND SITE ENTRANCE

BT SKYLINE No.

HA0019

26	PROJ No 238816 PLANNING	24/11/21	WHP	WHP
25	PROJ No 212204 PLANNING	07/05/21	DAL	DAL
24	PROJ No 231660 MINOR AMEND	16/12/20	HFC	HFC
23	PROJ No 231660 PLANNING ISSUE	03/12/20	HFC	HFC
22	PROJ No 216790 MASTER UPDATE	17/04/20	TCS	MF
ISS	REVISION	DATE	DRN	APP



CELLNEX UK
R+, 4TH FLOOR, 2 BLA GRAVE STREET, READING, RG1 1AZ
Tel. 020 4526 8553

SITE No 164967

RUISLIP TE
HIGH STREET
RUISLIP
HILLINGDON
GREATER LONDON 3
HA4 7BJ

NGR TQ 09080 87490

OS GRID 509080 187490

TITLE
SITE PLAN
EXISTING

SCALE 1:250

DRAWN	IM	19/08/11
APPROVED	WHP	24/11/21

DRG No.	Sheet 1 of 2	Rev
164967-00-000-MD026		26

TELEFONICA O2 (UK) LIMITED 1 No. 0.3m DISH AT 19.0m BEARING 264° E.T.N. ID No. 269814

METER CABINET 1

METER CABINET 2
EE

BOUNDARY WALL

TELEFONICA O2 (UK) LIMITED 9No. PANEL ANTENNA ON HEADFRAME MOUNTED ON STEELWORK SUPPORT PLATFORM

BT 1No. 0.3m DISH

BT 2No. 0.3m DISH

EE 3No RRHs AND 1No BOB ON UNISTRUT FRAME MOUNTED ON GRILLAGE BEAM.

5.0m HIGH STUB MONOPOLE WITH SQUARE GRILLAGE

H3G&EE 3No. HUAWEI AQU4518R0 ANTENNA AT 21.1m BEARINGS 0°, 120° & 240° E.T.N. ID No's 356513, 356514 & 356515

TELEFONICA O2 (UK) LIMITED 1No. PANEL ANTENNA

TELEFONICA O2 (UK) LIMITED 1No. PANEL ANTENNA

CABINET 2
H3G

CABINET 2
H3G


METER CABINET 3
H3G

H3G APM 5930 CABINET
INSTALLED ON CONCRETE PLINTH

CABIN 1
EE

EE CABIN HOUSING BOB & INCORPORATING HUAWEI
CABINET UPGRADE



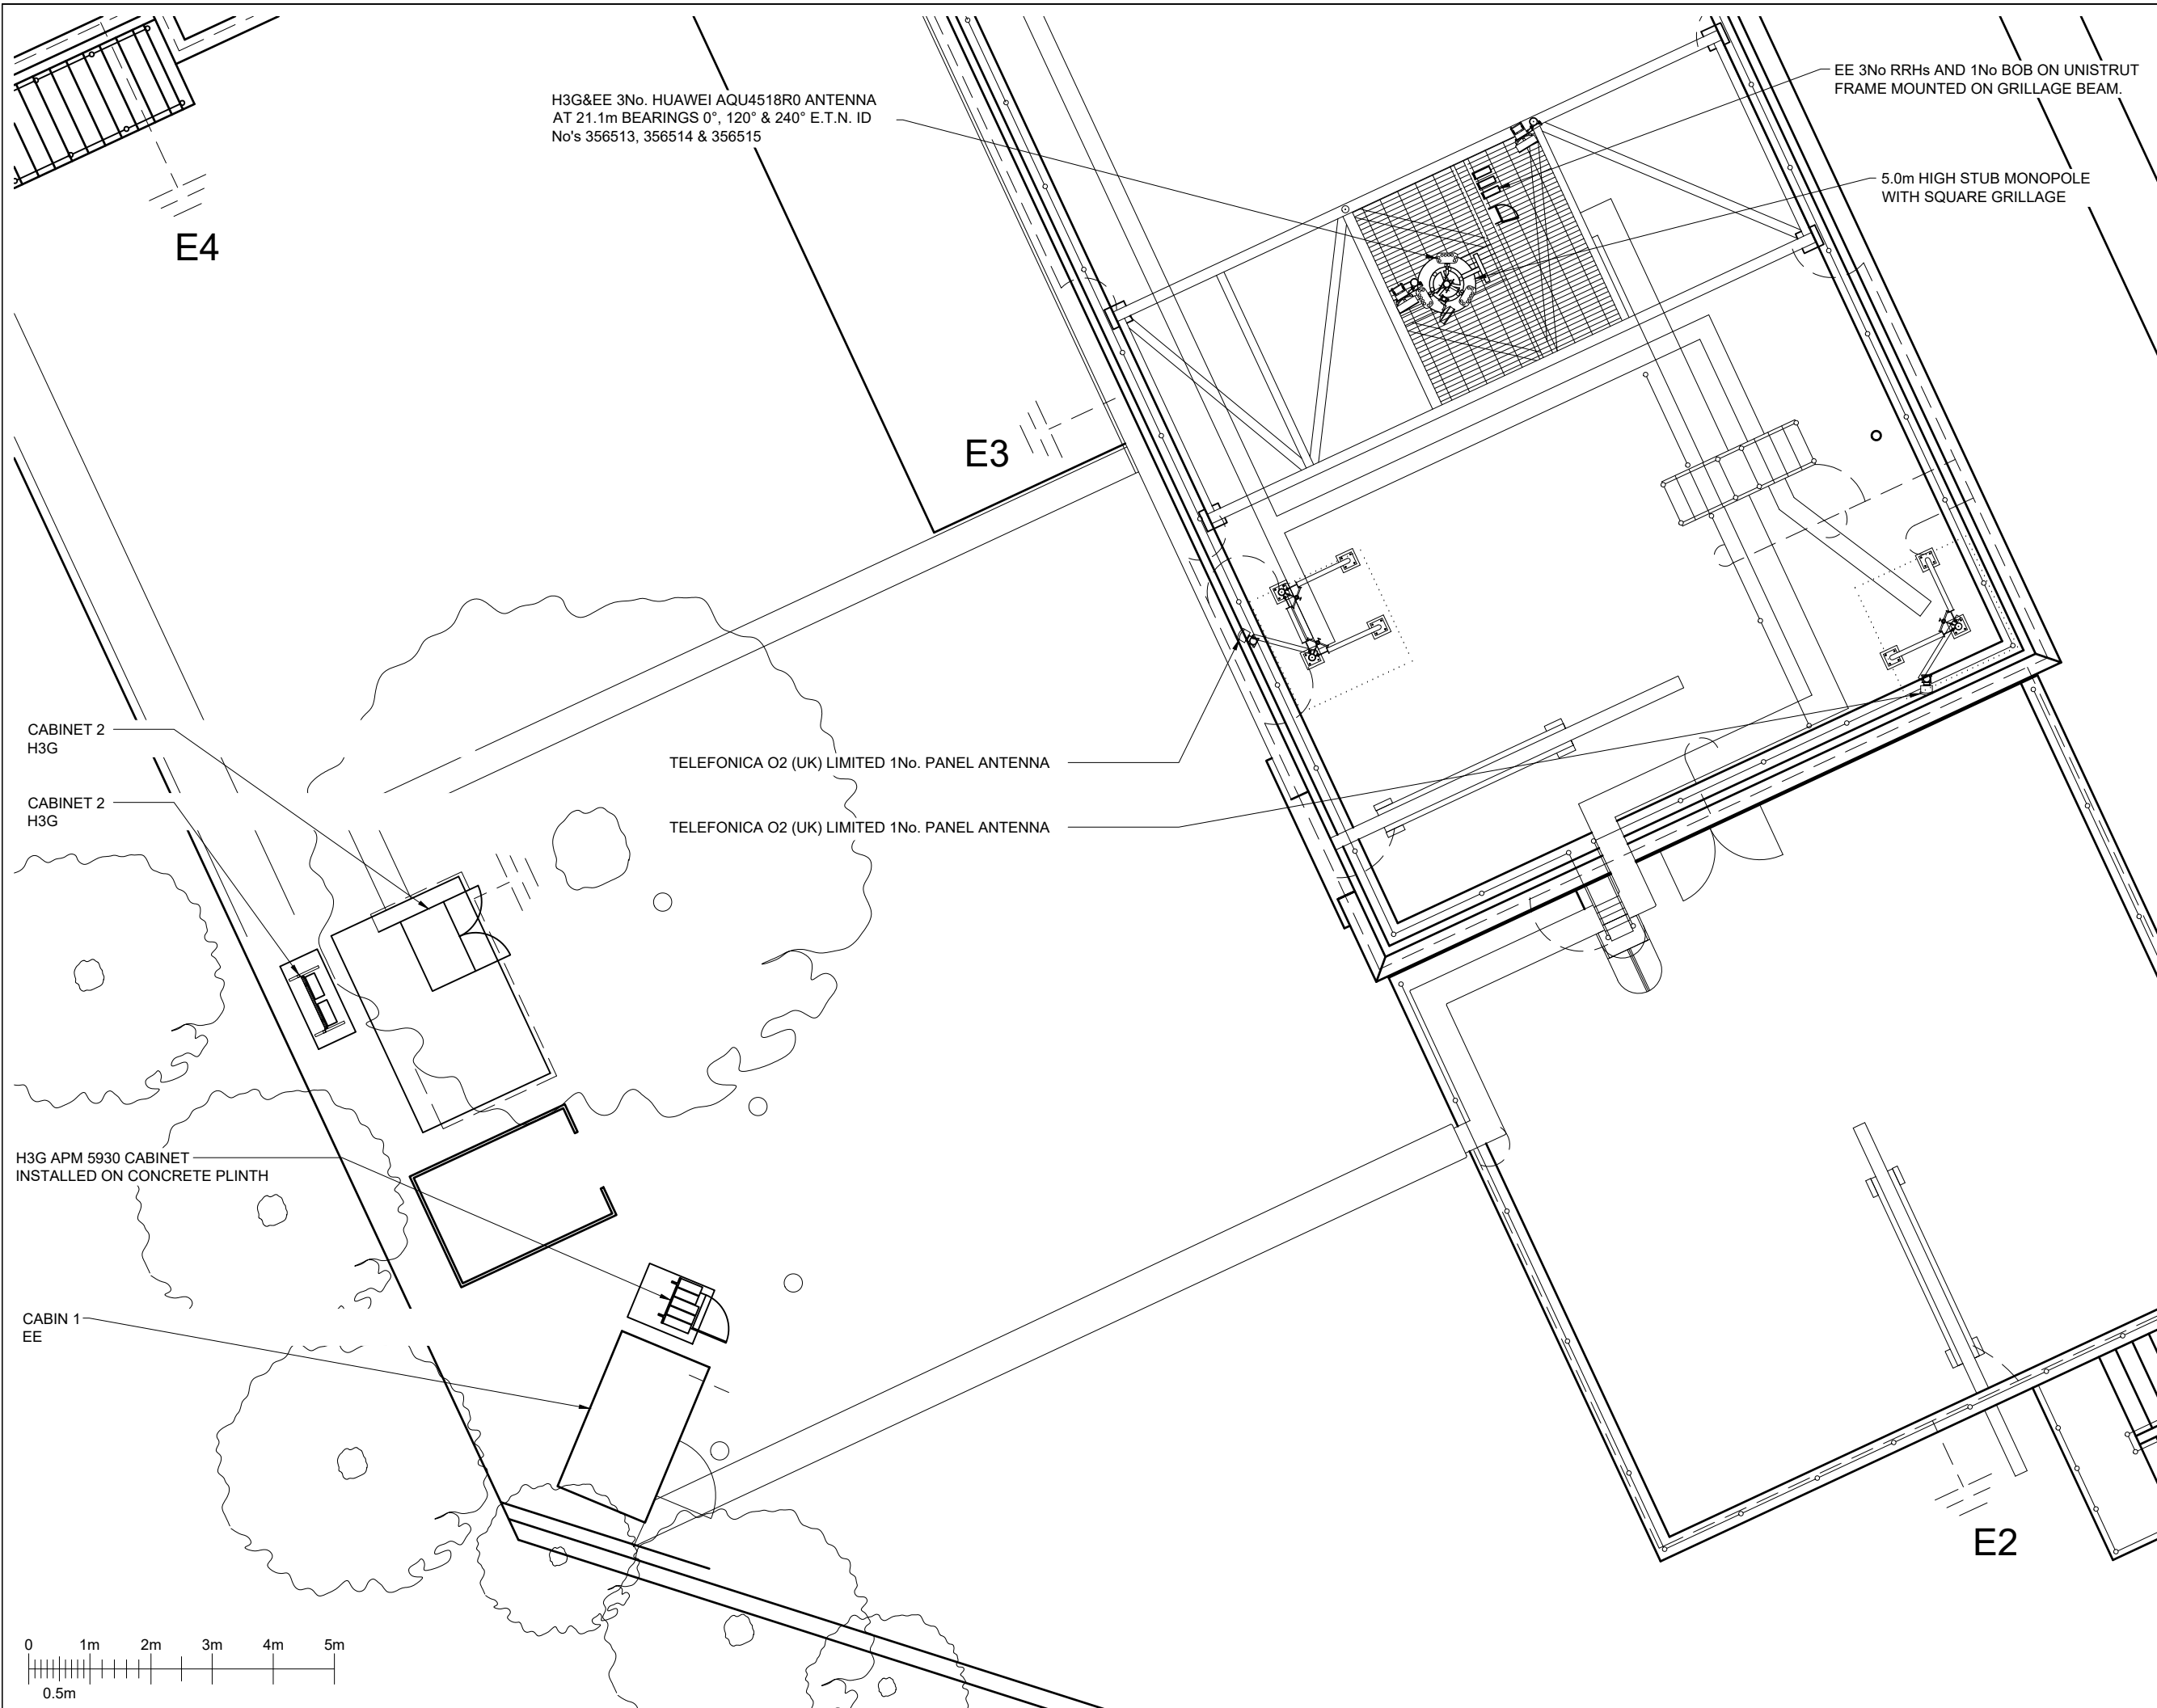

©2020 Cellnex

All rights reserved. No part of this publication may be reproduced, stored in a retrieval system or transmitted in any form or by any means (Electronic, Mechanical, Photocopying, Recording or otherwise), without the prior written consent of the Company.

NOTES

UNDERGROUND SERVICES

UNDERGROUND SERVICES ARE INDICATIVE ONLY. POSITIONS SHOULD BE CONFIRMED ON SITE PRIOR TO ANY DEVELOPMENT

DRAINAGE _____

DUCTS _____

FEEDERS _____

FENCE PLAN _____

GAS _____

LIGHTNING PROTECTION - EARTHING _____

POWER _____

SERVICES UNKNOWN _____

TELECOMS _____

WATER _____

ACCESS ARRANGEMENTS

KEYS:-

ARQIVA GATE KEY

B KEY

C KEY

LEGGE KEY

SURVEY REQUIRED TO CONFIRM ACCESS KEYS FOR REMAINING ROOMS AND SITE ENTRANCE

BT SKYLINE No.

HA0019

26	PROJ No	238816	24/11/21	WHP	WHP
	PLANNING				
25	PROJ No	212204	07/05/21	DAL	DAL
	PLANNING				
24	PROJ No	231660	16/12/20	HFC	HFC
	MINOR AMEND				
23	PROJ No	231660	03/12/20	HFC	HFC
	PLANNING ISSUE				
22	PROJ No	216790	17/04/20	TCS	MF
	MASTER UPDATE				
ISS	REVISION	DATE	DRN	APP	

CELLNEX UK
R+, 4TH FLOOR, 2 BLA GRAVE STREET, READING, RG1 1AZ
Tel. 020 4526 8553

SITE No **164967**

RUISLIP TE
HIGH STREET
RUISLIP
HILLINGDON
GREATER LONDON 3
HA4 7BJ

NGR **TQ 09080 87490**

OS GRID **509080 187490**

TITLE
**SITE PLAN
EXISTING**

SCALE **1:100**

DRAWN	IM	19/08/11
APPROVED	WHP	24/11/21

DRG No.	Sheet 2 of 2	Rev
164967-00-000-MD026		26

BT SKYLINE No.				
HA0019				
26	PROJ No	238816	24/11/21	WHP
	PLANNING			
25	PROJ No	212204	07/05/21	DAL
	PLANNING			
24	PROJ No	231660	16/12/20	HFC
	MINOR AMEND			
23	PROJ No	231660	03/12/20	HFC
	PLANNING ISSUE			
22	PROJ No	216790	17/04/20	TCS
	MASTER UPDATE			
ISS	REVISION		DATE	DRN
 cellnex driving telecom connectivity CELLNEX UK R+, 4TH FLOOR, 2 BLA GRAVE STREET, READING, RG1 1AZ Tel. 020 4526 8553				
SITE No 164967				
RUISLIP TE				
HIGH STREET				
RUISLIP				
HILLINGDON				
GREATER LONDON 3				
HA4 7BJ				
NGR		TQ 09080 87490		
OS GRID		509080 187490		
TITLE				
ELEVATION				
EXISTING				
NORTH WEST				
SCALE		1:100		
DRAWN		IM	19/08/11	
APPROVED		WHP	24/11/21	
DRG No.			Sheet 1 of 1	Rev
164967-00-002-MD026			26	