


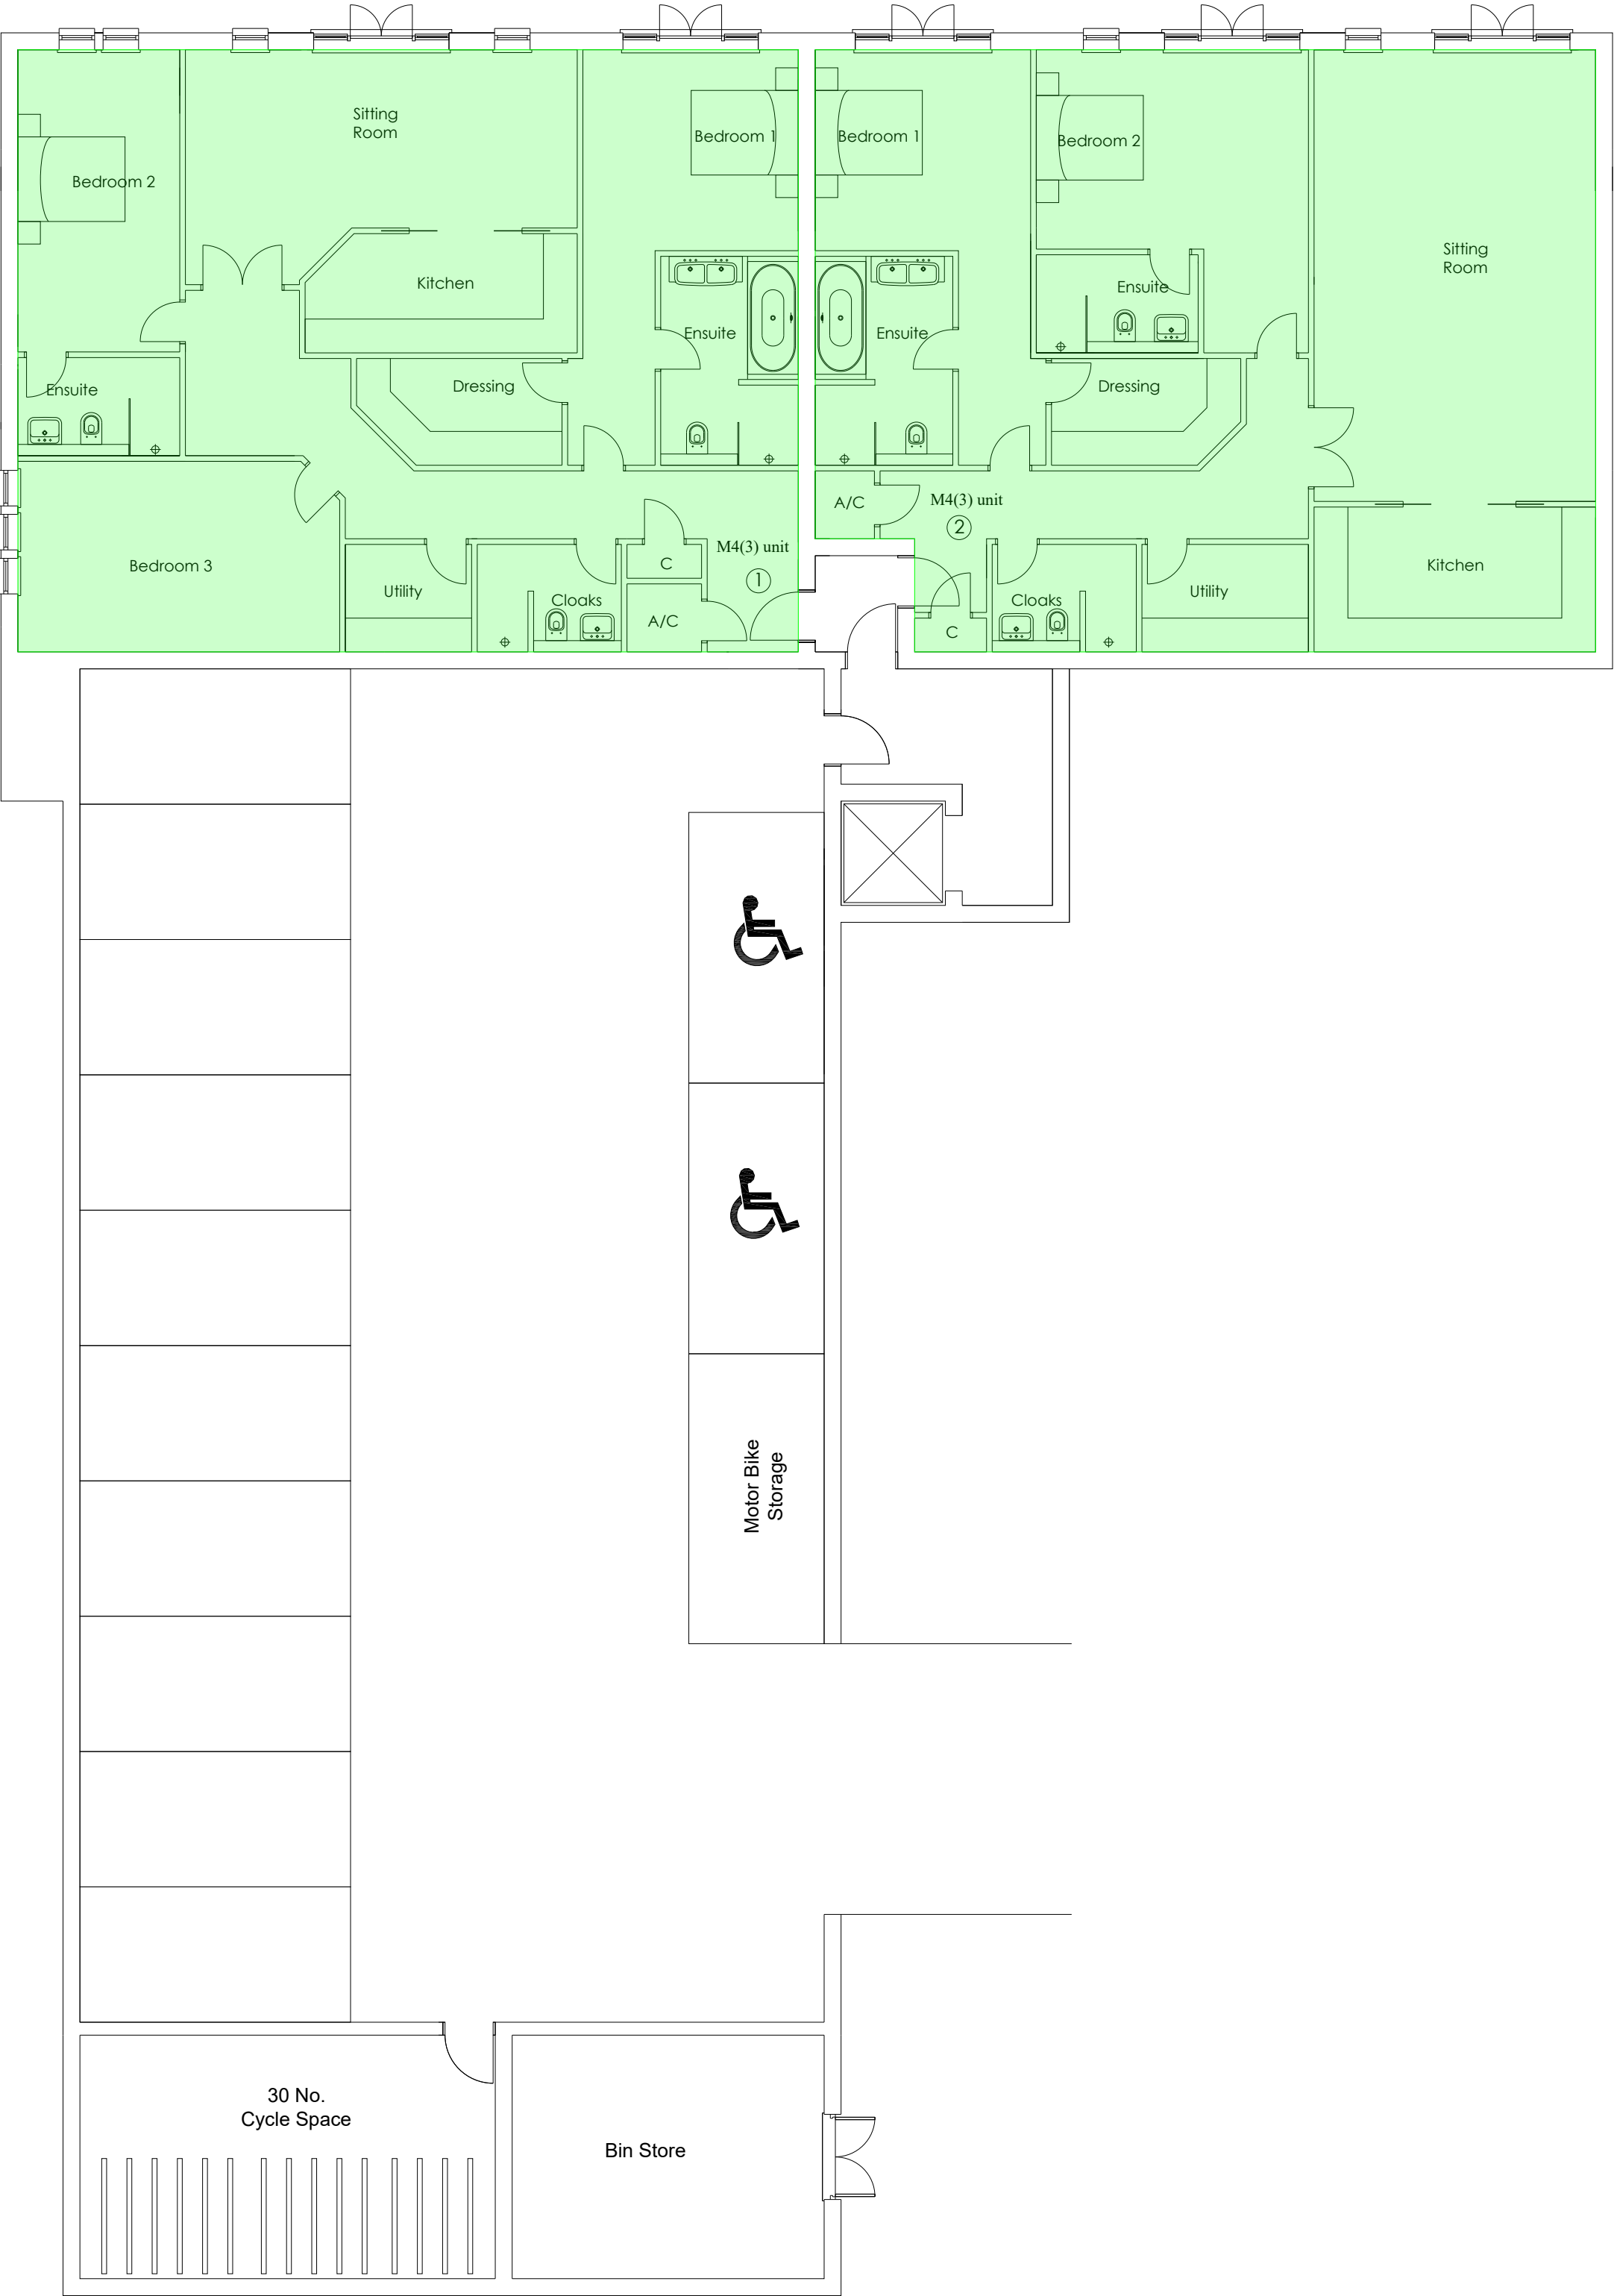

- Discount Market Unit- 1
(147.81sqm)
- Discount Market Unit- 2
(144.27sqm)

Rev	Date	Description



Fluent[®]
ARCHITECTURAL DESIGN SERVICES

FLUENT

ARCHITECTURAL DESIGN SERVICES

221 CLARE ROAD, STAINES,
MIDDLESEX, TW19 7EF
TEL: 01784 391674 MOB: 07841 848473
E-MAIL: TOMMILLIN@FLUENT-ADS.CO.UK
WEB: FLUENT-ADS.CO.UK

Client :
Westcombe Homes Ltd
LST Site C, Green Lane, Northwood
Basement Floor Plan



Scale	Dwg No.
1:100 @ A2	FLU.249.4.03
Date	Rev
24.02.19	
Drawn	E
N.Millin	