



PROPOSED GROUND FLOOR PLAN

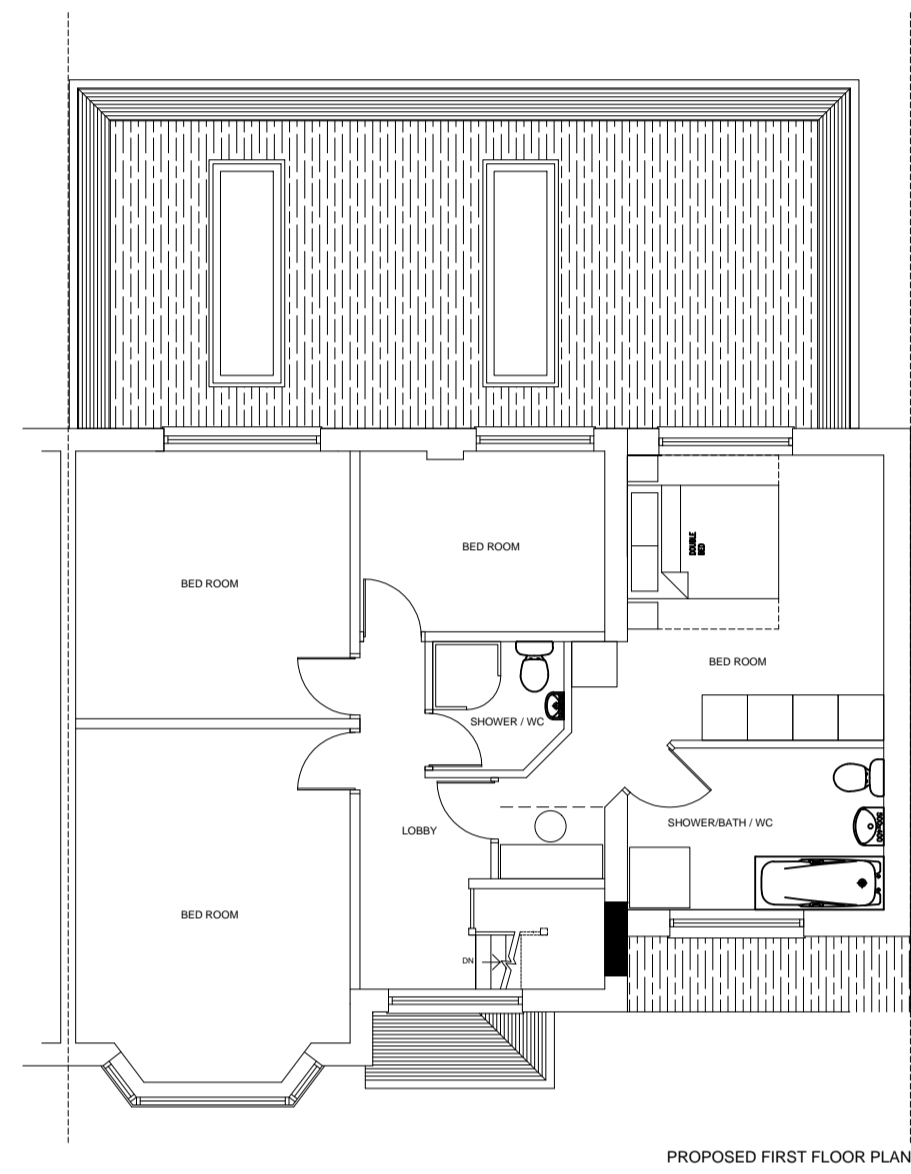


PROPOSED FIRST FLOOR PLAN

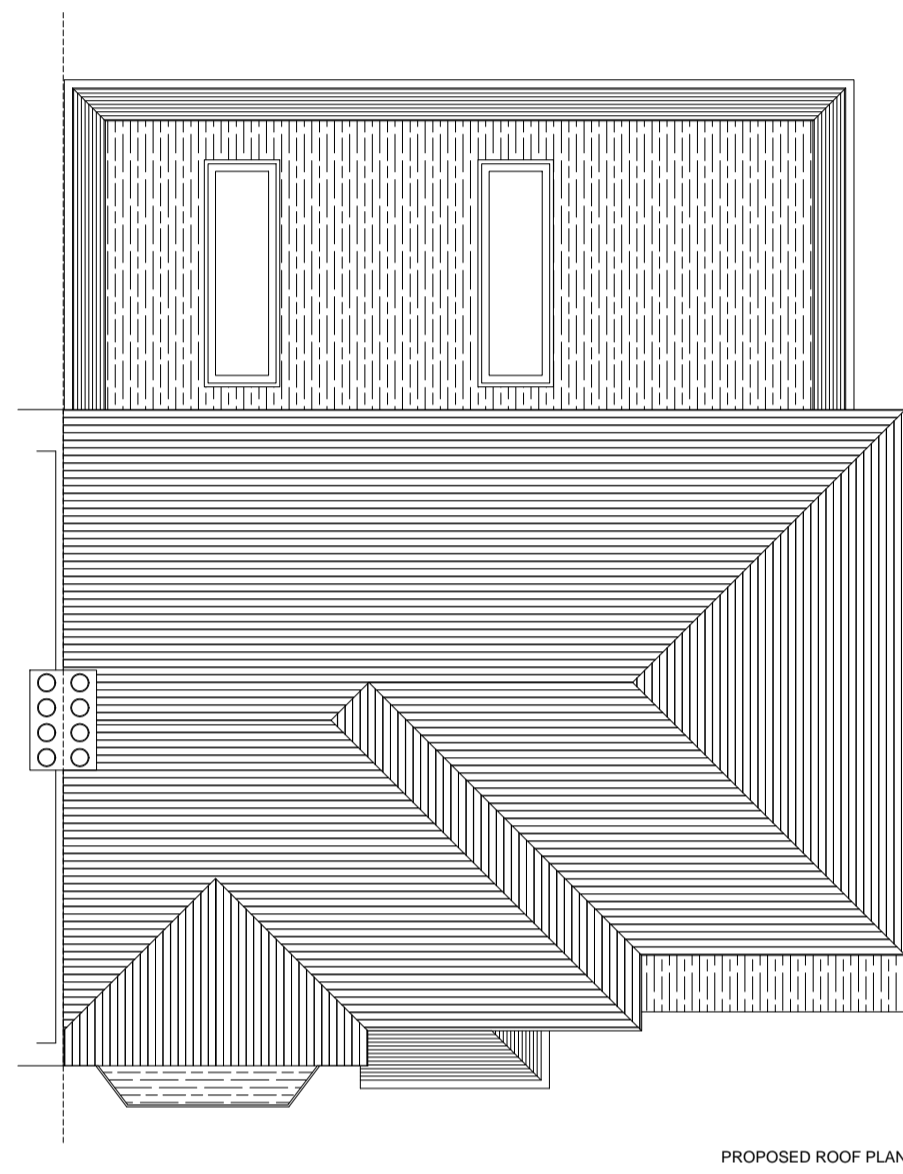

PROPOSED ROOF PLAN




PROPOSED REAR ELEVATION

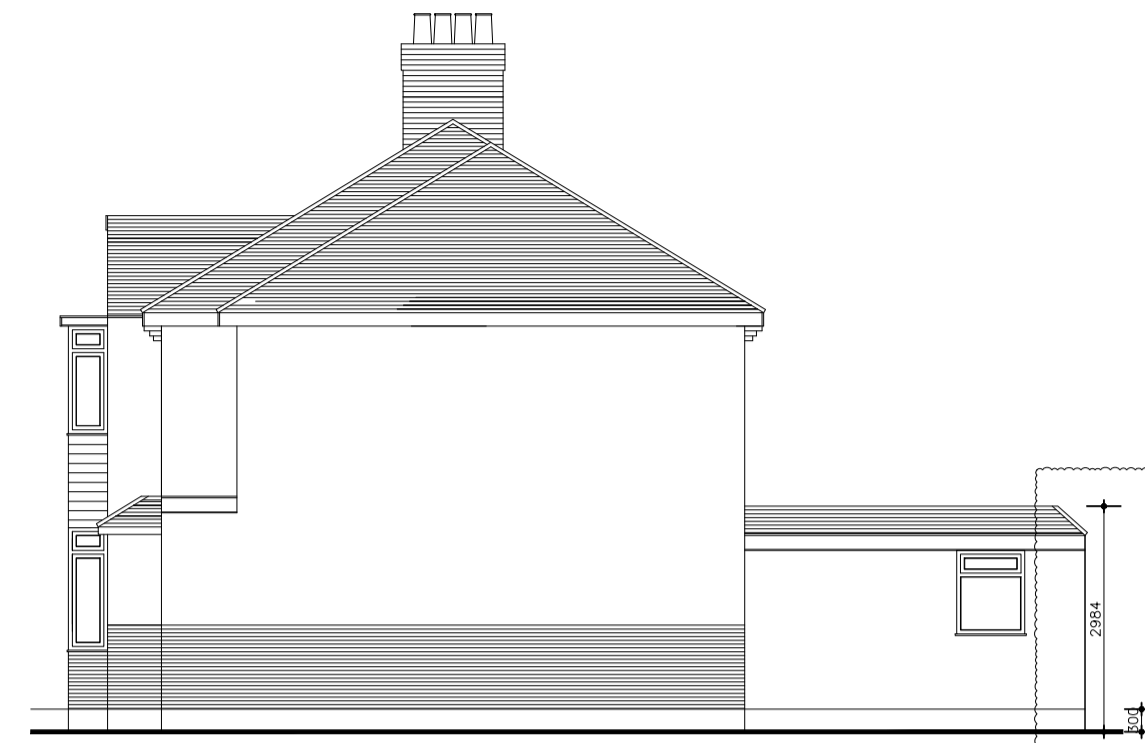

PROPOSED FLANK ELEVATION




PROPOSED FRONT ELEVATION

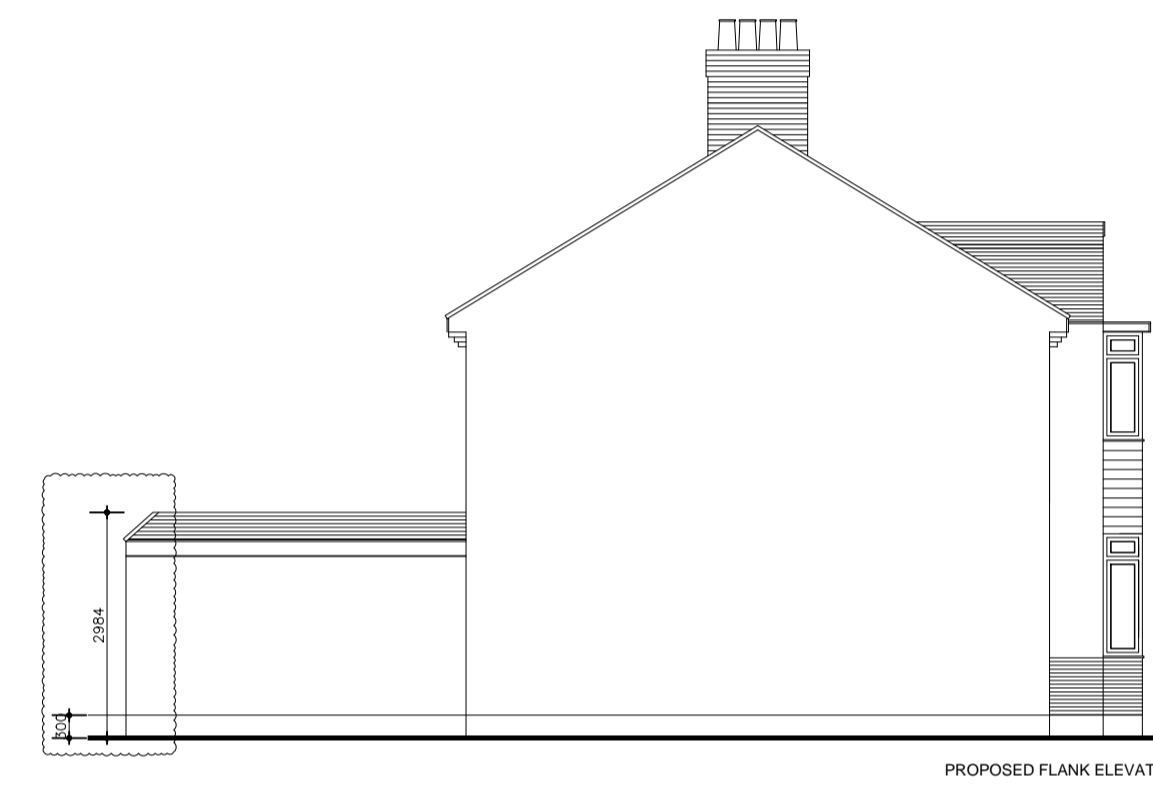


PROPOSED FLANK ELEVATION




EXISTING REAR ELEVATION

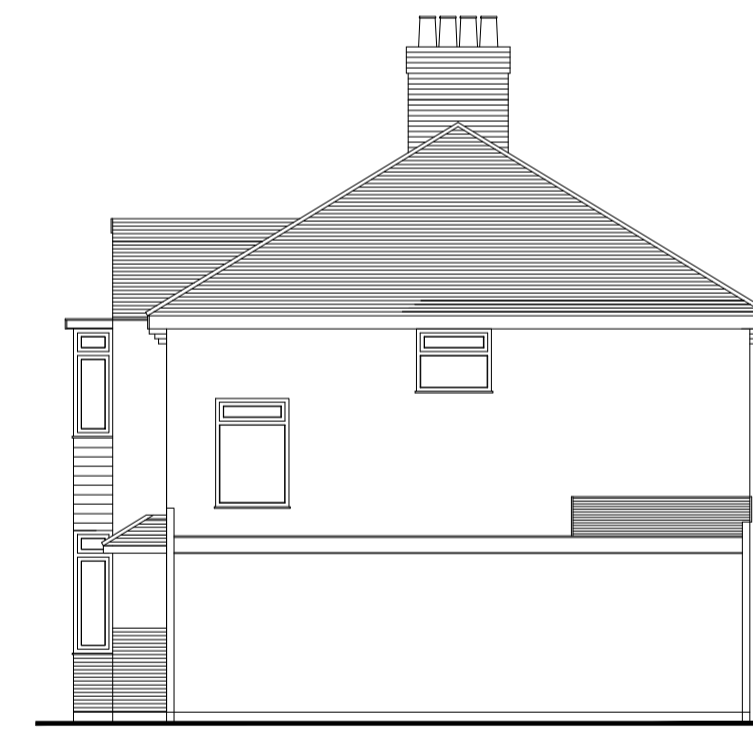


EXISTING FLANK ELEVATION

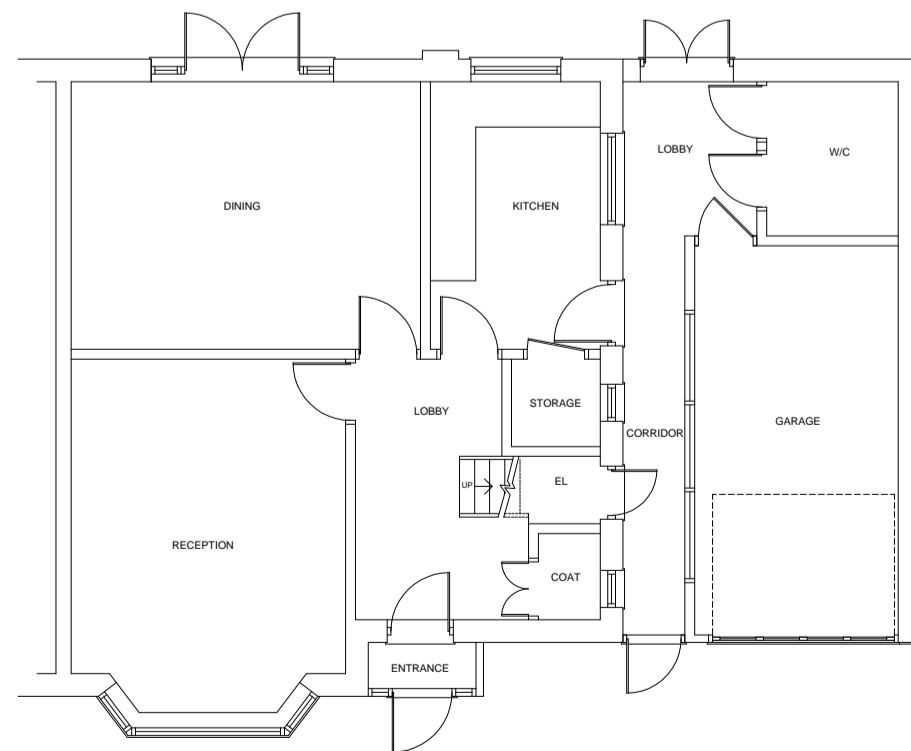

EXISTING GROUND FLOOR PLAN

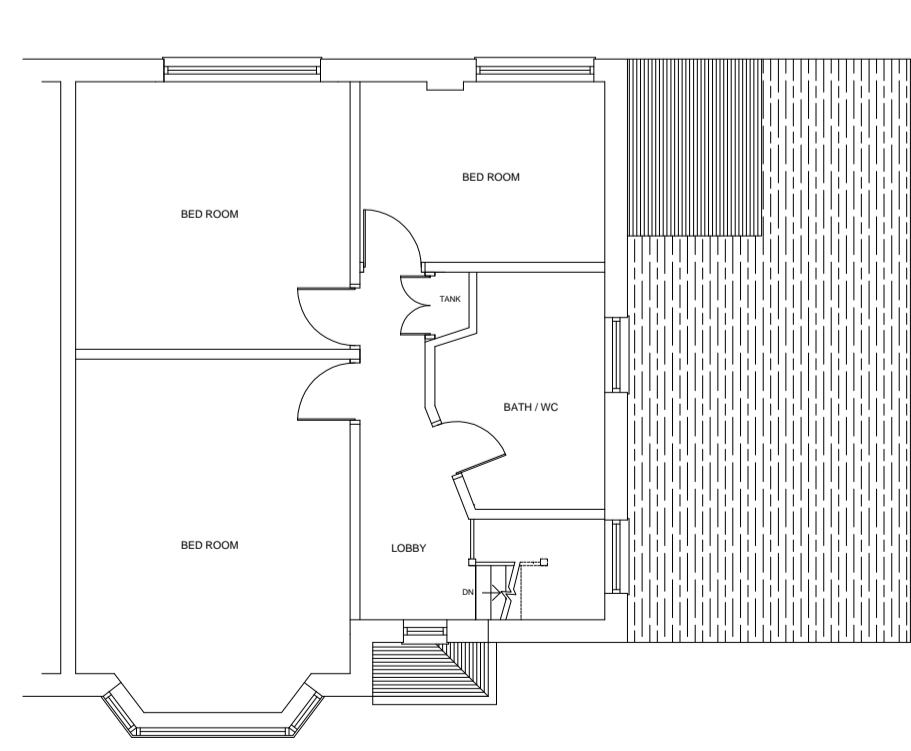


EXISTING FIRST FLOOR PLAN

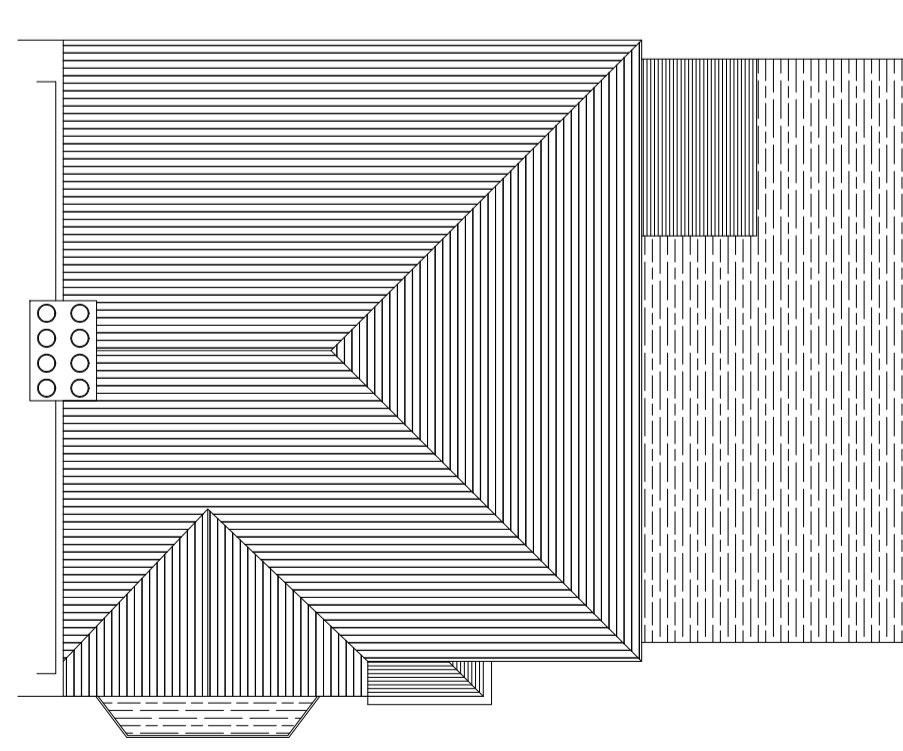


EXISTING ROOF PLAN



EXISTING FRONT ELEVATION

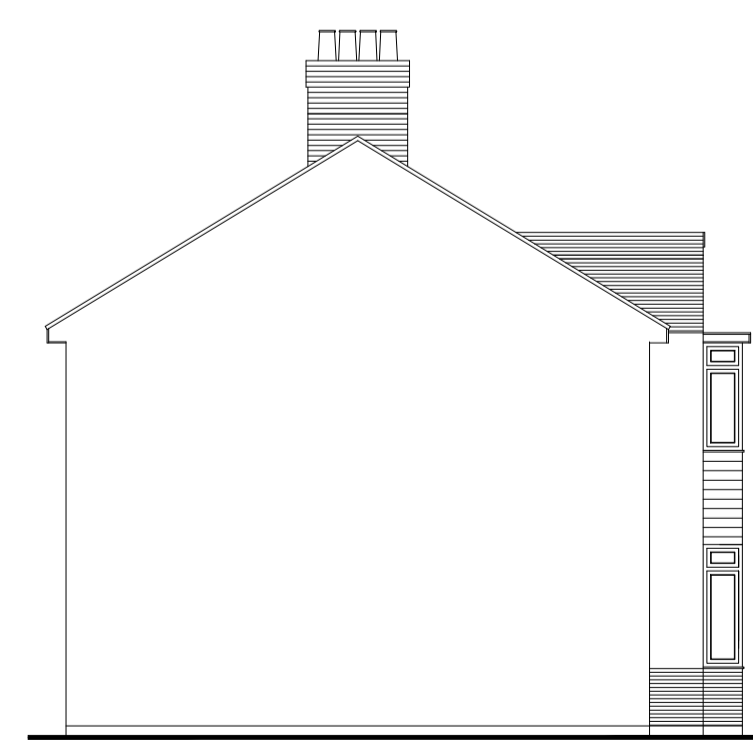

EXISTING FLANK ELEVATION

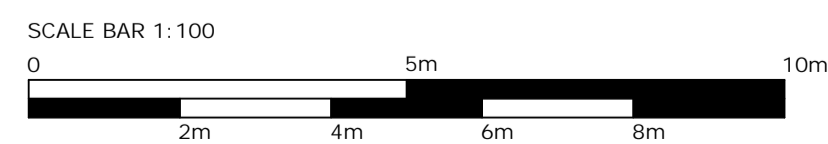

REVISIONS

No.	Date	By	Descriptions
(01)	Mar. 26	ak	Revision plan & elevations
(02)	16.04. 26	ak	Revision plan & elevations
(03)	20.04. 26	ak	Revision plans & elevations
(04)	29.04. 26	ak	Revision plans & elevations
(05)			
(06)			

ARCHITWIN
 ASSOCIATES
 DESIGN CONSORTIUM
 TOWN HALL BUILDINGS,
 CASTLE STREET, FARNHAM,
 SURREY, GU9 7LP.
 TEL: 01252821148
 construct@architect@gmail.com

ALL DIMENSIONS TO BE CHECKED ON SITE
 ONLY TO BE SCALED FOR PLANNING AND BUILDING REGS PURPOSES

Mr S Kamalanathan

**Proposed rear extension, two
 storey side extension & new
 entrance at 101 Swakeleys road,
 Ikenham, Uxbridge. UB10 8DH**

JOB No. 20178	DRAWING No. 01
SCALE 1:100	DATE Jan.2026
DRAWN BY K.K	REVISION (04)