


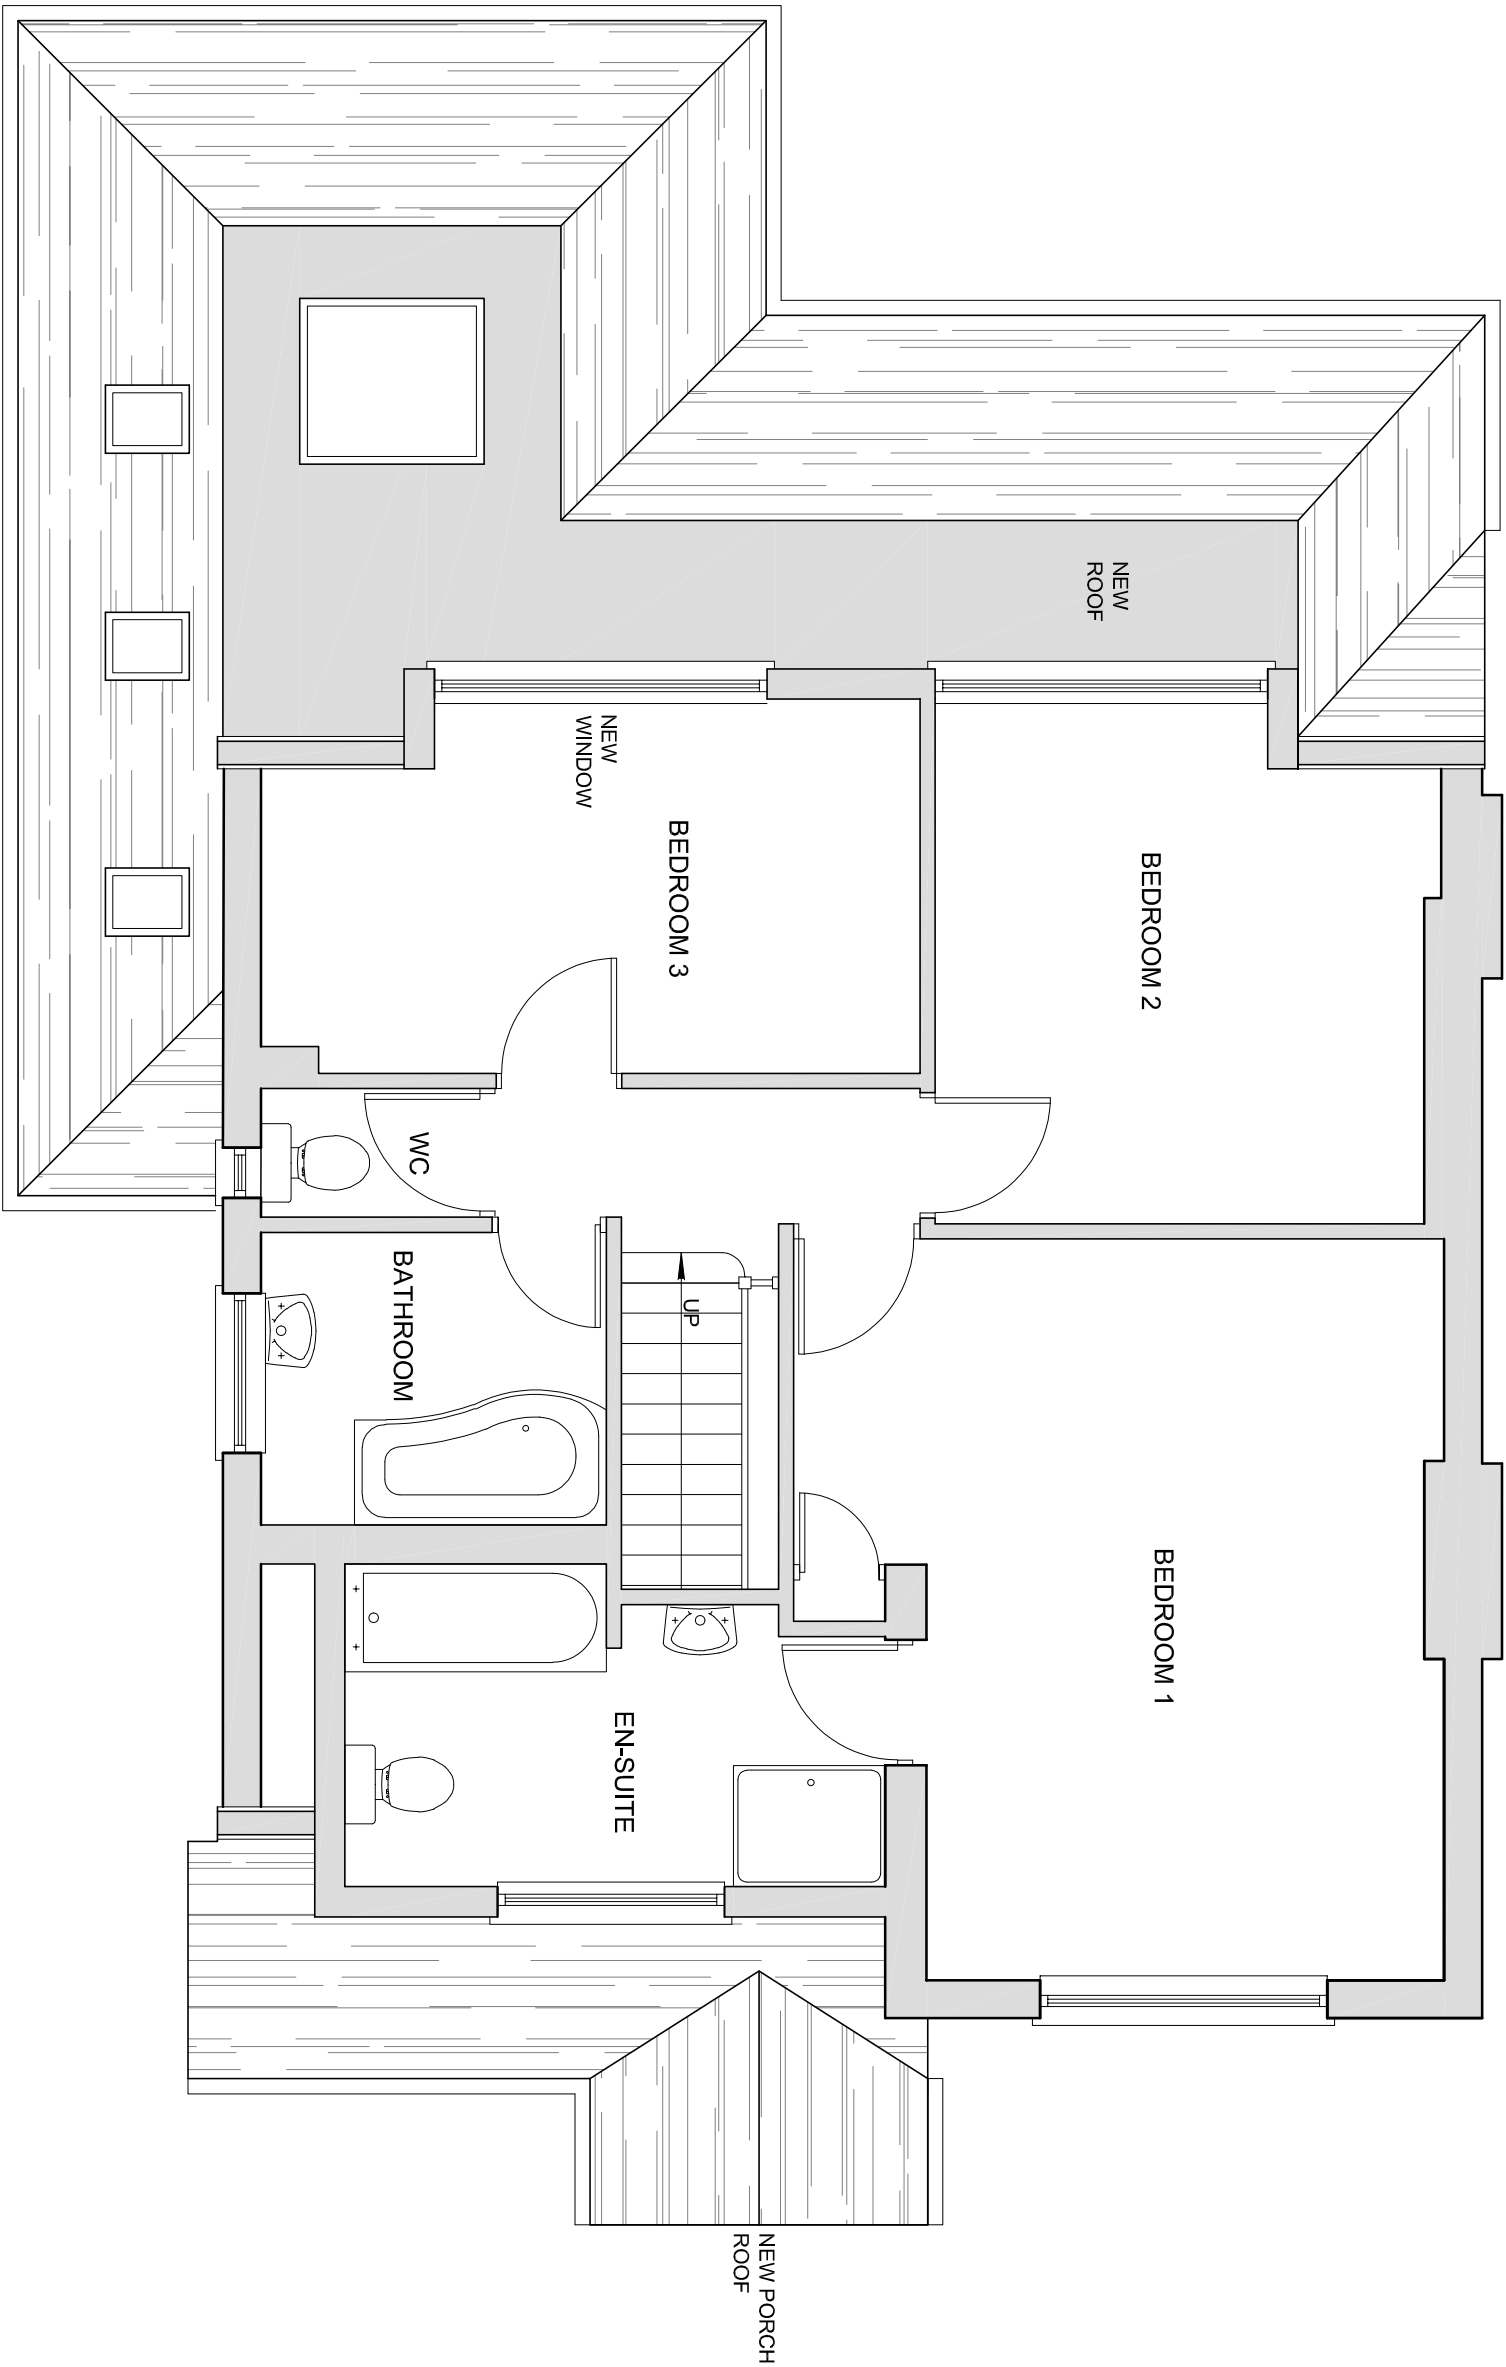

AMENDMENTS

DATE

REV.

--	--	--

Dimensions, areas and levels where given are only approximate and subject to site survey.

All dimensions are to be checked on site. If any discrepancy arises, it is to be resolved in favour of the client. The client agrees to accept the dimensions shown on this drawing as the basis for construction and any discrepancies or variations are to be referred to the architect before the building work commences. The architect is not liable for any loss or damage to the property of the client.

0

Metres

1.0

1.5

2.0

Scale 1:50

N

bernard murray design

chartered architect

www.bmurraydesign.co.uk

13 MERRYFIELDS, UXBRIDGE, MIDDLESEX UB82BT

TEL: 07888 477714 EMAIL: BMURRAYDESIGN@VIRGIL.CO.UK

PROJECT

142 EVELYN AVENUE

RUISLIP

HA4 8AQ

CLIENT

CAROLYN ROBERTS

DRAWING

PROPOSED FIRST FLOOR PLAN

SCALE 1:50 @ A3

DATE DEC 2024

DRAWN BM

DRAWING NUMBER 1154-14

REV.