




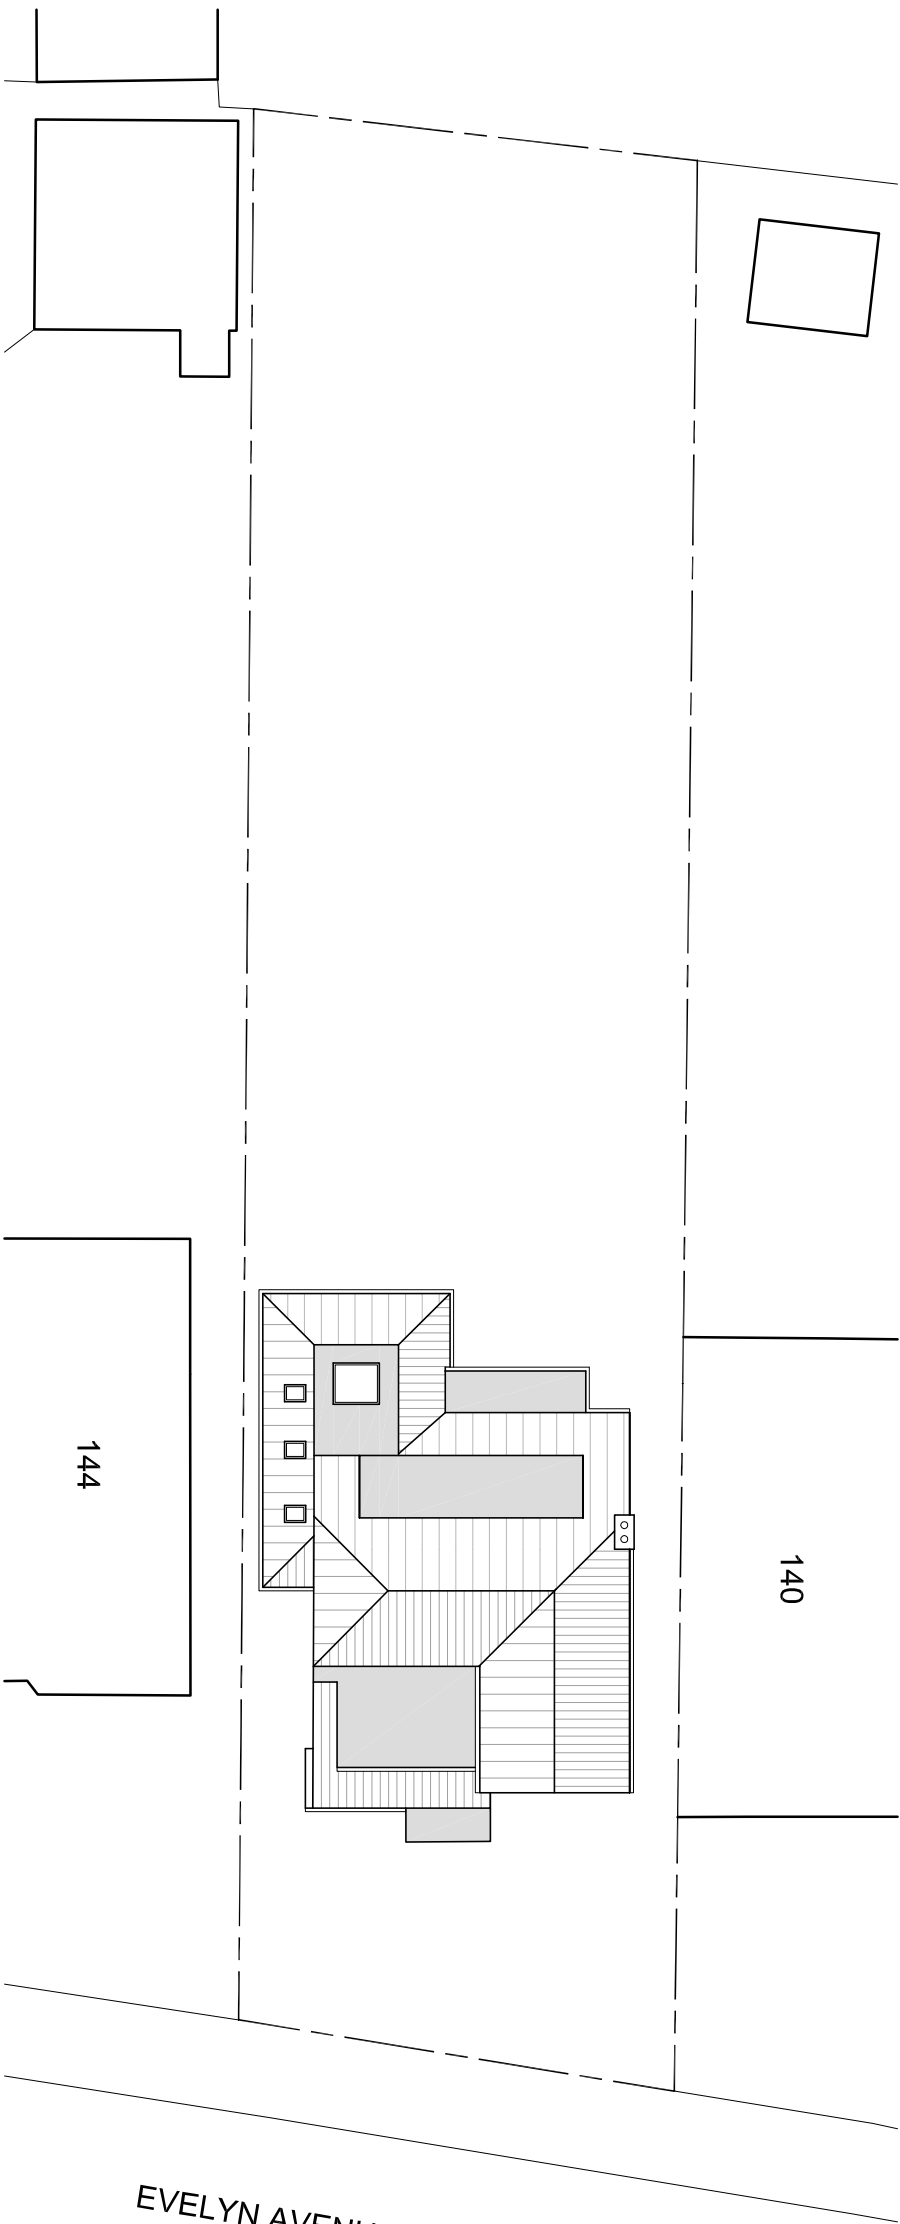

EXISTING SITE PLAN

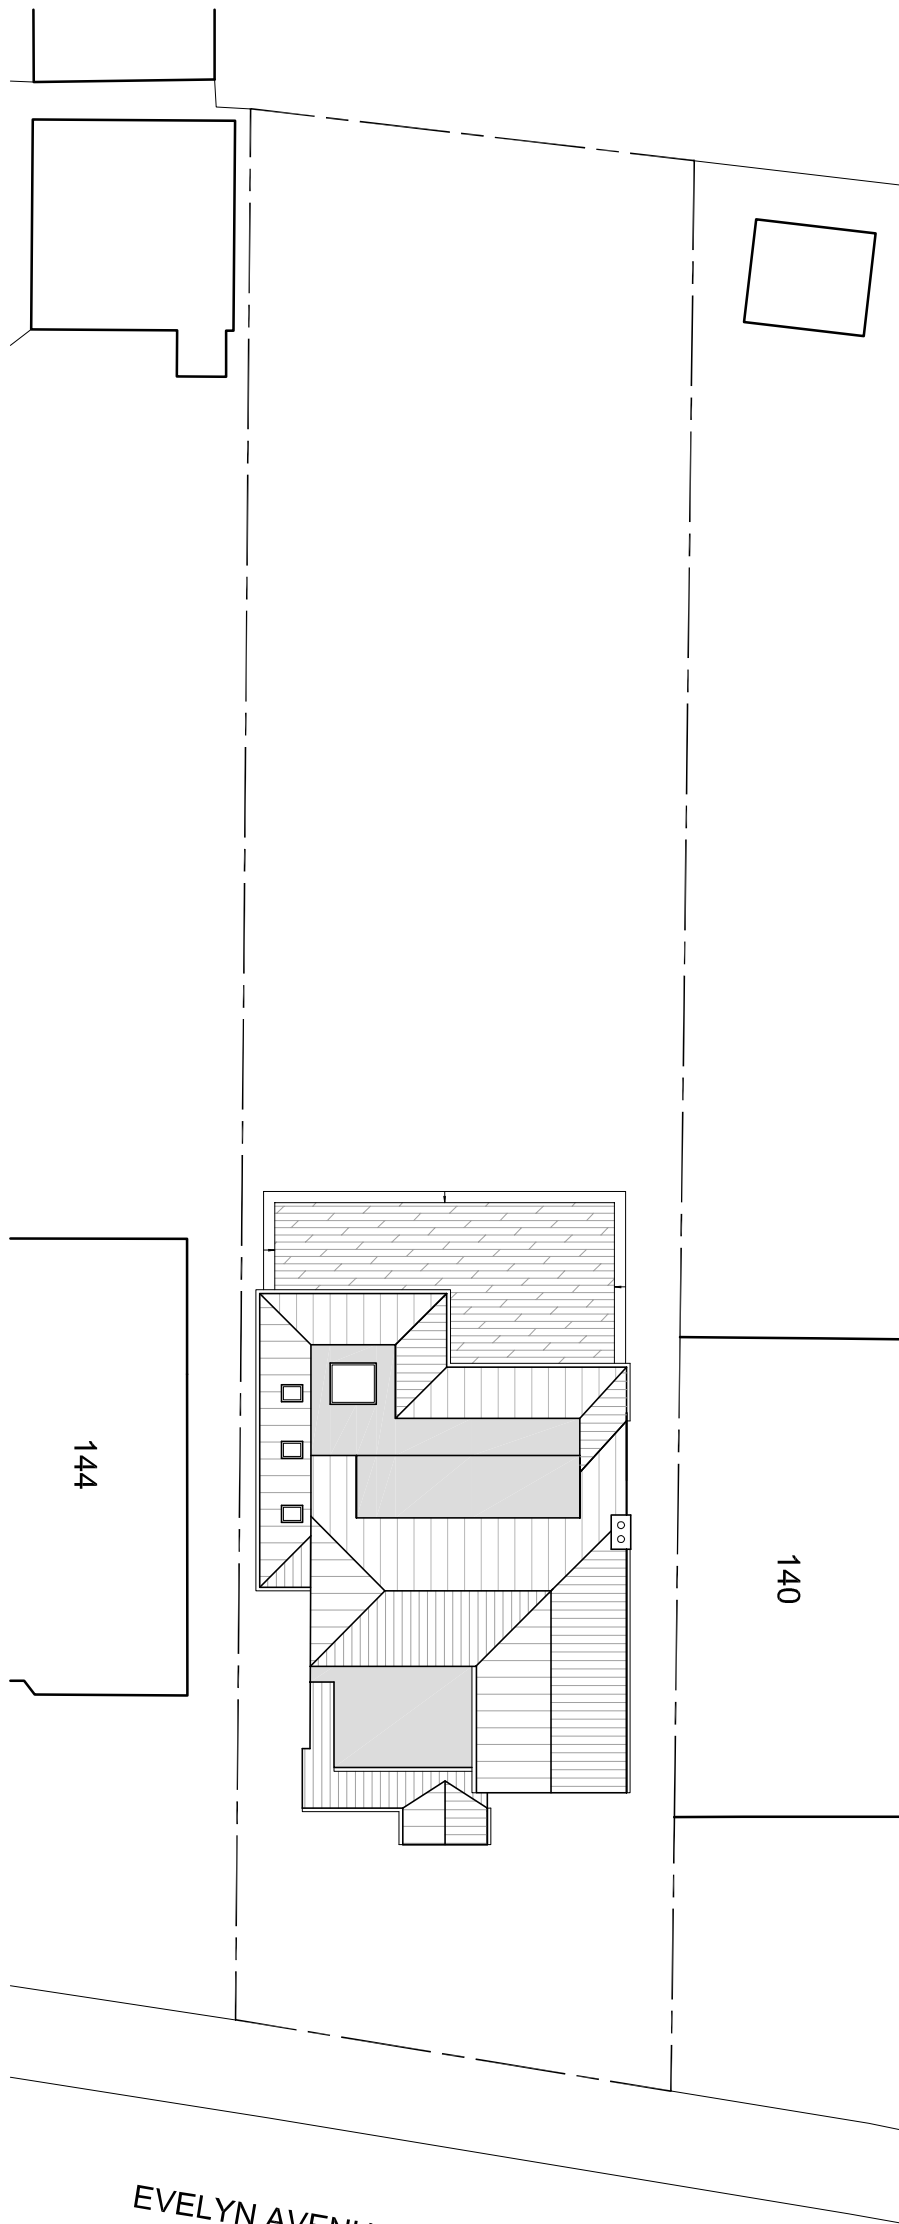

PROPOSED SITE PLAN

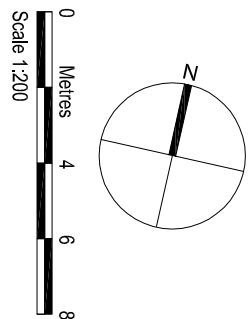

TIMBER DECKING	DEC 2024	A
AMENDMENTS	DATE	REV.

Drawings, notes and details shown are only approximate and subject to site survey. All dimensions are to be based on the finished ground level. The drawings are to be used for planning and building control purposes only. The drawings are not to be used for any other purpose without the written consent of the architect. The drawings are not to be used for any other purpose without the written consent of the architect.



bernard murray design
chartered architect

13 MERRYFIELDS, UXBRIDGE, MIDDLESEX UB82BT
TEL: 07888 477114 EMAIL: BMURRAYDESIGN@YAHOO.CO.UK

PROJECT
142 EVELYN AVENUE
RUISLIP
HA4 8AQ

CLIENT	CAROLYN ROBERTS
--------	-----------------

DRAWING	EXISTING AND PROPOSED SITE PLAN
SCALE	1:200 @ A3
DATE	DEC 2024
DRAWN	BM
DRAWING NUMBER	1154-16
REV.	A