



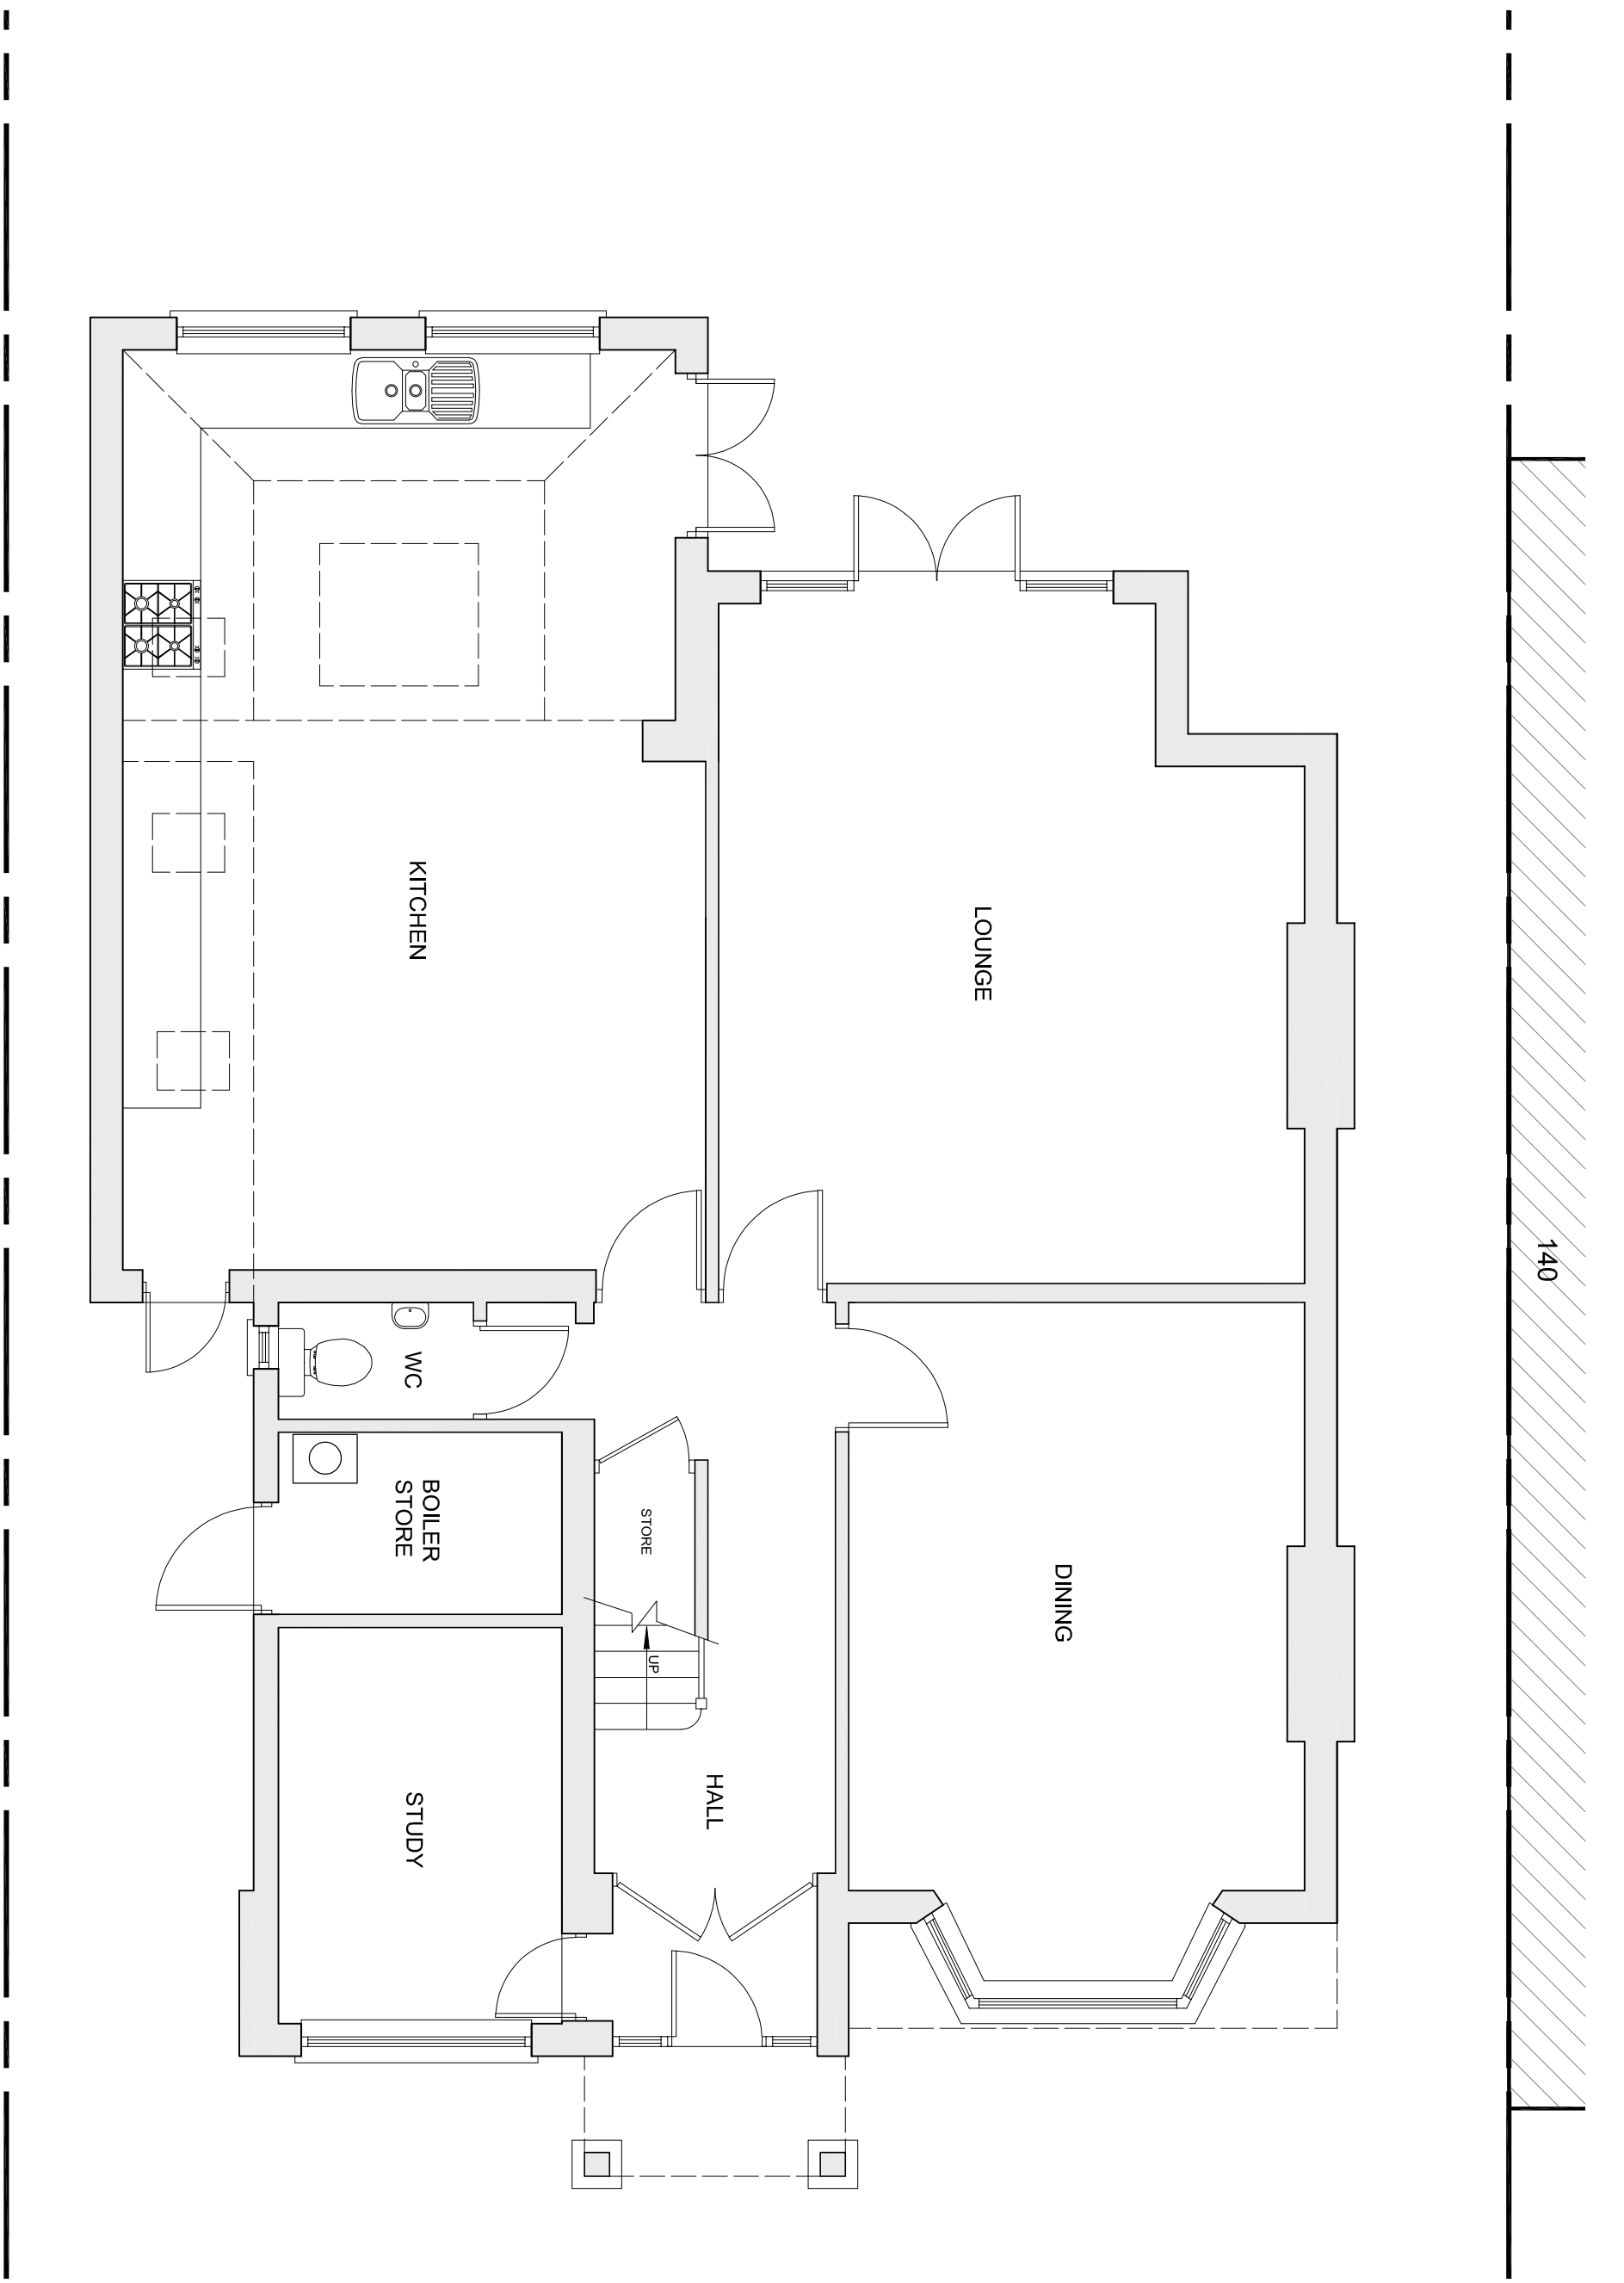

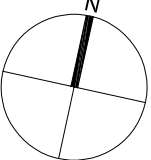

0

Metres

1.0

1.5

2.0

Scale 1:50

BOUNDARY LINE	SEPT 2021	A
AMENDMENTS	DATE	REV.
Dimensions, areas and levels where given are only approximate and subject to site survey. All dimensions are to be checked on site. The client acknowledges that the architect is not responsible for any errors or omissions in the drawings and any discrepancies or variations are to be referred to the architect before the drawings are submitted. The architect is not responsible for the accuracy of the drawings.		



bernard murray design

chartered architect

www.bmura.design.co.uk

78 BRIDGE ROAD, UXBRIDGE, MIDDLESEX UB8 3QW

TEL: 07958 477174 EMAIL: BMURRAYDESIGN@YAHOO.CO.UK

PROJECT

142 EVELYN AVENUE

RUISLIP

HA4 8AQ

CLIENT

CAROLYN ROBERTS

DRAWING

EXISTING GROUND FLOOR PLAN

SCALE	1:50 @ A3	DRAWING NUMBER	REV.
DATE	SEPT 2021	BM	1154-1 A