



Existing Garage Side Elevation

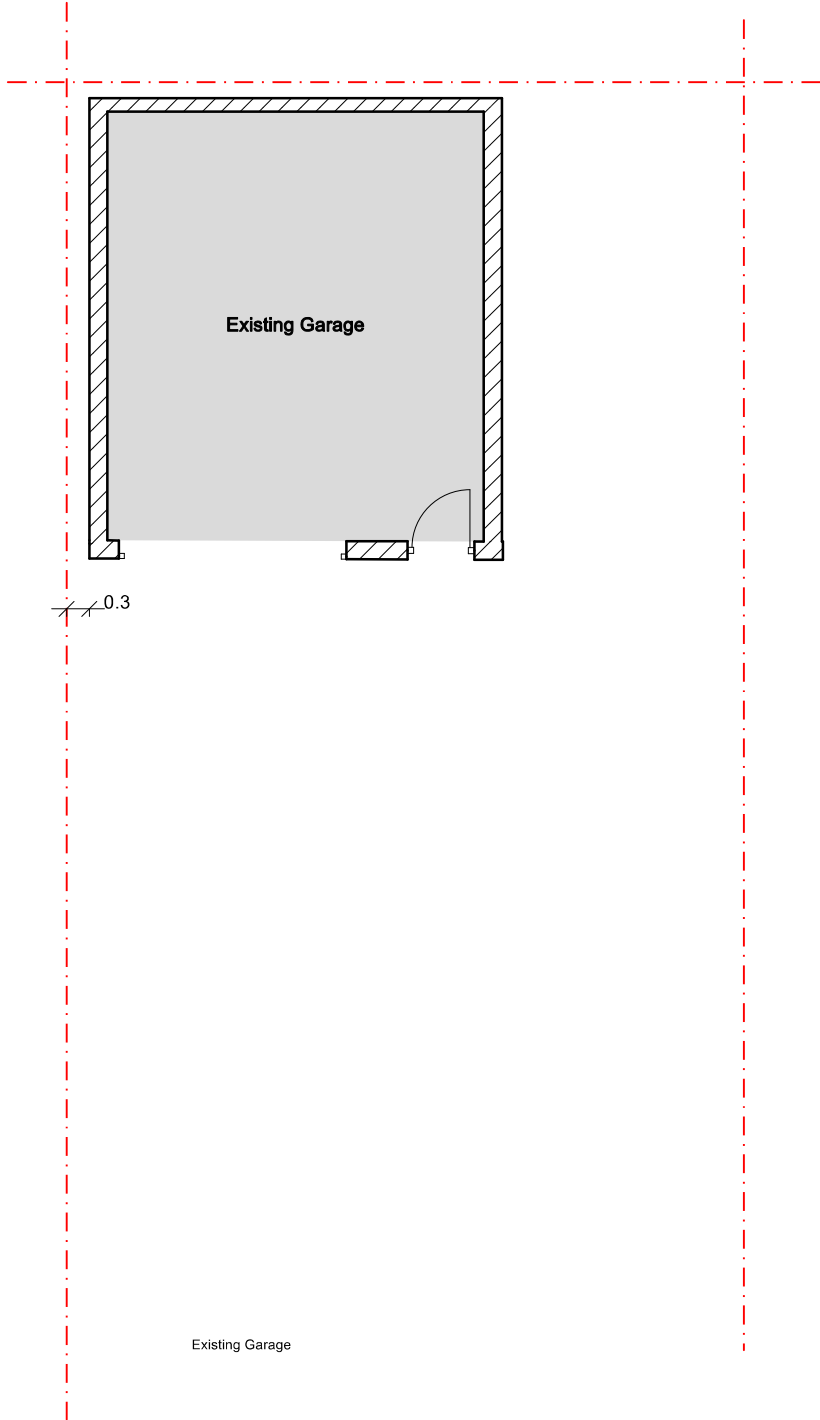


Existing Garage Rear Elevation



Existing Garage Side Elevation

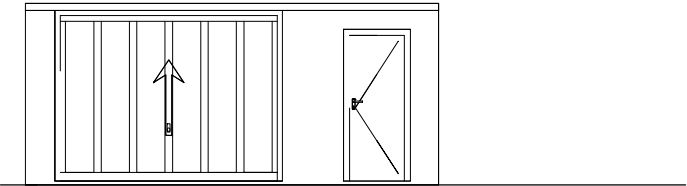

Existing Garage Front Elevation

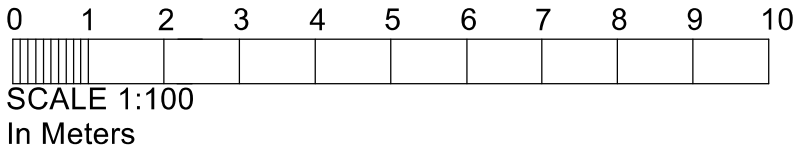

Drawing title:
Existing Garage
(Demolish Existing Garage)

Client: Mr Sidona
Address:
55, Wood End Green Road
Hayes
Middlesex
UB3 2SF

Scale: 1:100	Dwg. no. 55WE01
-----------------	-----------------

Date created: 27/06/23