



REAR ELEVATION



SERVICE YARD ELEVATION

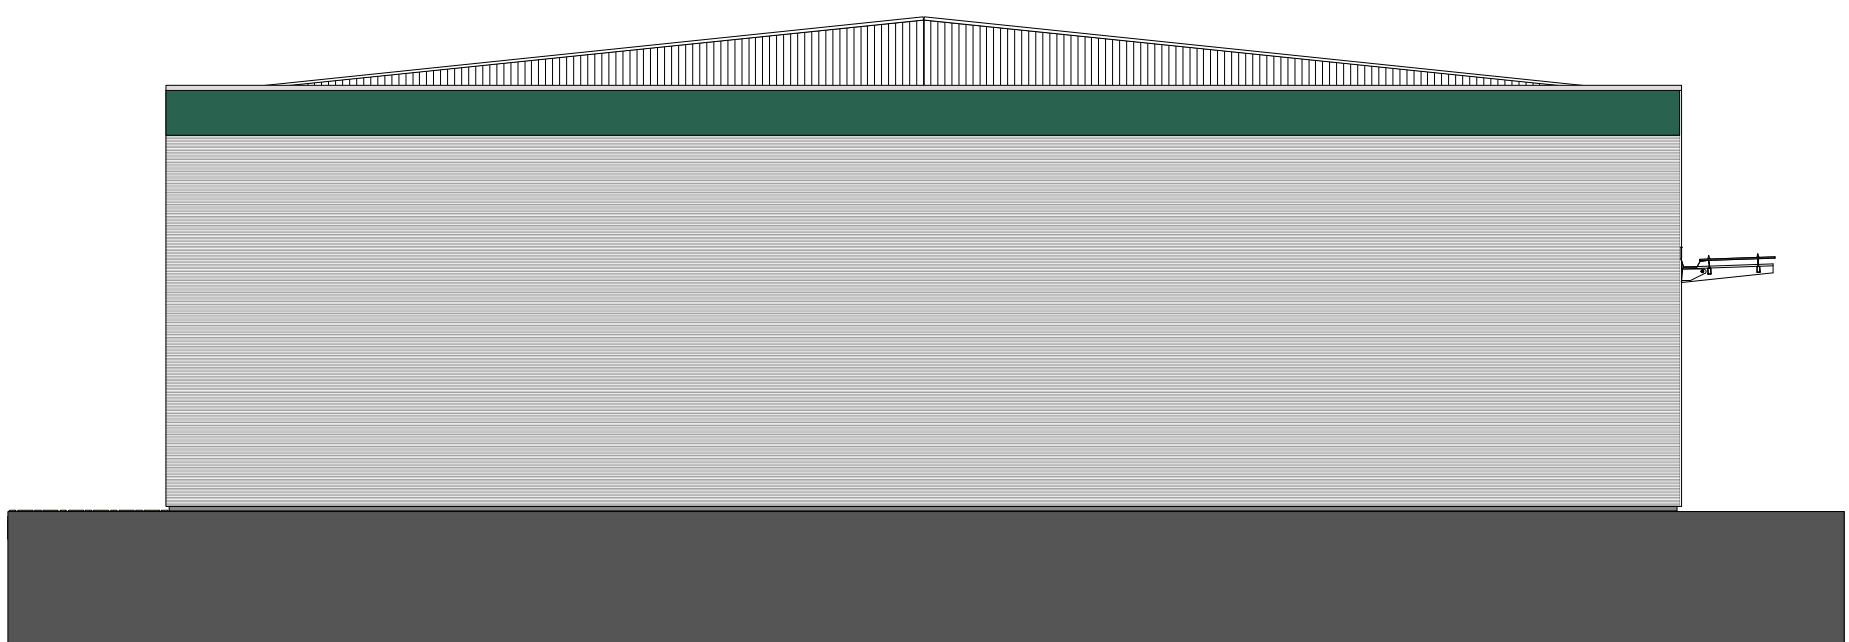

SIDE ELEVATION

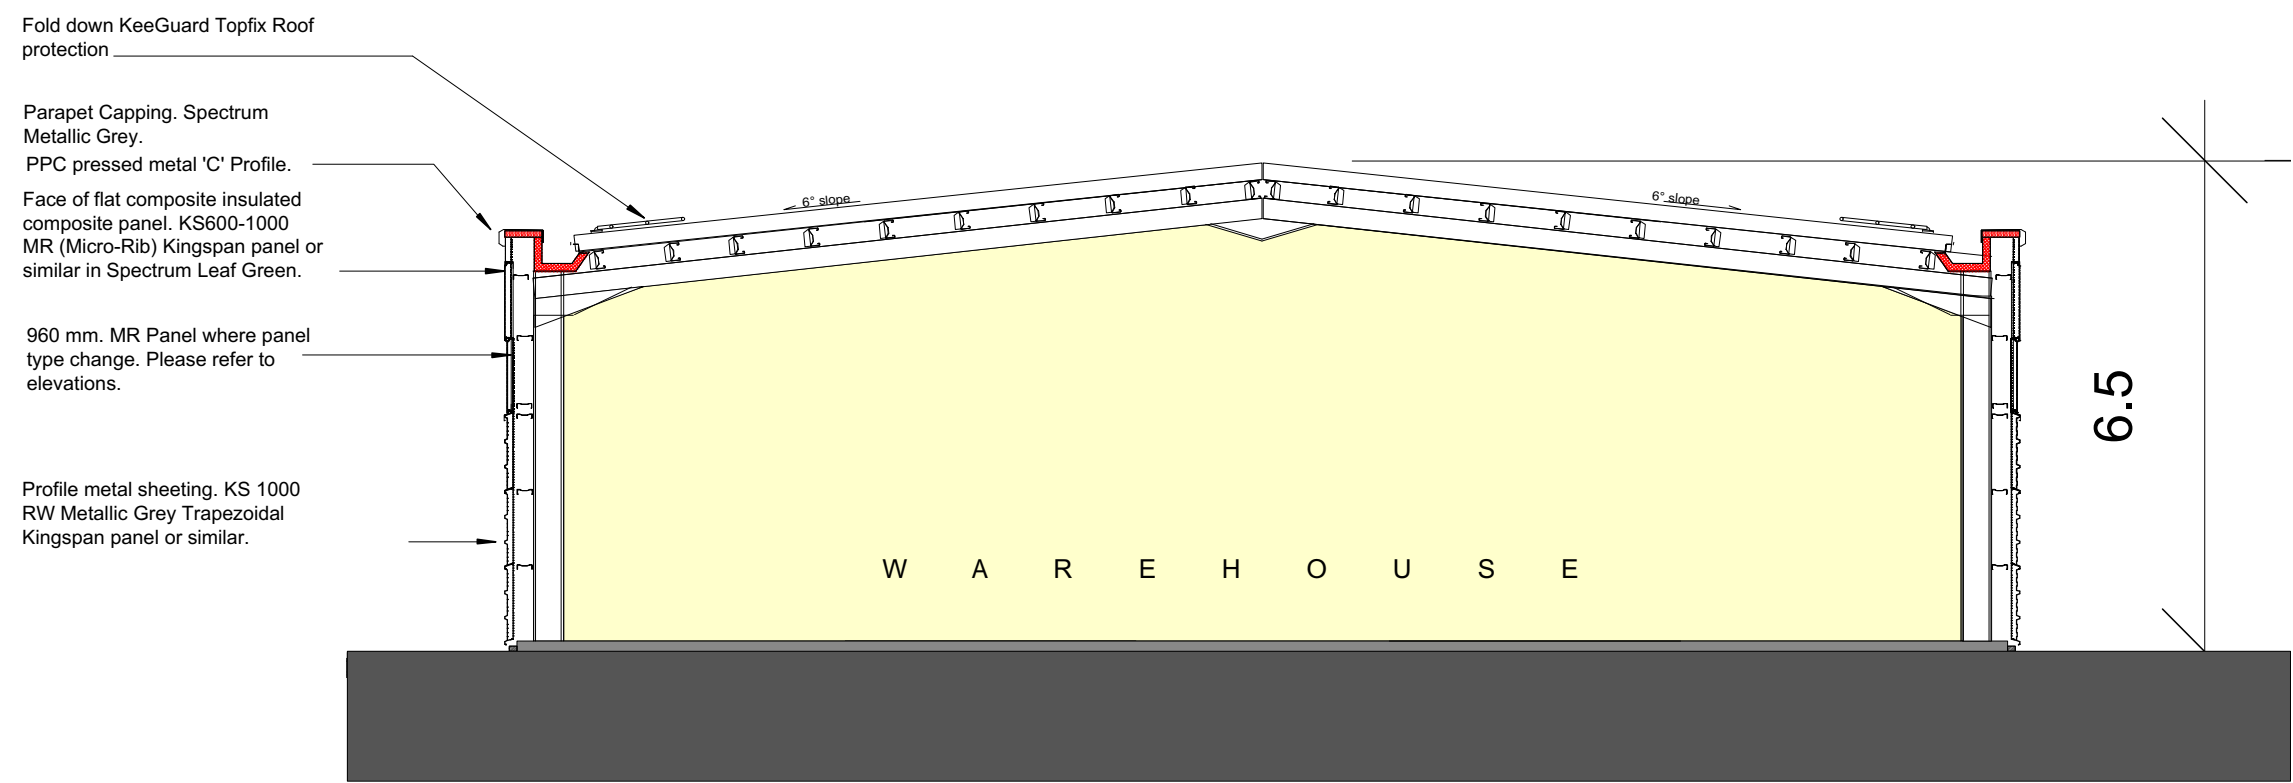

SECTION 2-2

UNITS B1, B2, B3, B4 -SECTION & ELEVATIONS

REV.	DATE	DESCRIPTION
PROJECT FROGSDITCH SHEPSTON LANE HEATHROW UB3 1LL		
DRAWING UNIT B1,B2,B3 & B4 SECTION & ELEVATIONS		
CLIENT CAPPARD ESTATES		
SCALE 1:100		DRAWN
DATE DEC 2021		CHECK KO
DRAWING No. 2021-FF - PL02		REVISION
© copyright retained		



27 CAbridge Park Court
Cambridge Park
Twickenham
Middlesex
TW1 2JN

t - 07595913048
e - ko@heroko.co.uk