



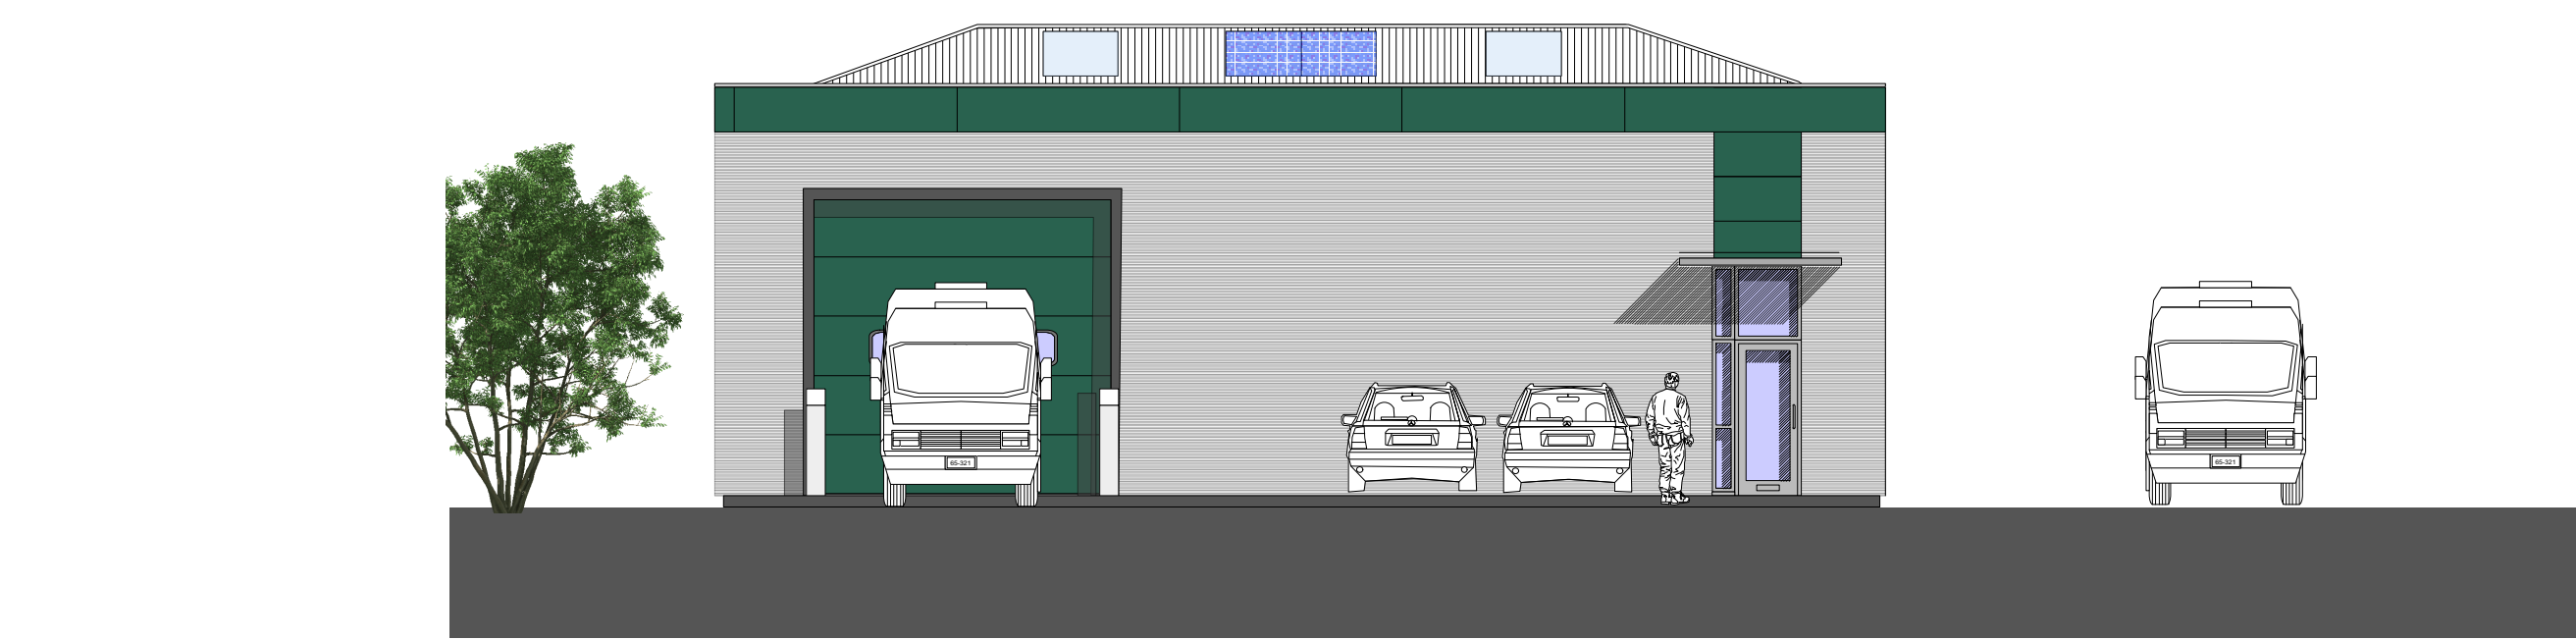


SERVICE YARD ELEVATION




REAR ELEVATION

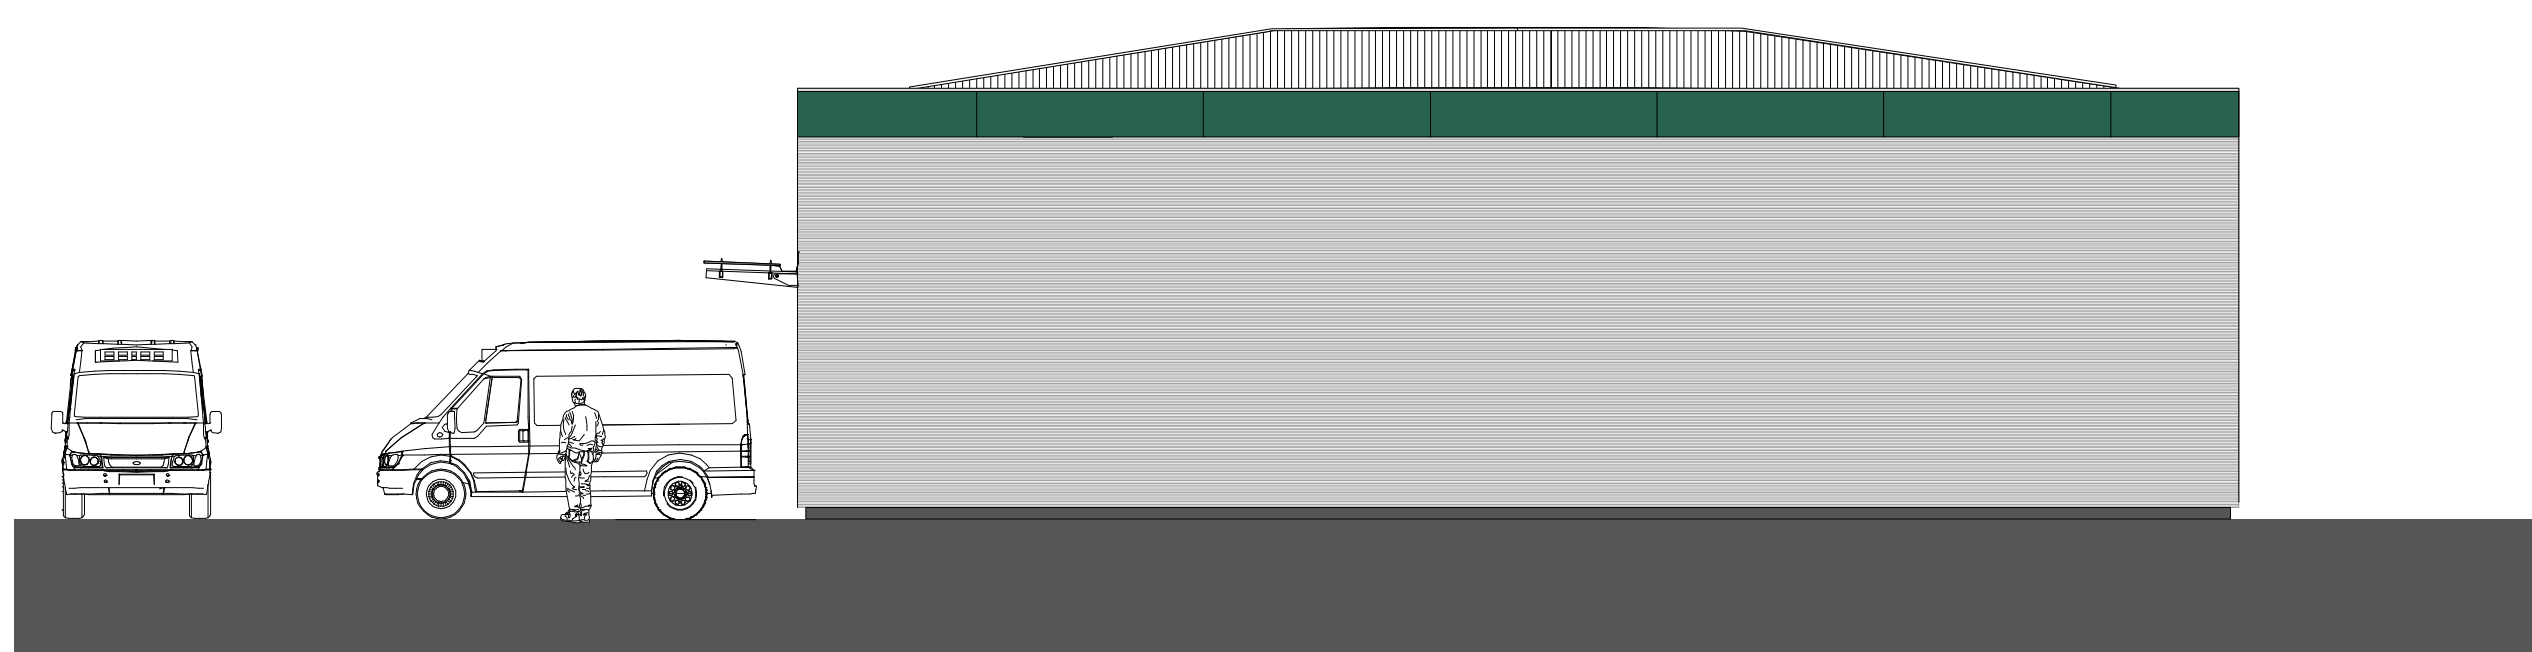


SIDE ELEVATION

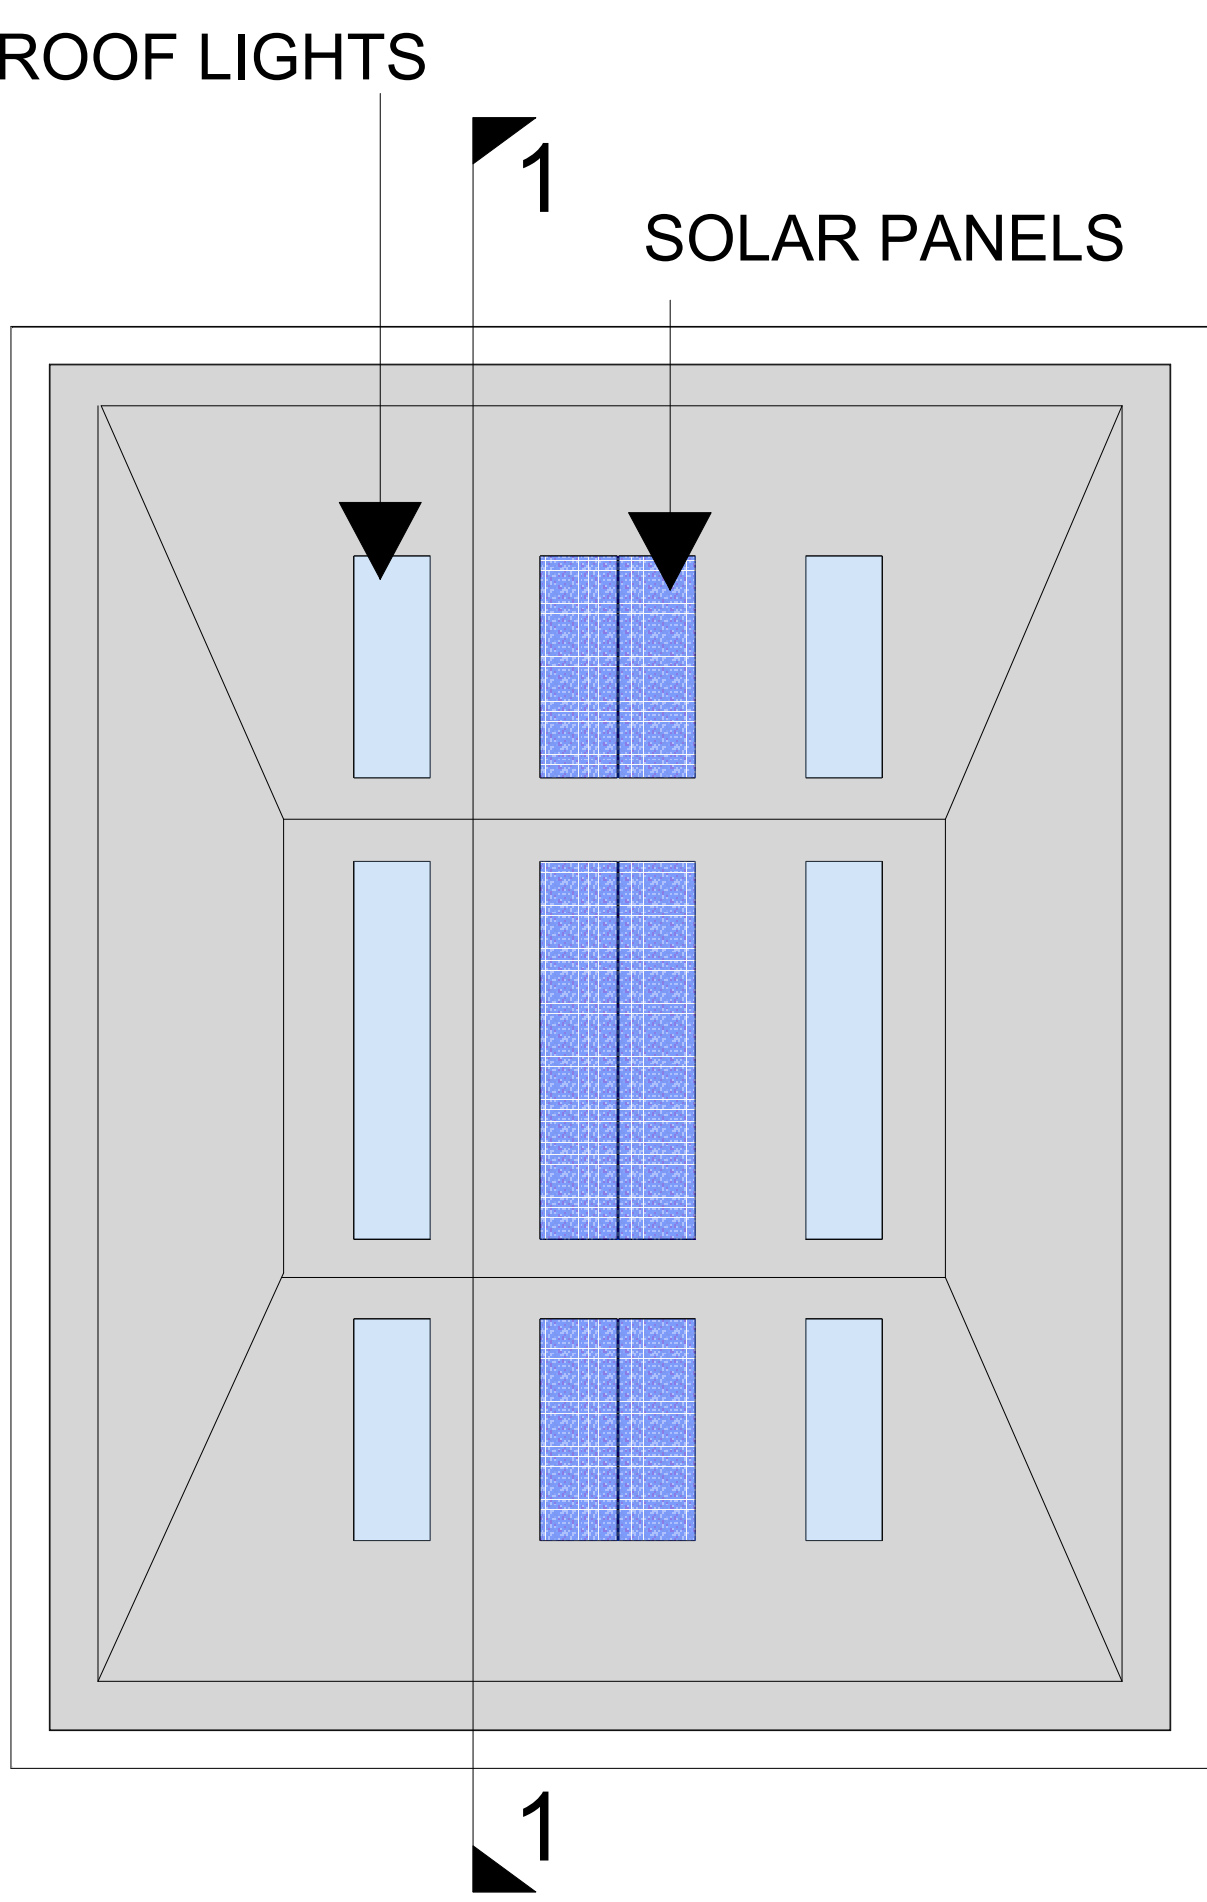

UNIT A - ROOF PLAN

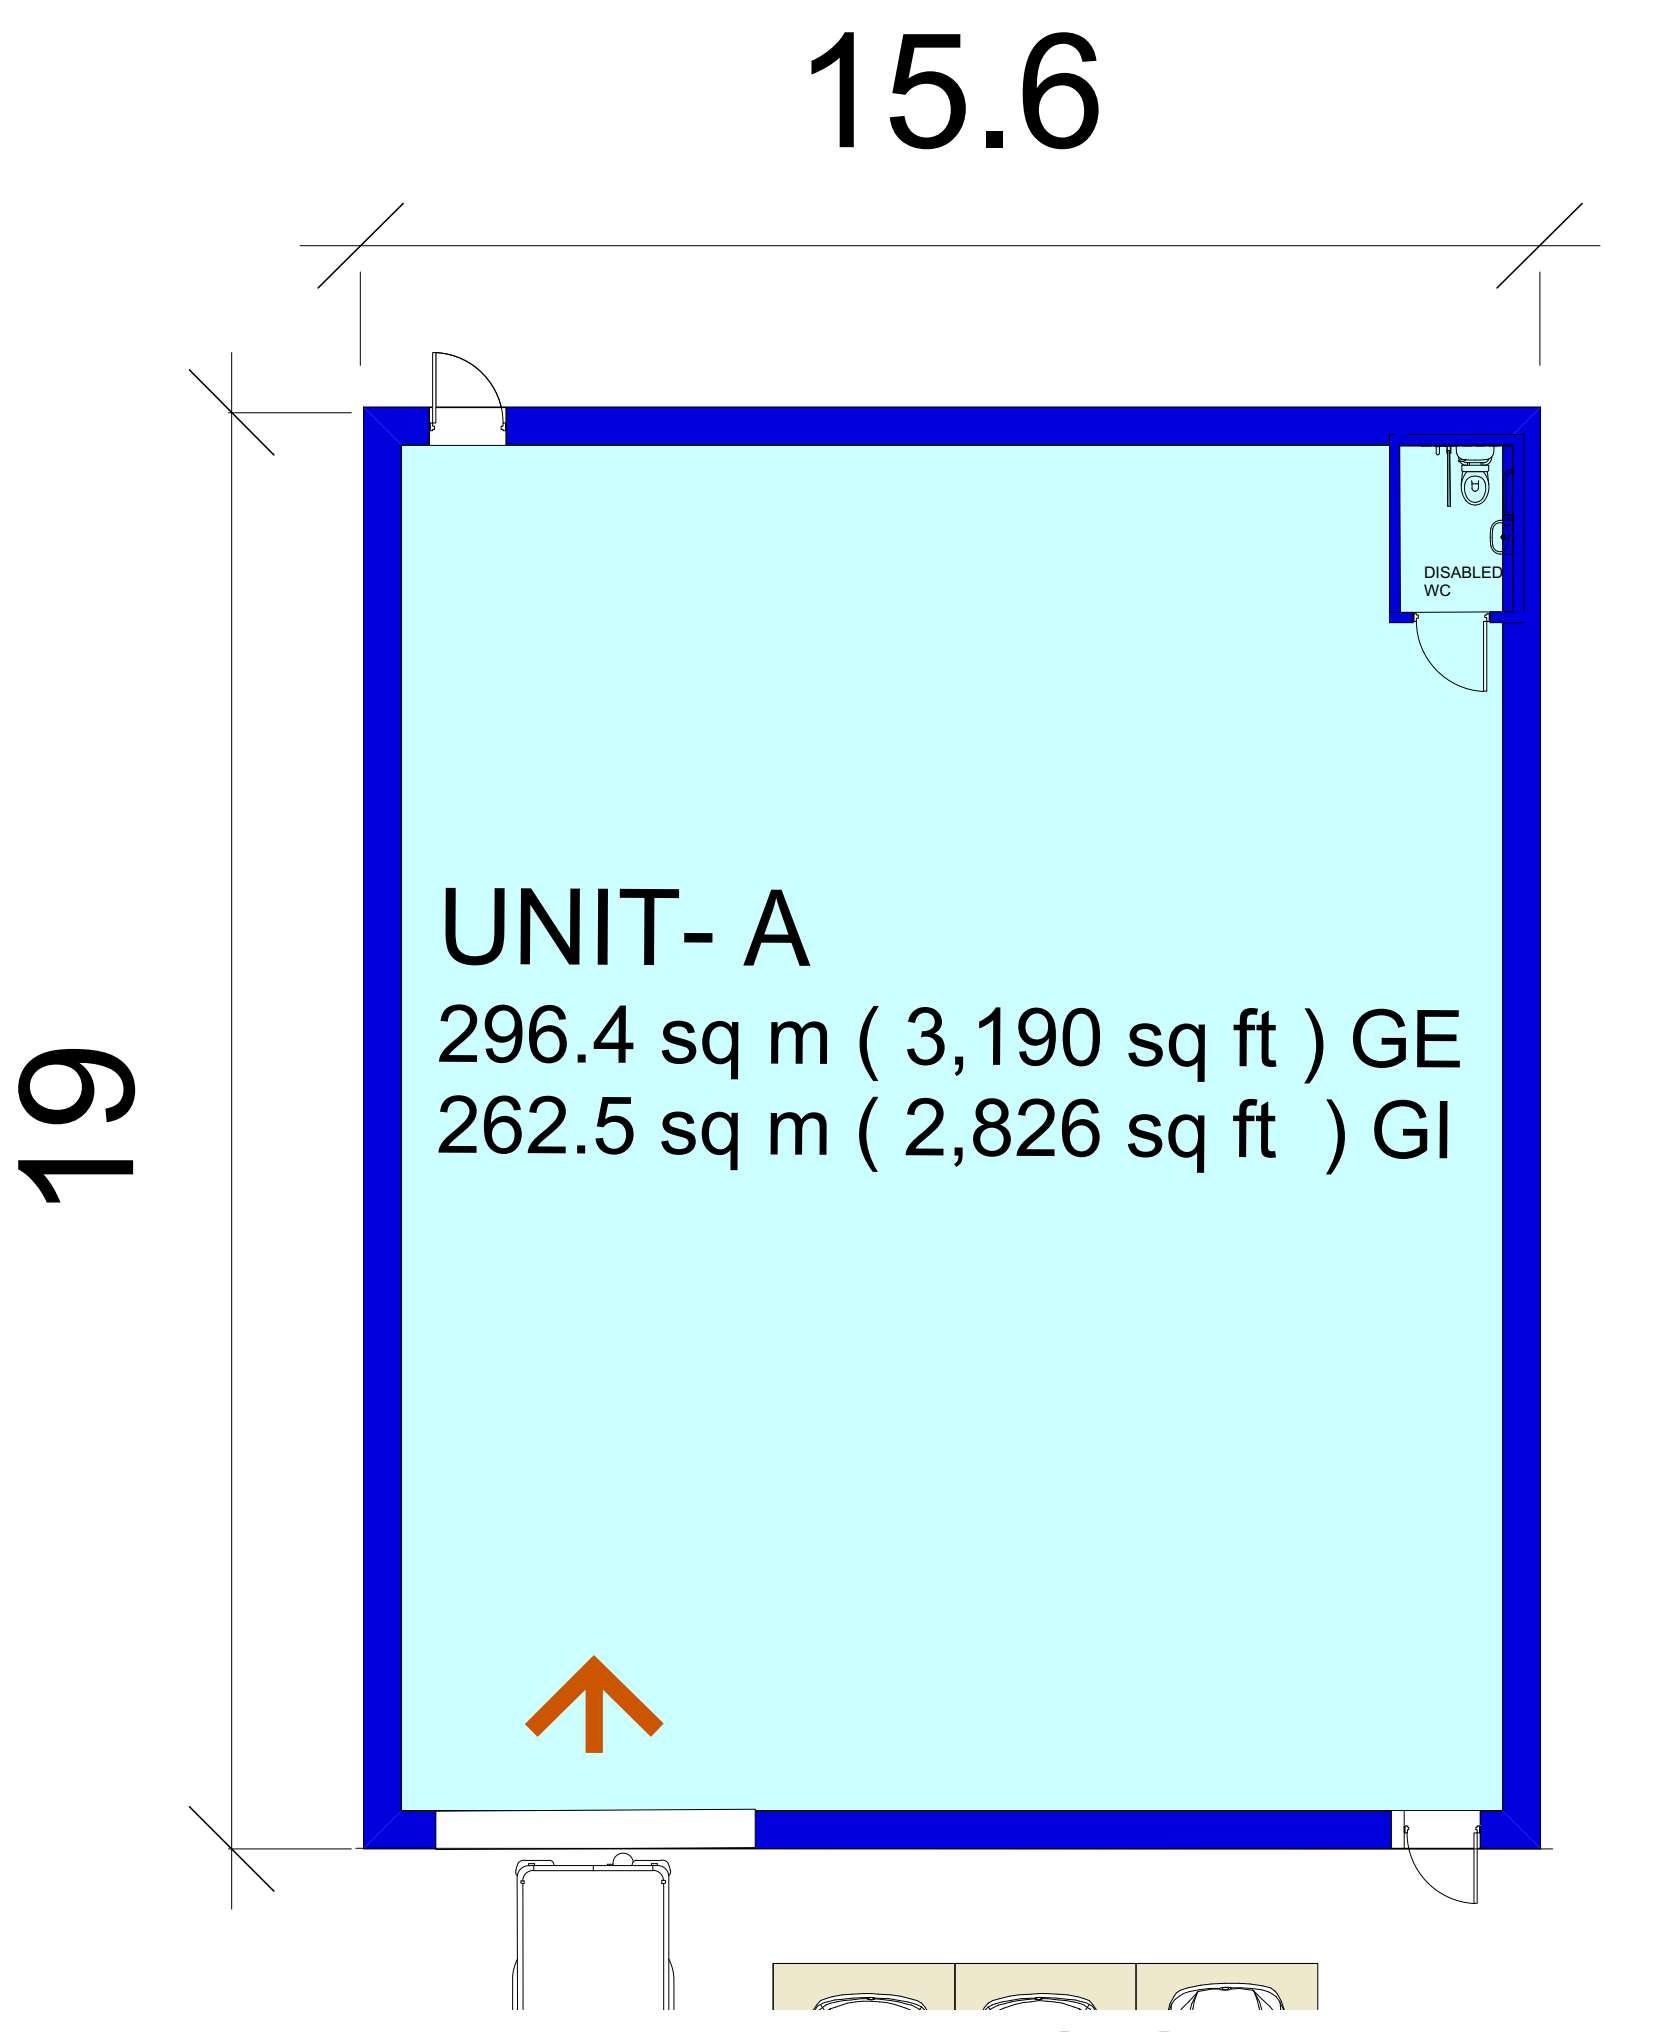

UNIT A - FLOOR PLAN

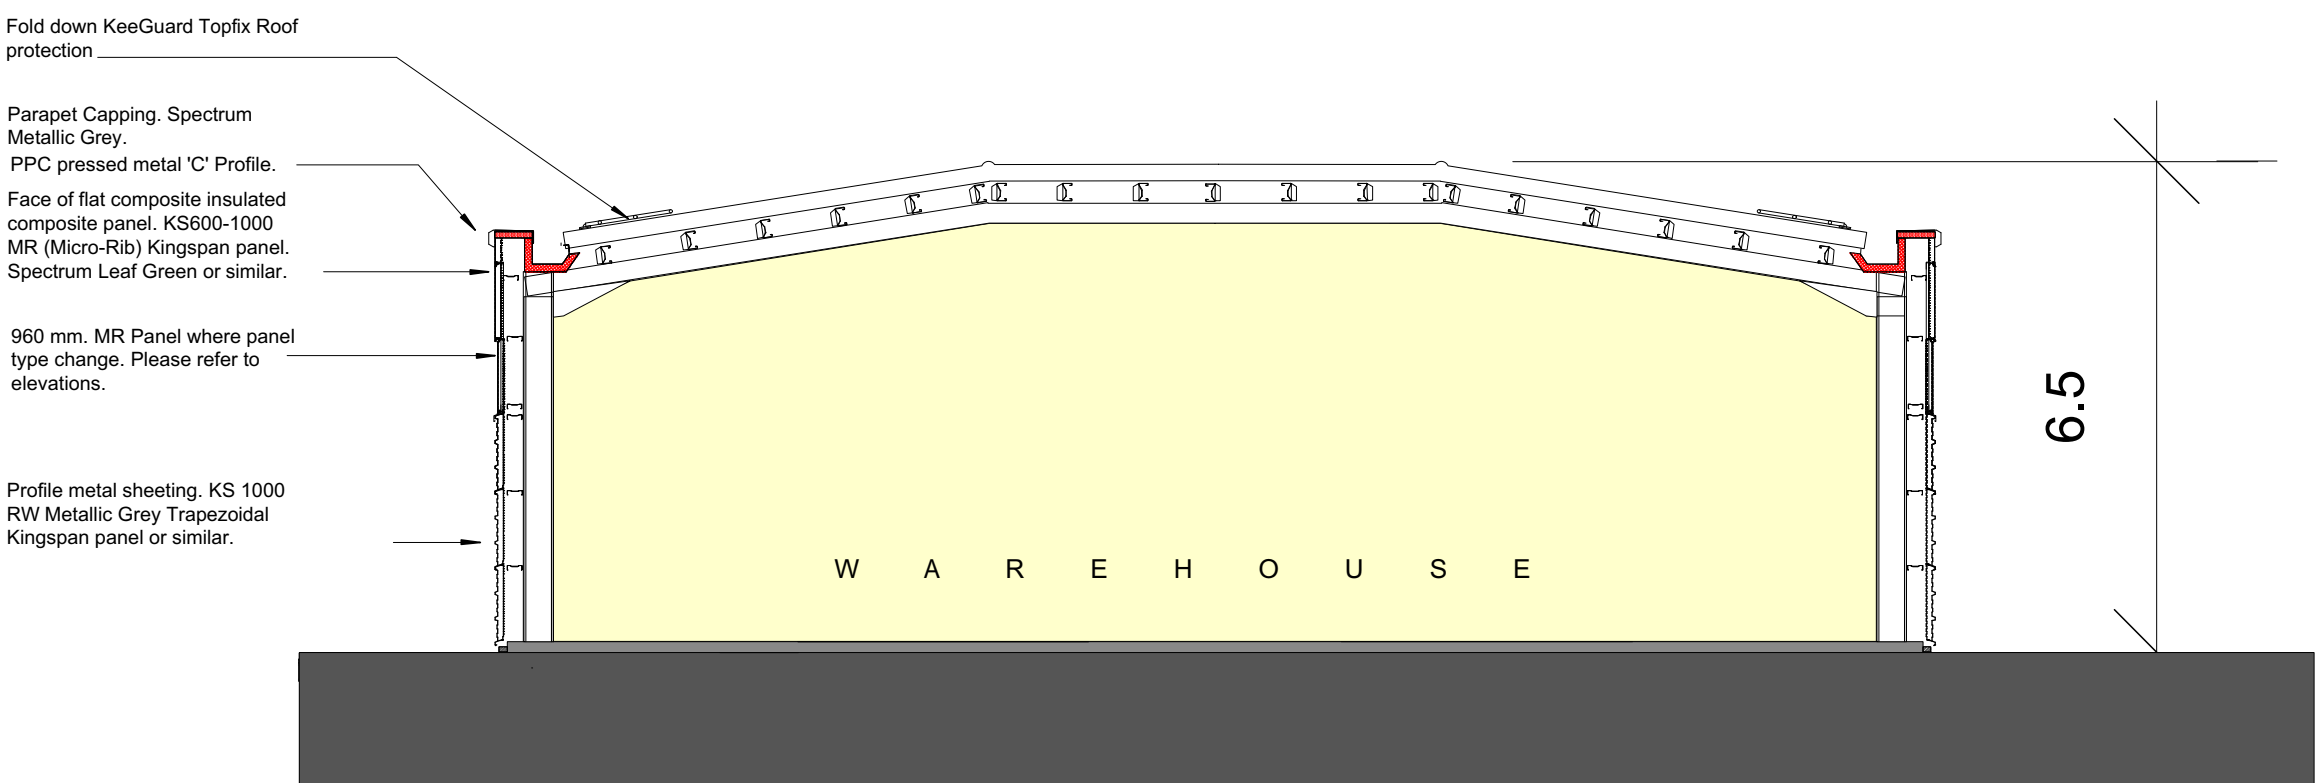


SECTION 1-1

REV.	DATE	DESCRIPTION
PROJECT		
FROGSDITCH SHEPSTON LANE HEATHROW UB3 1LL		
DRAWING		
UNIT A - FLOOR PLAN ROOF PLAN SECTION & ELEVATIONS		
CLIENT		
CAPPARD ESTATES		
SCALE		DRAWN
1:100		
DATE		CHECK
DEC 2021		KO
DRAWING No.		REVISION
2021-FF - PL04		
© copyright retained		



27 CAmbriage Park Court
Cambridge Park
Twickenham
Middlesex
TW1 2JN
t - 07595913048
e - ko@heroko.co.uk

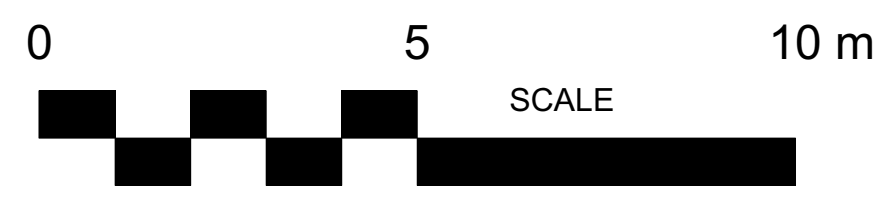

UNIT A - PLAN, SECTION,ELEVATIONS, ROOF PLAN