


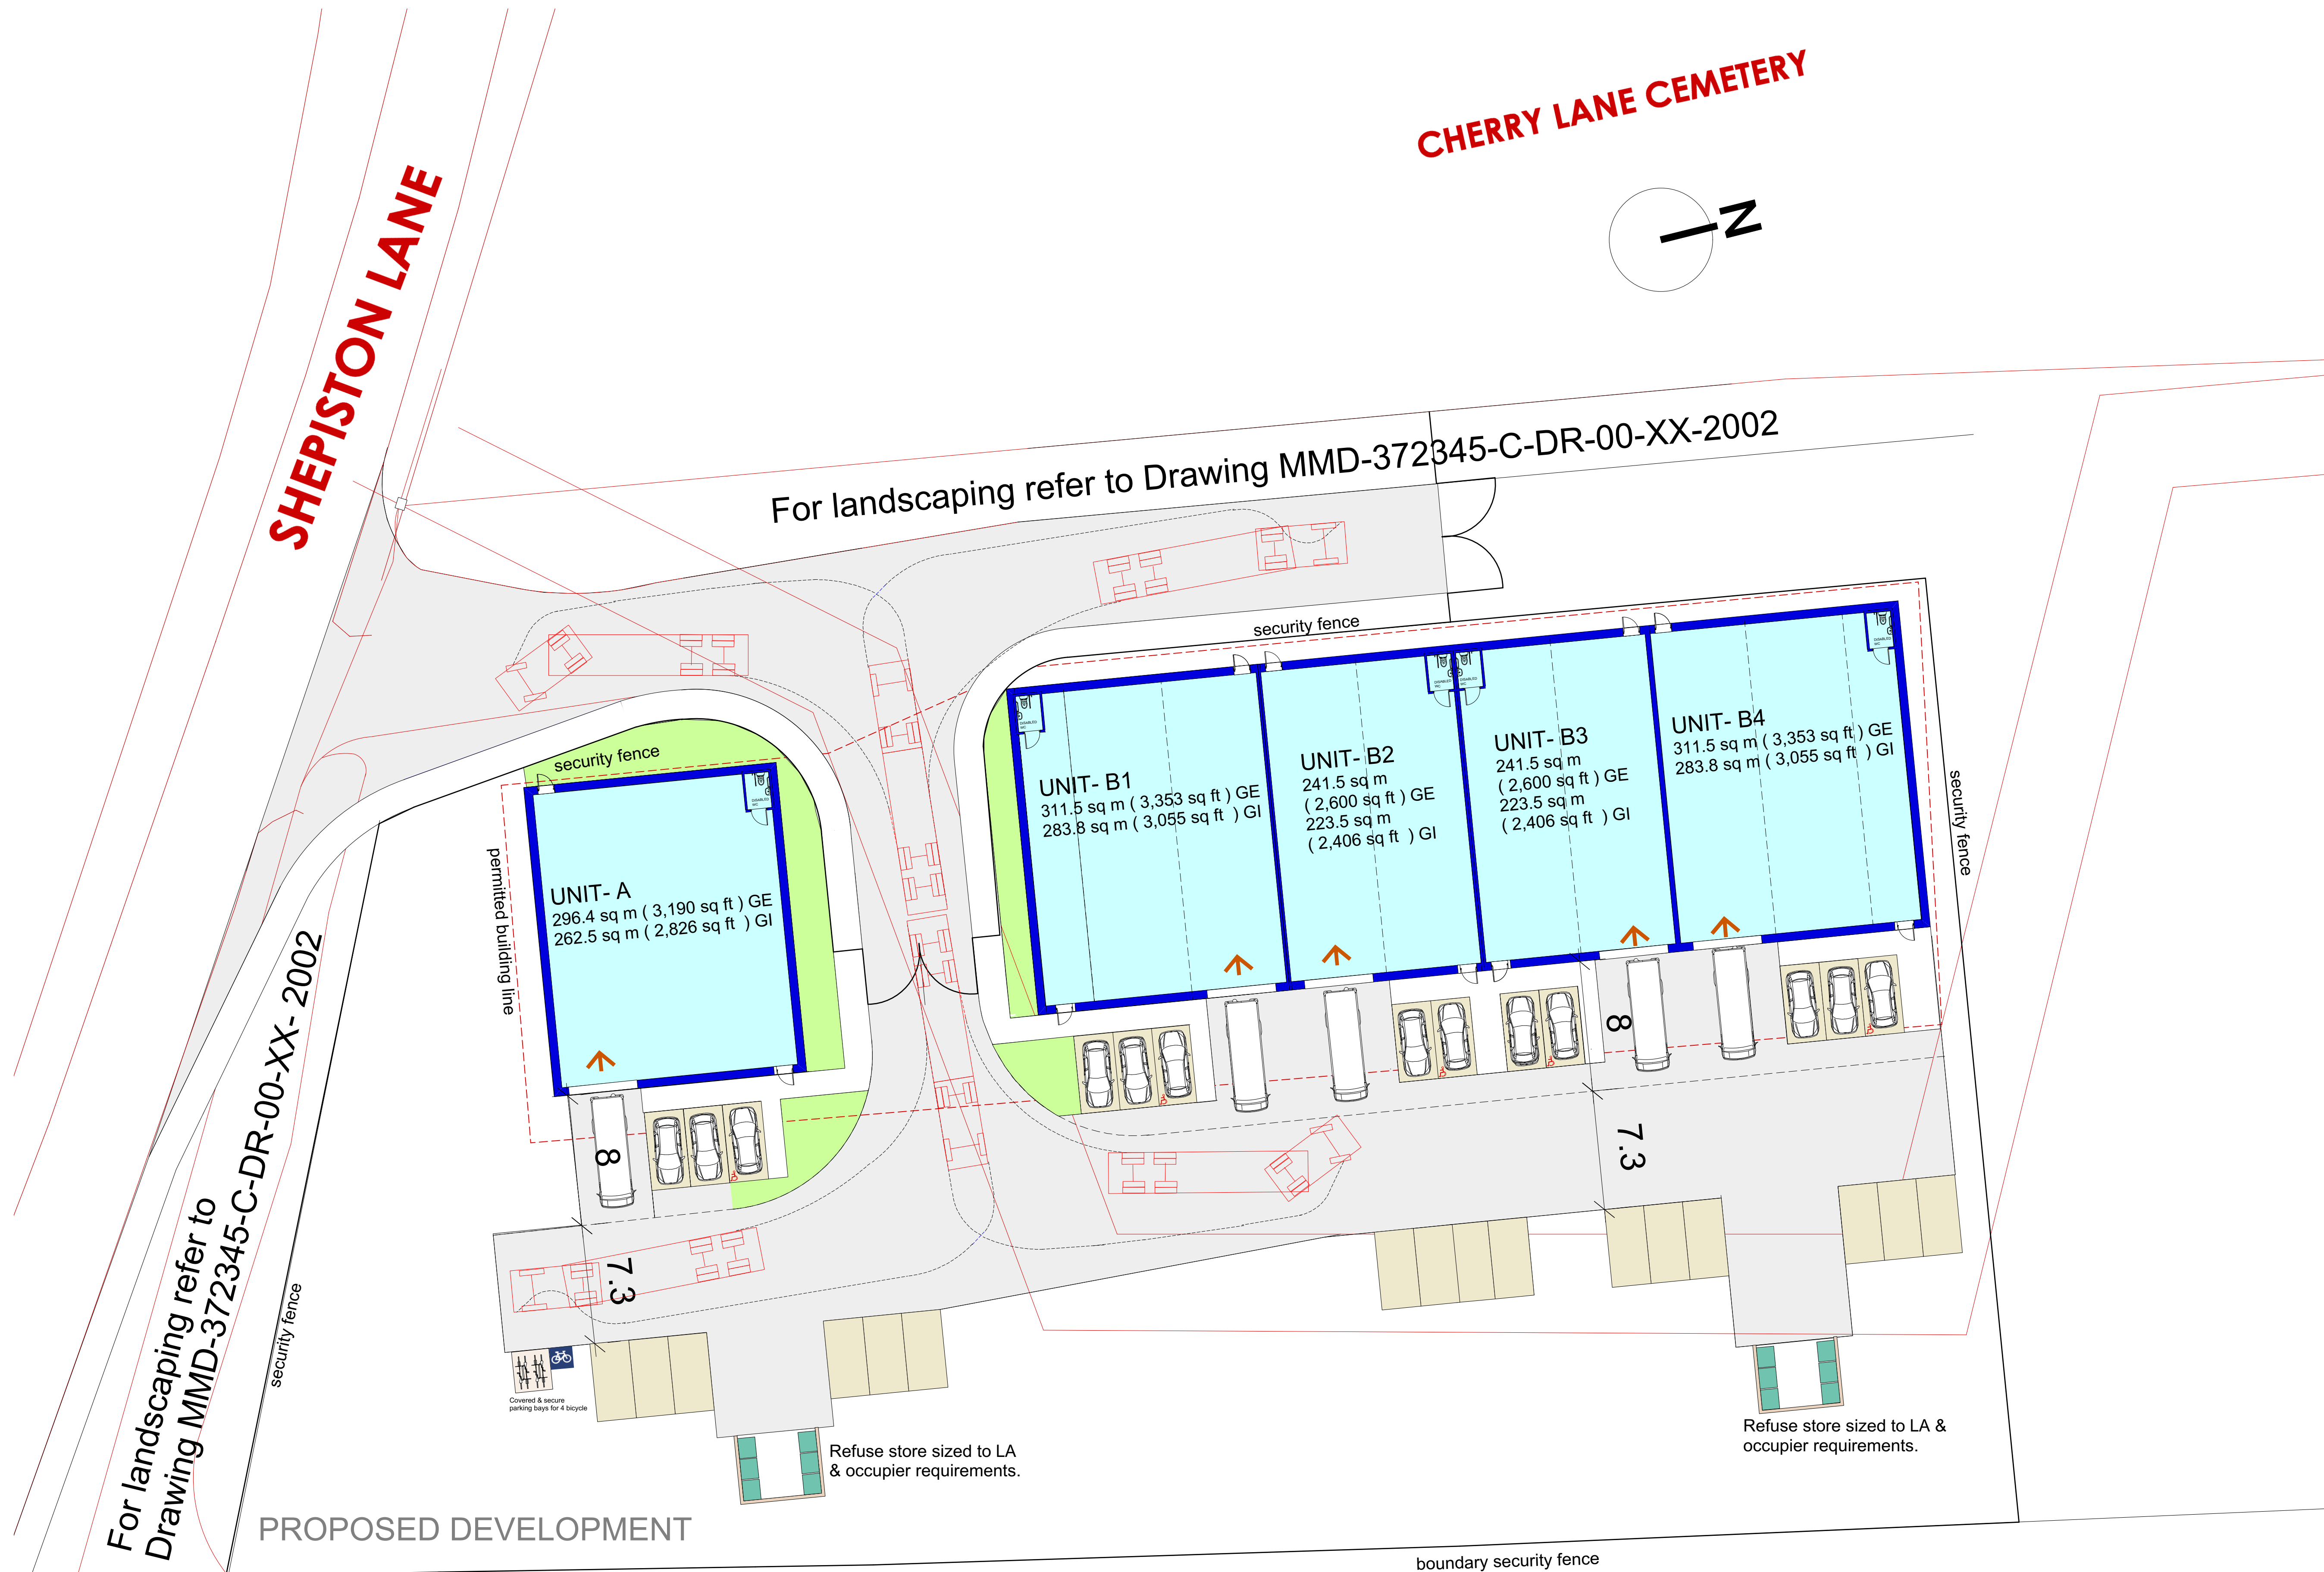

UNIT A - 296.4 sq.m Gross External Area (3,190 sq.ft)
UNIT B1 - B4 - 1,106.0 sq.m Gross External Area (11,905 sq.ft)
TOTAL PROPOSED DEVELOPMENT- 1,402.4 sq.m (15,095 sq. ft)
CP = 29 spaces (24 spaces + 5 disabled spaces)

PROPOSED SITE LAYOUT

0 5 SCALE 10 m

REV.	DATE	DESCRIPTION
PROJECT FROGSDITCH SHEPISTON LANE HEATHROW UB3 1LL		
DRAWING PROPOSED DEVELOPMENT SITE PLAN		
CLIENT CAPPARD ESTATES		
SCALE	1:200	DRAWN
DATE	DEC 2021	CHECK KO
DRAWING No.	2021-FF - PL06	REVISION C
© copyright retained		



27 CAbridge Park Court
Cambridge Park
Twickenham
Middlesex
TW1 2JN

t - 07595913048
e - ko@heroko.co.uk