

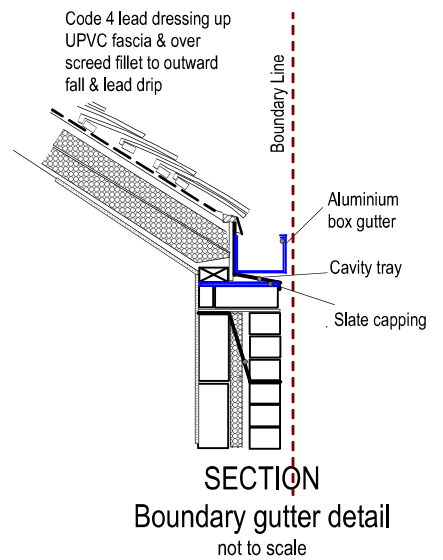



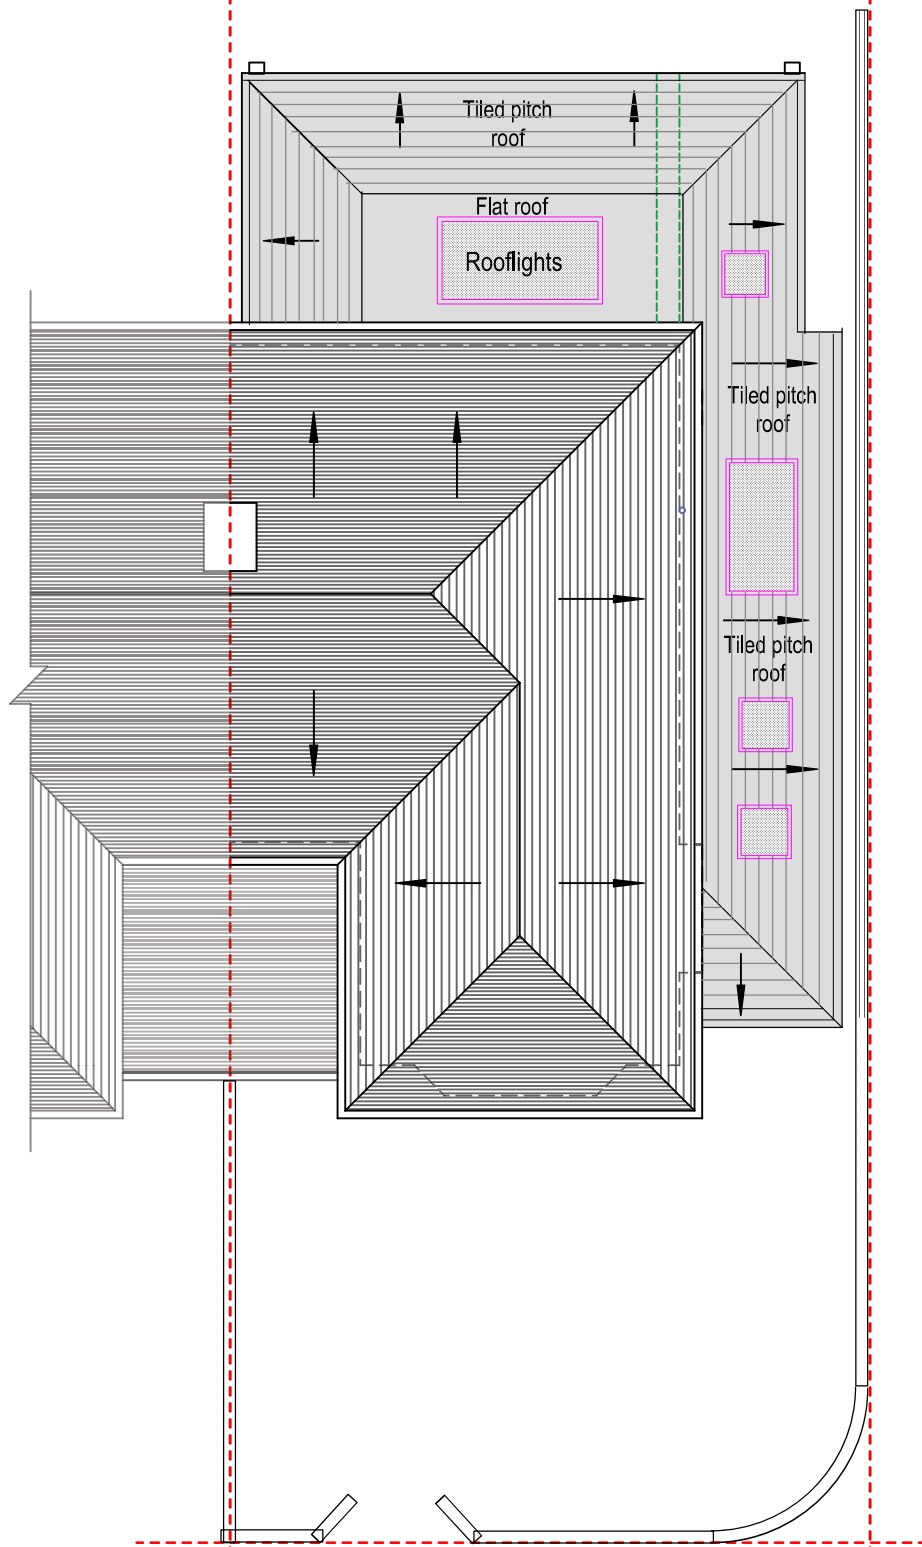


- RWP & GUTTERS - to be UPVc black to match existing.
- EAVES - Detail to match existing, ie height of fascia & soffit width + colour of soffit and fascia
- ROOF -
 - **Pitch roof** - Plain red/brown roof tiles to match existing main roof.
 - **Flat roof** - GRP roofing system grey/green finish.

PROPOSED WORK SHADED.

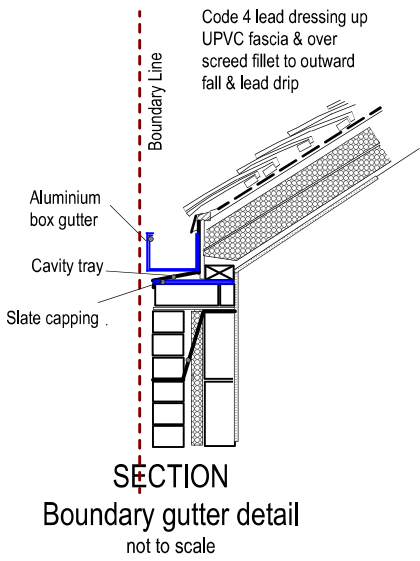

tel : 0796 222 3141
email : sandeep@sskarchitects.co.uk

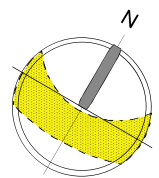 

Pre-planning report
Dated: 29 March 2022
Ref: 10186/PRC/2021/274

Purpose - Householder planning application

All dimensions to be checked on site. All omissions & discrepancies to be reported to the designer. © SSK architects owns the copyright of this drawing which must not be reproduced in whole or part without the written permission.	PROJECT:	34 Norwich Road, Northwood, HA6 1NE	DATE:	10/05/2022
	DWG NO:	ROOF PLAN	12	REVISION:

PROPOSED